


existing loft

existing second floor

existing first floor

existing ground floor

proposed basement

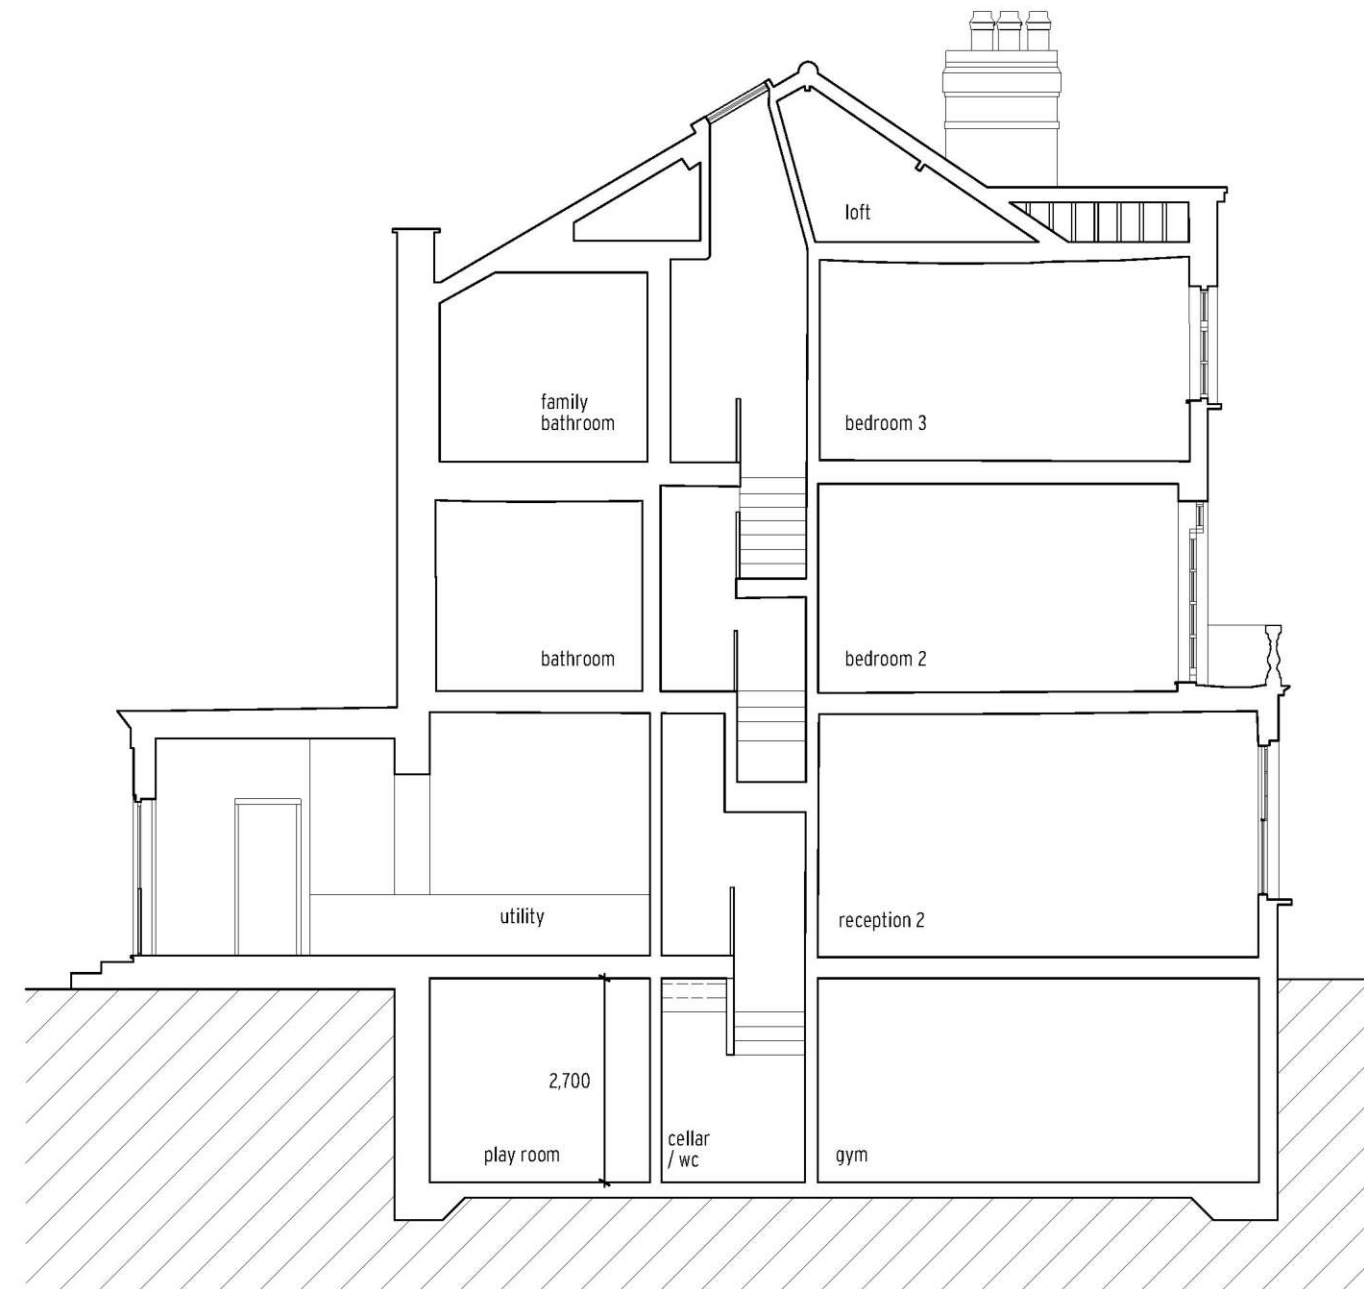

Proposed Section AA
scale 1:100 @ a3

Note:
All copyrights retained.
All information remains the property of Gregori Chiarotti Architects Ltd. and may not be used for any purpose whatsoever, or reproduced through any medium without the written consent of Gregori Chiarotti Architects Ltd.
No responsibility is accepted for unauthorised use.
All information is subject to statutory consents, rights of light and survey.
Do not scale from drawings - Use figured dimensions only and verify on site.

Rev	Date	Des	Description
	19/06/2015	JH	Final

Design Architect:
Gregori Chiarotti Architects



Gregori Chiarotti Architects
United House, North Road, London N7 9NP
Telephone: +44 (0)20 7619 0522
Facsimile: +44 (0)20 7619 0532
e-mail: gc@gregori-chiarotti.com

Client:
N and C Pointon

Project:
Basement Extension
15 Ranelagh Avenue,
London SW13

Status:
Final

Drawing:
Proposed Section AA

Scale/Proj	Date	Des by	Chd by
1:100 @ a3	22/06/2015	JH	
Project No.	Drawing No.	Revision	
1505	2301		


existing loft

existing second floor

existing first floor

existing ground floor

proposed basement

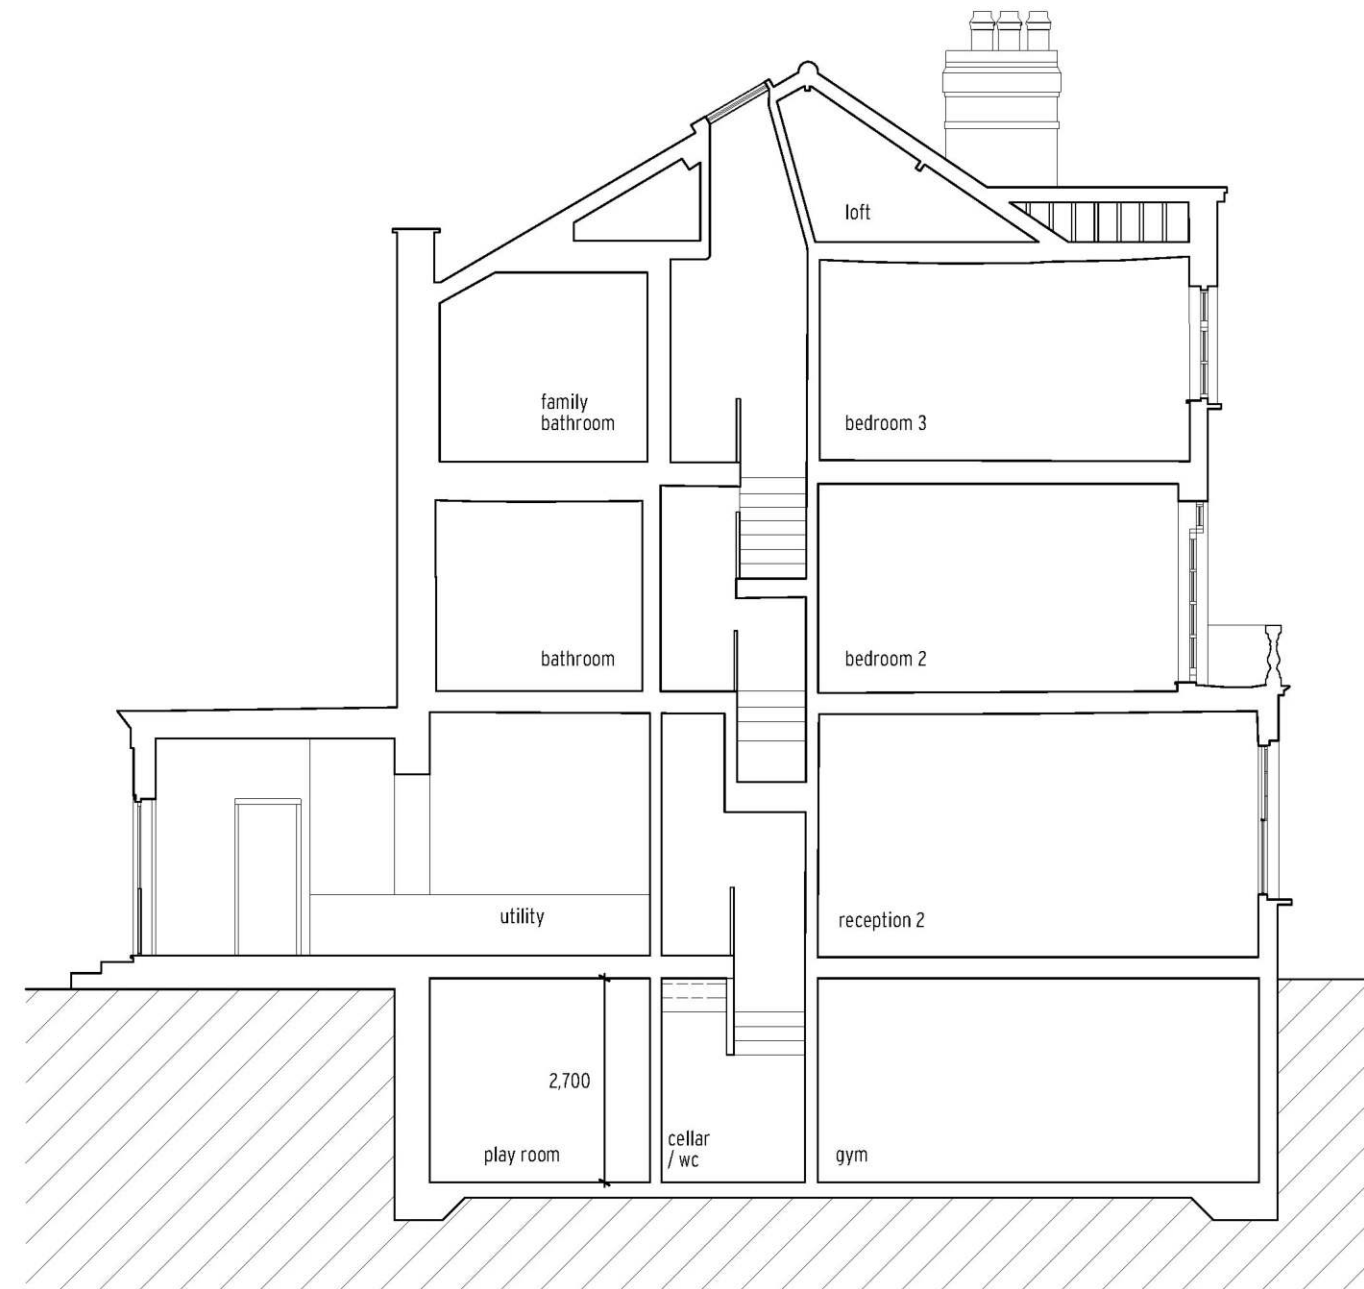

Proposed Section AA
scale 1:100 @ a3

Note:
All copyrights retained.
All information remains the property of Gregori Chiarotti Architects Ltd. and may not be used for any purpose whatsoever, or reproduced through any medium without the written consent of Gregori Chiarotti Architects Ltd. No responsibility is accepted for unauthorised use.
All information is subject to statutory consents, rights of light and survey.
Do not scale from drawings - Use figured dimensions only and verify on site.

Rev	Date	Des	Description
	19/06/2015	JH	Final

Design Architect:
Gregori Chiarotti Architects



Gregori Chiarotti Architects
United House, North Road, London N7 9DF
Telephone: +44 (0)20 7619 0522
Facsimile: +44 (0)20 7619 0532
e-mail: gc@gregori-chiarotti.com

Client:
N and C Pointon

Project:
Basement Extension
15 Ranelagh Avenue,
London SW13

Status:
Final

Drawing:
Proposed Section AA

Scale/Proj	Date	Des by	Chd by
1:100 @ a3	22/06/2015	JH	
Project No.	Drawing No.	Revision	
1505	2301		