

Proposed Ground Floor Layout

No.	Date	Amendment	Initials
-----	------	-----------	----------


Client : Mr & Mrs Collie
 Project : 6 Cleveland Gardens
 London
 SW13 0AG




Cranbrook Basements
 26-28 Hammersmith Grove,
 Hammersmith,
 London, W7 7BA
 T +44 (0)208 551 5555
 F +44 (0)208 551 1580
 admin@cranbrook.co.uk
 www.cranbrook.co.uk

Drawing : Proposed Ground Floor Layout
 Scale : 1:50 @ A3
 Date : 12 Jun 15


Status : PLANNING
 Dwg No : 2248-200

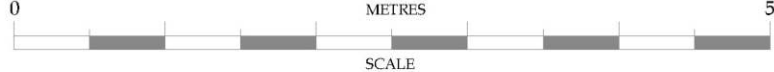

© THIS DRAWING IS THE COPYRIGHT OF CRANBROOK BASEMENTS. It shall not be in any way used or reproduced without their prior written consent. All dimensions are to be checked on site or in the workshop prior to commencing any work. Work only to figured dimensions. Any discrepancies are to be reported to the Architect.

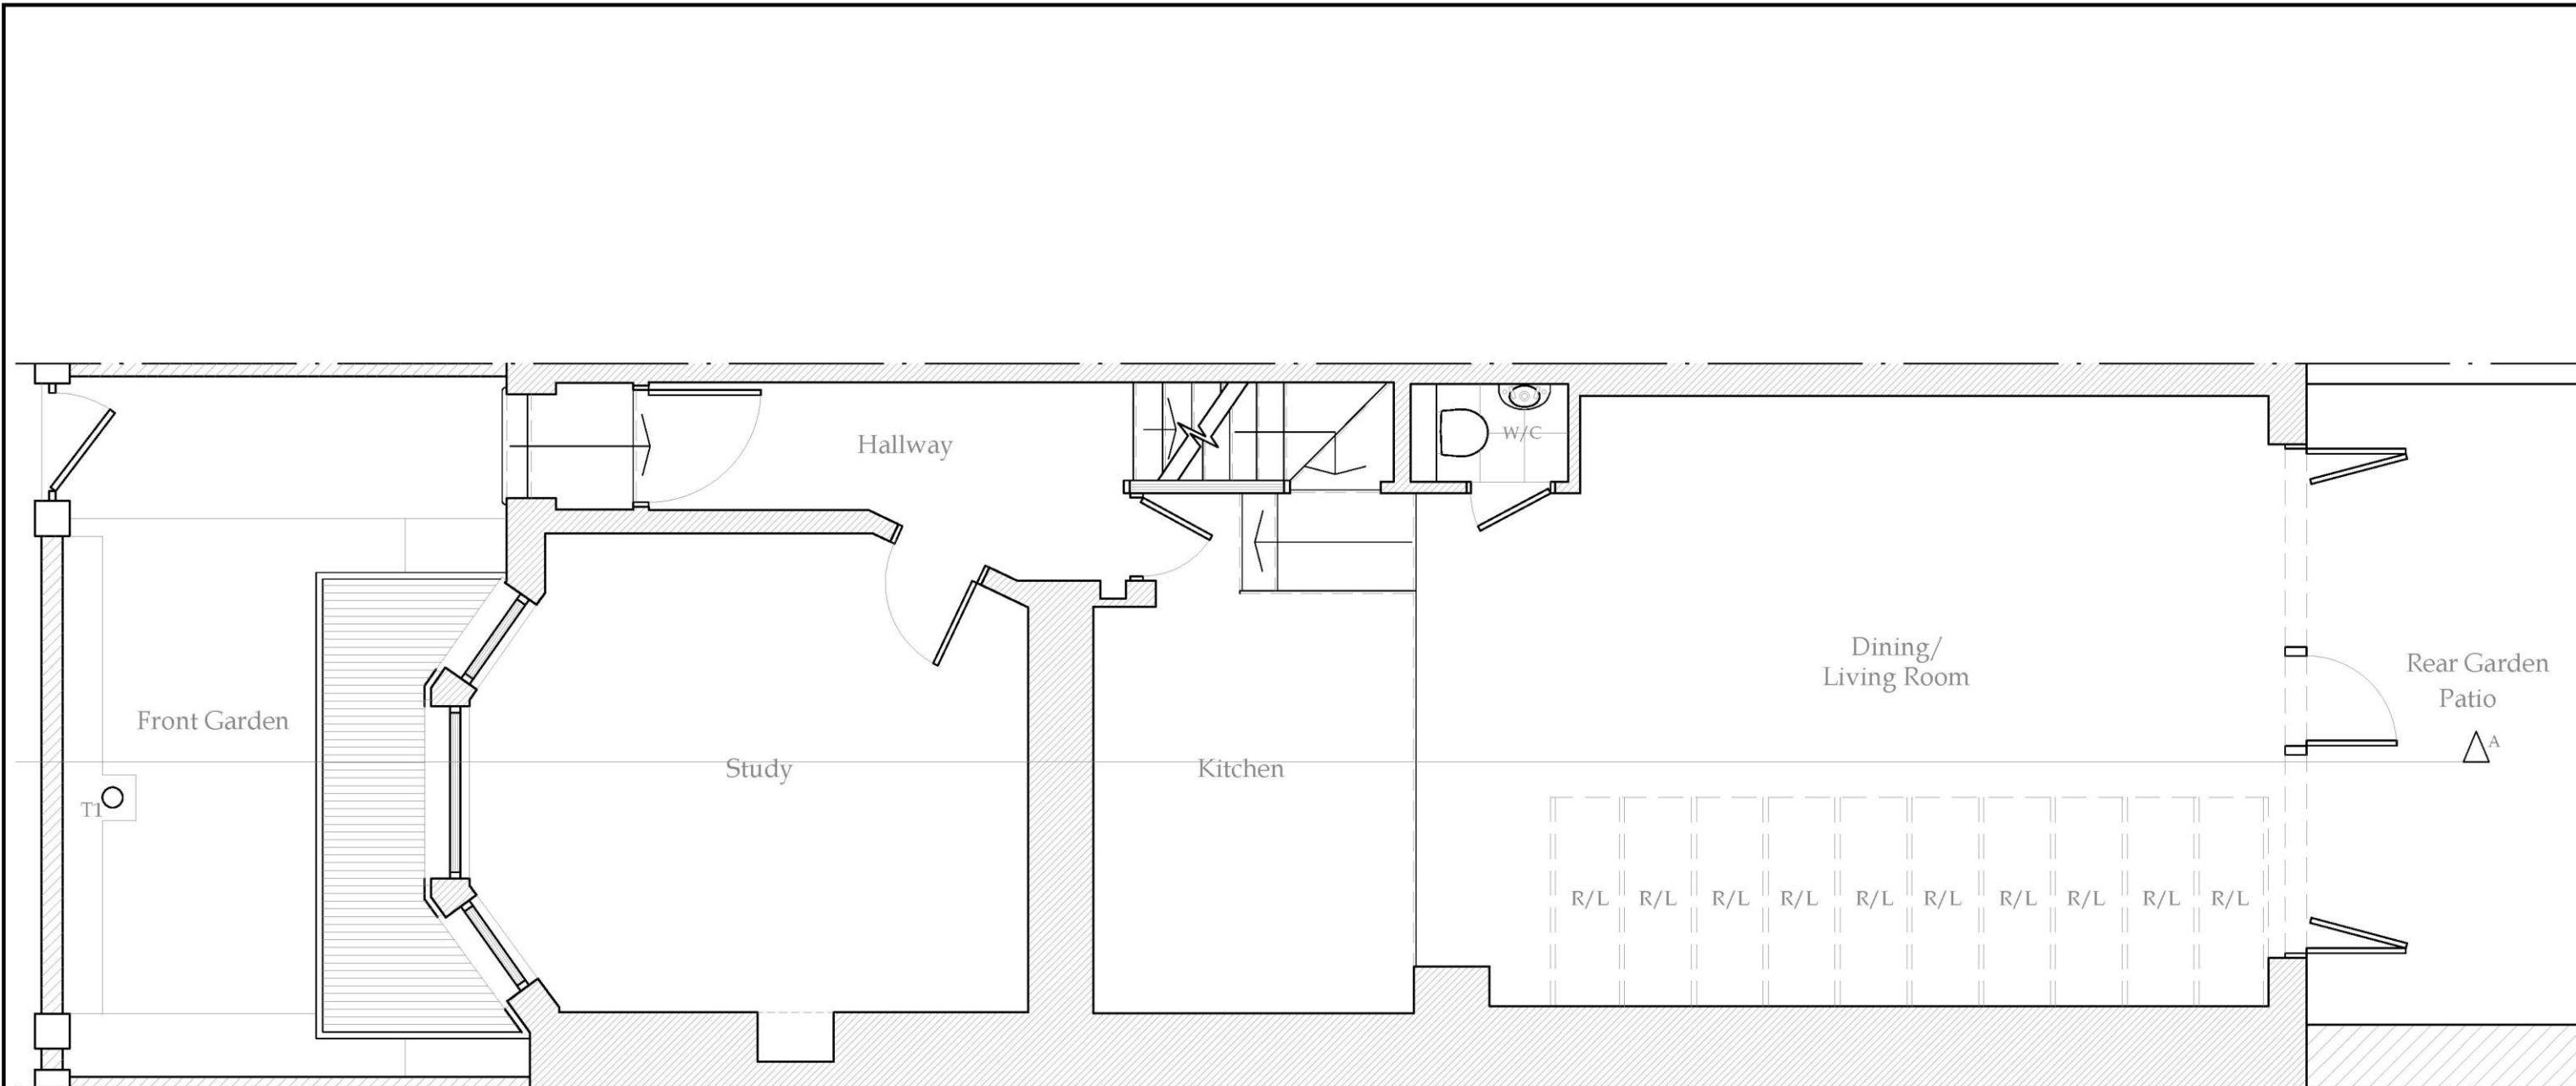

Proposed Ground Floor Layout

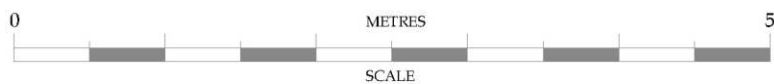

No.	Date	Amendment	Initials
<p>Client : Mr & Mrs Collie</p> <p>Project : 6 Cleveland Gardens London SW13 0AG</p> <p>Drawing : Proposed Ground Floor Layout</p>			
<p>Scale : 1:50 @ A3</p>		<p>Status : PLANNING</p>	<p>Rev : -</p>
<p>Date : 12 Jun 15</p>		<p>Dwg No : 2248-200</p>	
<p>© THIS DRAWING IS THE COPYRIGHT OF CRANBROOK BASEMENTS. It shall not be in any way used or reproduced without their prior written consent. All dimensions are to be checked on site or in the workshop prior to commencing any work. Work only to figured dimensions. Any discrepancies are to be reported to the Architect.</p>			<p>Cranbrook Basements</p> <p>26-28 Hammersmith Grove, Hammersmith, London, W7 7BA T +44 (0)208 551 5555 F +44 (0)208 551 1580 admin@cranbrook.co.uk www.cranbrook.co.uk</p>