


ALL DIMENSIONS IN mm UNLESS OTHERWISE NOTED
 ALL DIMENSIONS AND LEVELS TO BE CONFIRMED BY ARCHITECT
 SETTING OUT TO BE CONFIRMED ON SITE
 1. FOR REINFORCEMENT REFER TO RC DRAWINGS

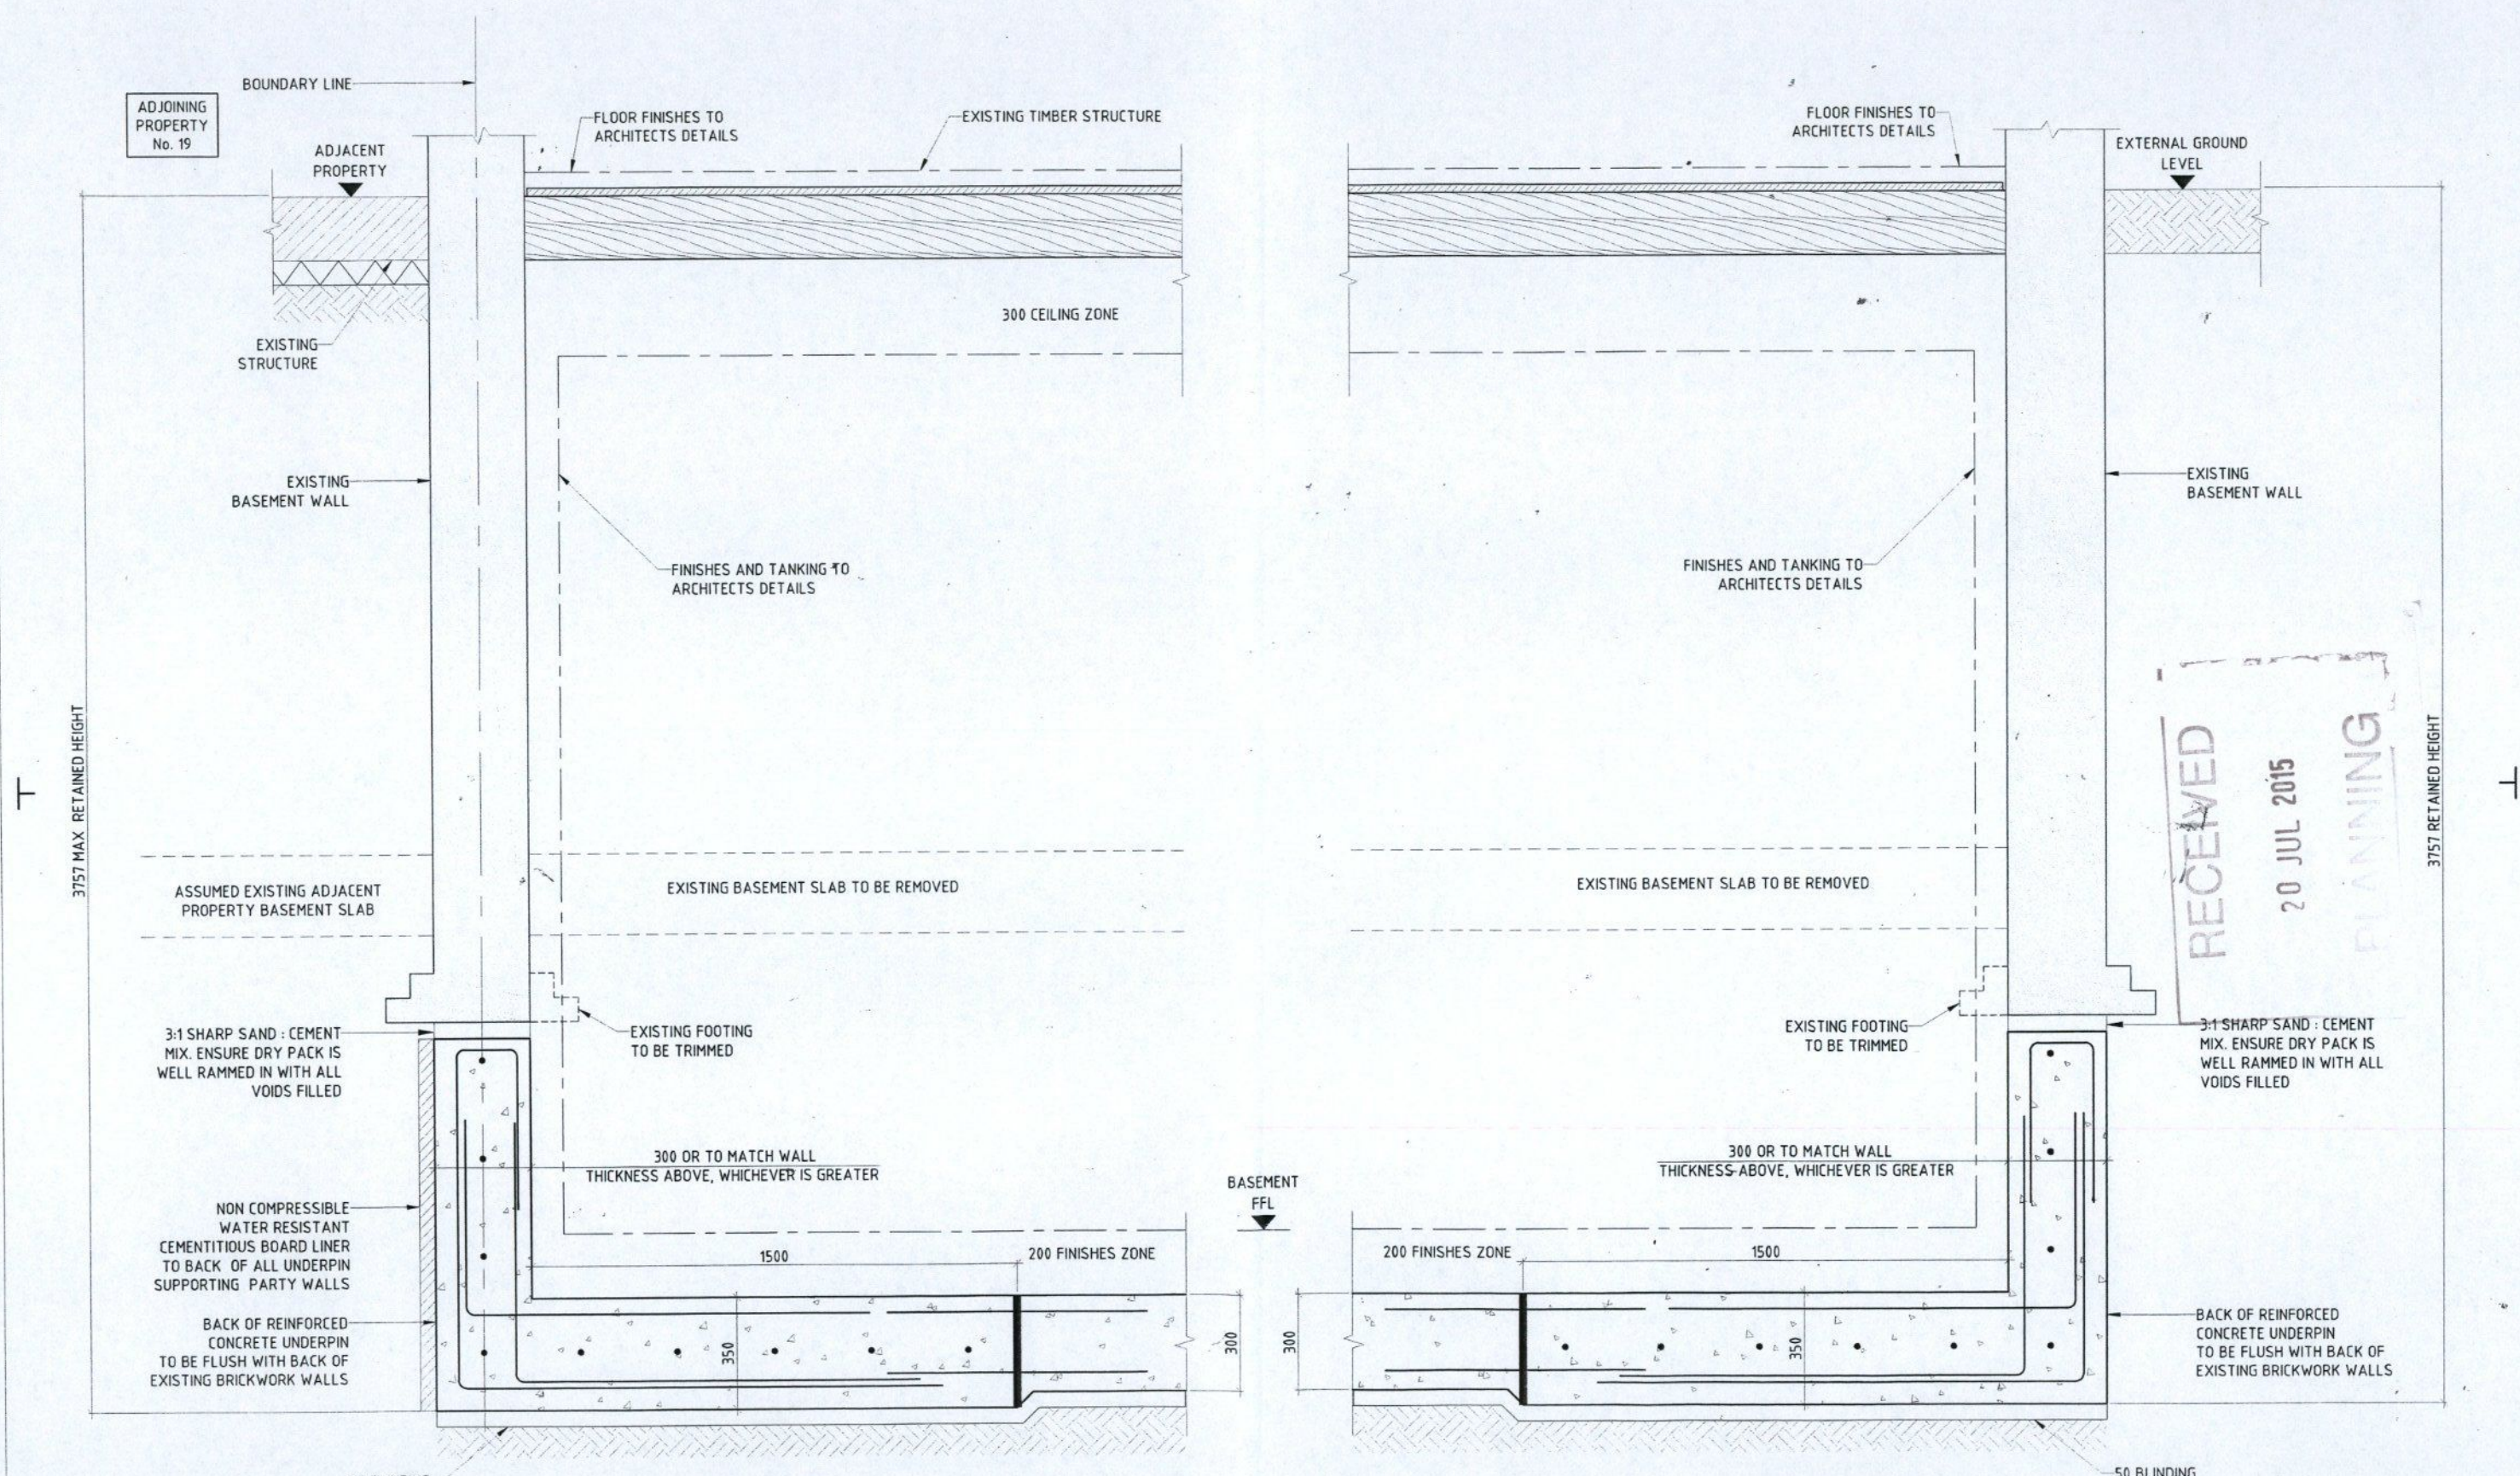

1 SECTION
 GA/01 SCALE 1:20

2 SECTION
 GA/01 SCALE 1:20

DO NOT SCALE FROM THIS DRAWING
 THIS DRAWING IS SUBJECT TO COPYRIGHT

THE CONTRACTOR IS RESPONSIBLE FOR
 VERIFYING ALL SITE DIMENSIONS BEFORE
 COMMENCING ANY WORK

12644			21 CEDARS ROAD, BARNES, LONDON, SW13 0HP		
REV	DATE	DESCRIPTION	REV	DATE	DESCRIPTION
P1	19/02/15	INITIAL ISSUE			

GSE GREEN
 STRUCTURAL
 ENGINEERING
 www.gseld.co.uk
 Unit 4, Marvic House
 Bishop's Road,
 Fulham, SW6 7AD
 020 3405 3120

SECTIONS THROUGH UNDERPINS					
DRAWN	CHECKED	DATE	PAPER SIZE	SCALE	
IZ	KM	19/02/2015	A3	AS SHOWN	
					S/01 P1