
	Project 21 CEDARS ROAD SWIS OHP		Job Ref 12644.	
	Drawing Ref	Calculations by KM.	Checked by	Sheet No.
	Part of Structure TRIAL PIT INFORMATION.		Date FEBRUARY 2015	

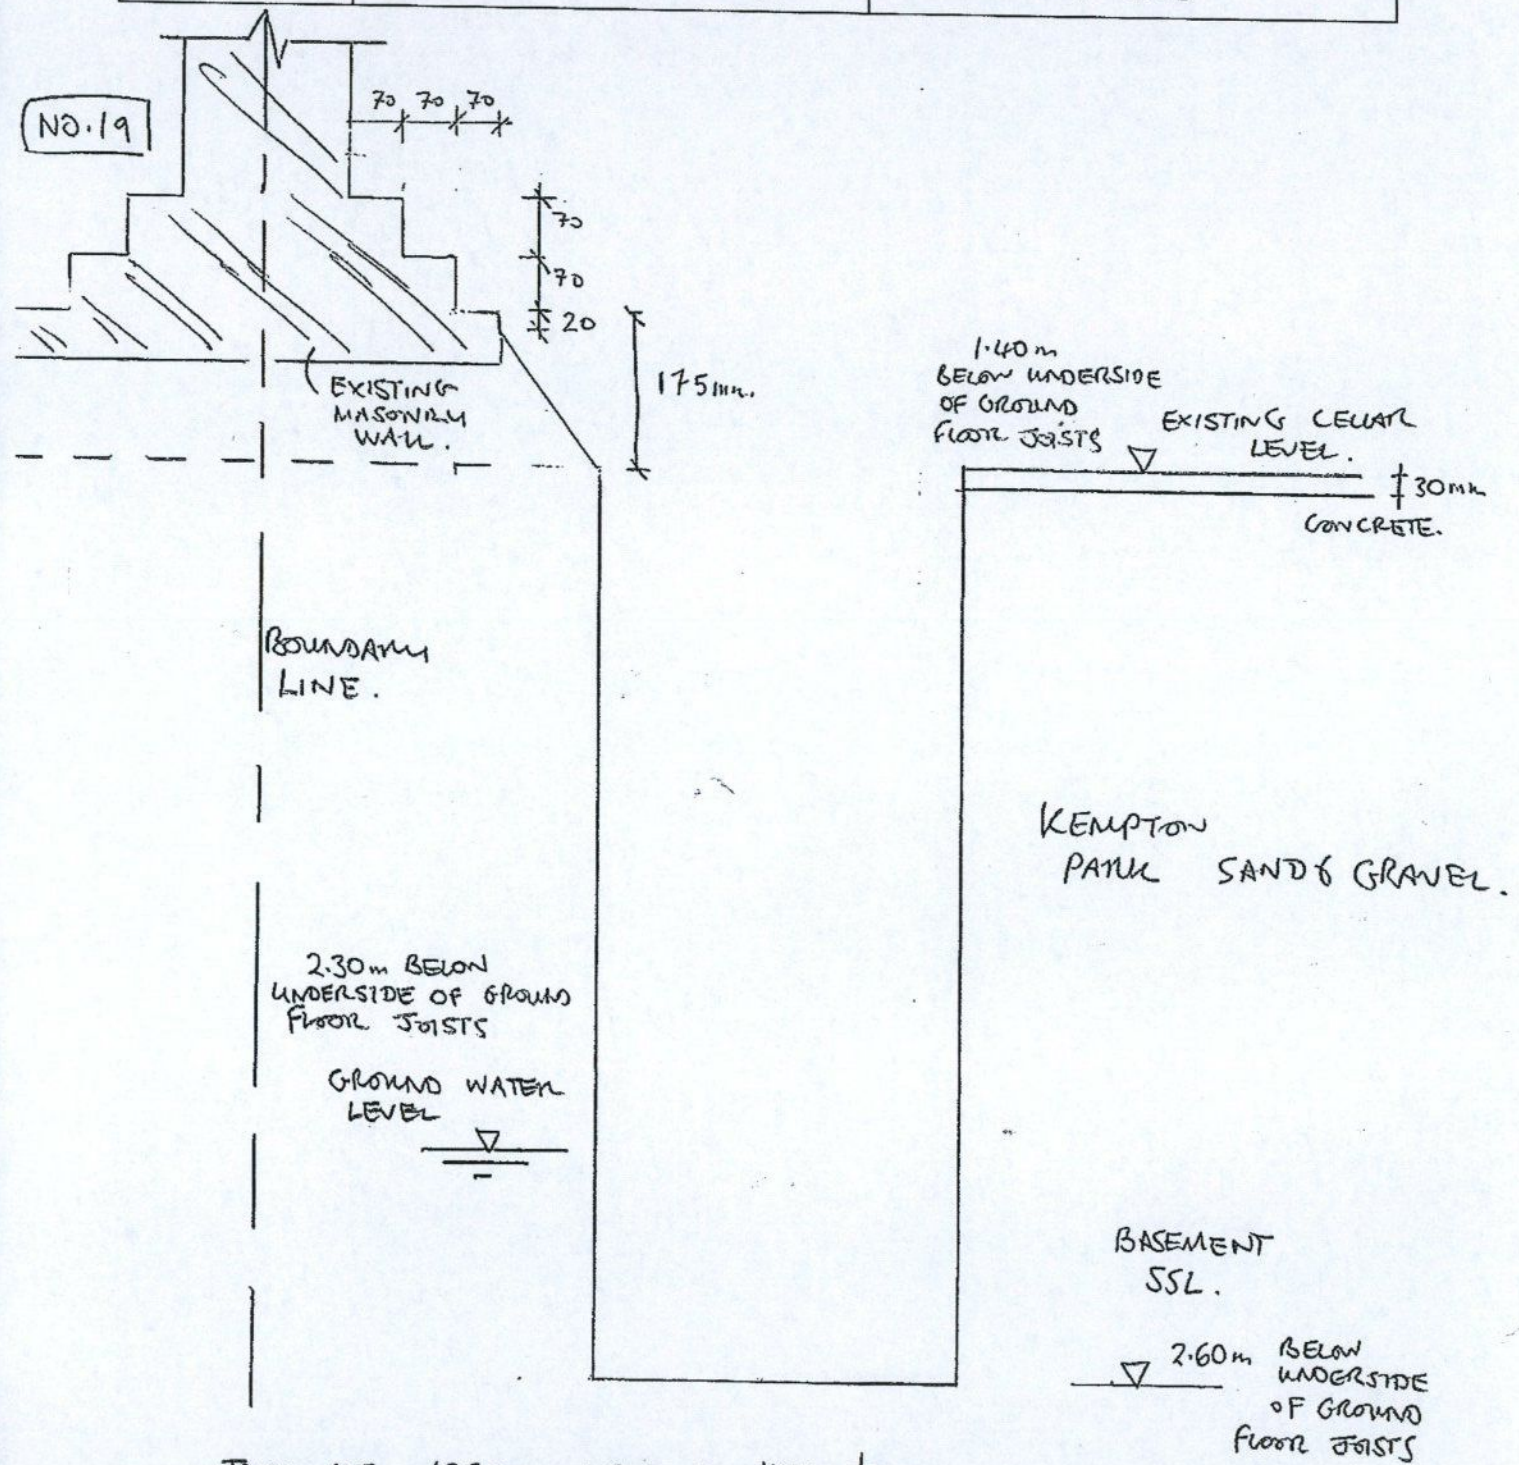

TRIAL PIT 1030 x 480 x 1200 deep.

KEMPTON PARK GRAVEL PRESENT AT BASEMENT STRUCTURAL SLAB LEVEL.

WATER PRESENT AT 0.30m ABOVE BASEMENT SSL

RECEIVED  
20 JUL 2015  
PLANNING