


**LEGEND**

- Category A trees  
T1
- Category B trees  
T1
- Category C trees  
T1
- Category U trees  
T1
- Root Protection Area  
RPA
- Indicative Site Boundary


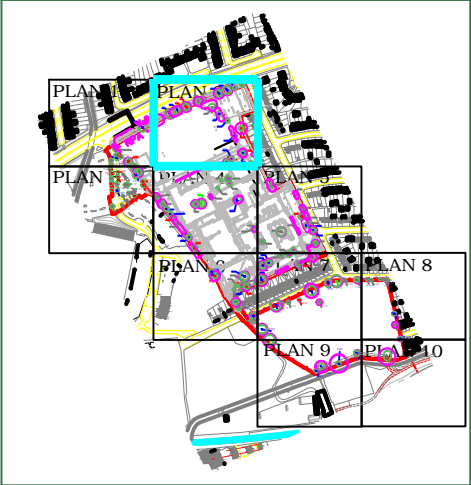


**LOCKHART  
GARRATT**  
[www.lockhart-garratt.co.uk](http://www.lockhart-garratt.co.uk)

TITLE: Tree Constraints Plan - Plan 2	
PROJECT/SITE: Richmond College	
CLIENT: Cascade Consulting Ltd	
MAP REF: 3376/02/D14-1291	
REVISION: 2	
DATE: 26/11/14	SCALE: 1:500@A3
APPROVED BY: NB	PRODUCED BY: RD


Reproduction with the permission of The Controller of Her Majesty's Stationery Office Crown Copyright (c)  
Licence number: AL 52281A/00 Lockhart Garratt Ltd 8 Melbourn House, Corbygate Business Park, Weldon,  
Corby, Northants NN17 5JG. Not to be reproduced without the permission of Lockhart Garratt Ltd

7 - 8 Melbourn House Corbygate Business Park Weldon, Corby Northamptonshire NN17 5JG 01535 409840	Fairfax House 27 Cromwell Business Park Chipping Norton Oxfordshire OX7 5SR 01808 648657
---	--

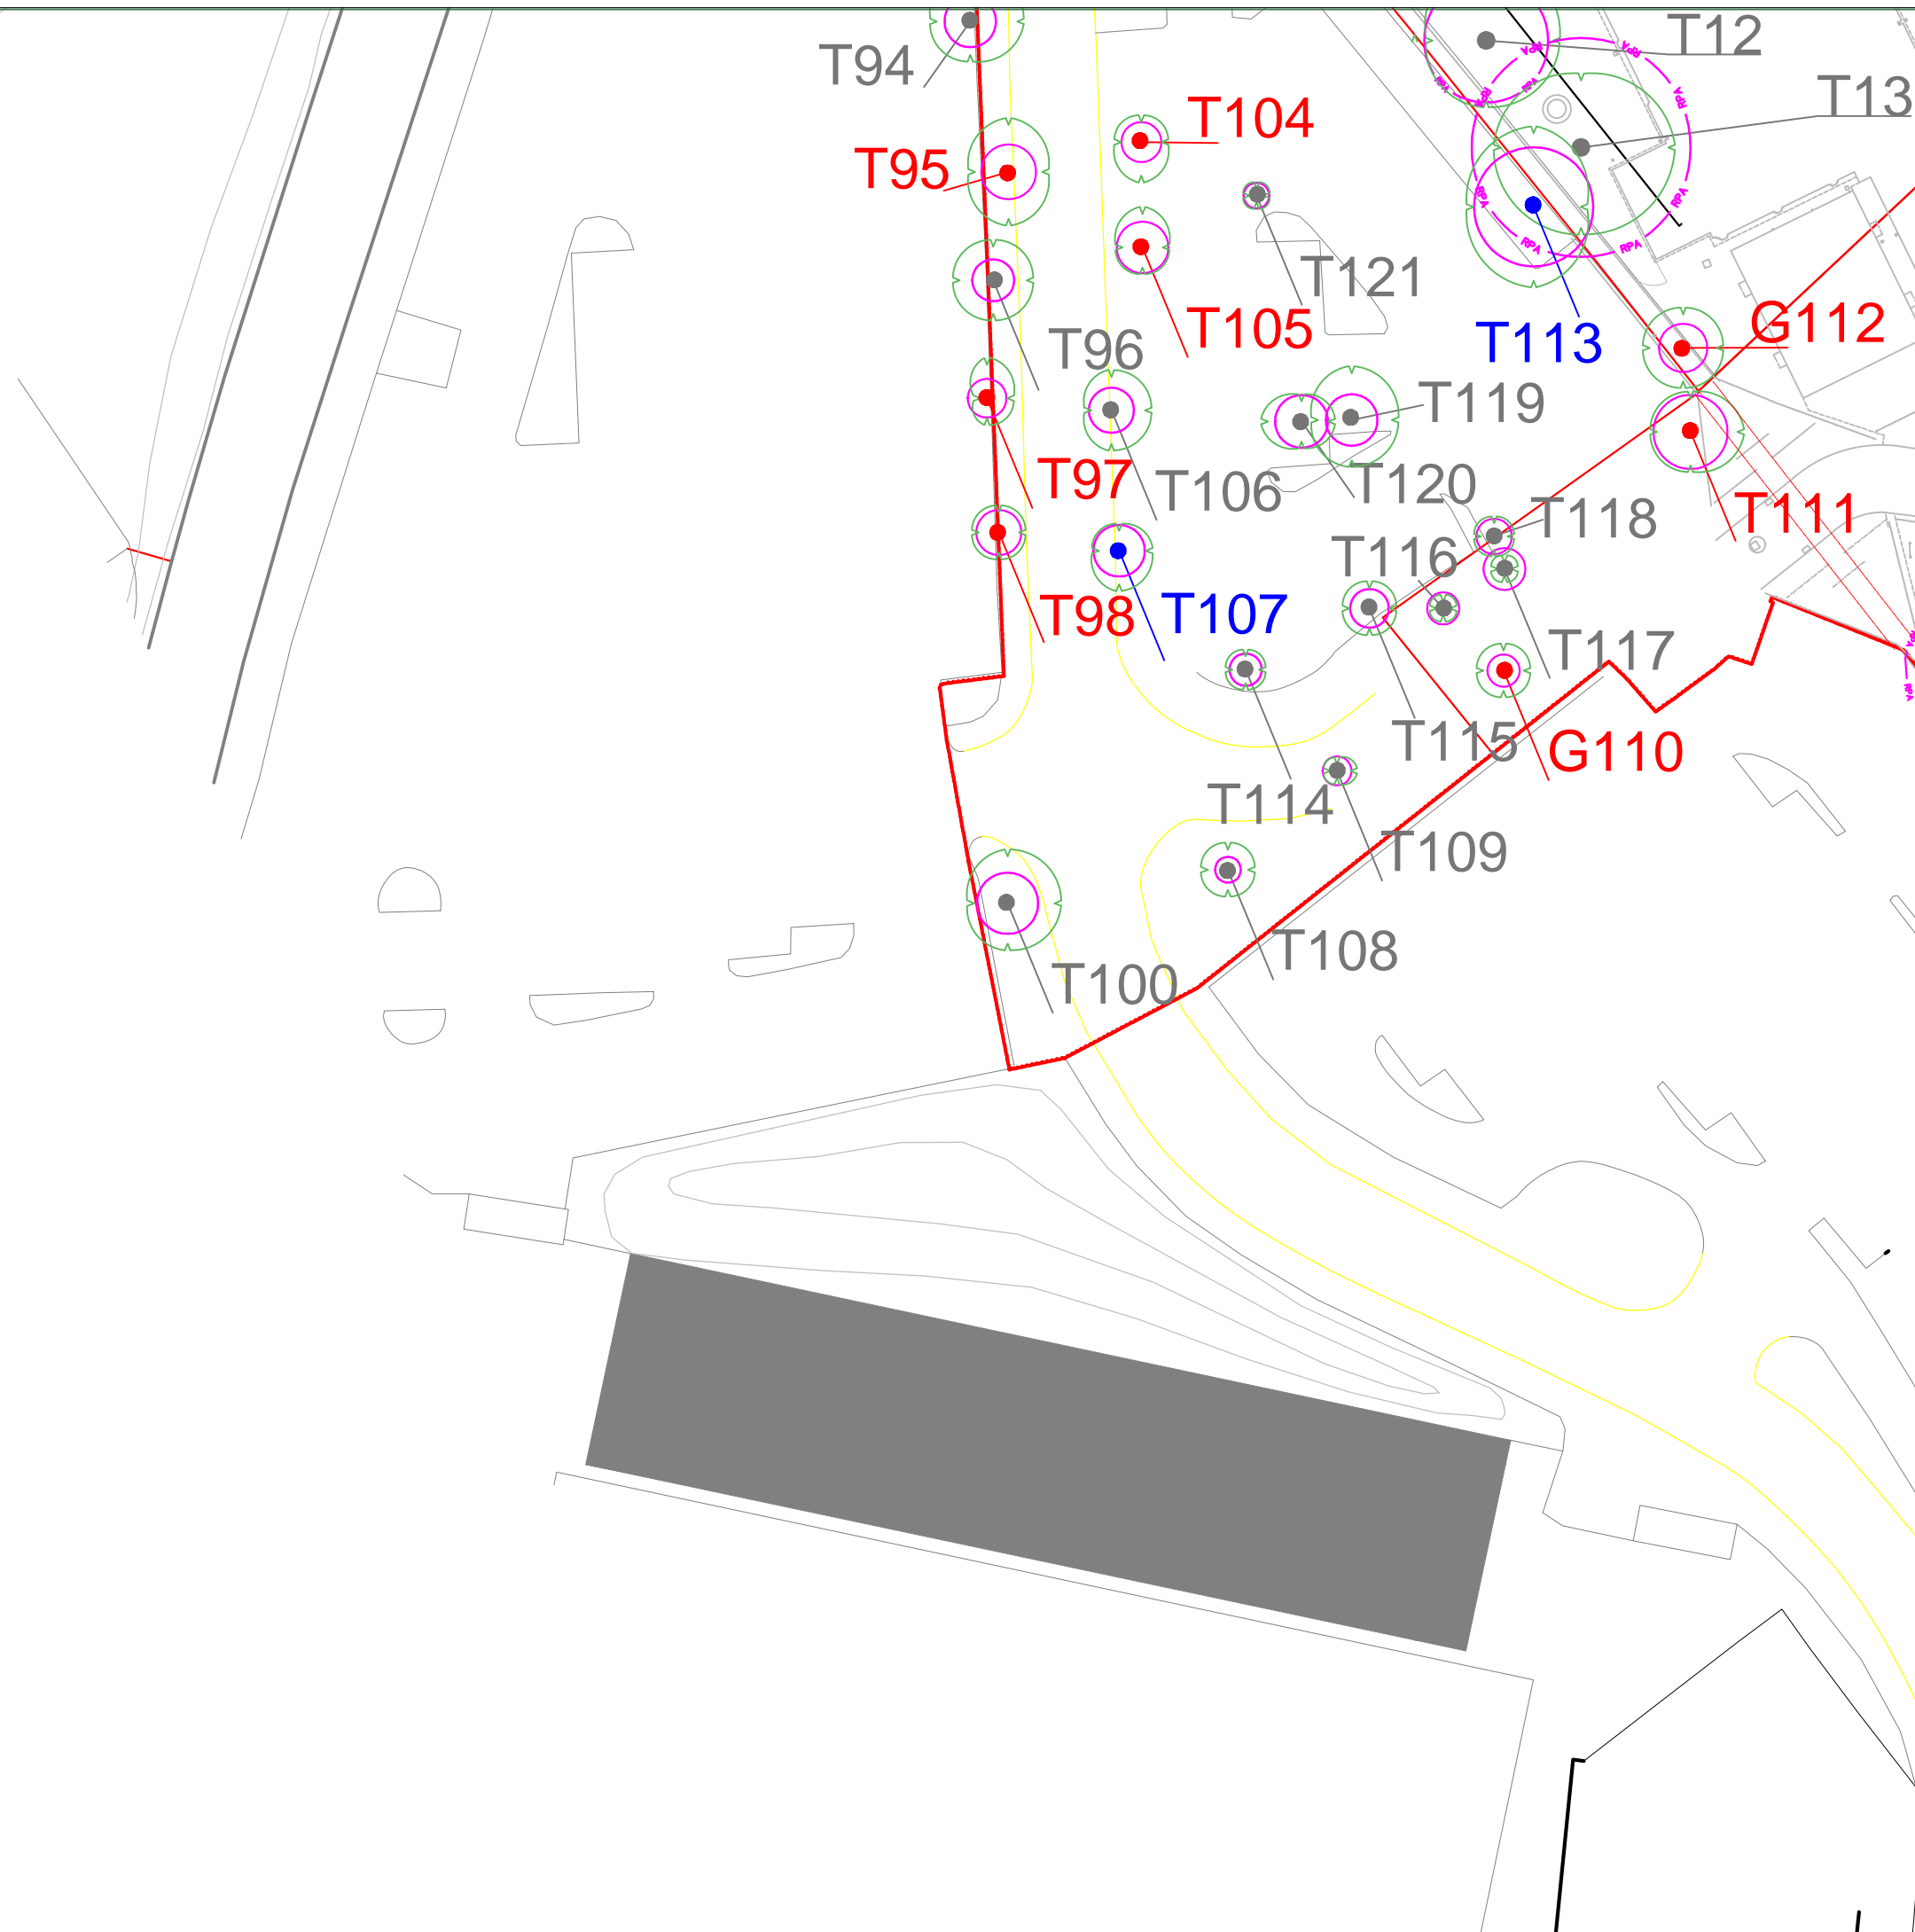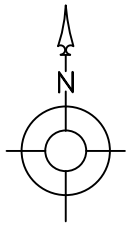

**LEGEND**

- Category A trees  
T1
- Category B trees  
T1
- Category C trees  
T1
- Category U trees  
T1
- Root Protection Area  
RPA
- Indicative Site Boundary

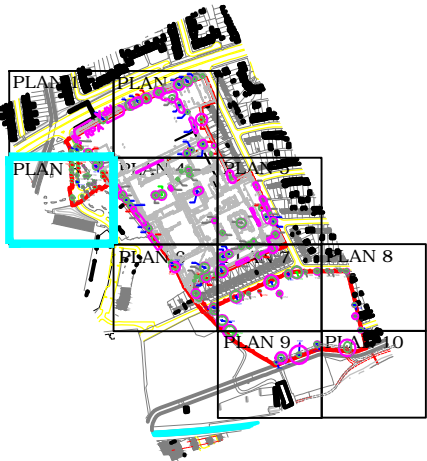


**LOCKHART  
GARRATT**  
[www.lockhart-garratt.co.uk](http://www.lockhart-garratt.co.uk)

TITLE: Tree Constraints Plan - Plan 3	
PROJECT/SITE: Richmond College	
CLIENT: Cascade Consulting Ltd	
MAP REF: 3376/02/D14-1291	
REVISION: 2	
DATE: 26/11/14	SCALE: 1:500@A3
APPROVED BY: NB	PRODUCED BY: RD

Reproduction with the permission of The Controller of Her Majesty's Stationery Office Crown Copyright (c)  
Licence number: AL 52281A100 Lockhart Garratt Ltd 8 Melbourn House, Corbygate Business Park, Weldon,  
Corby, Northants NN17 5JG. Not to be reproduced without the permission of Lockhart Garratt Ltd


7 - 8 Melbourn House  
Corbygate Business Park  
Weldon, Corby  
Northamptonshire NN17 5JG  
01536 408840

Fairfax House  
27 Cromwell Business Park  
Chipping Norton  
Oxfordshire OX7 5SR  
01808 848657

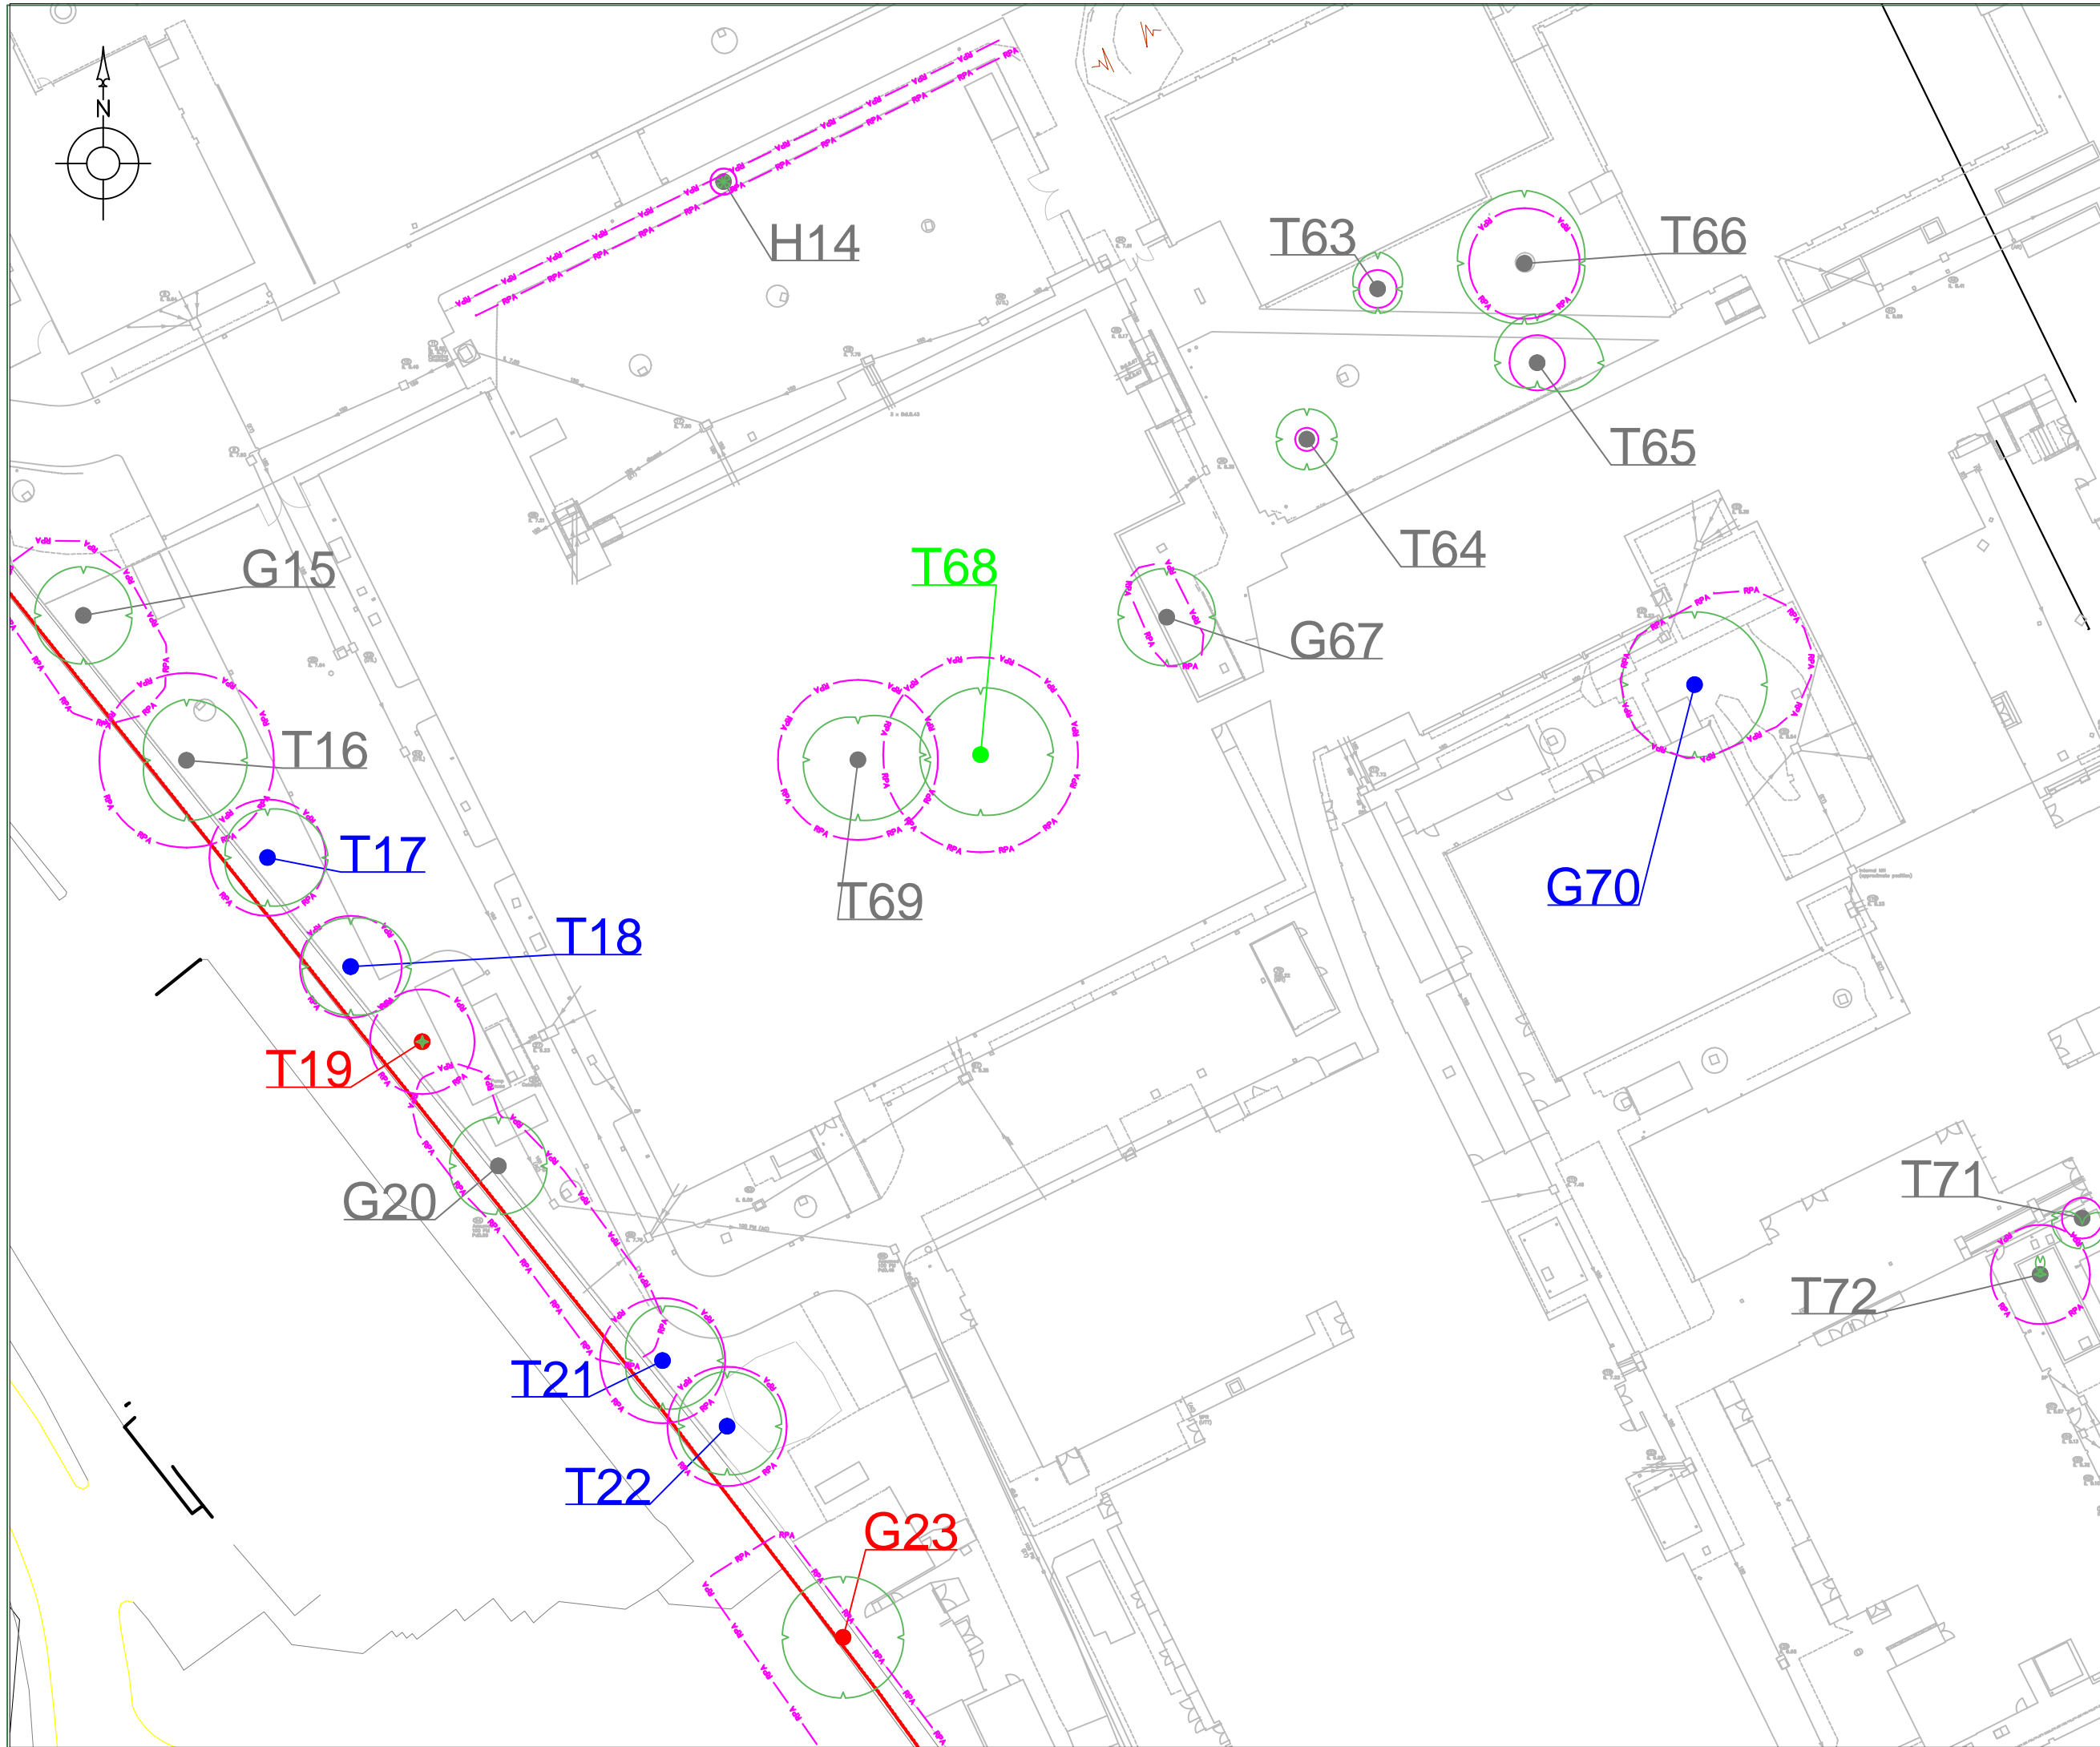

**LEGEND**

- Category A trees  
T1
- Category B trees  
T1
- Category C trees  
T1
- Category U trees  
T1
- Root Protection Area  
RPA
- Indicative Site Boundary

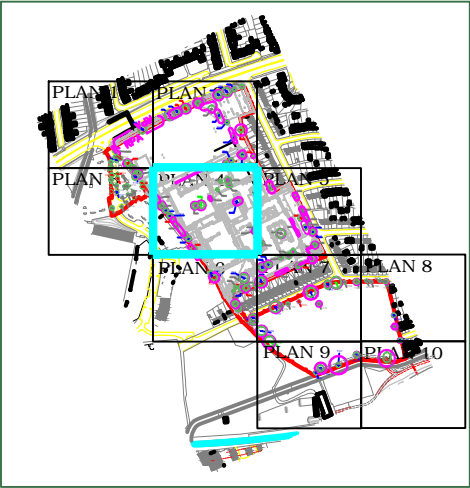

**LOCKHART  
GARRATT**  
[www.lockhart-garratt.co.uk](http://www.lockhart-garratt.co.uk)


TITLE: Tree Constraints Plan - Plan 4	
PROJECT/SITE: Richmond College	
CLIENT: Cascade Consulting Ltd	
MAP REF: 3376/02/D14-1291	
REVISION: 2	
DATE: 26/11/14	SCALE: 1:500@A3
APPROVED BY: NB	PRODUCED BY: RD

Reproduction with the permission of The Controller of Her Majesty's Stationery Office Crown Copyright (c)  
Licence number: AL 52281A000 Lockhart Garratt Ltd 8 Melbourn House, Corbygate Business Park, Weldon,  
Corby, Northants NN17 5JG. Not to be reproduced without the permission of Lockhart Garratt Ltd

7 - 8 Melbourn House  
Corbygate Business Park  
Weldon, Corby  
Northamptonshire NN17 5JG  
01536 408840


Fairfax House  
27 Cromwell Business Park  
Chipping Norton  
Oxfordshire OX7 5SR  
01808 848657



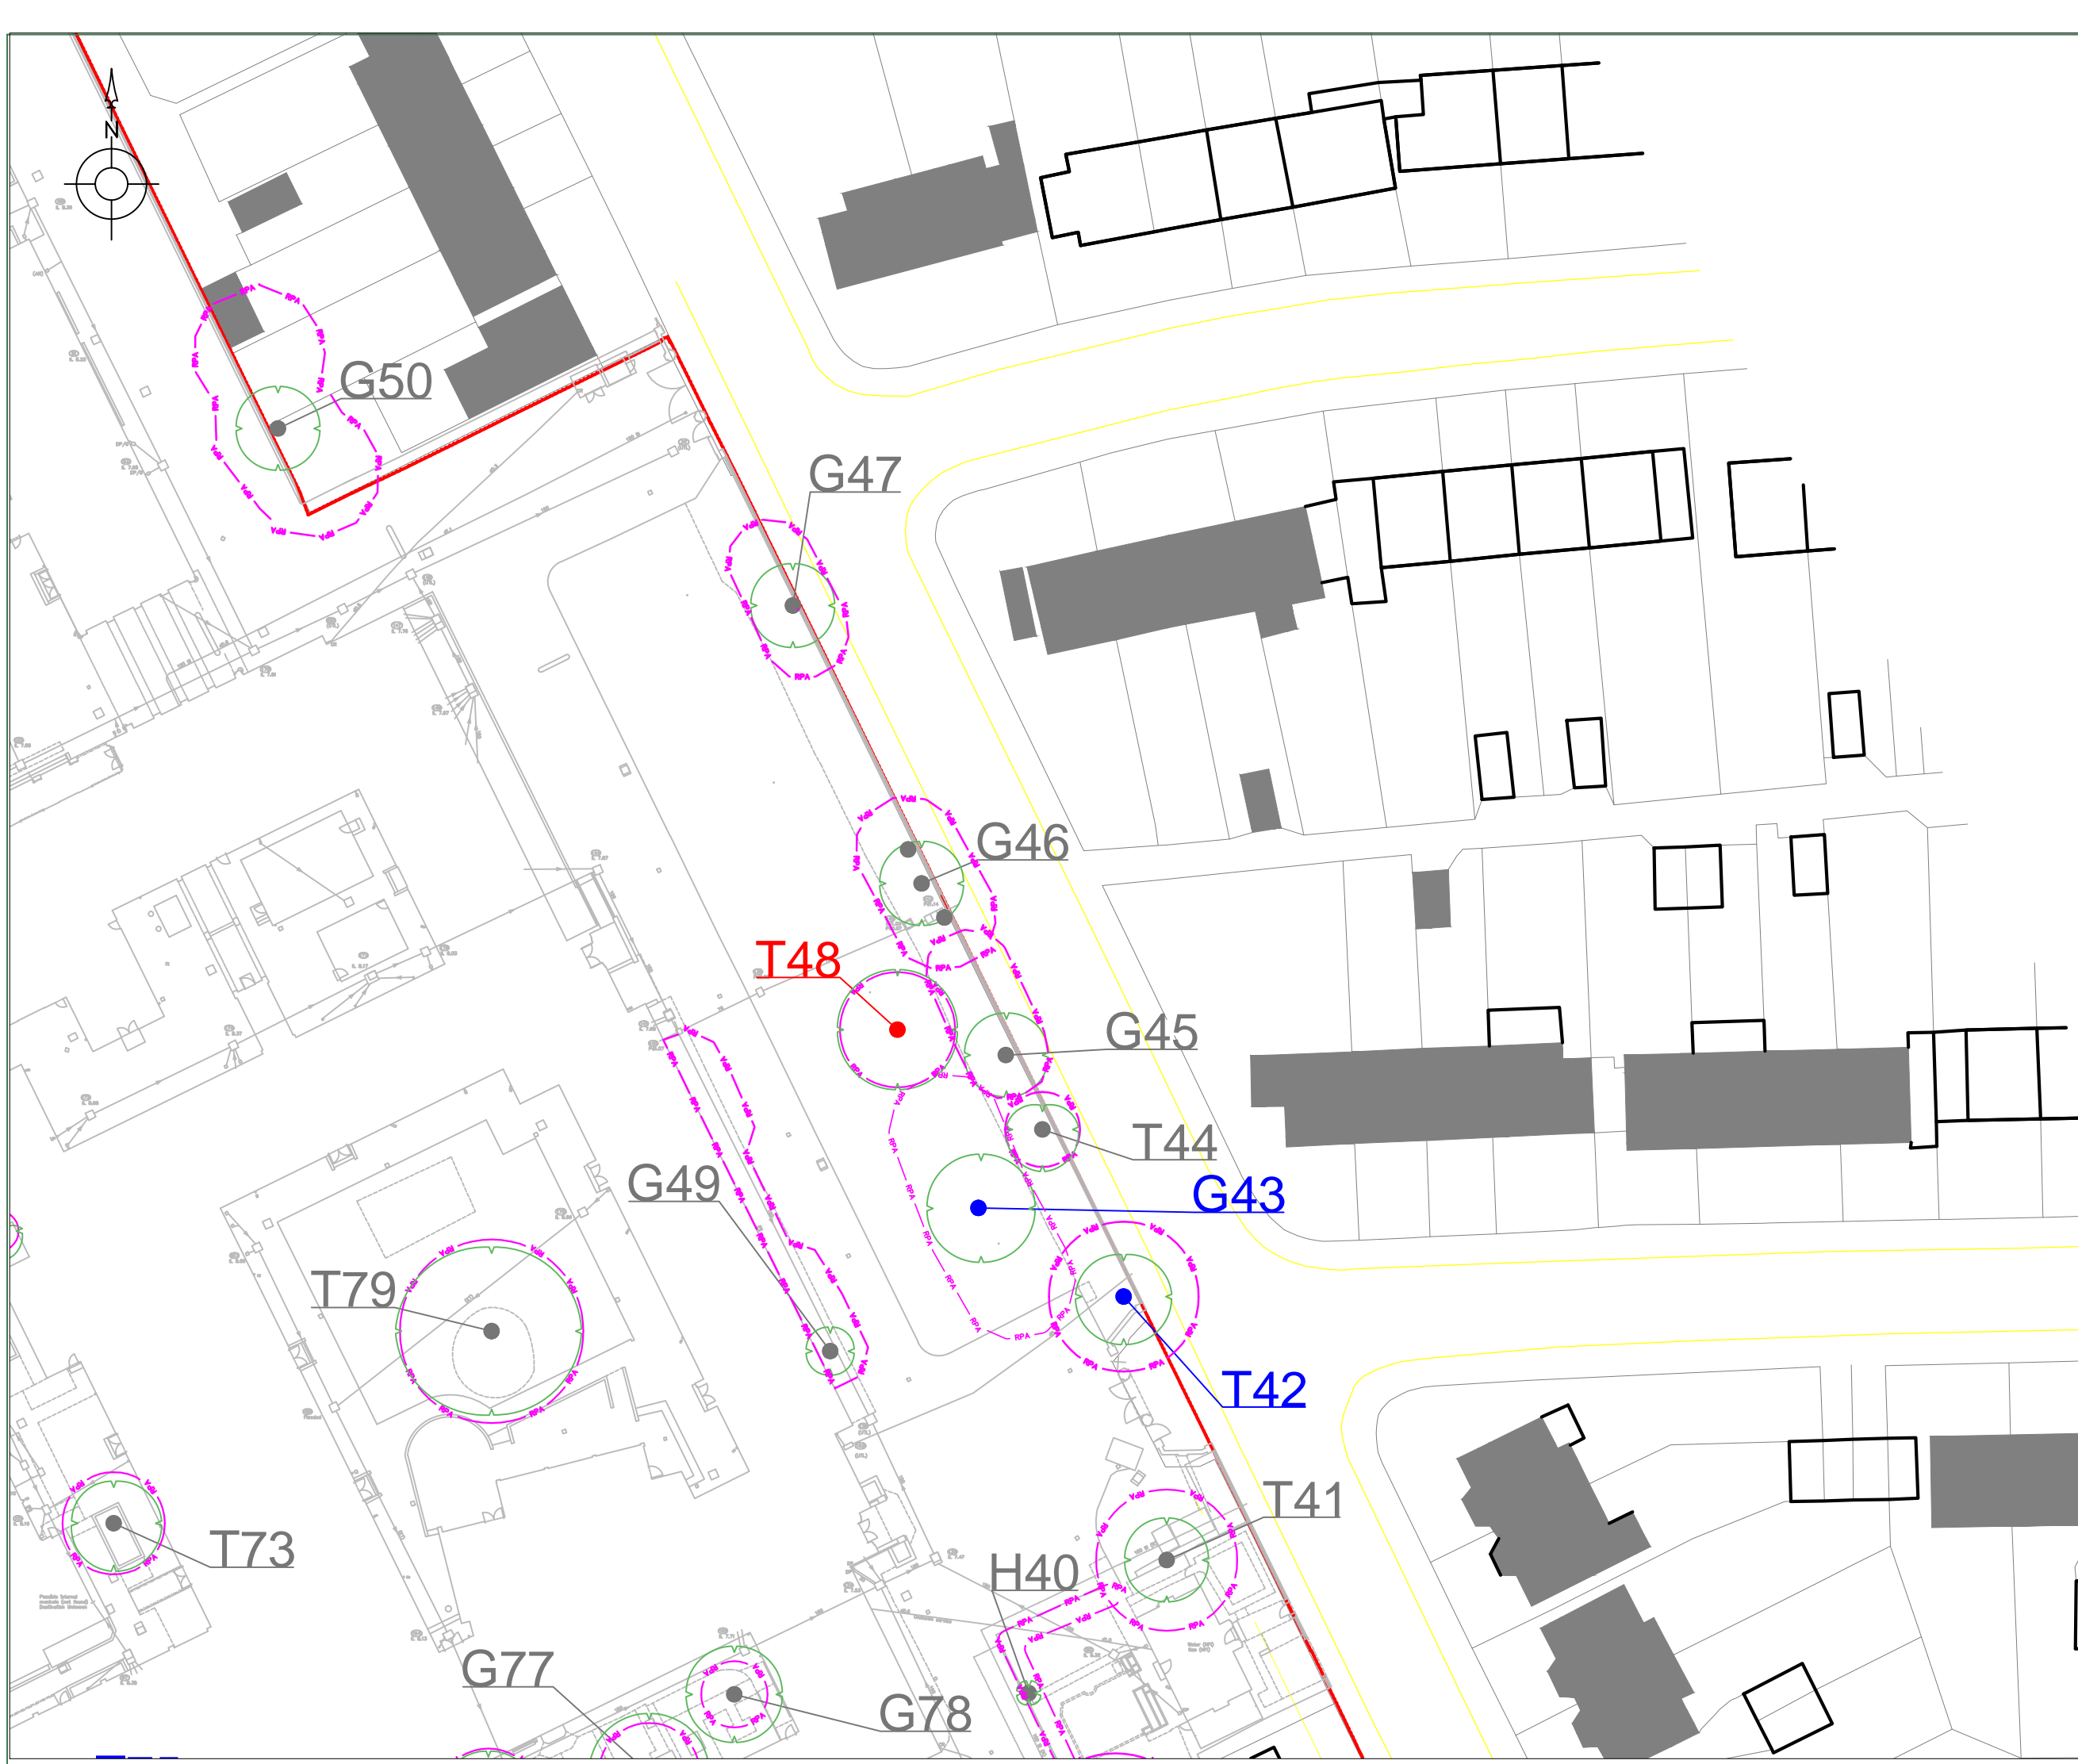

**LEGEND**

- Category A trees
- Category B trees
- Category C trees
- Category U trees
- Root Protection Area
- Indicative Site Boundary

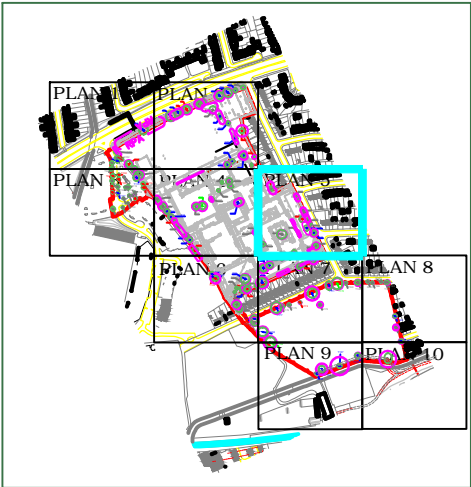


**LOCKHART GARRATT**  
www.lockhart-garratt.co.uk

TITLE: Tree Constraints Plan - Plan 5	
PROJECT/SITE: Richmond College	
CLIENT: Cascade Consulting Ltd	
MAP REF: 3376/02/D14-1291	
REVISION: 2	
DATE: 26/11/14	SCALE: 1:500@A3
APPROVED BY: NB	PRODUCED BY: RD


Reproduction with the permission of The Controller of Her Majesty's Stationery Office Crown Copyright (c)  
Licence number: AL 52281A000 Lockhart Garratt Ltd 8 Melbourne House, Corbygate Business Park, Weldon,  
Corby, Northants NN17 5JG. Not to be reproduced without the permission of Lockhart Garratt Ltd

7 - 8 Melbourne House Corbygate Business Park Weldon, Corby Northamptonshire NN17 5JG 01535 408840	Fairfax House 27 Cromwell Business Park Chipping Norton Oxfordshire OX7 5SR 01808 848657
--	--

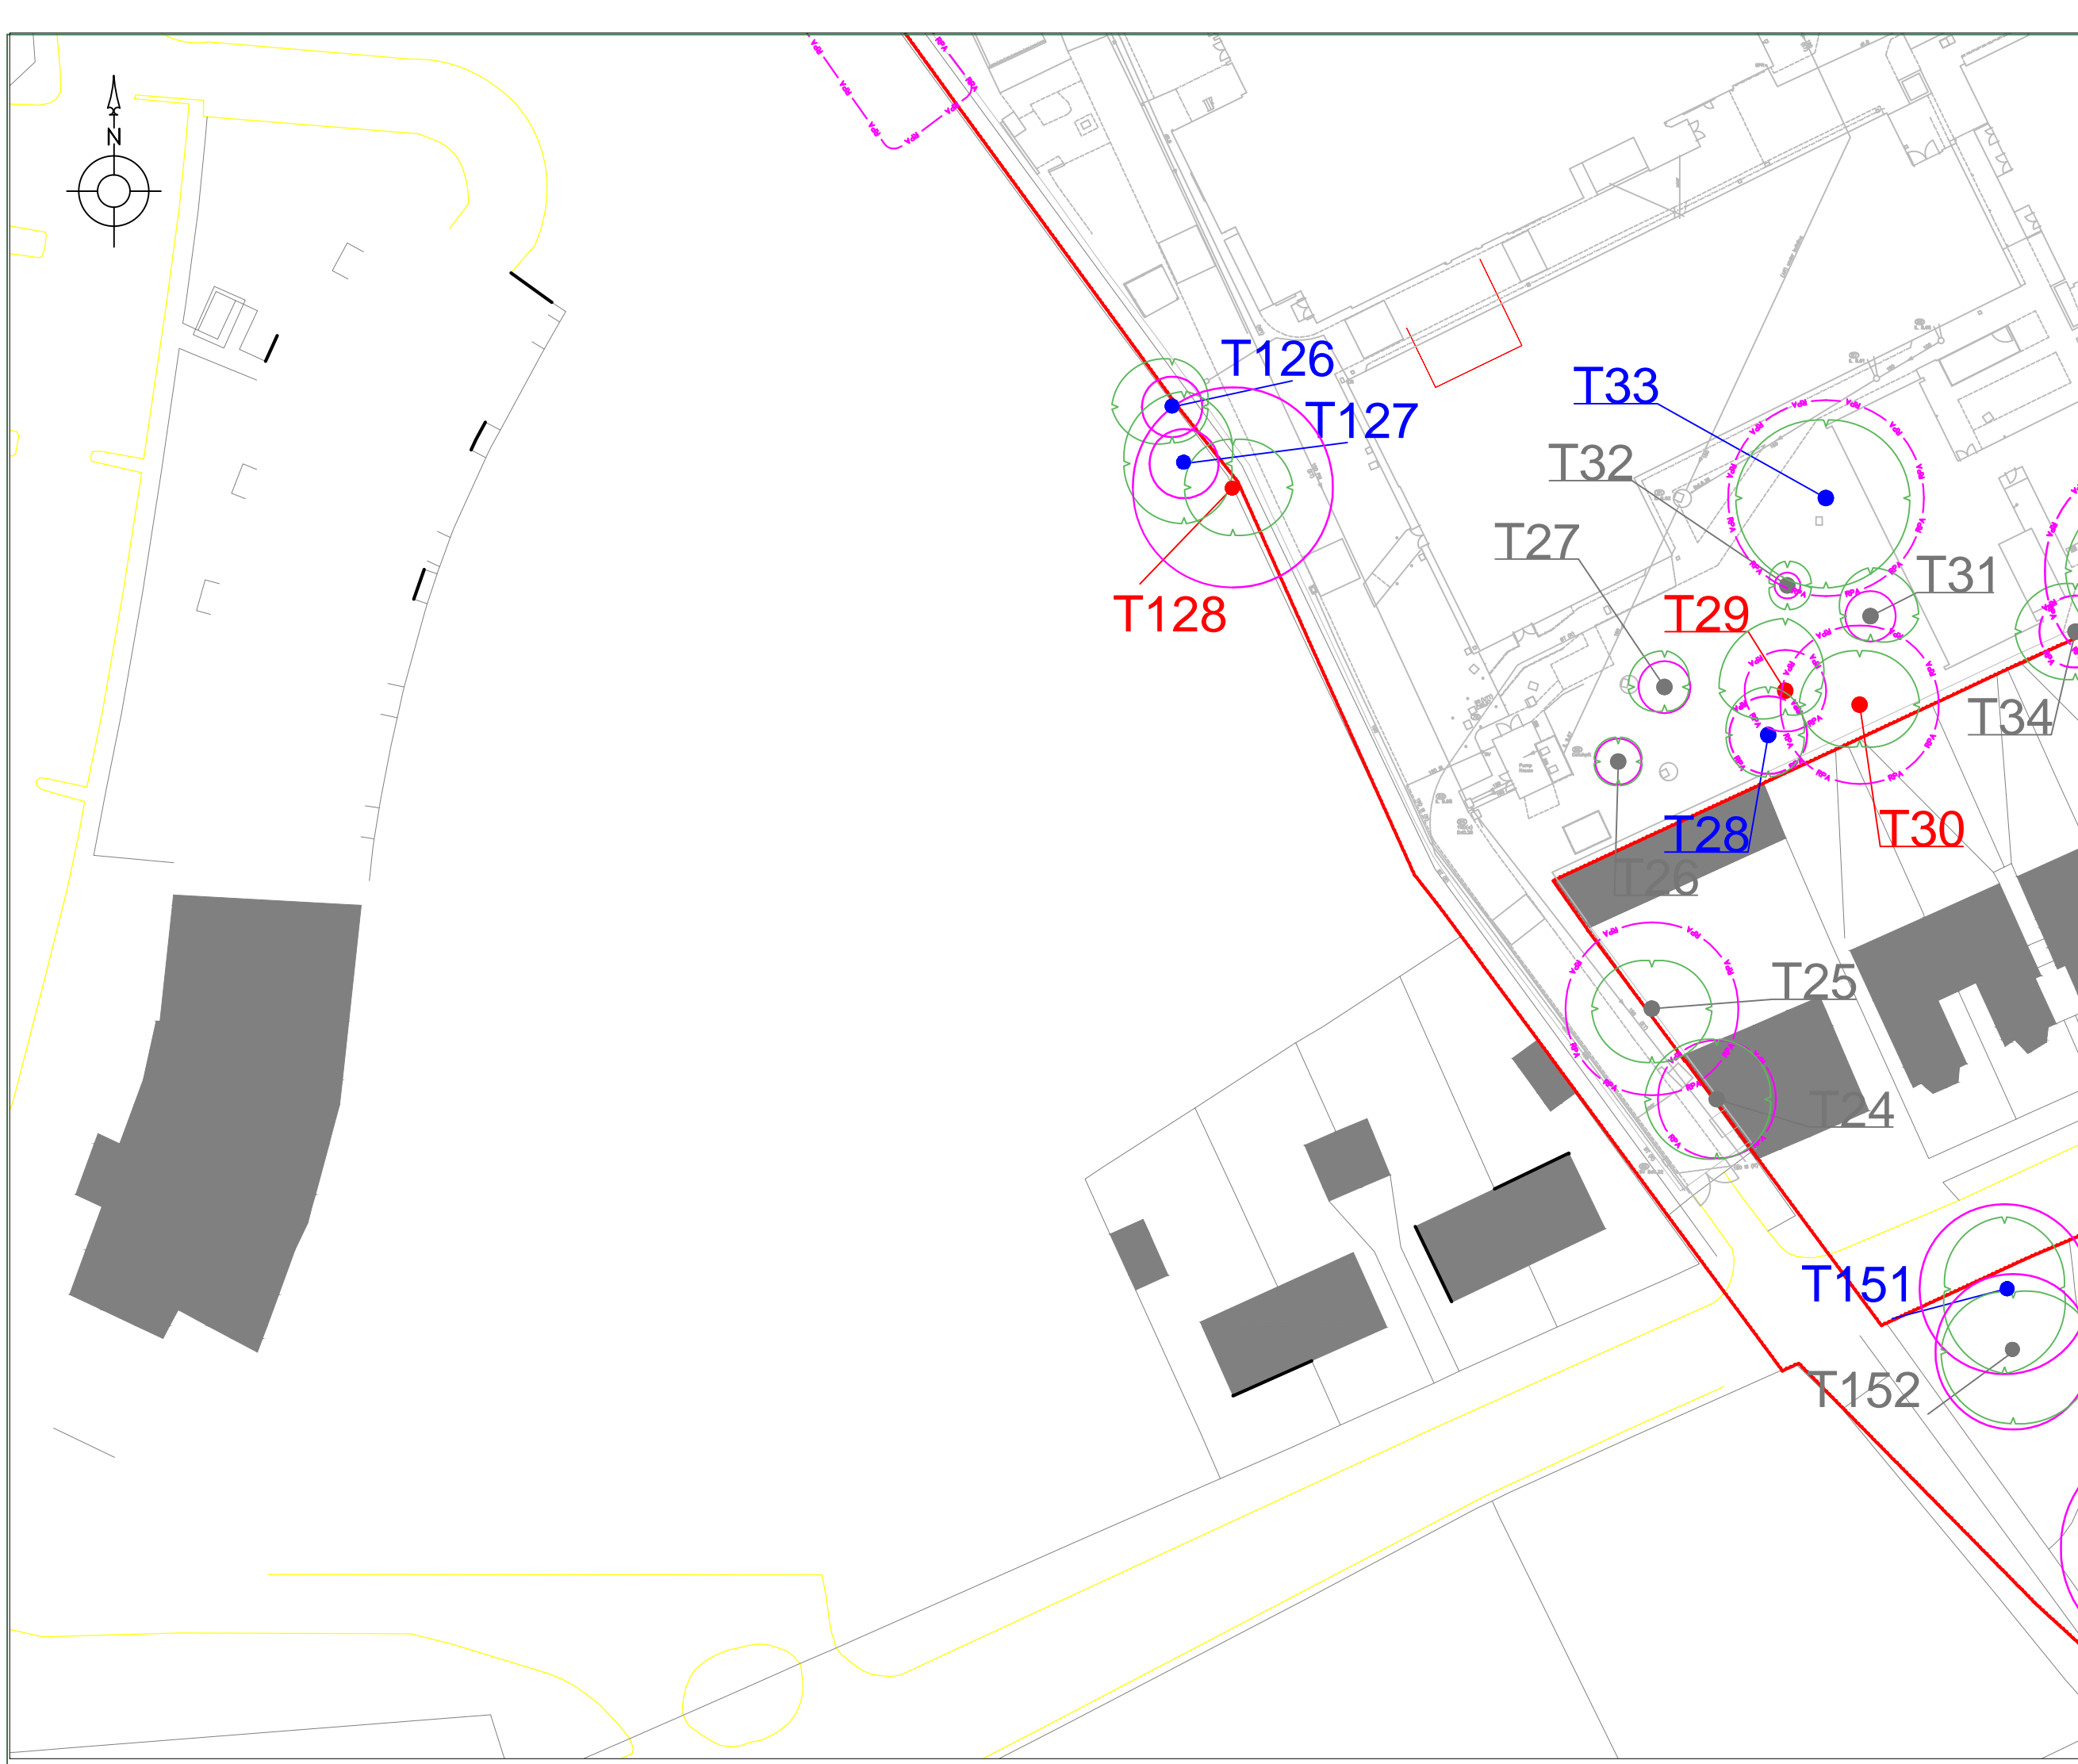

**LEGEND**

- Category A trees  
T1
- Category B trees  
T1
- Category C trees  
T1
- Category U trees  
T1
- Root Protection Area  
RPA
- Indicative Site Boundary

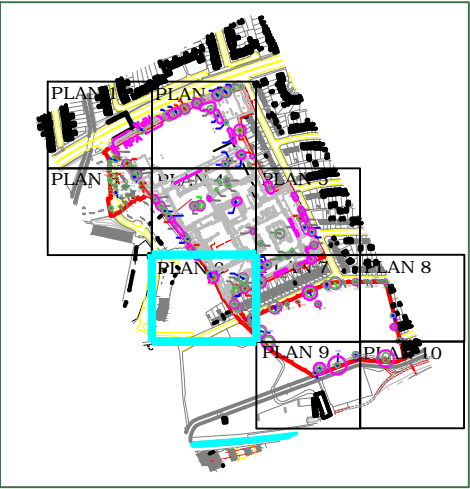


**LOCKHART GARRATT**  
www.lockhart-garratt.co.uk

TITLE: Tree Constraints Plan - Plan 6	
PROJECT/SITE: Richmond College	
CLIENT: Cascade Consulting Ltd	
MAP REF: 3376/02/D14-1291	
REVISION: 2	
DATE: 26/11/14	SCALE: 1:500@A3
APPROVED BY: NB	PRODUCED BY: RD


Reproduction with the permission of The Controller of Her Majesty's Stationery Office Crown Copyright (c)  
Licence number: AL 52281A000 Lockhart Garratt Ltd 8 Melbourne House, Corbygate Business Park, Weldon,  
Corby, Northants NN17 5JG. Not to be reproduced without the permission of Lockhart Garratt Ltd

7 - 8 Melbourne House Corbygate Business Park Weldon, Corby Northamptonshire NN17 5JG 01535 408840	Fairfax House 27 Cromwell Business Park Chipping Norton Oxfordshire OX7 5SR 01808 848657
--	--

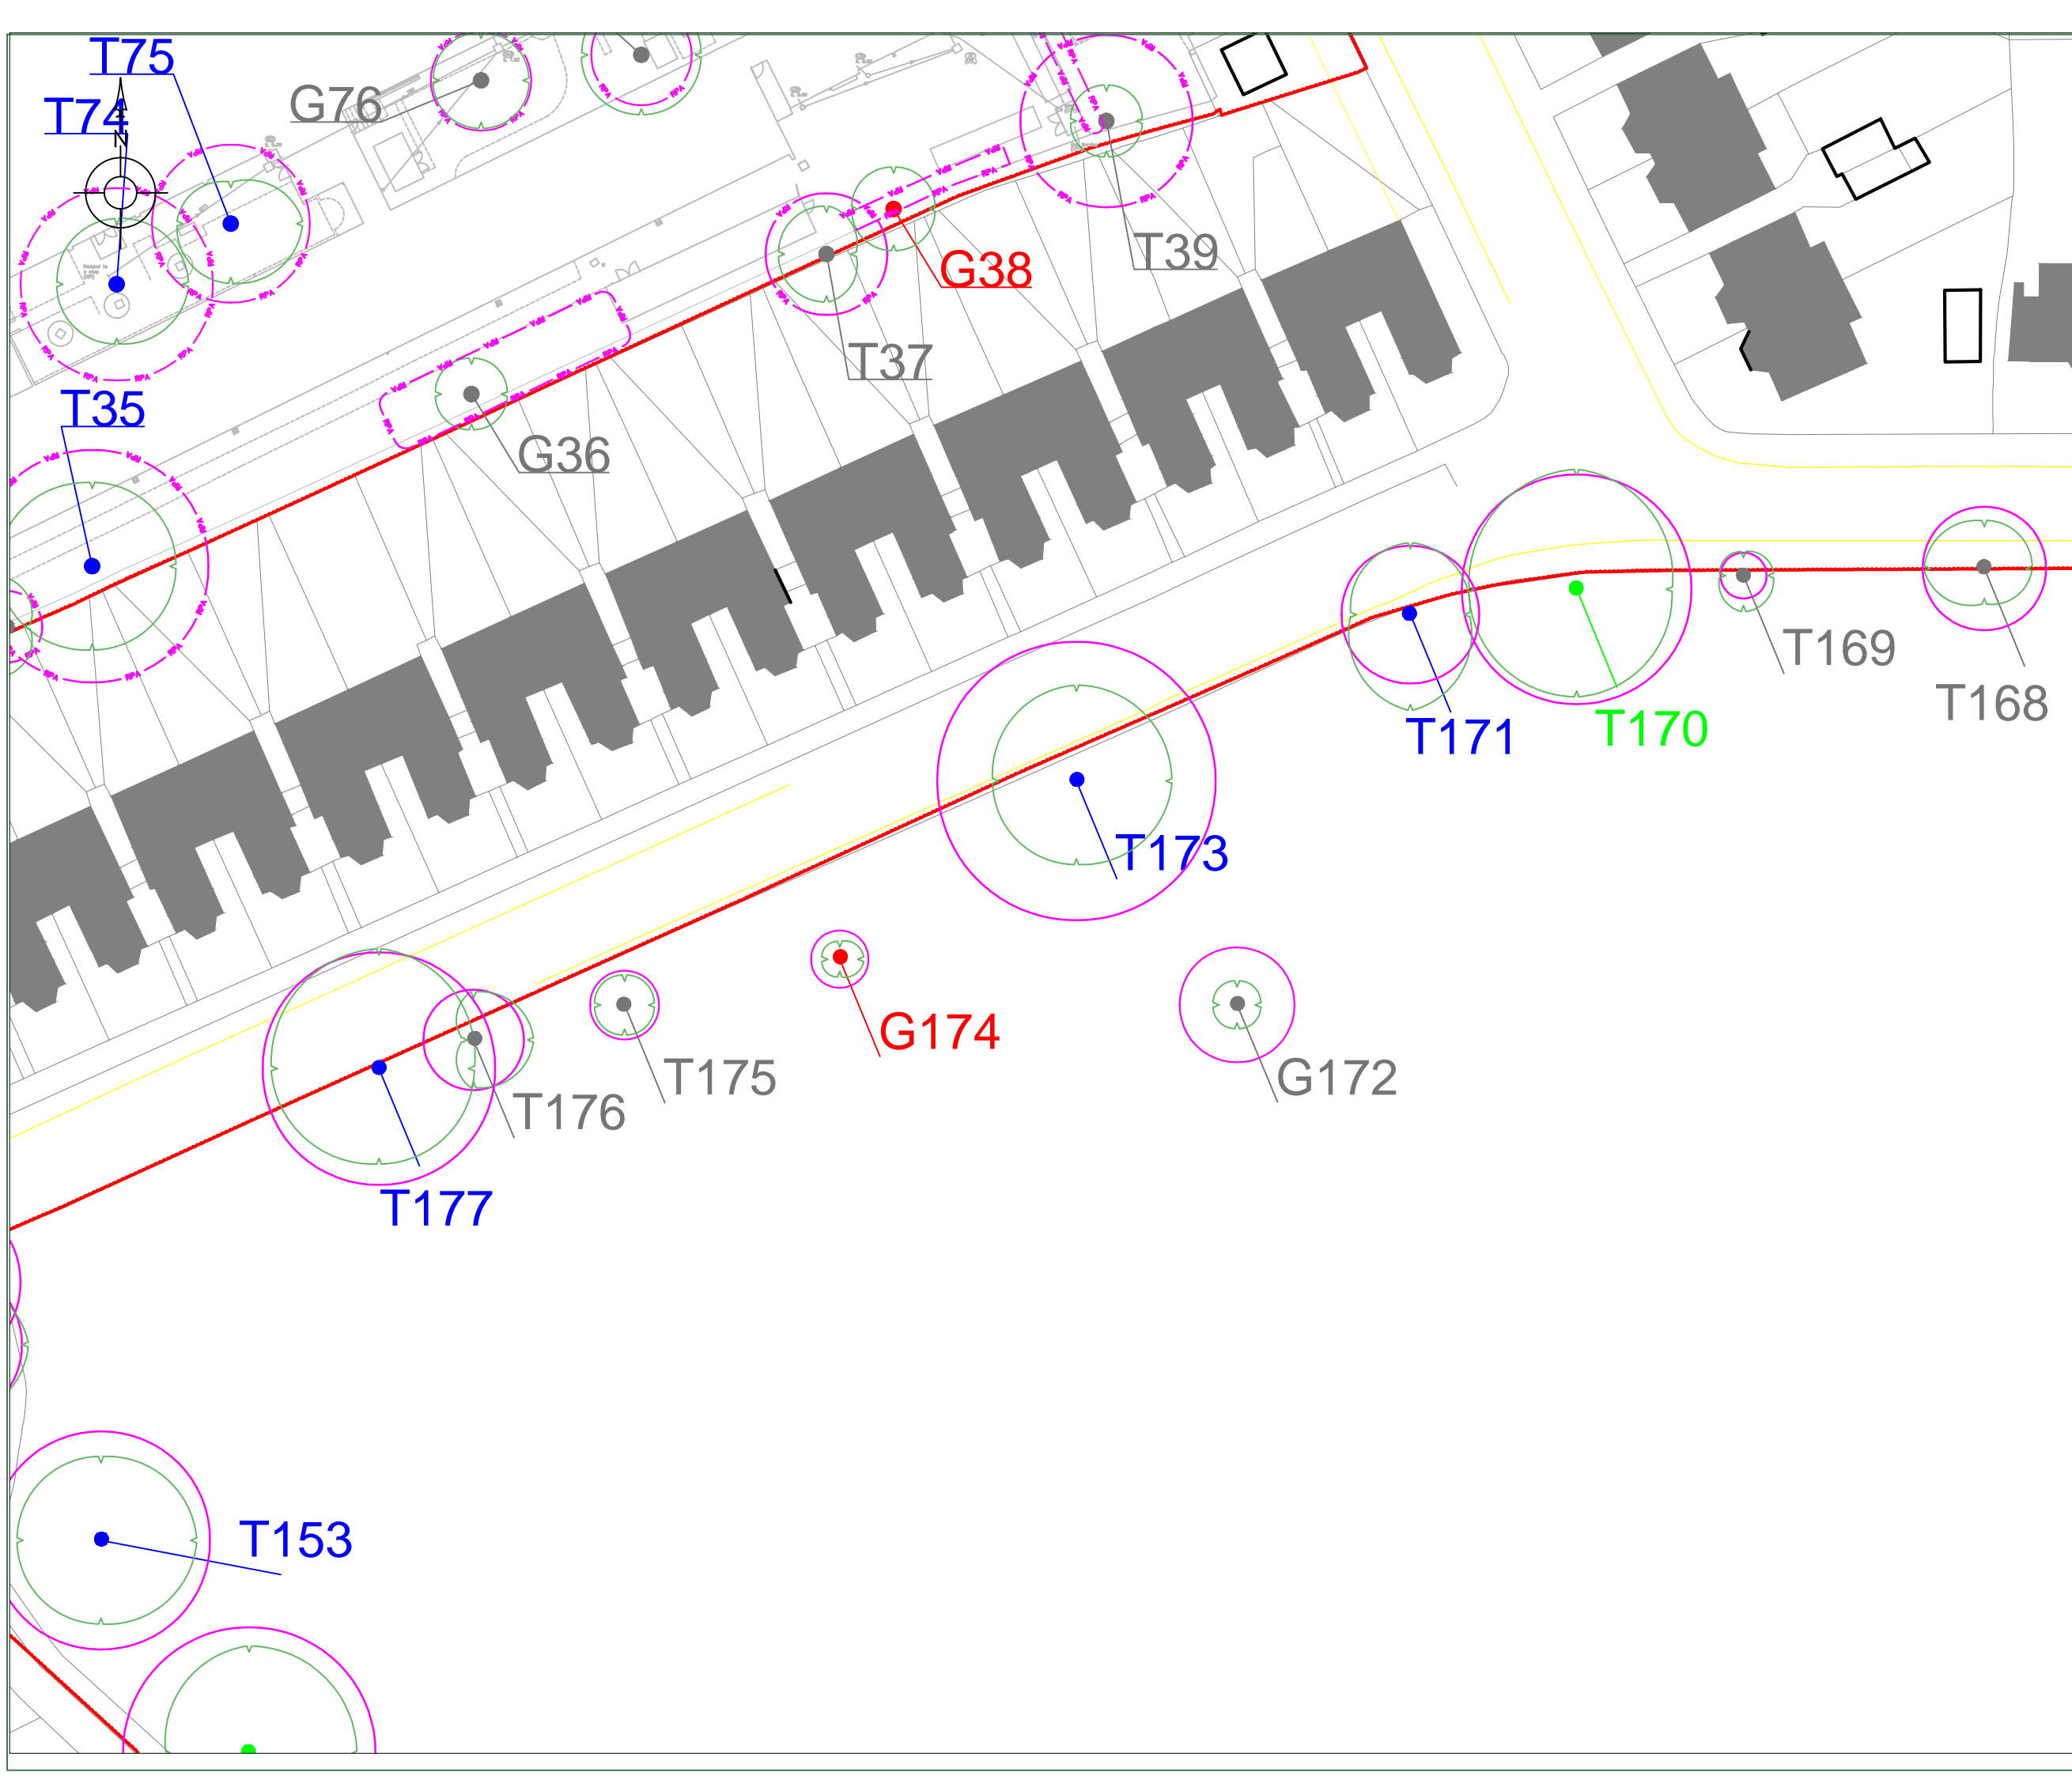

**LEGEND**

- Category A trees  
T1
- Category B trees  
T1
- Category C trees  
T1
- Category U trees  
T1
- Root Protection Area  
RPA
- Indicative Site Boundary

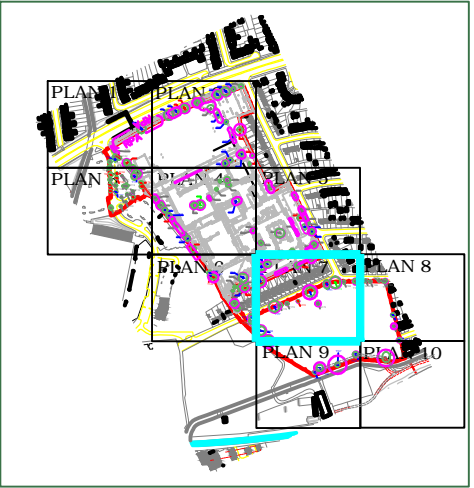


TITLE: Tree Constraints Plan - Plan 7	
PROJECT/SITE: Richmond College	
CLIENT: Cascade Consulting Ltd	
MAP REF: 3376/02/D14-1291	
REVISION: 2	
DATE: 26/11/14	SCALE: 1:500@A3
APPROVED BY: NB	PRODUCED BY: RD

Reproduction with the permission of The Controller of Her Majesty's Stationery Office Crown Copyright (c)  
Licence number: AL 52281A000 Lockhart Garratt Ltd 8 Melbourn House, Corbygate Business Park, Weldon,  
Corby, Northants NN17 5JG. Not to be reproduced without the permission of Lockhart Garratt Ltd

7 - 8 Melbourn House Corbygate Business Park Weldon, Corby Northamptonshire NN17 5JG 01535 409840	Fairfax House 27 Cromwell Business Park Chipping Norton Oxfordshire OX7 5SR 01808 848657
---	--



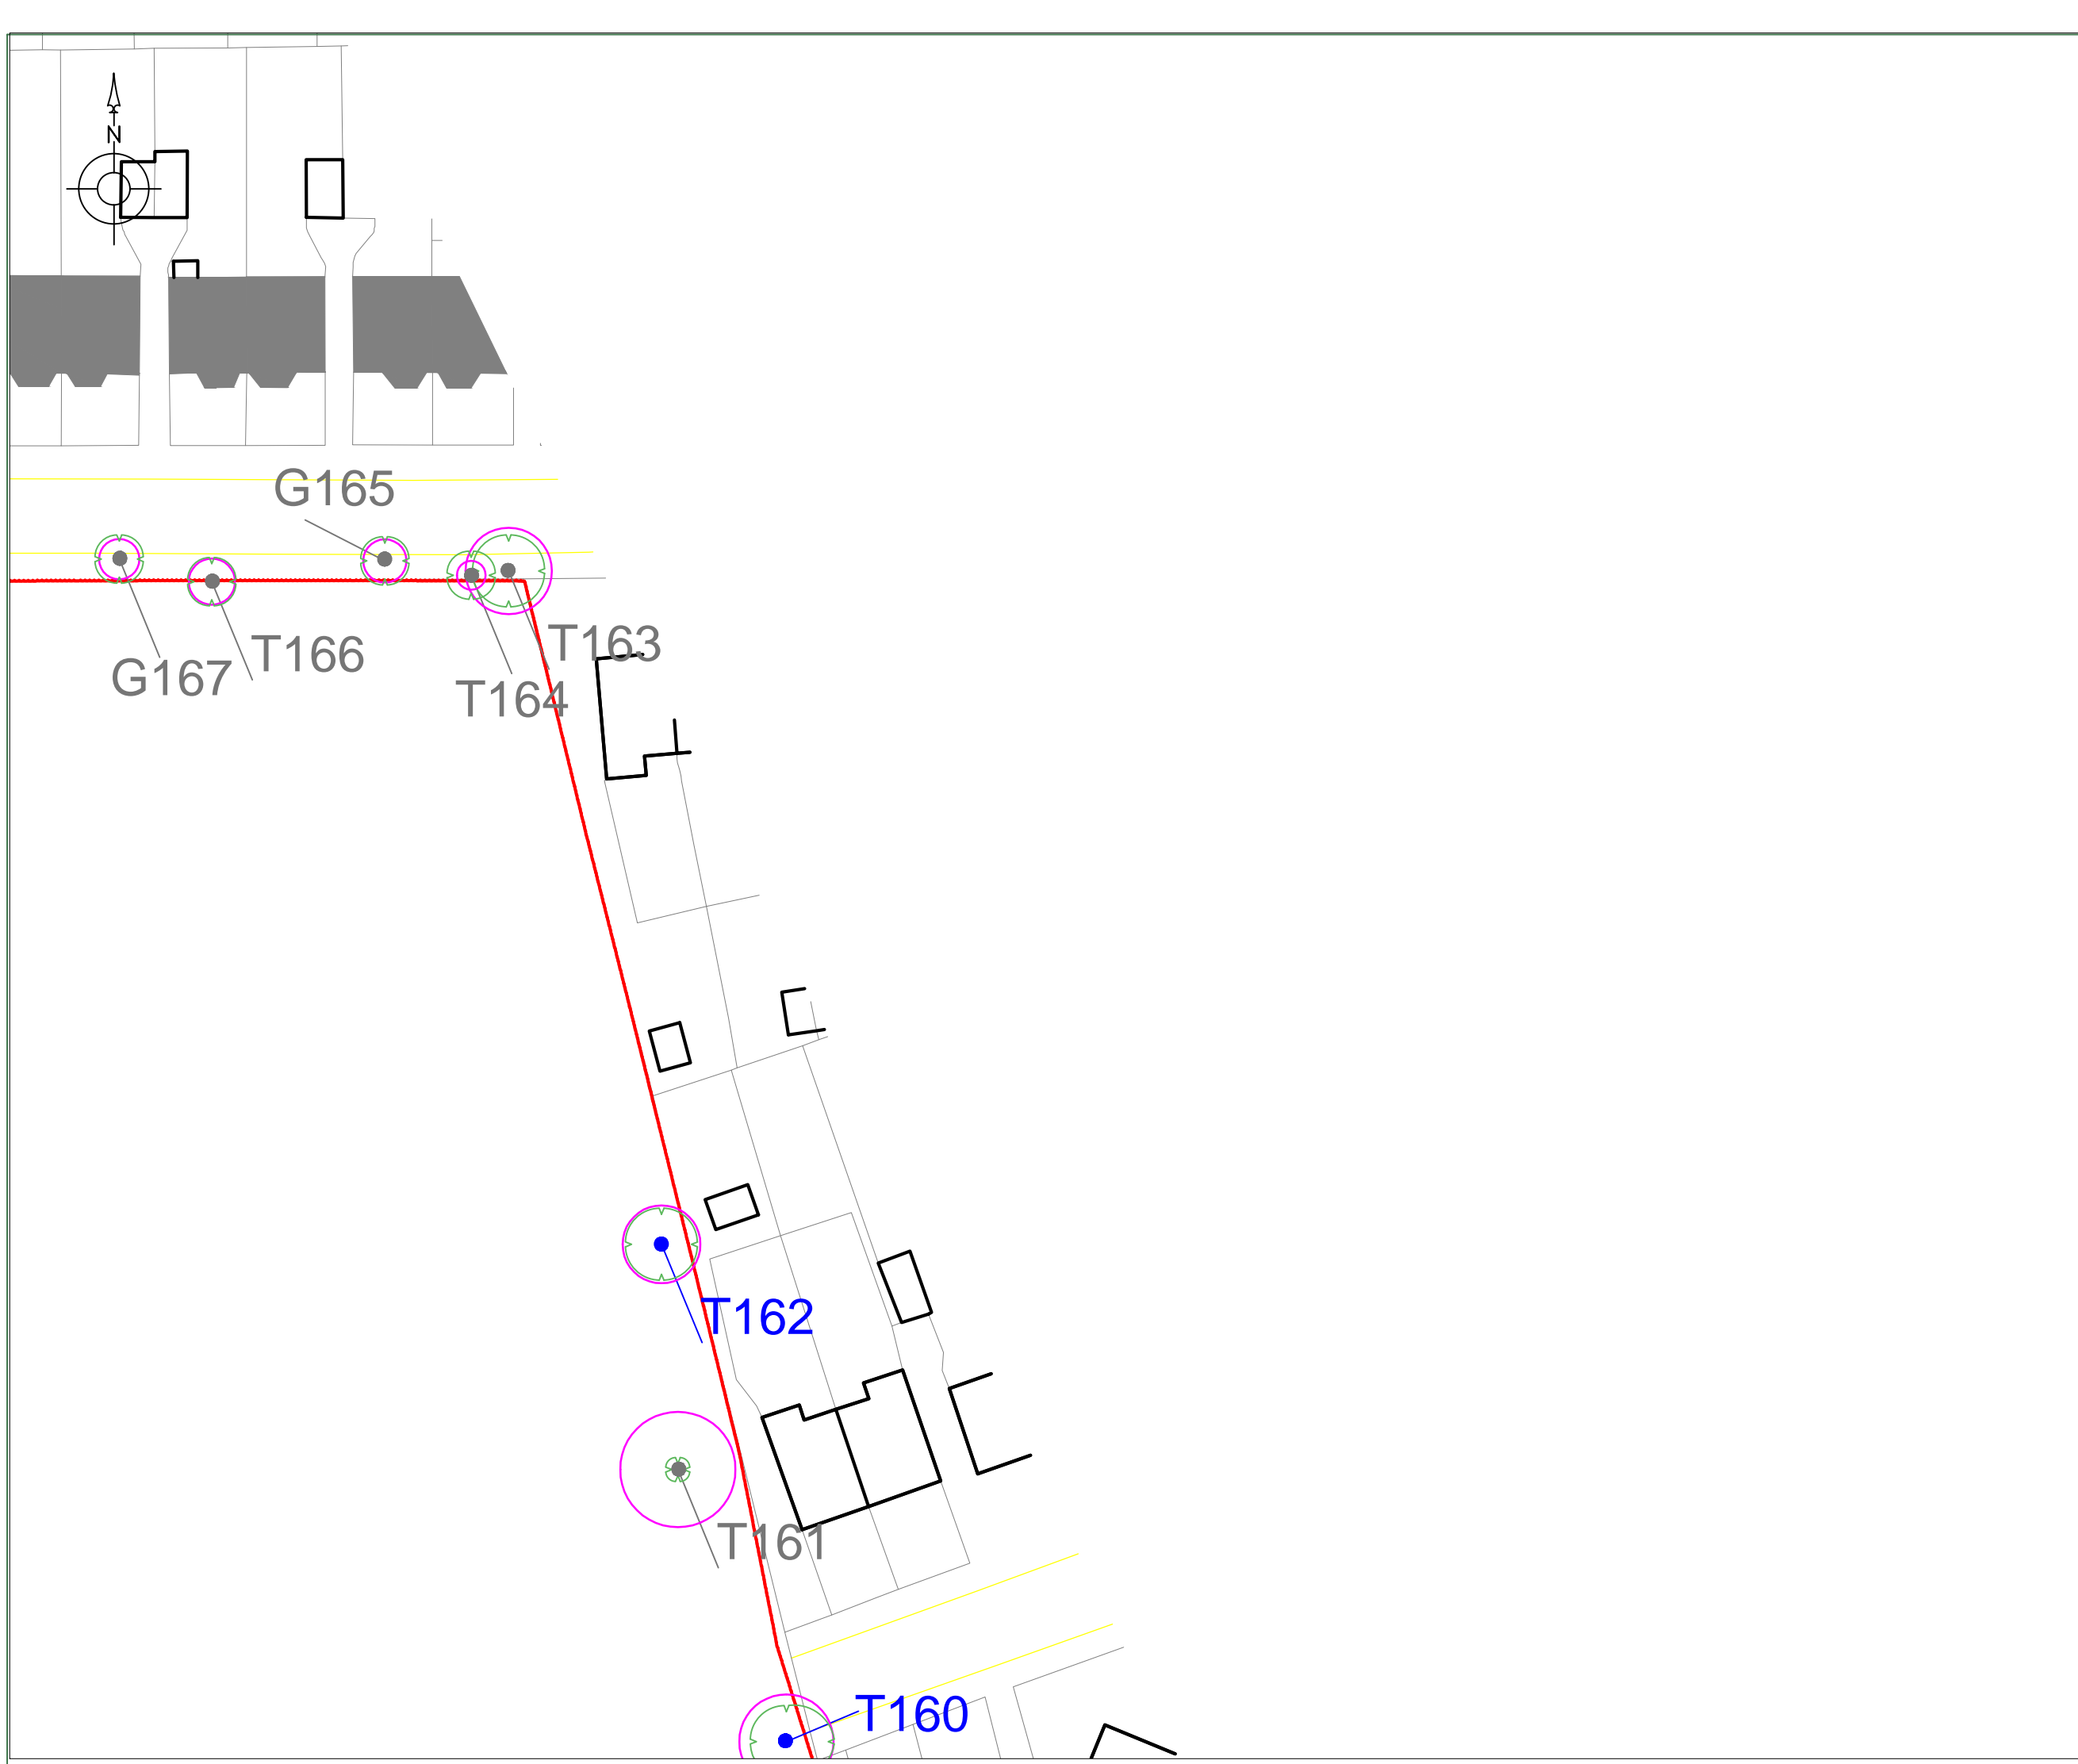

LEGEND

Category A trees

T1

Category B trees

T1

Category C trees

T1


Category U trees

T1

Root Protection Area

RPA

Indicative Site Boundary

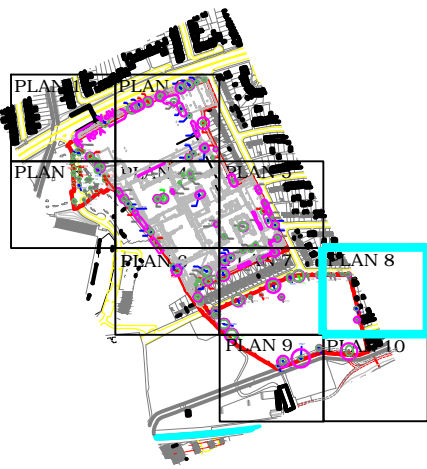

LOCKHART  
GARRATT


www.lockhart-garratt.co.uk

TITLE: Tree Constraints Plan - Plan 8	
PROJECT/SITE: Richmond College	
CLIENT: Cascade Consulting Ltd	
MAP REF: 3376/02/D14-1291	
REVISION: 2	
DATE: 26/11/14	SCALE: 1:500@A3
APPROVED BY: NB	PRODUCED BY: RD

Reproduction with the permission of The Controller of Her Majesty's Stationery Office Crown Copyright (c)  
Licence number: AL 52281A000 Lockhart Garratt Ltd & Melbourne House, Corbygate Business Park, Weldon,  
Corby, Northants NN17 5JG. Not to be reproduced without the permission of Lockhart Garratt Ltd


7 - 8 Melbourne House  
Corbygate Business Park  
Weldon, Corby  
Northamptonshire NN17 5JG  
01536 409840

Fairfax House  
27 Cromwell Business Park  
Chipping Norton  
Oxfordshire OX7 5SR  
01808 848657

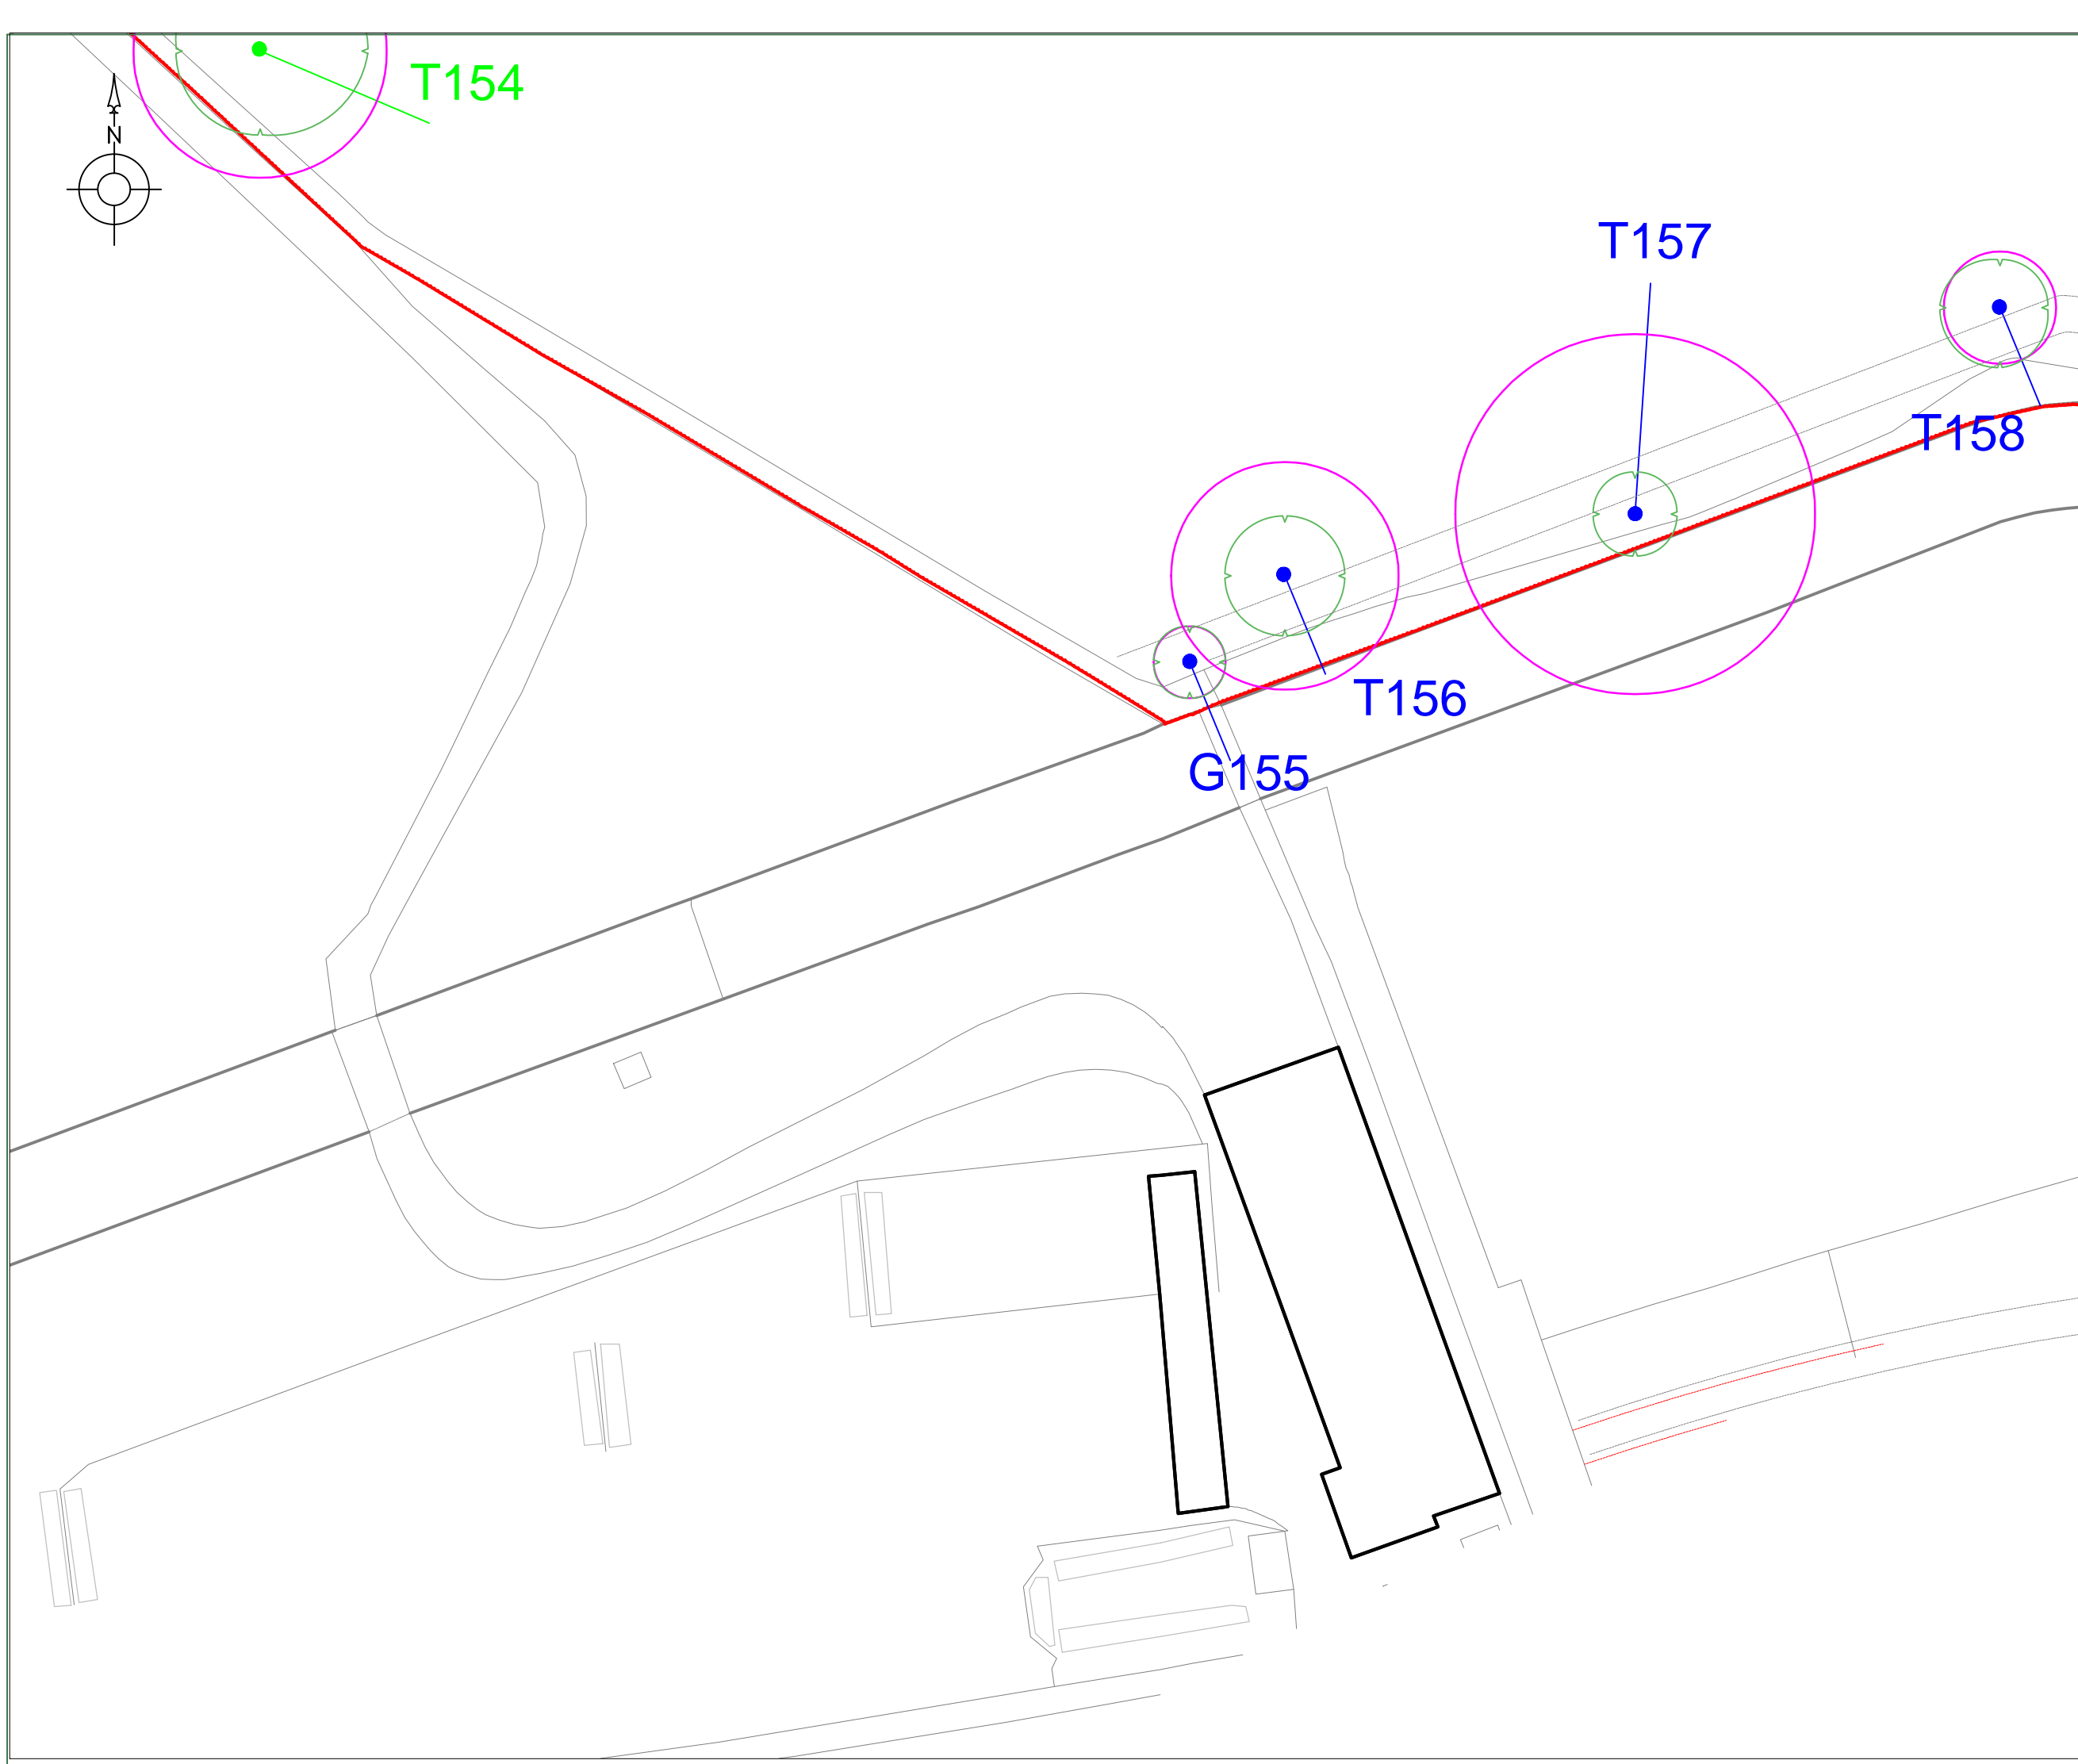

**LEGEND**

- Category A trees  
T1
- Category B trees  
T1
- Category C trees  
T1
- Category U trees  
T1
- Root Protection Area  
RPA
- Indicative Site Boundary

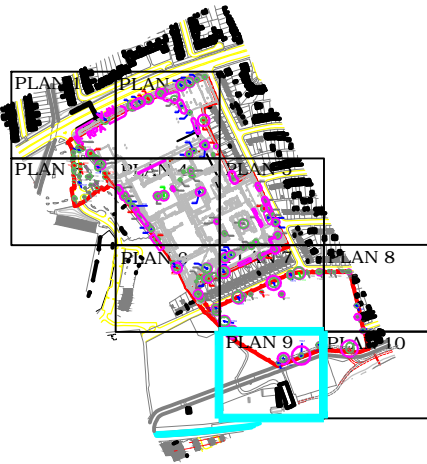

TITLE: Tree Constraints Plan - Plan 9	
PROJECT/SITE: Richmond College	
CLIENT: Cascade Consulting Ltd	
MAP REF: 3376/02/D14-1291	
REVISION: 2	
DATE: 26/11/14	SCALE: 1:500@A3
APPROVED BY: NB	PRODUCED BY: RD

Reproduction with the permission of The Controller of Her Majesty's Stationery Office Crown Copyright (c)  
Licence number: AL 52281A000 Lockhart Garratt Ltd 8 Melbourne House, Corbygate Business Park, Weldon,  
Corby, Northants NN17 5JG. Not to be reproduced without the permission of Lockhart Garratt Ltd

7 - 8 Melbourne House Corbygate Business Park Weldon, Corby Northamptonshire NN17 5JG 01535 408840	Fairfax House 27 Cromwell Business Park Chipping Norton Oxfordshire OX7 5SR 01808 848657
--	--