
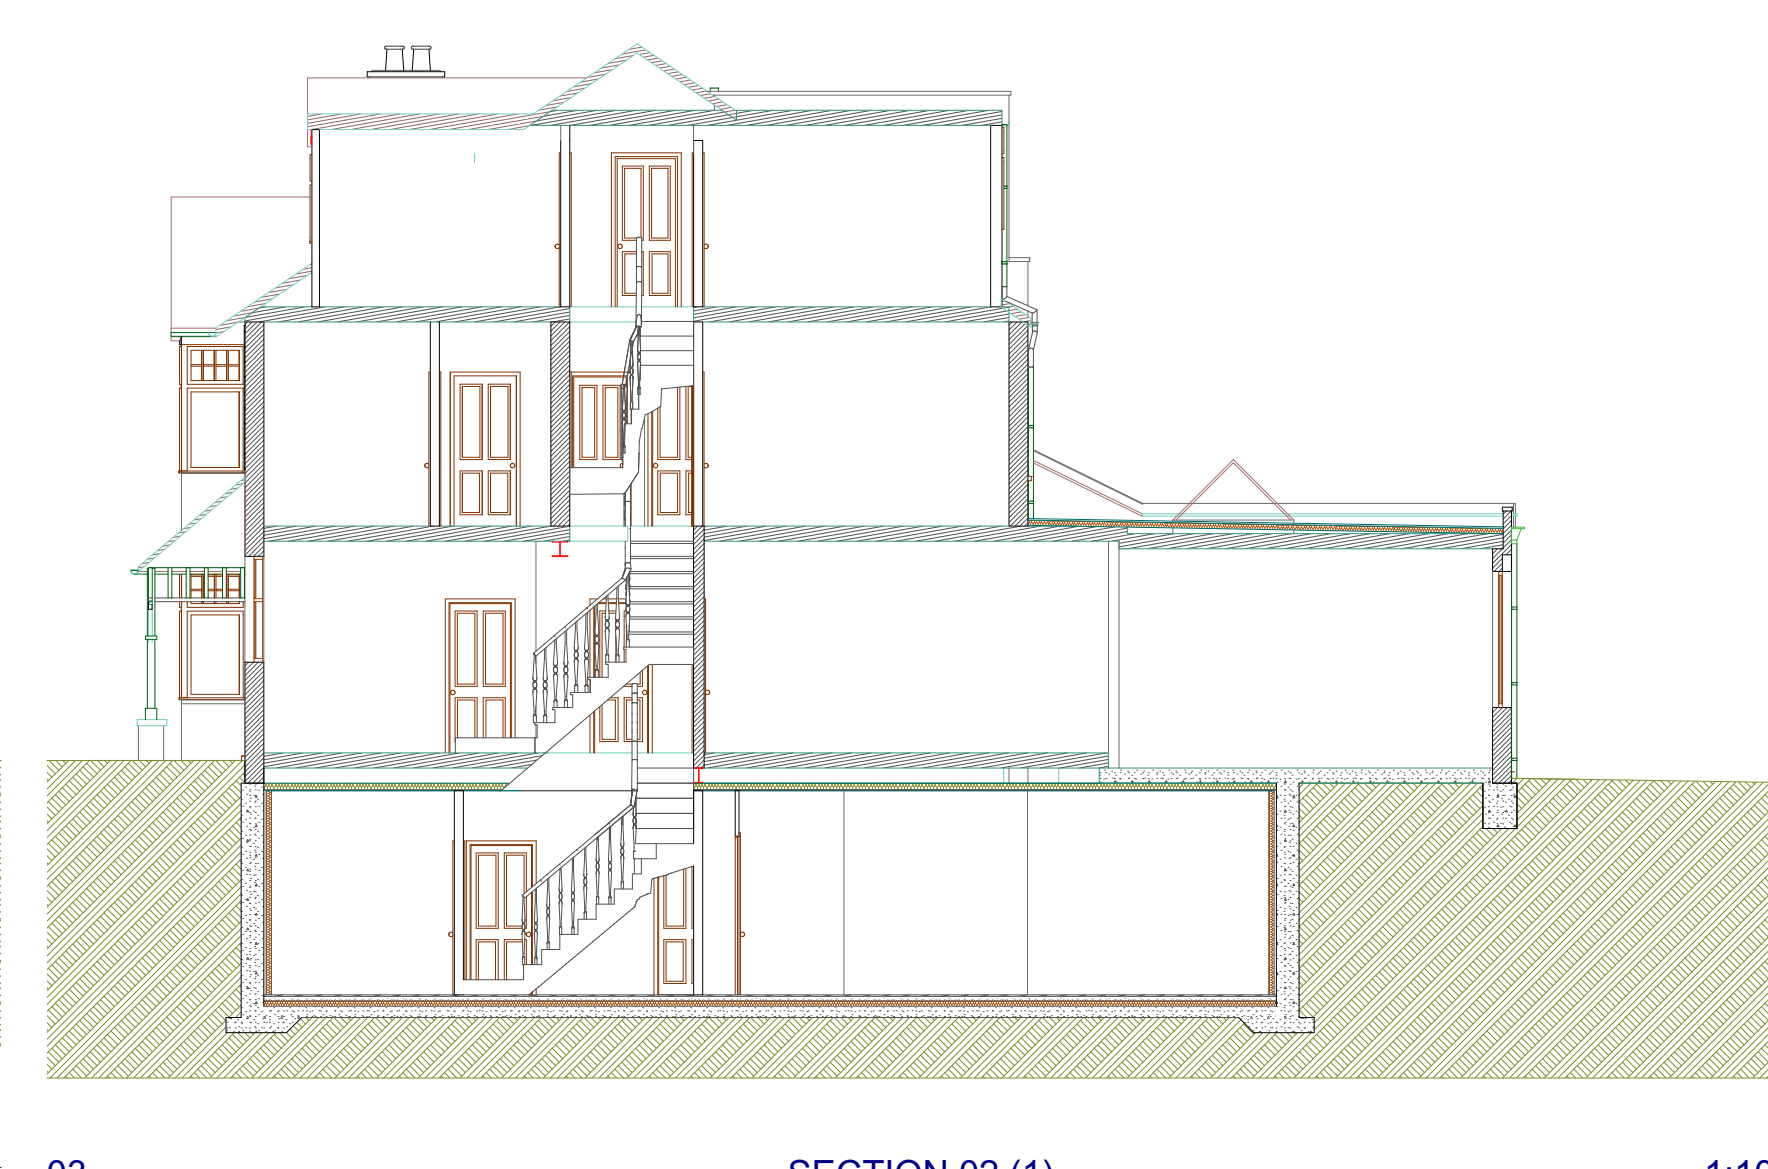
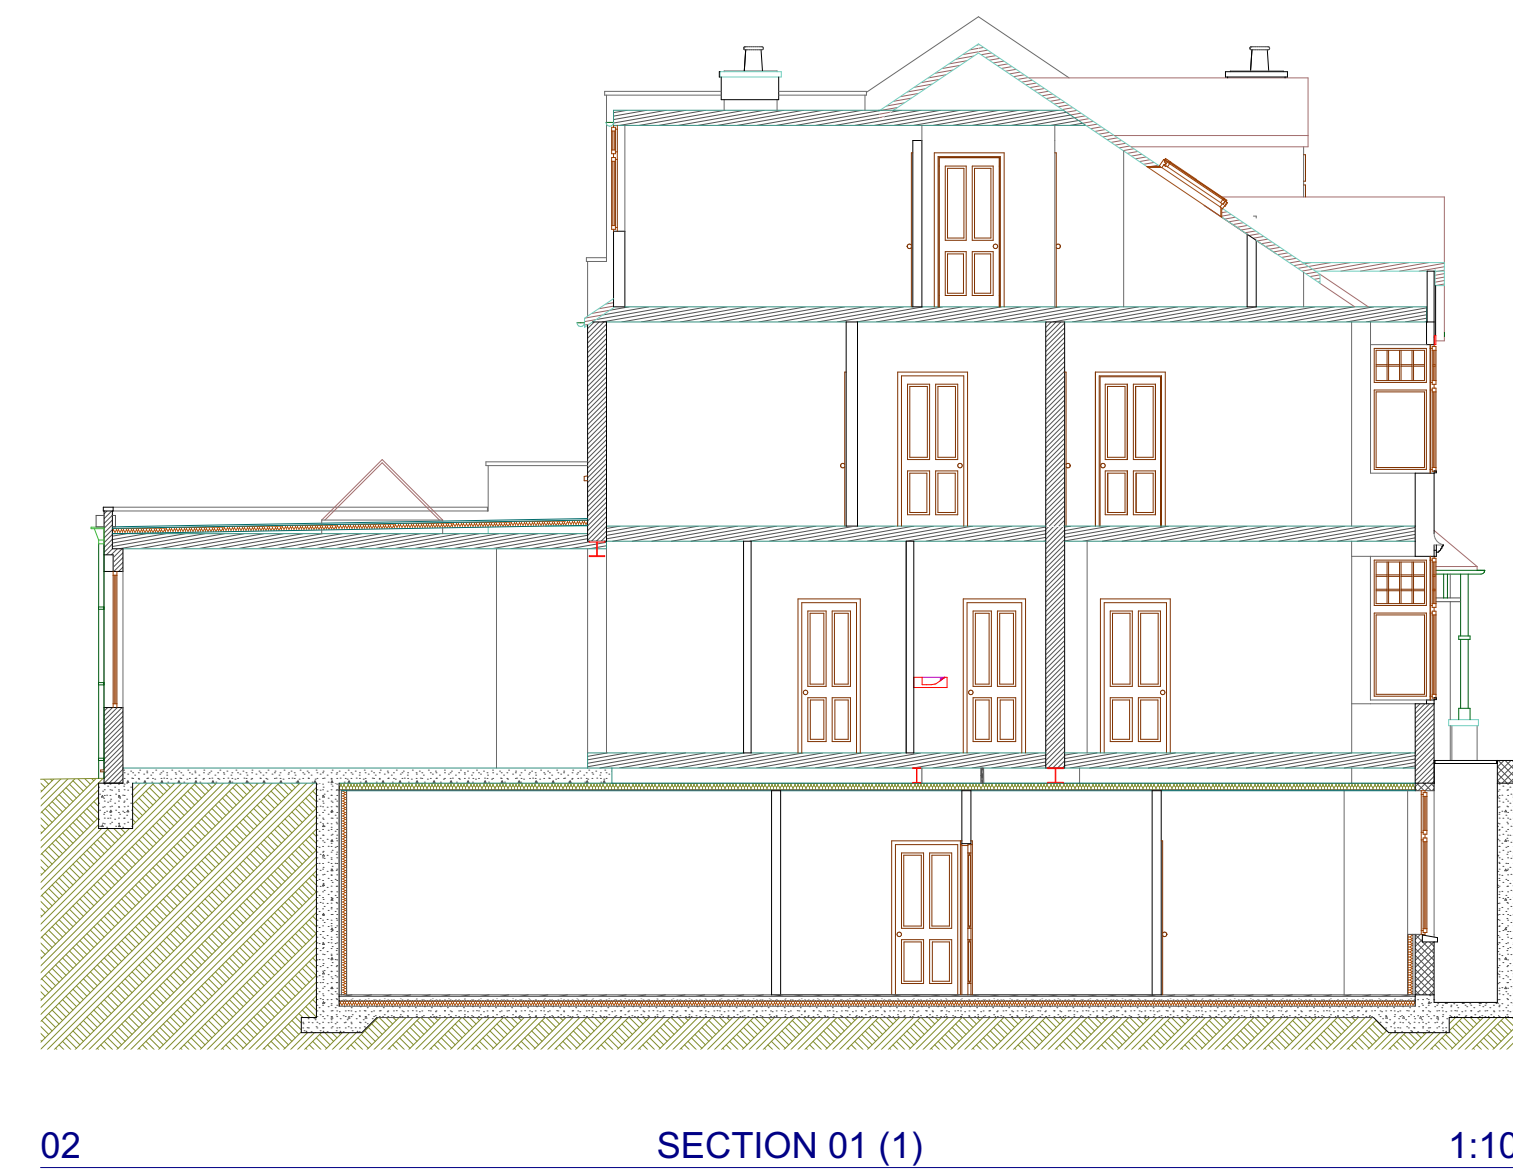
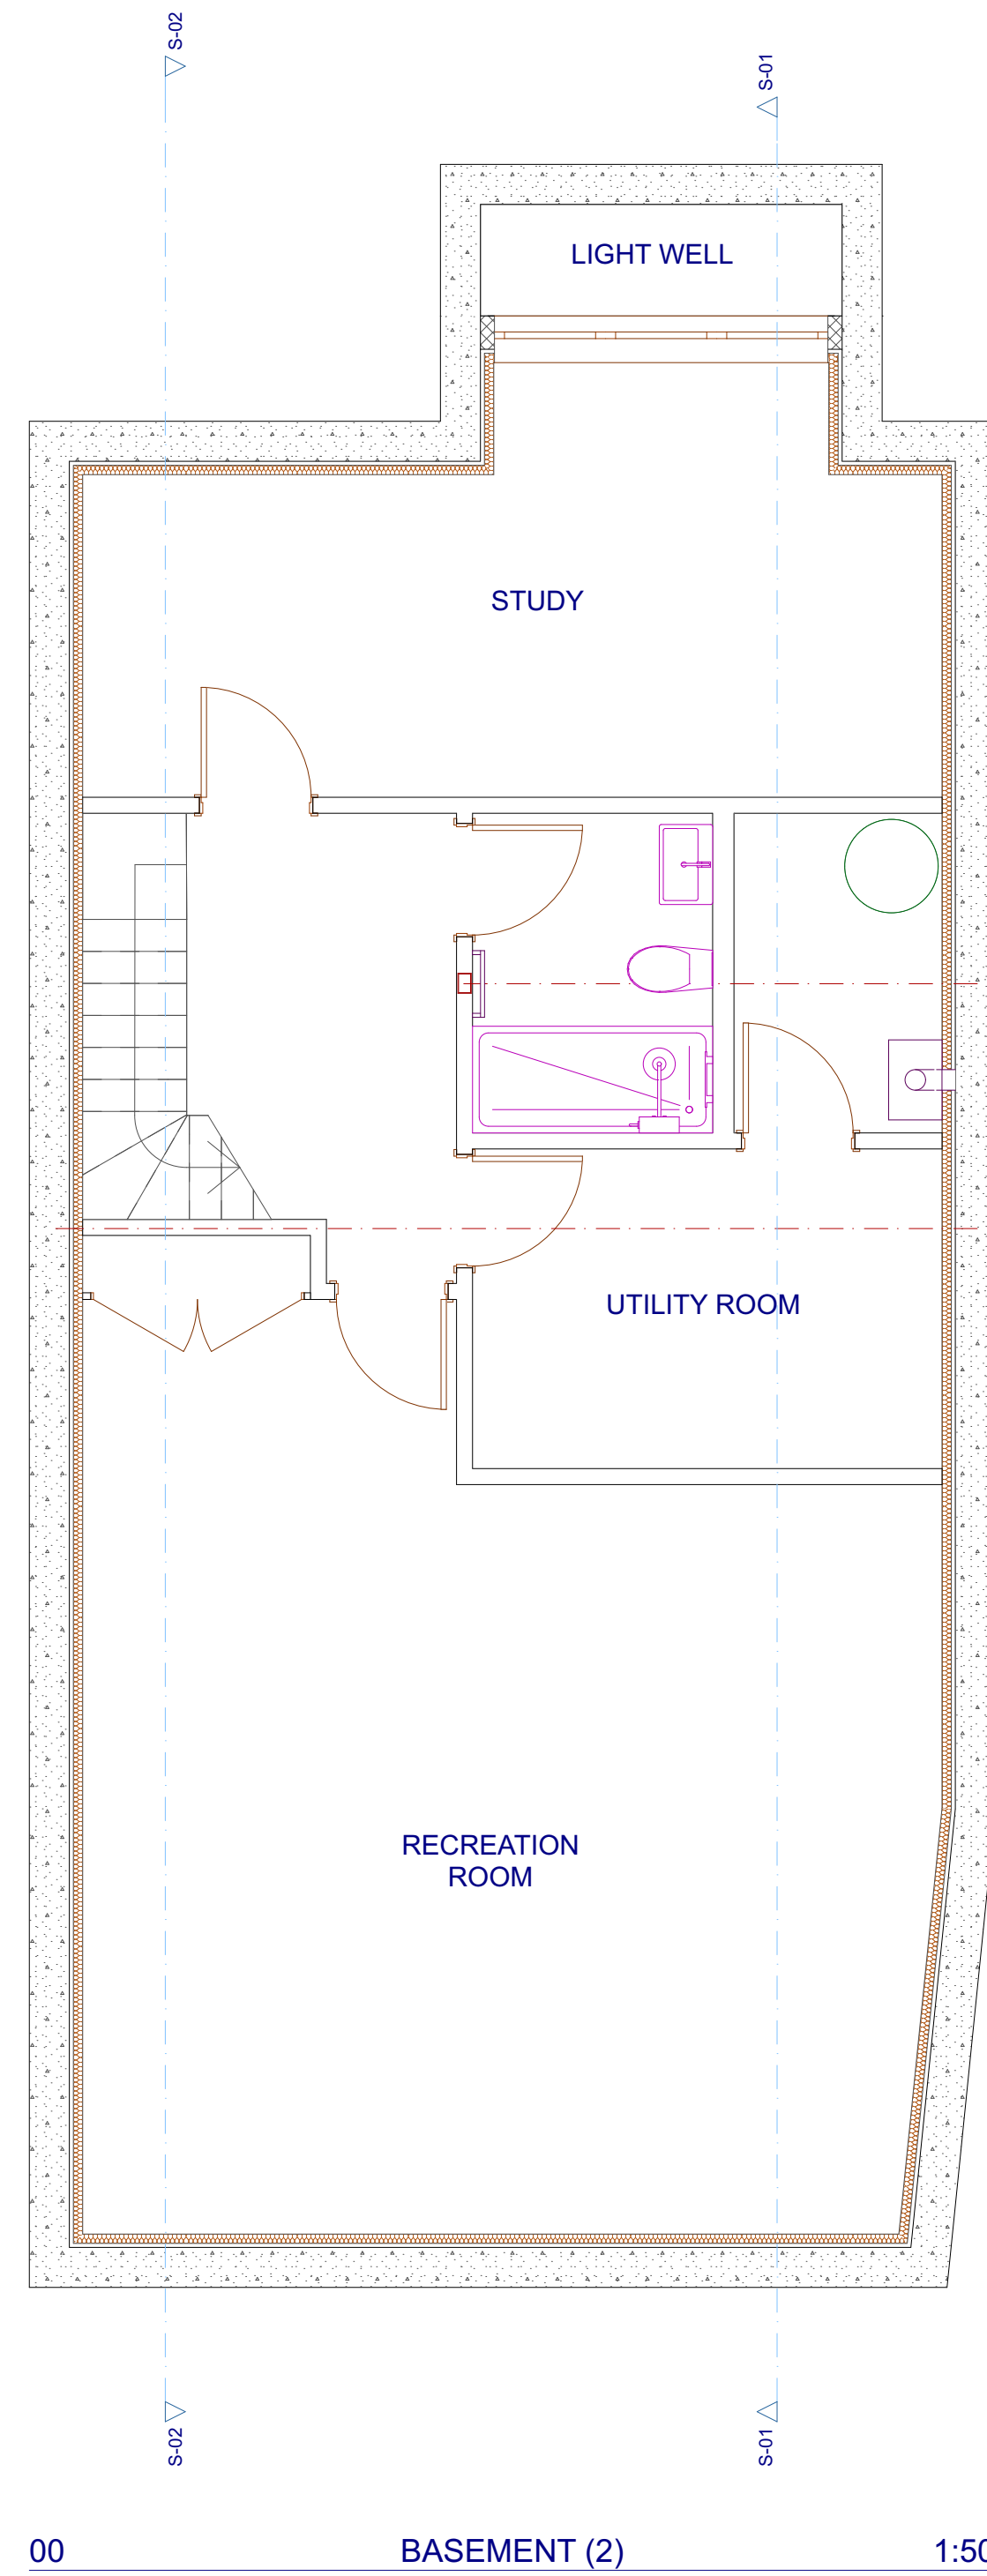


PROPOSED DRAWINGS

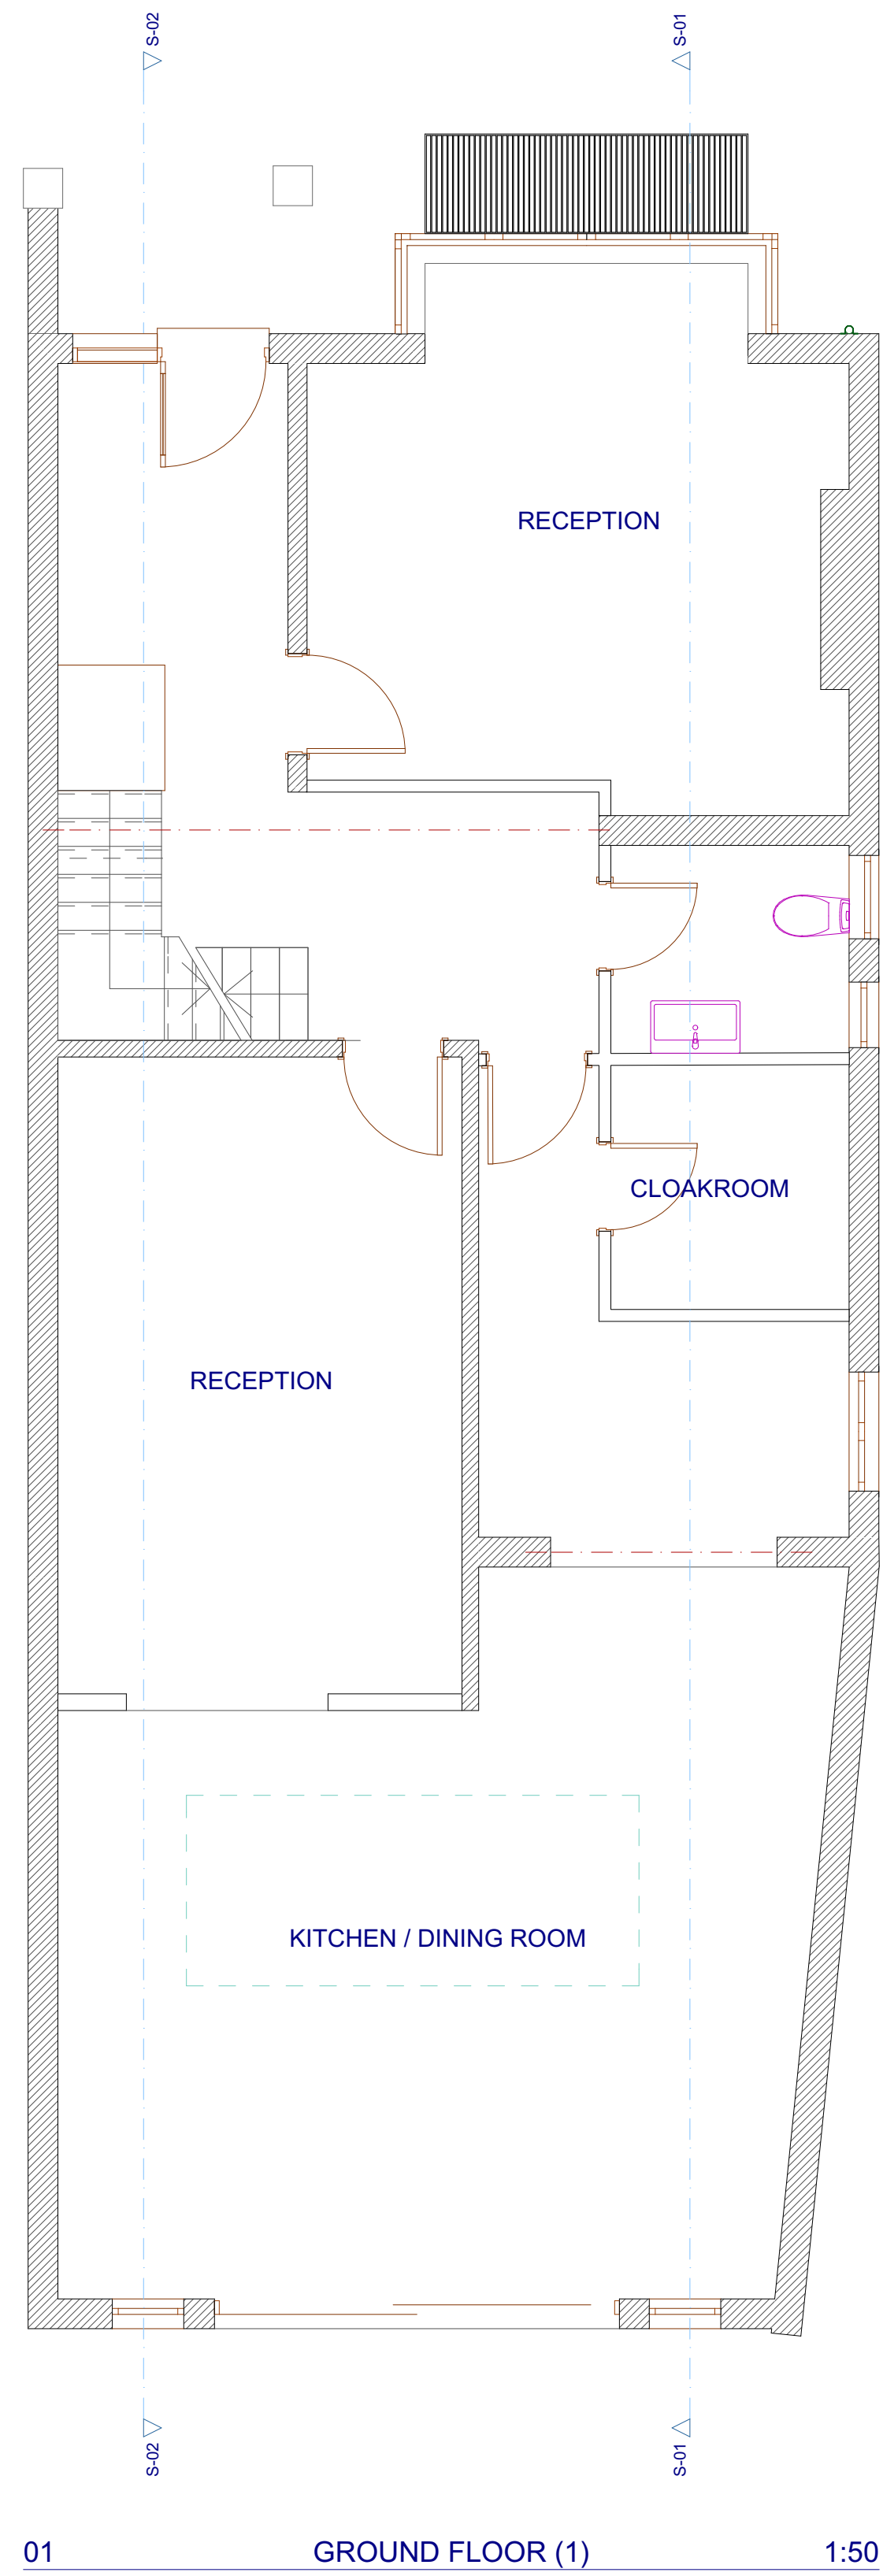

<b>INDIGO BLUE WORKS LIMITED</b> <small>ARCHITECTURAL DESIGN SERVICE</small> 124 ALEXANDRA ROAD LONDON SW19 7JY TEL: 020 8947 7548 FAX: 020 8947 6839 info@indigoblueworks.com	
DATE: 31/07/2015	REF: MRS C ROMIZA
SITE: 26 MELVILLE ROAD LONDON SW13 9RJ	
DRAWING No. 2603	REVISION No.0
SCALE: 1-50 + 1-100 @ A1	