



A

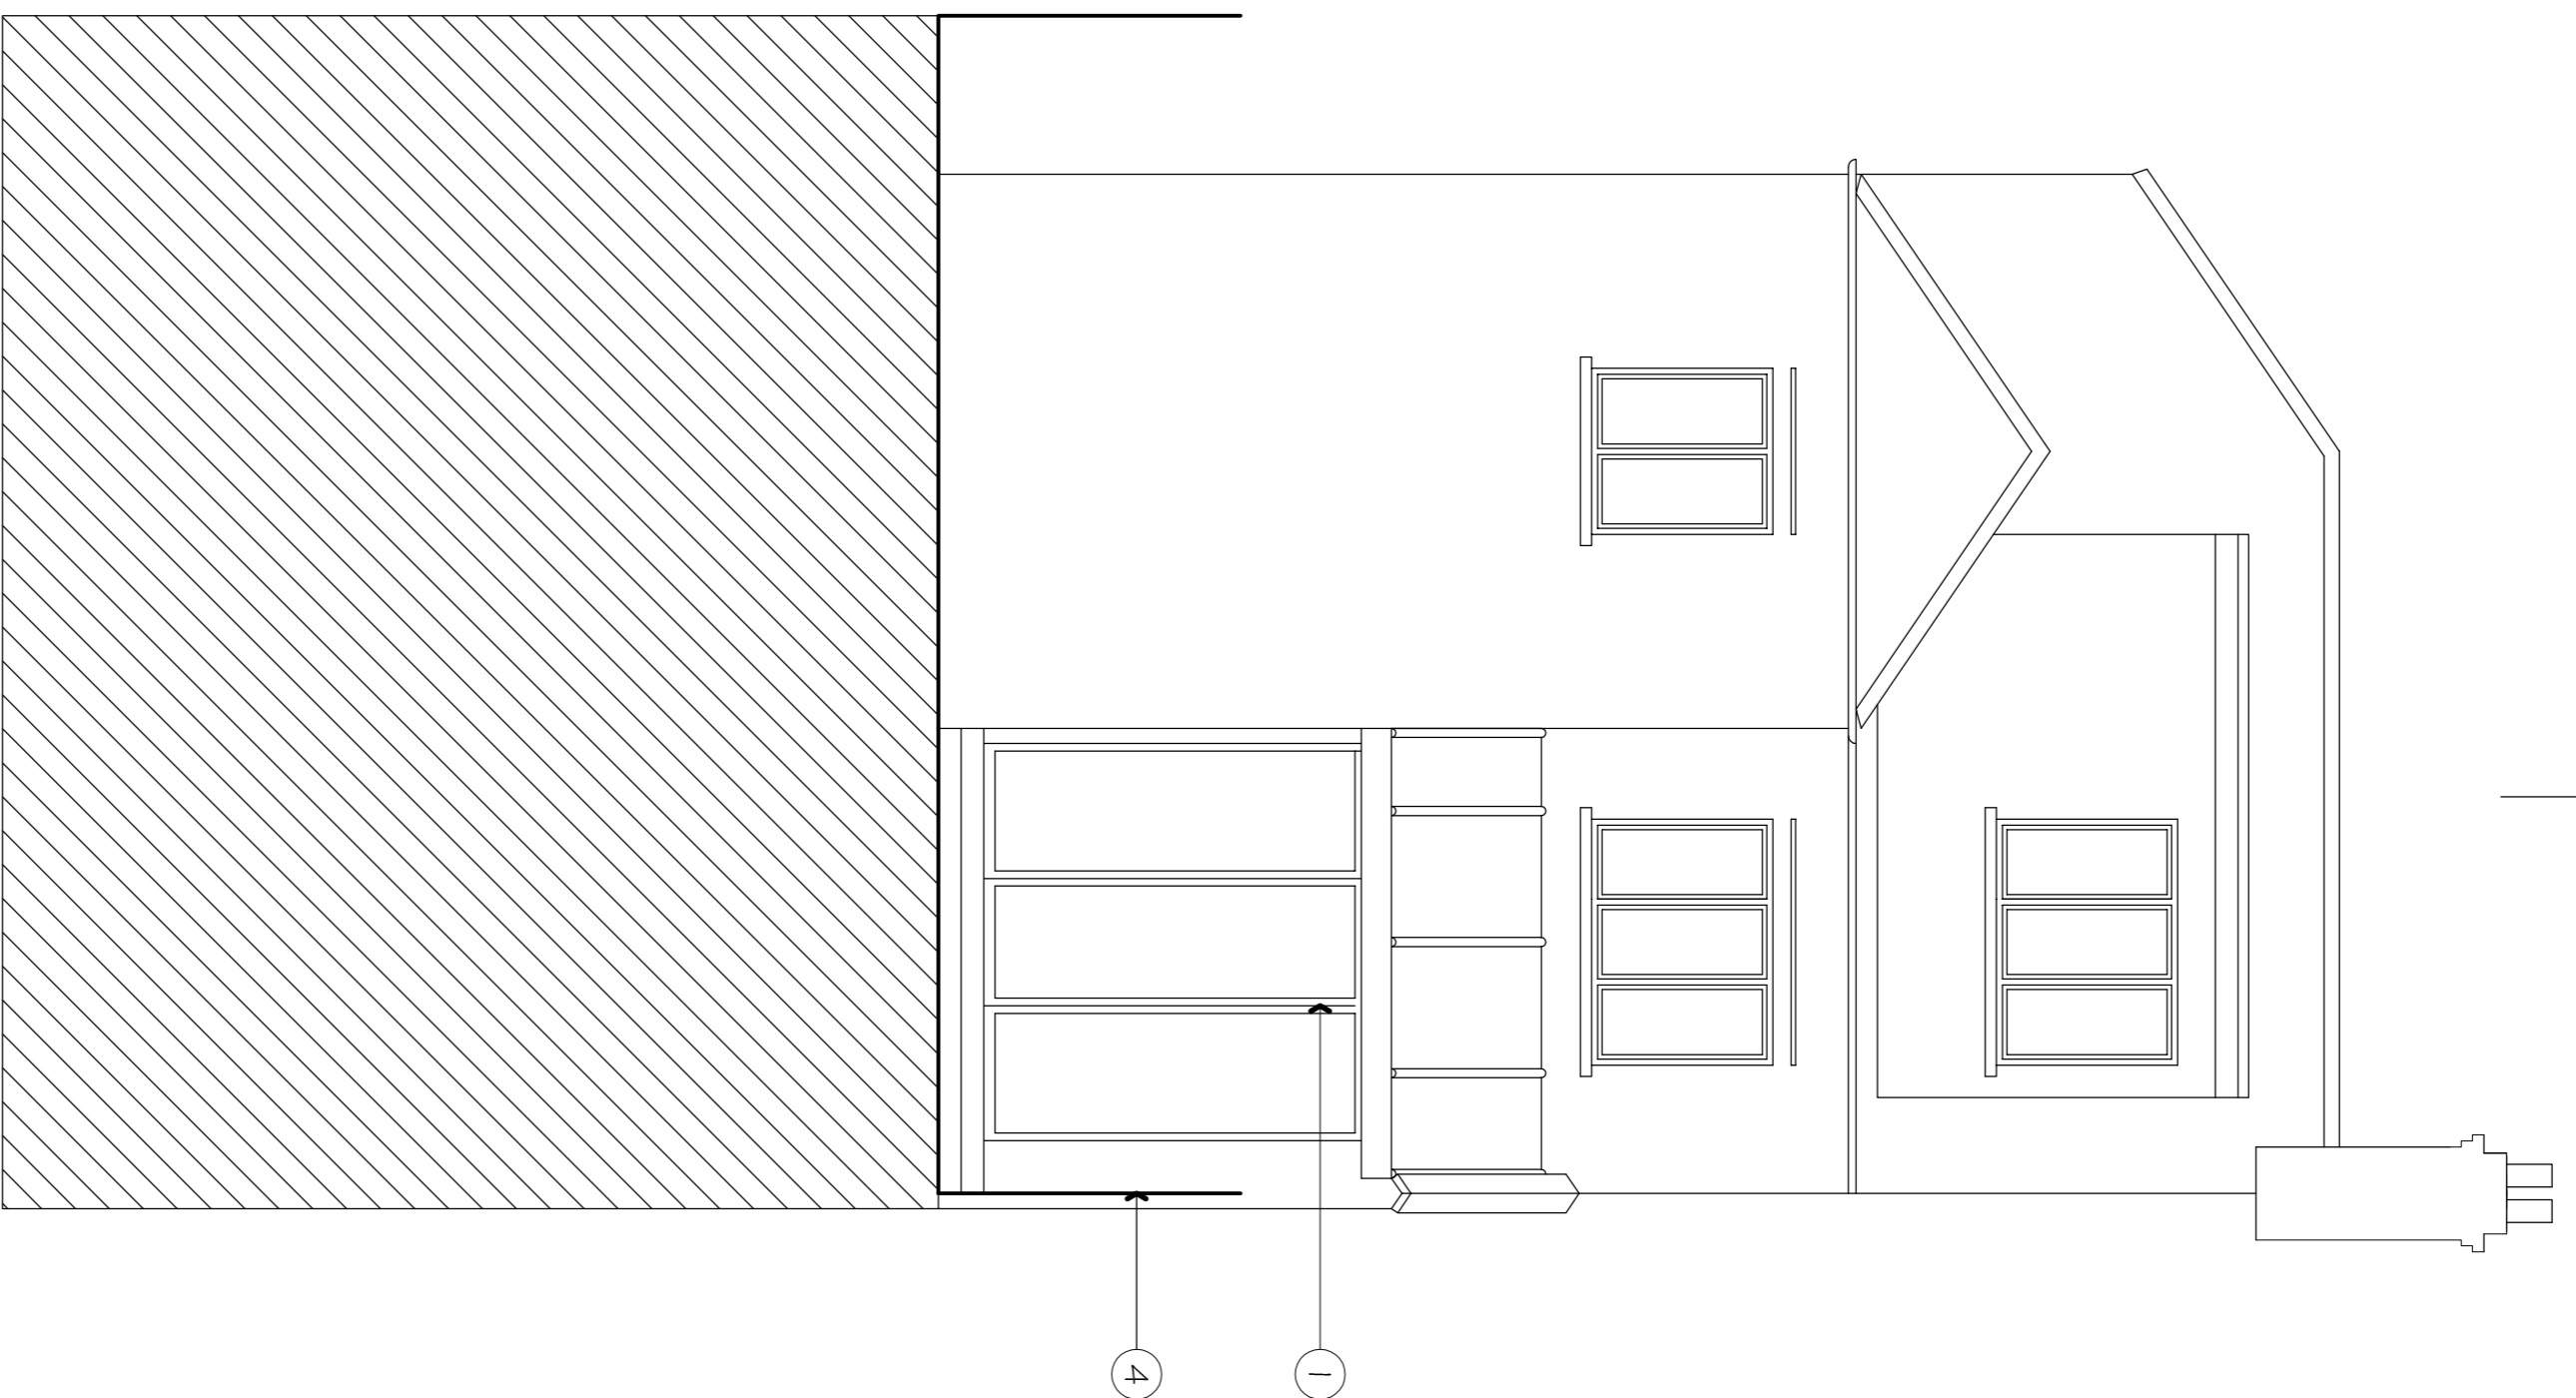

EXISTING REAR ELEVATION

A

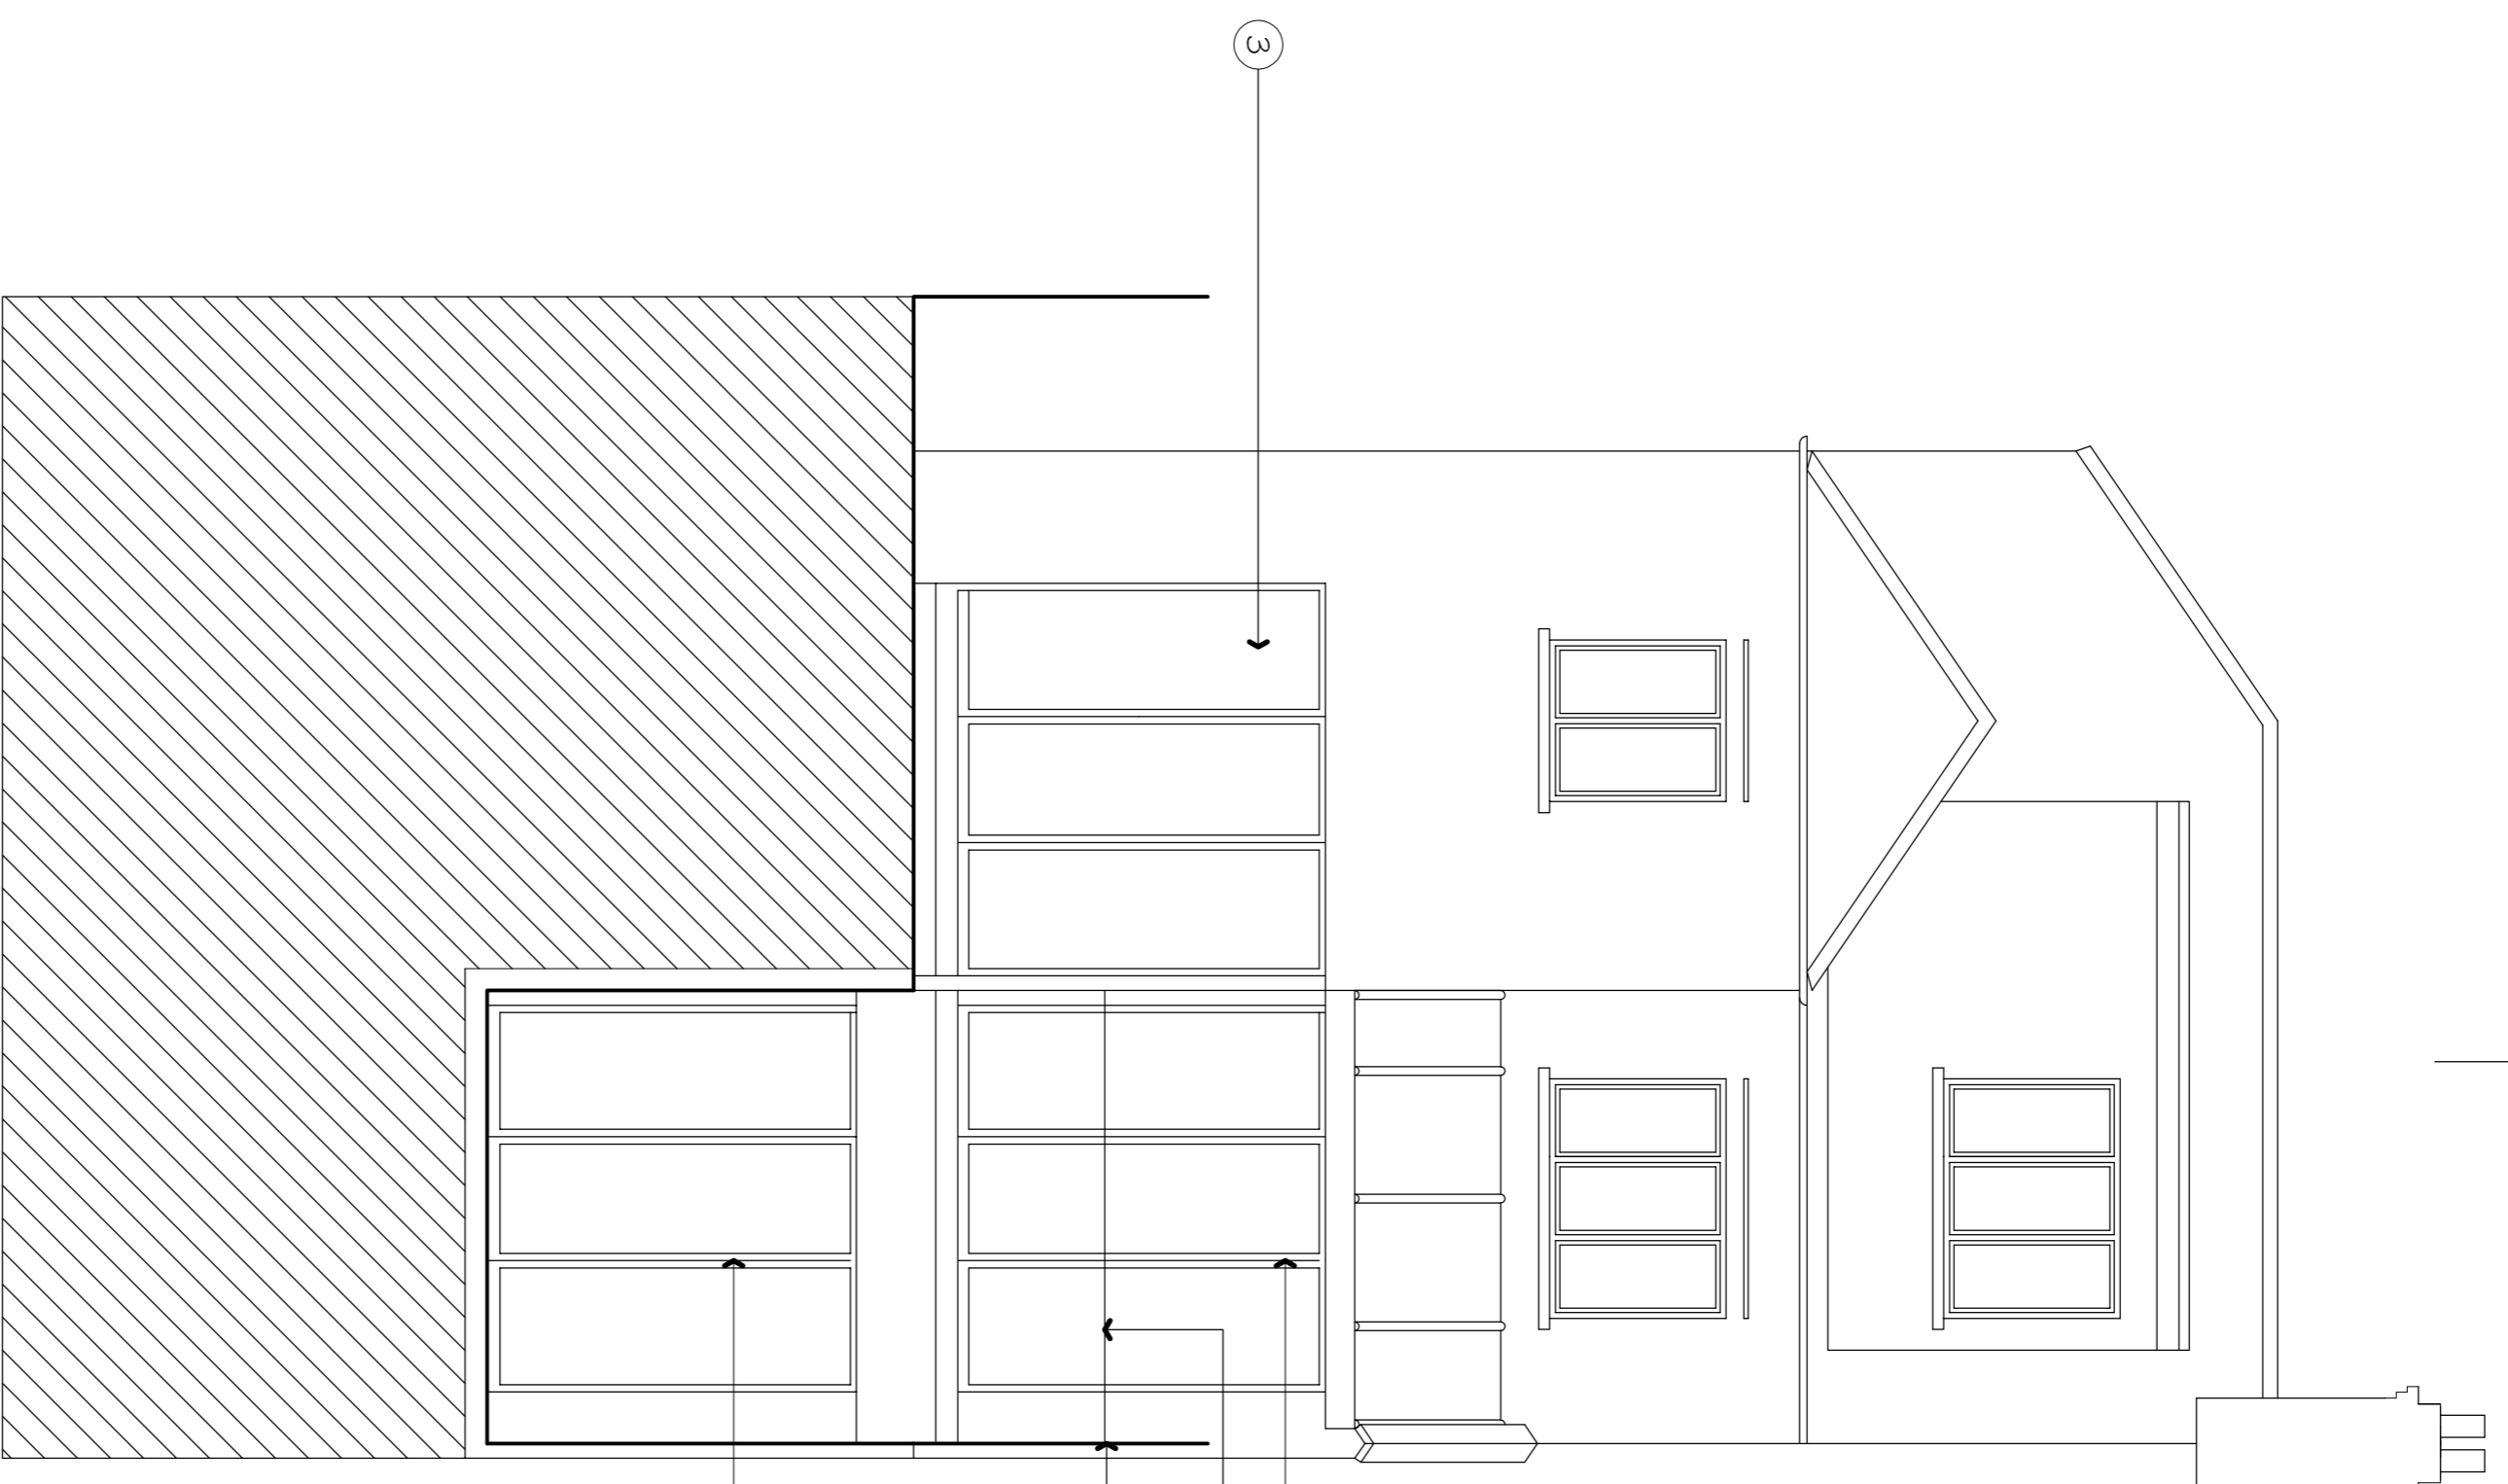

PROPOSED REAR ELEVATION

NOTES

- ① existing sliding folding doors to be retained
- ② new toughened glass ballustrade
- ③ new sliding glass panels to match panels above in white aluminium
- ④ existing fence panel between adjacent property retained

