



NOTES

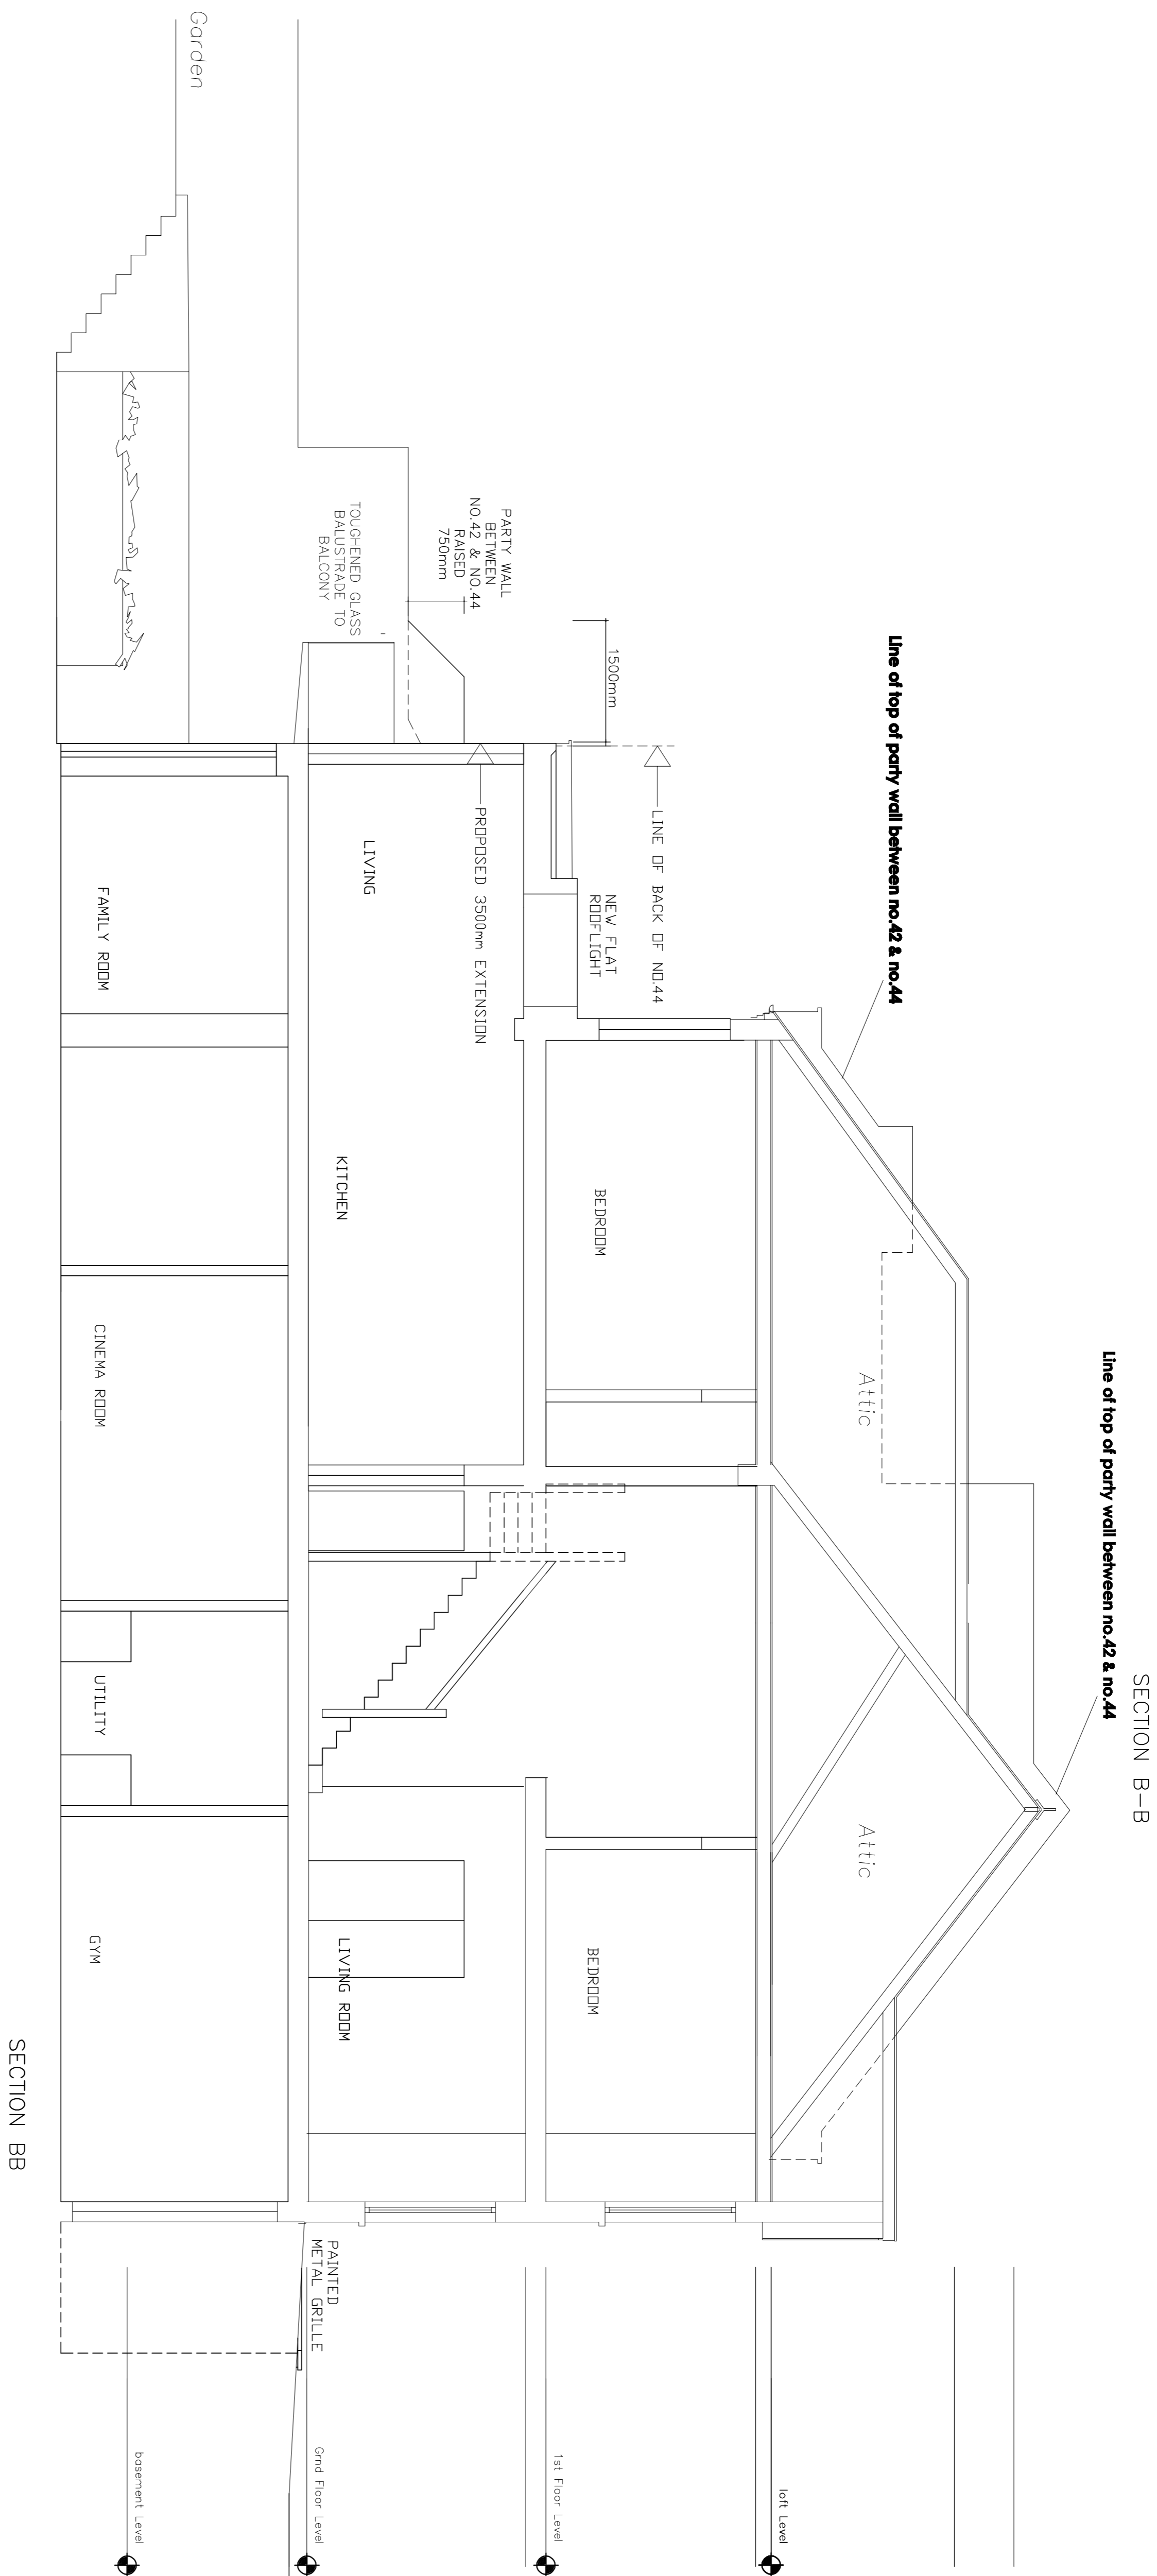

SCALE : METRES

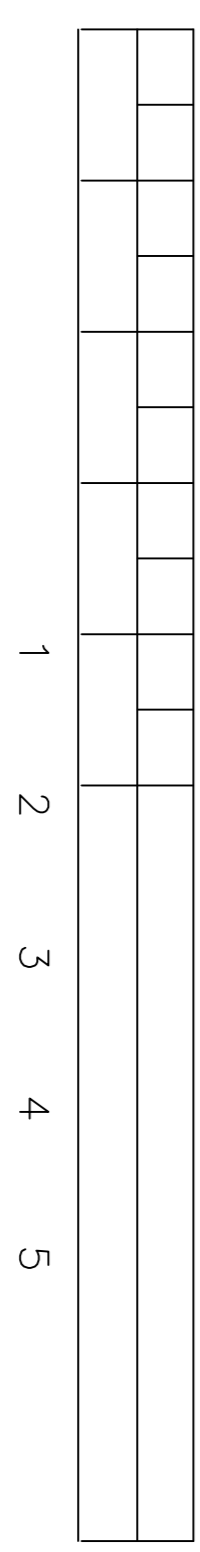

REV	DESCRIPTION	DATE
A	UPDATED	27.01.15

Stephen Reyburn Architects
 115 White Hart Lane
 London SW13 0JL
 Tel 0208 741 0010
 srarchitects@me.com

42 NASSAU RD
 LONDON SW13

PROPOSED
 SECTION BB
 LOOKING TOWARDS NO.44

SCALE 1:100@A3 & 1:50@A1

22.12.14

DWG NO. 42N.36

A