



**NOTES.**  
 1. THIS DRAWING IS BASED UPON EVOLUTION ARCHITECTURE LP PLANNING DRG. No 14-168-113 Rev:01.

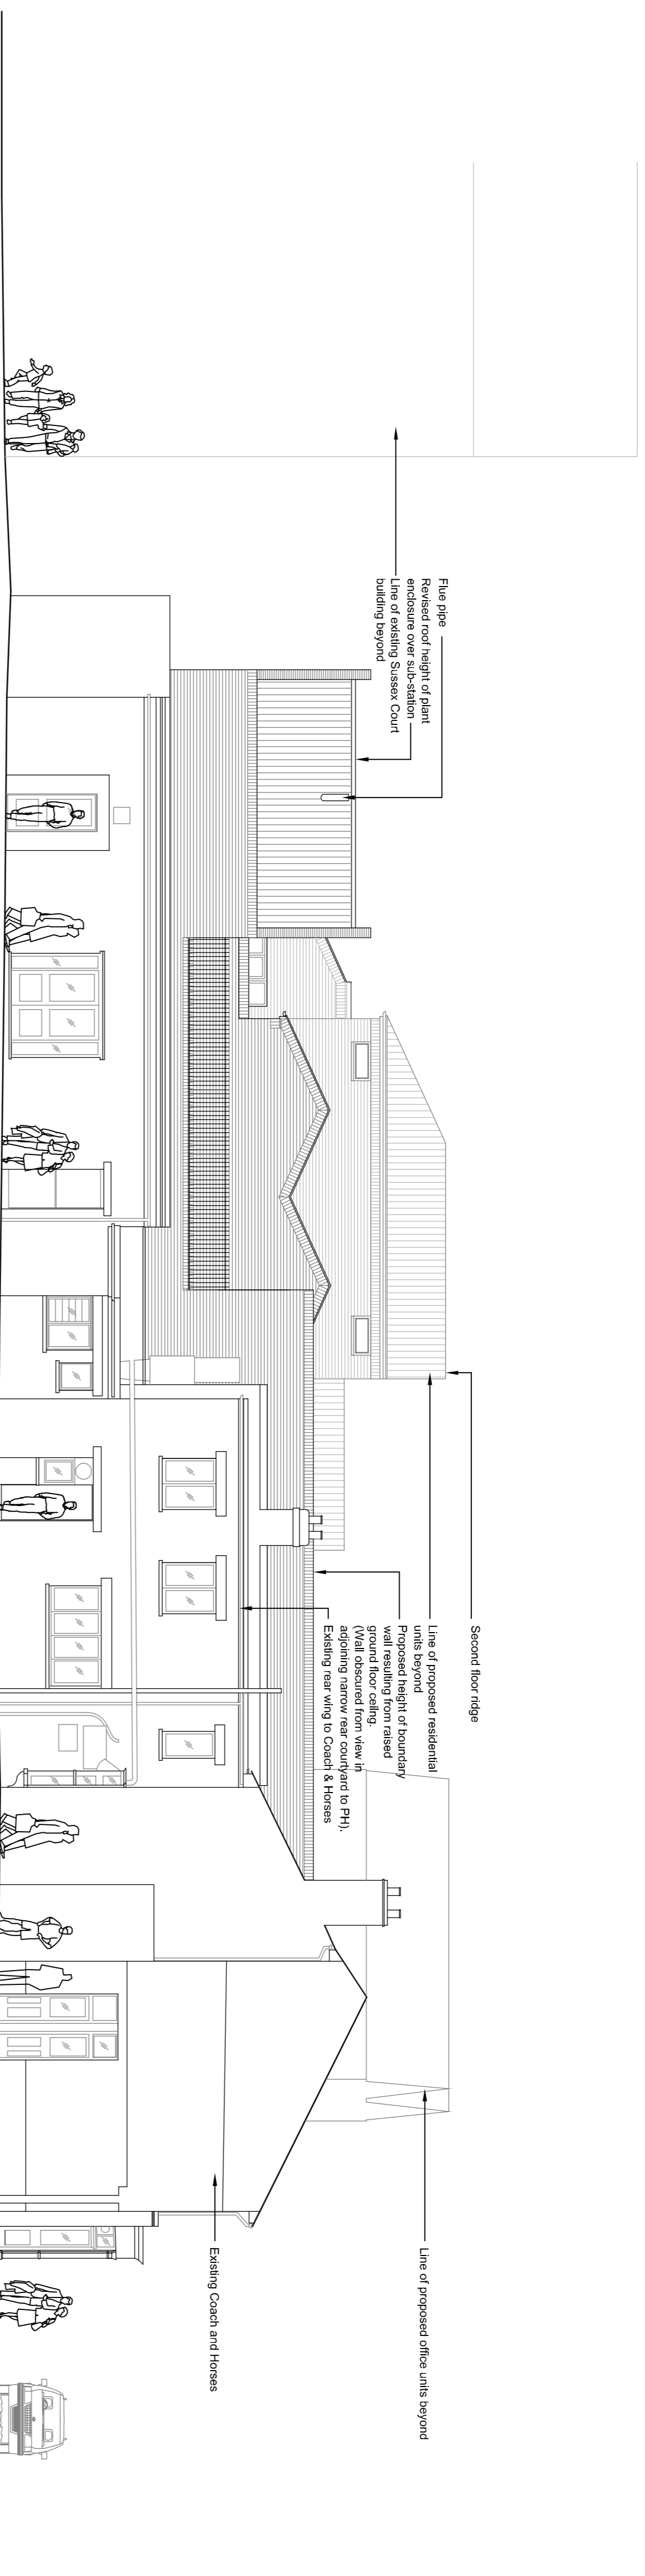

Side Elevation (Showing Relationship with Coach and Horses)  
 Side Elevation (Showing Relationship with Coach and Horses)

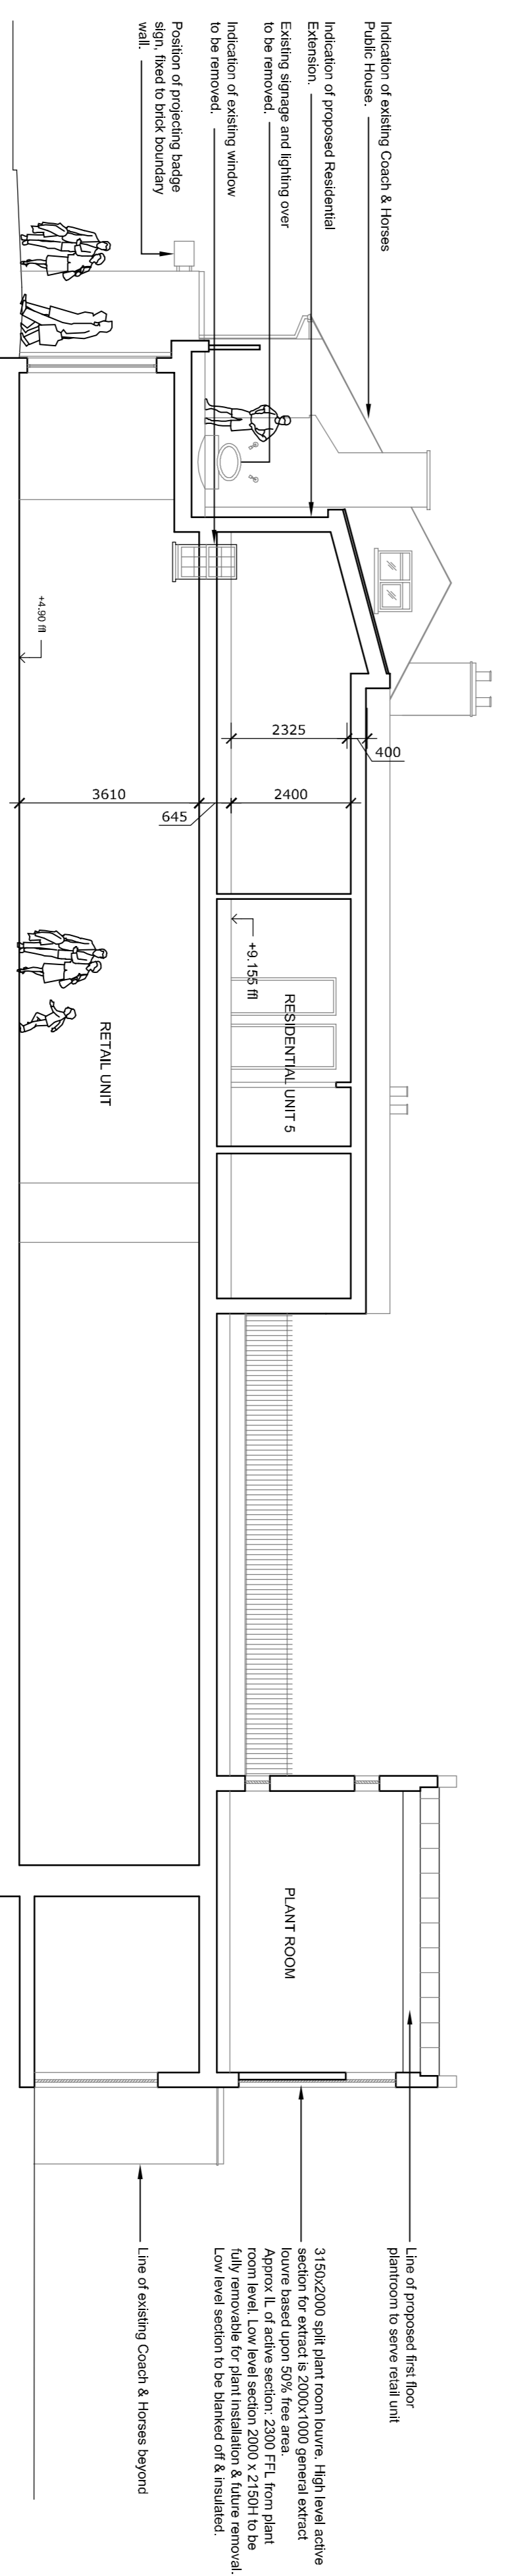

Longitudinal Section E-E Through Proposed Retail & Residential Extension

Rev	Date	Revisions	By	Ch'd

Drawing Status  
**FOR PLANNING**

Project Title  
 Aquila 28-29 Barnes High Street  
 Richmond Upon Thames

Drawing title  
 Planning - Proposed  
 Side elevation & Section E-E

Sheet	Scale	Date	Drawn	Ch'd
A1	1:100	17.08.15	GG	IM

Project no	3000
Drawing no	A05703
Rev	-