
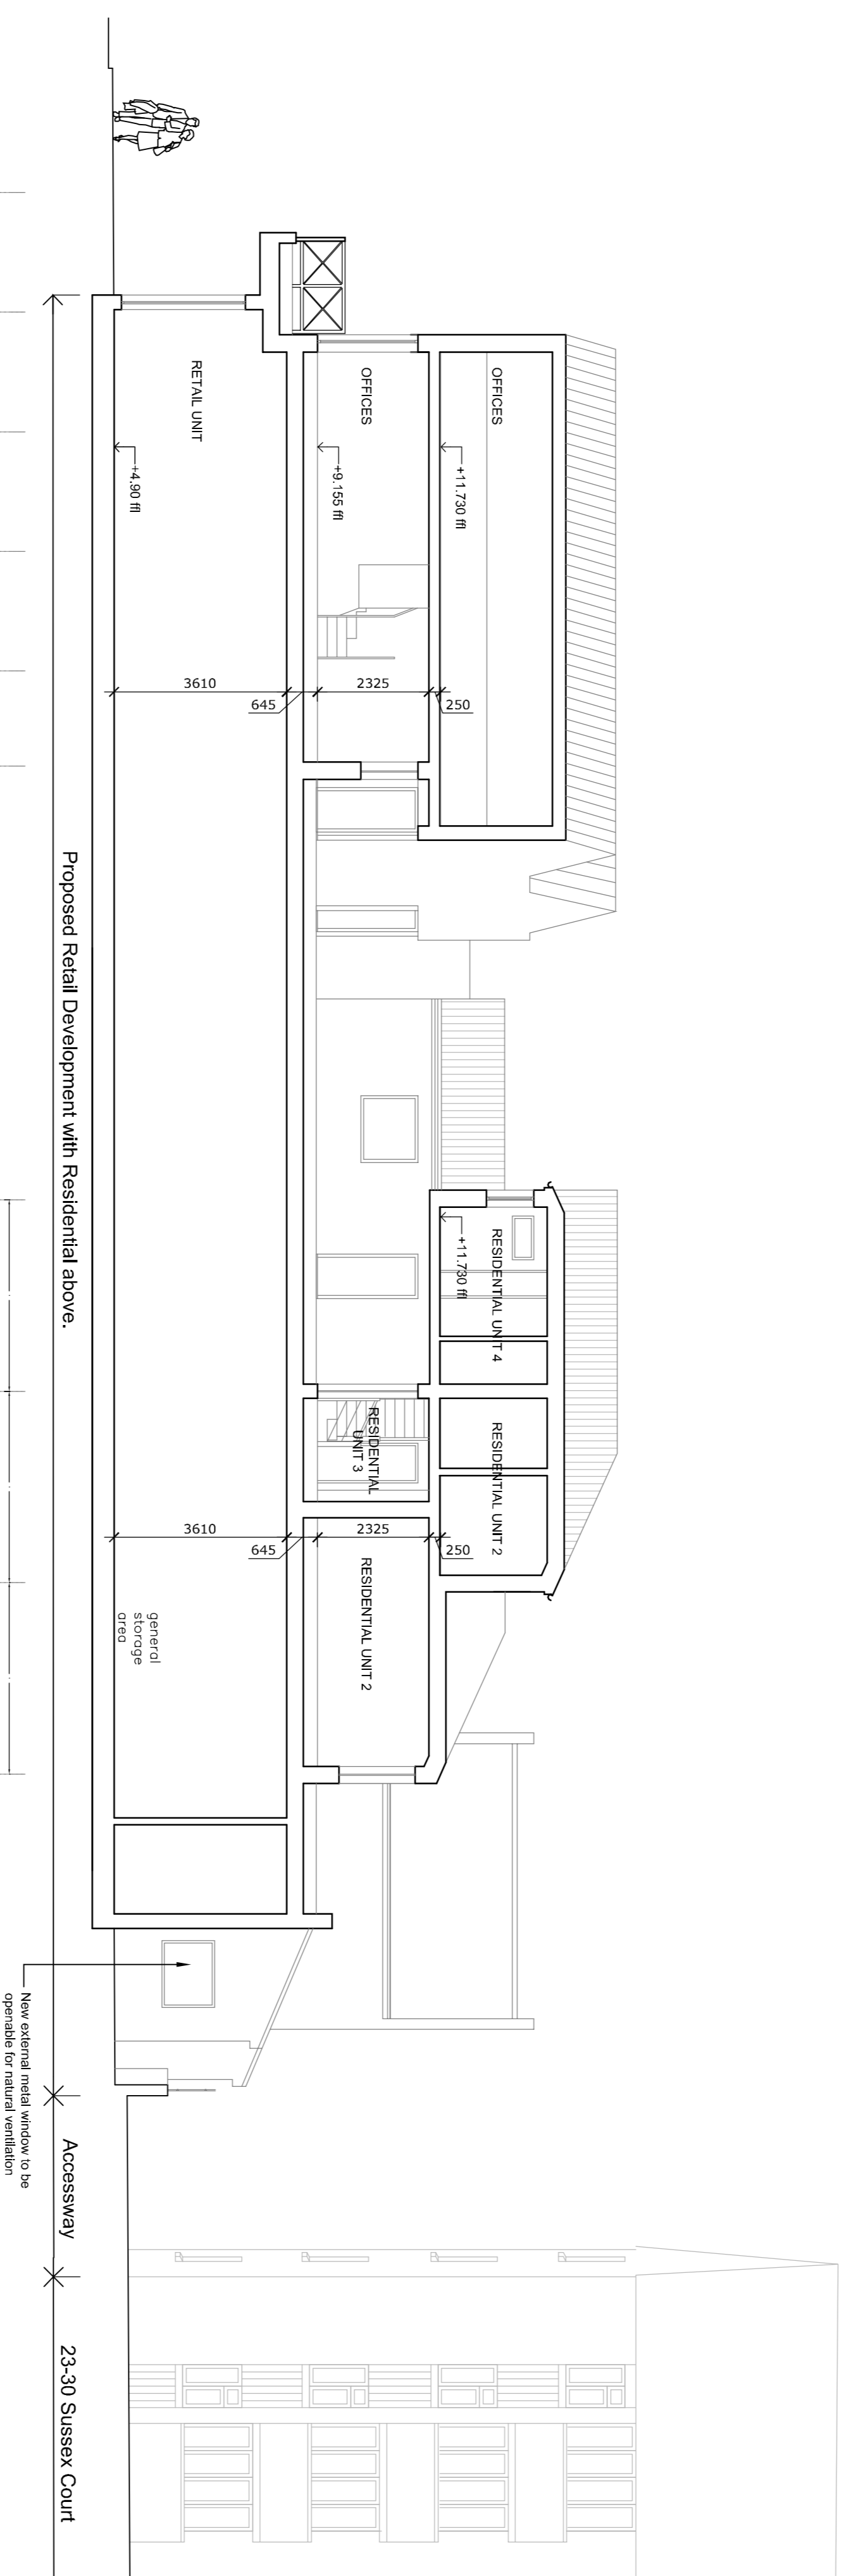


All discrepancies to be reported to tssp.
Do not scale this drawing. All dimensions to be checked on site.

NOTES.

1. THIS DRAWING IS BASED UPON EVOLUTION ARCHITECTURE LLP
PLANNING DRG. No 14-168-111 Rev:02 AND DRG. No 14-168-115 Rev:02.

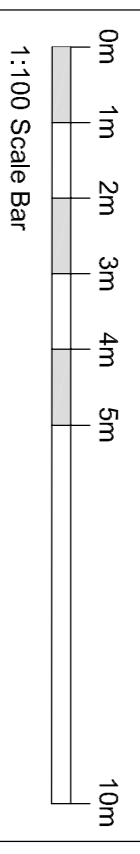

Rev	Date	Revisions	By	Ch'd

Drawing Status
FOR PLANNING

Project Title
Aquila 28-29 Barnes High Street
Richmond Upon Thames

Drawing title
Planning - Proposed
Section F-F

Sheet	Scale	Date	Drawn	Ch'd
A1	1:100	17.08.15	GG	IM

Project no	3000
------------	------

Drawing no	A05803	Rev	-
------------	--------	-----	---

tssp ARCHITECTURE
+ DESIGN