


Obscured glazing






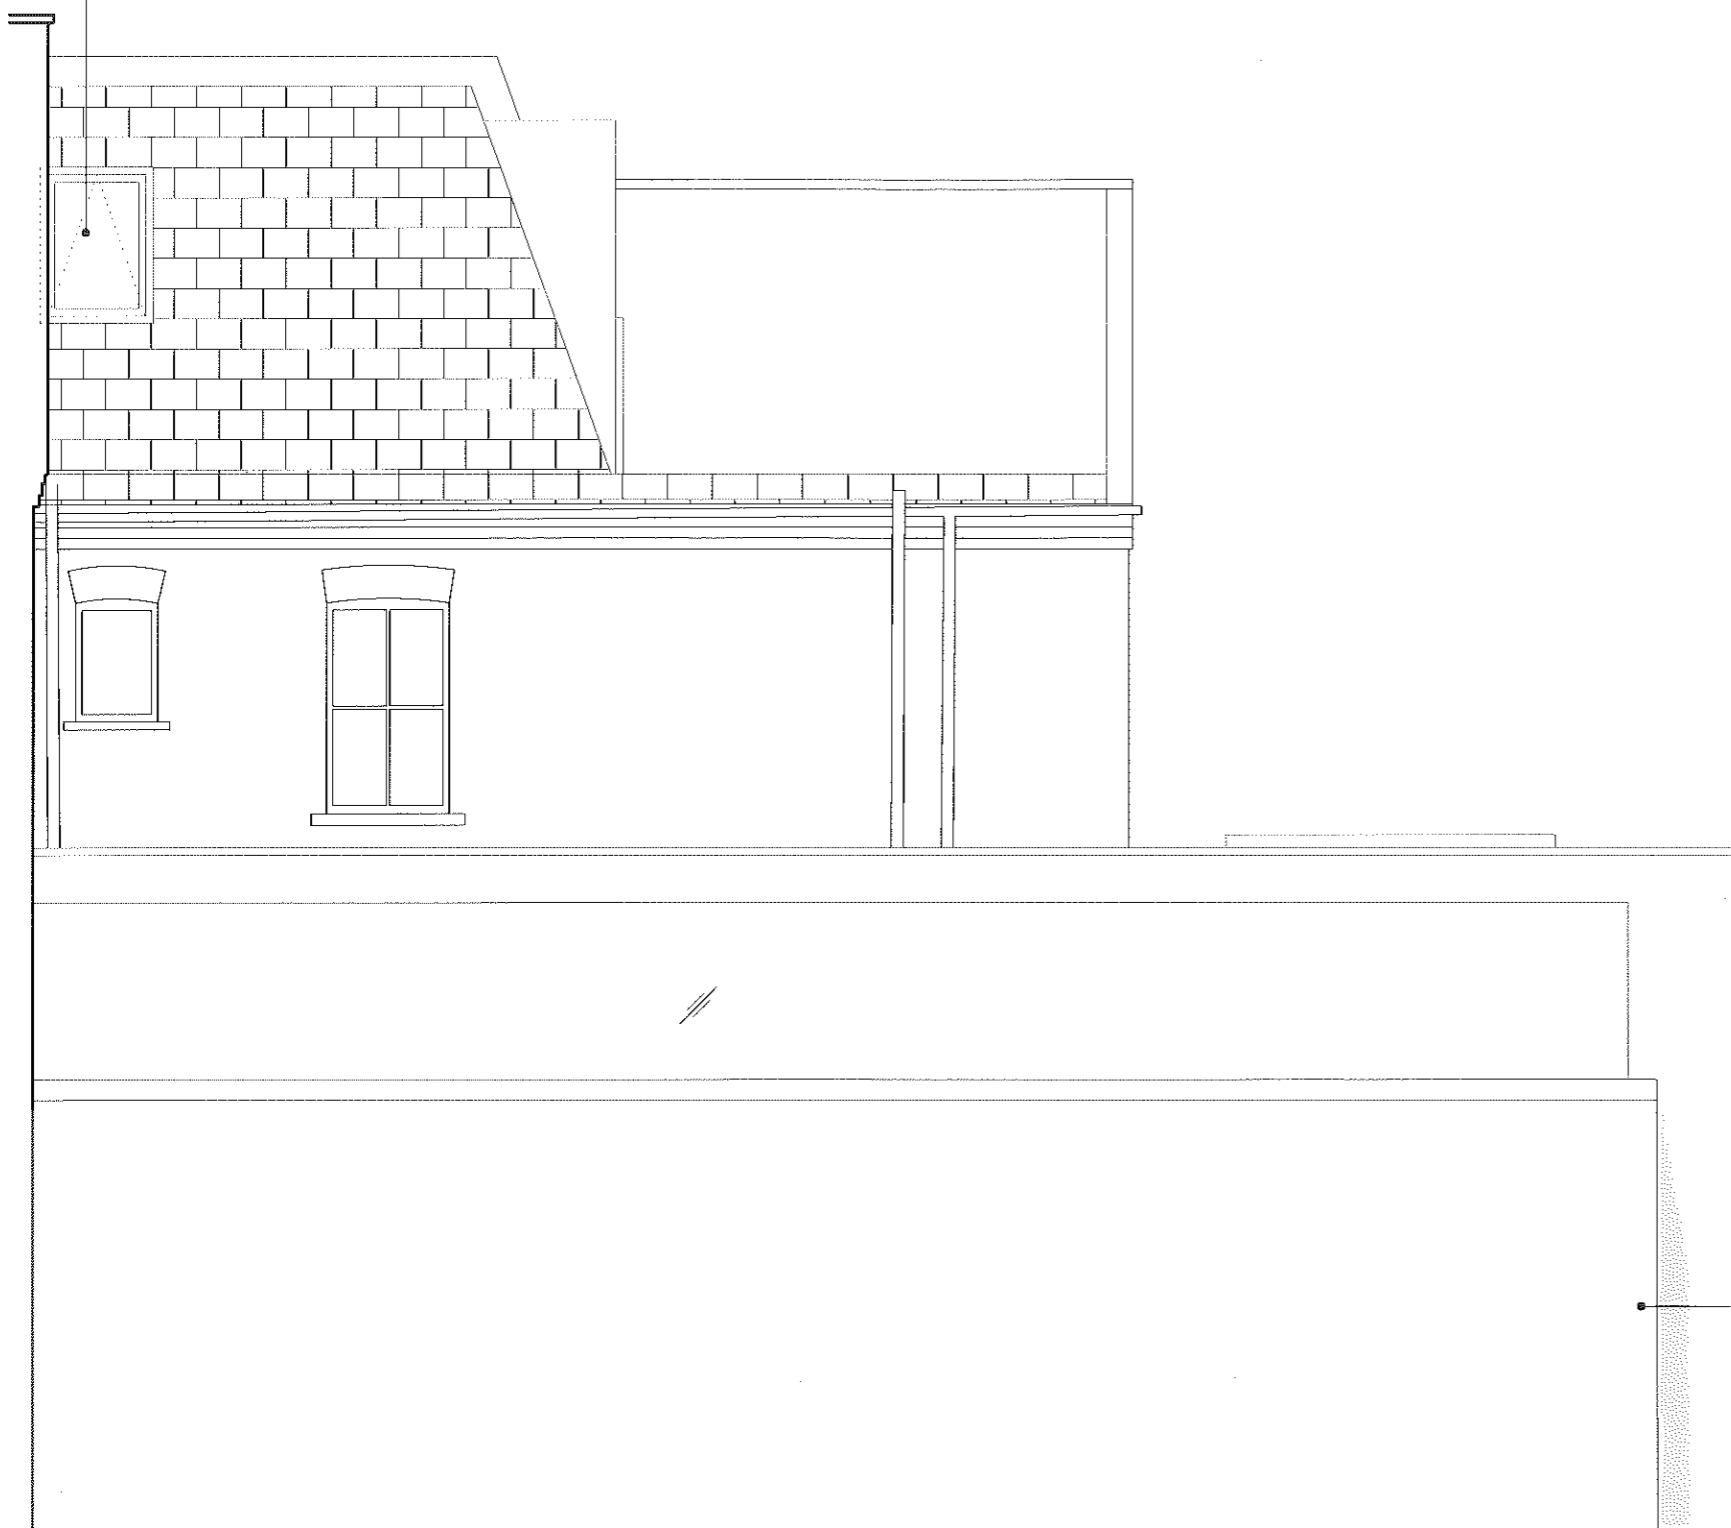


Render finish to match rear facade

RECEIVED  
9 JUN 2015  
PLANNING

### PROPOSED SIDE ELEVATION

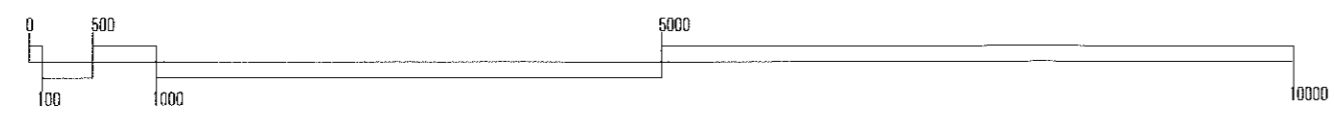Do not scale from this drawing.  
Use only figured dimensions.  
All dimensions to be checked on site.  
Any errors or omissions must be reported to the architect.

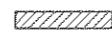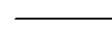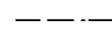

-  demolition
-  existing
-  party wall dividing line
-  proposed
-  fittings



REV	NOTE	DATE	BY
CLIENT Conal & Miranda Perrett		hogarth architects	
PROJECT 5 Glebe Road			
TITLE Proposed side elevation			
PROJECT NO 1422	DRAWING NO L1-4) 301	SCALE 1:50 @ A3	DATE May 2015
STATUS Planning		DRAWN DC	CHECKED -
HOGARTH ARCHITECTS LTD			