

Obscured glazing




Render finish to match rear facade

rec'd 30/9/15

PROPOSED SIDE ELEVATION

Do not scale from this drawing.
Use only figured dimensions.
All dimensions to be checked on site.
Any errors or omissions must be reported to the architect.

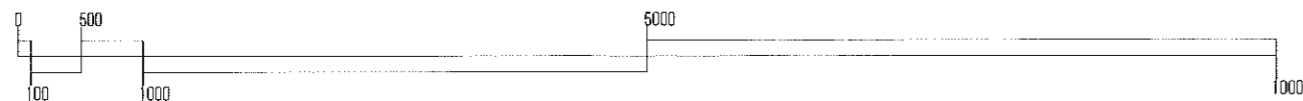

- demolition
- existing
- party wall dividing line
- proposed
- fittings



REV	NOTE	DATE	BY
A			
CLIENT: Conal & Miranda Perrett			
PROJECT: 6 Glebe Road		Ingarth	
TITLE: Proposed side elevation			
PROJECT NO: 1422	DRAWING NO: L(-) 4) 301	SCALE: 1:50 @ A3	DATE: May/2015
STATUS: Planning		DRAWN: DC	CHECKED: --
HOBARTH ARCHITECTS LTD			