

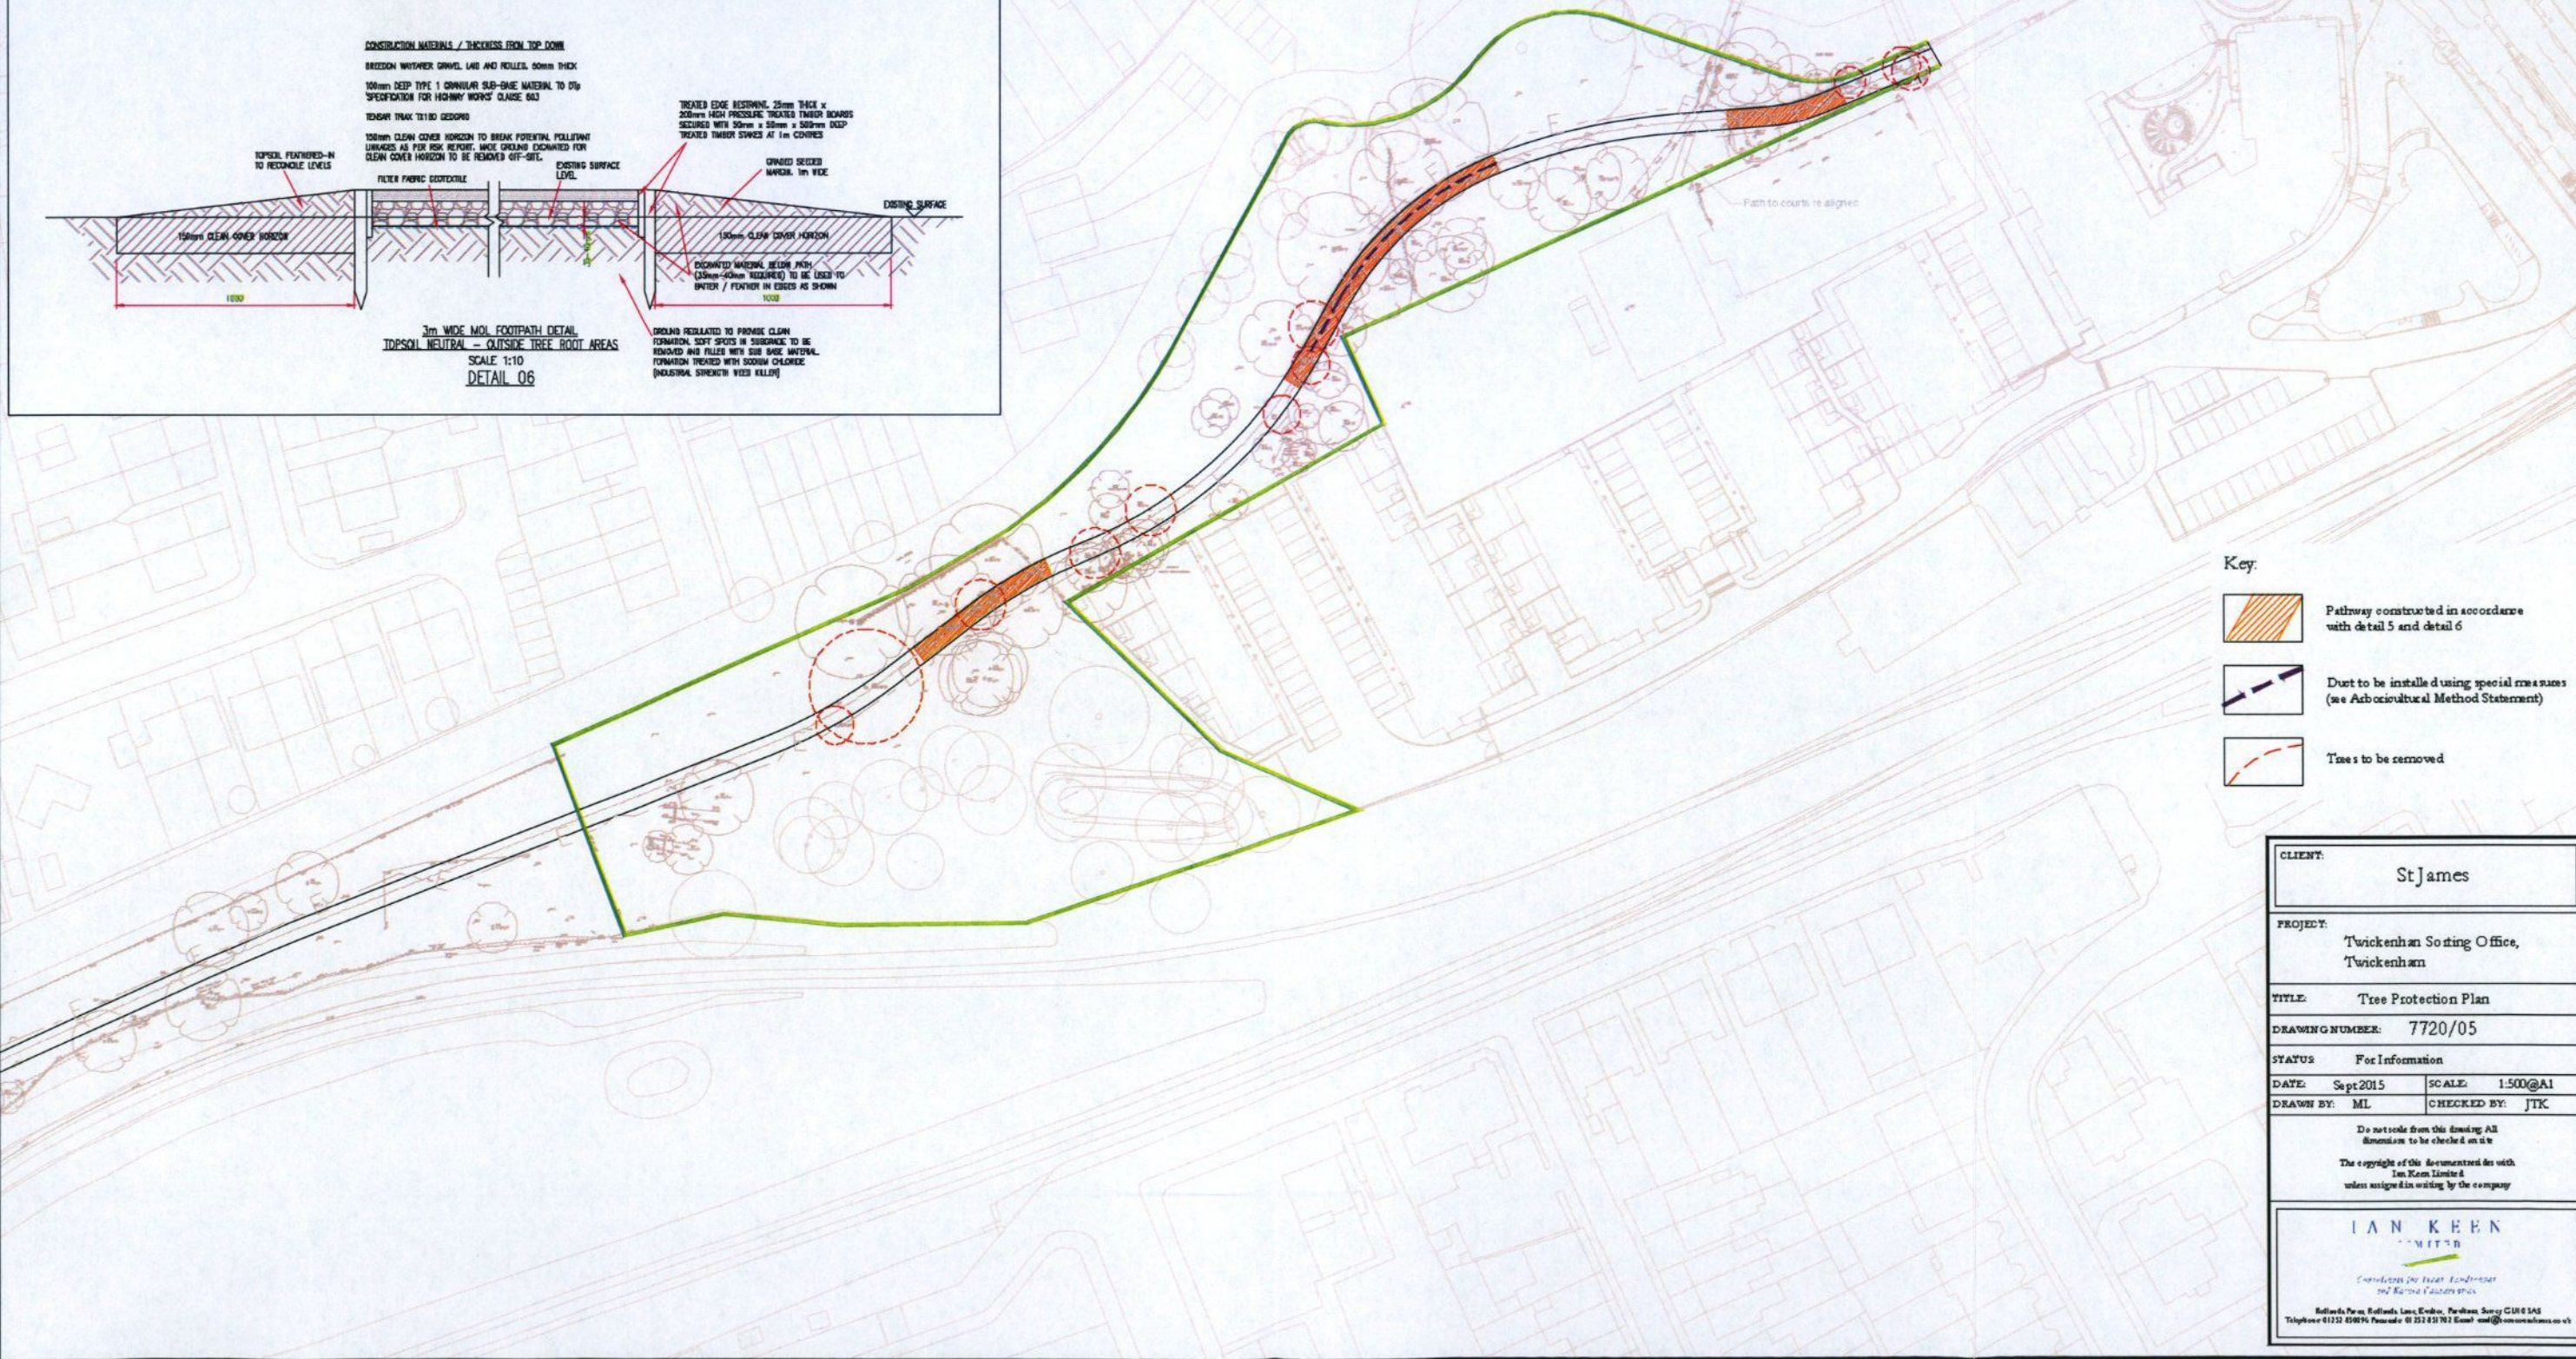


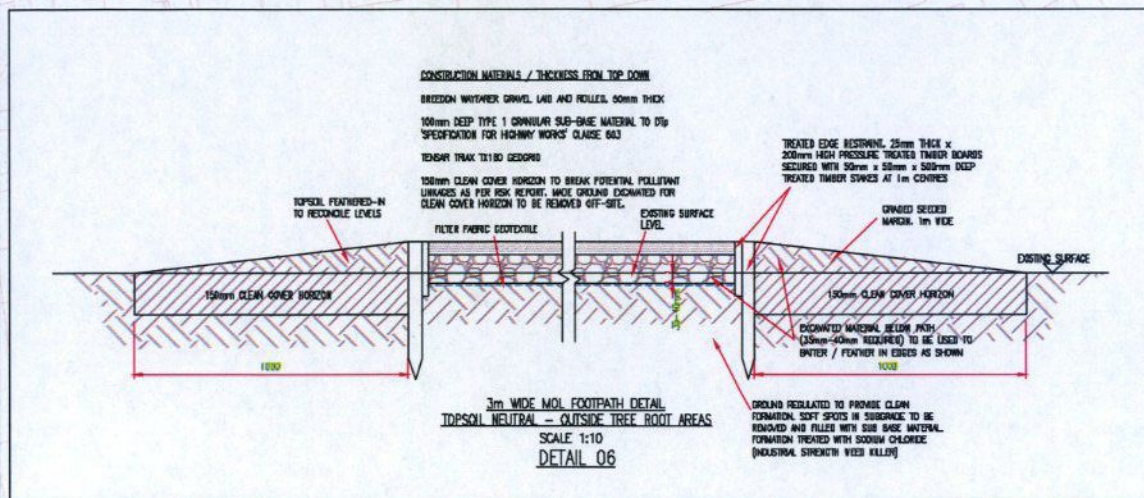

RECEIVED

- 5 OCT 2015

PLANNING

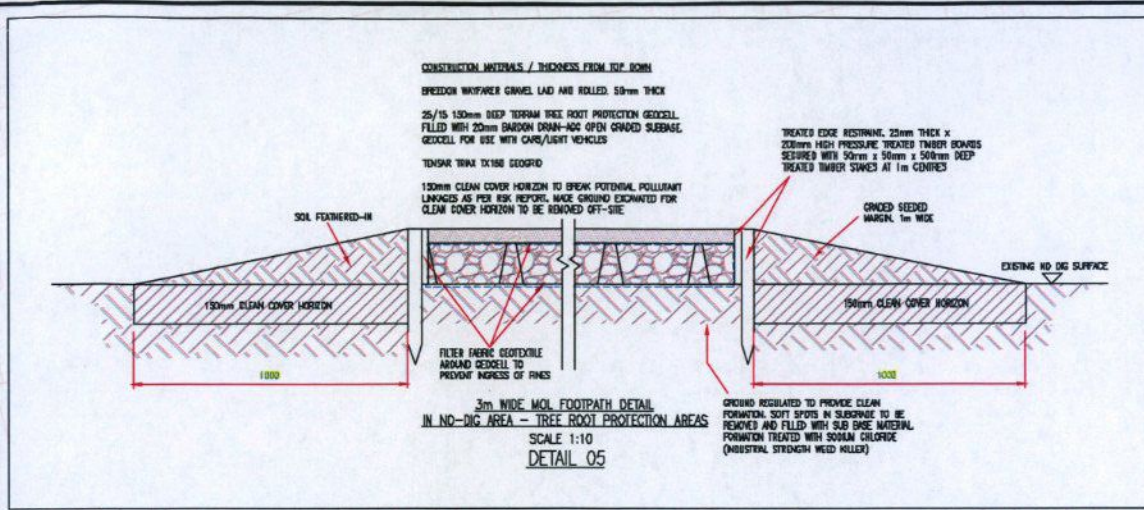

- Key:
- Pathway constructed in accordance with detail 5 and detail 6
  - Duct to be installed using special measures (see Arboricultural Method Statement)
  - Trees to be removed

CLIENT:	St James
PROJECT:	Twickenham Sorting Office, Twickenham
TITLE:	Tree Protection Plan
DRAWING NUMBER:	7720/05
STATUS:	For Information
DATE:	Sept 2015
SCALE:	1:500@A1
DRAWN BY:	ML
CHECKED BY:	JTK
<p>Do not scale from this drawing. All dimensions to be checked on site.</p> <p>The copyright of this document is with Ian Keen Limited unless assigned in writing by the company.</p>	
<p><b>IAN KEEN</b> LIMITED</p> <p>Consultants for Trees, Landscaping and Planning</p> <p>Belvedere Park, Belvedere Lane, Epsom, Surrey GU10 6 5AS Telephone: 01875 828970 Fax: 01875 828971 Email: <a href="mailto:ian@iankeen.co.uk">ian@iankeen.co.uk</a></p>	











RECEIVED

- 5 OCT 2015

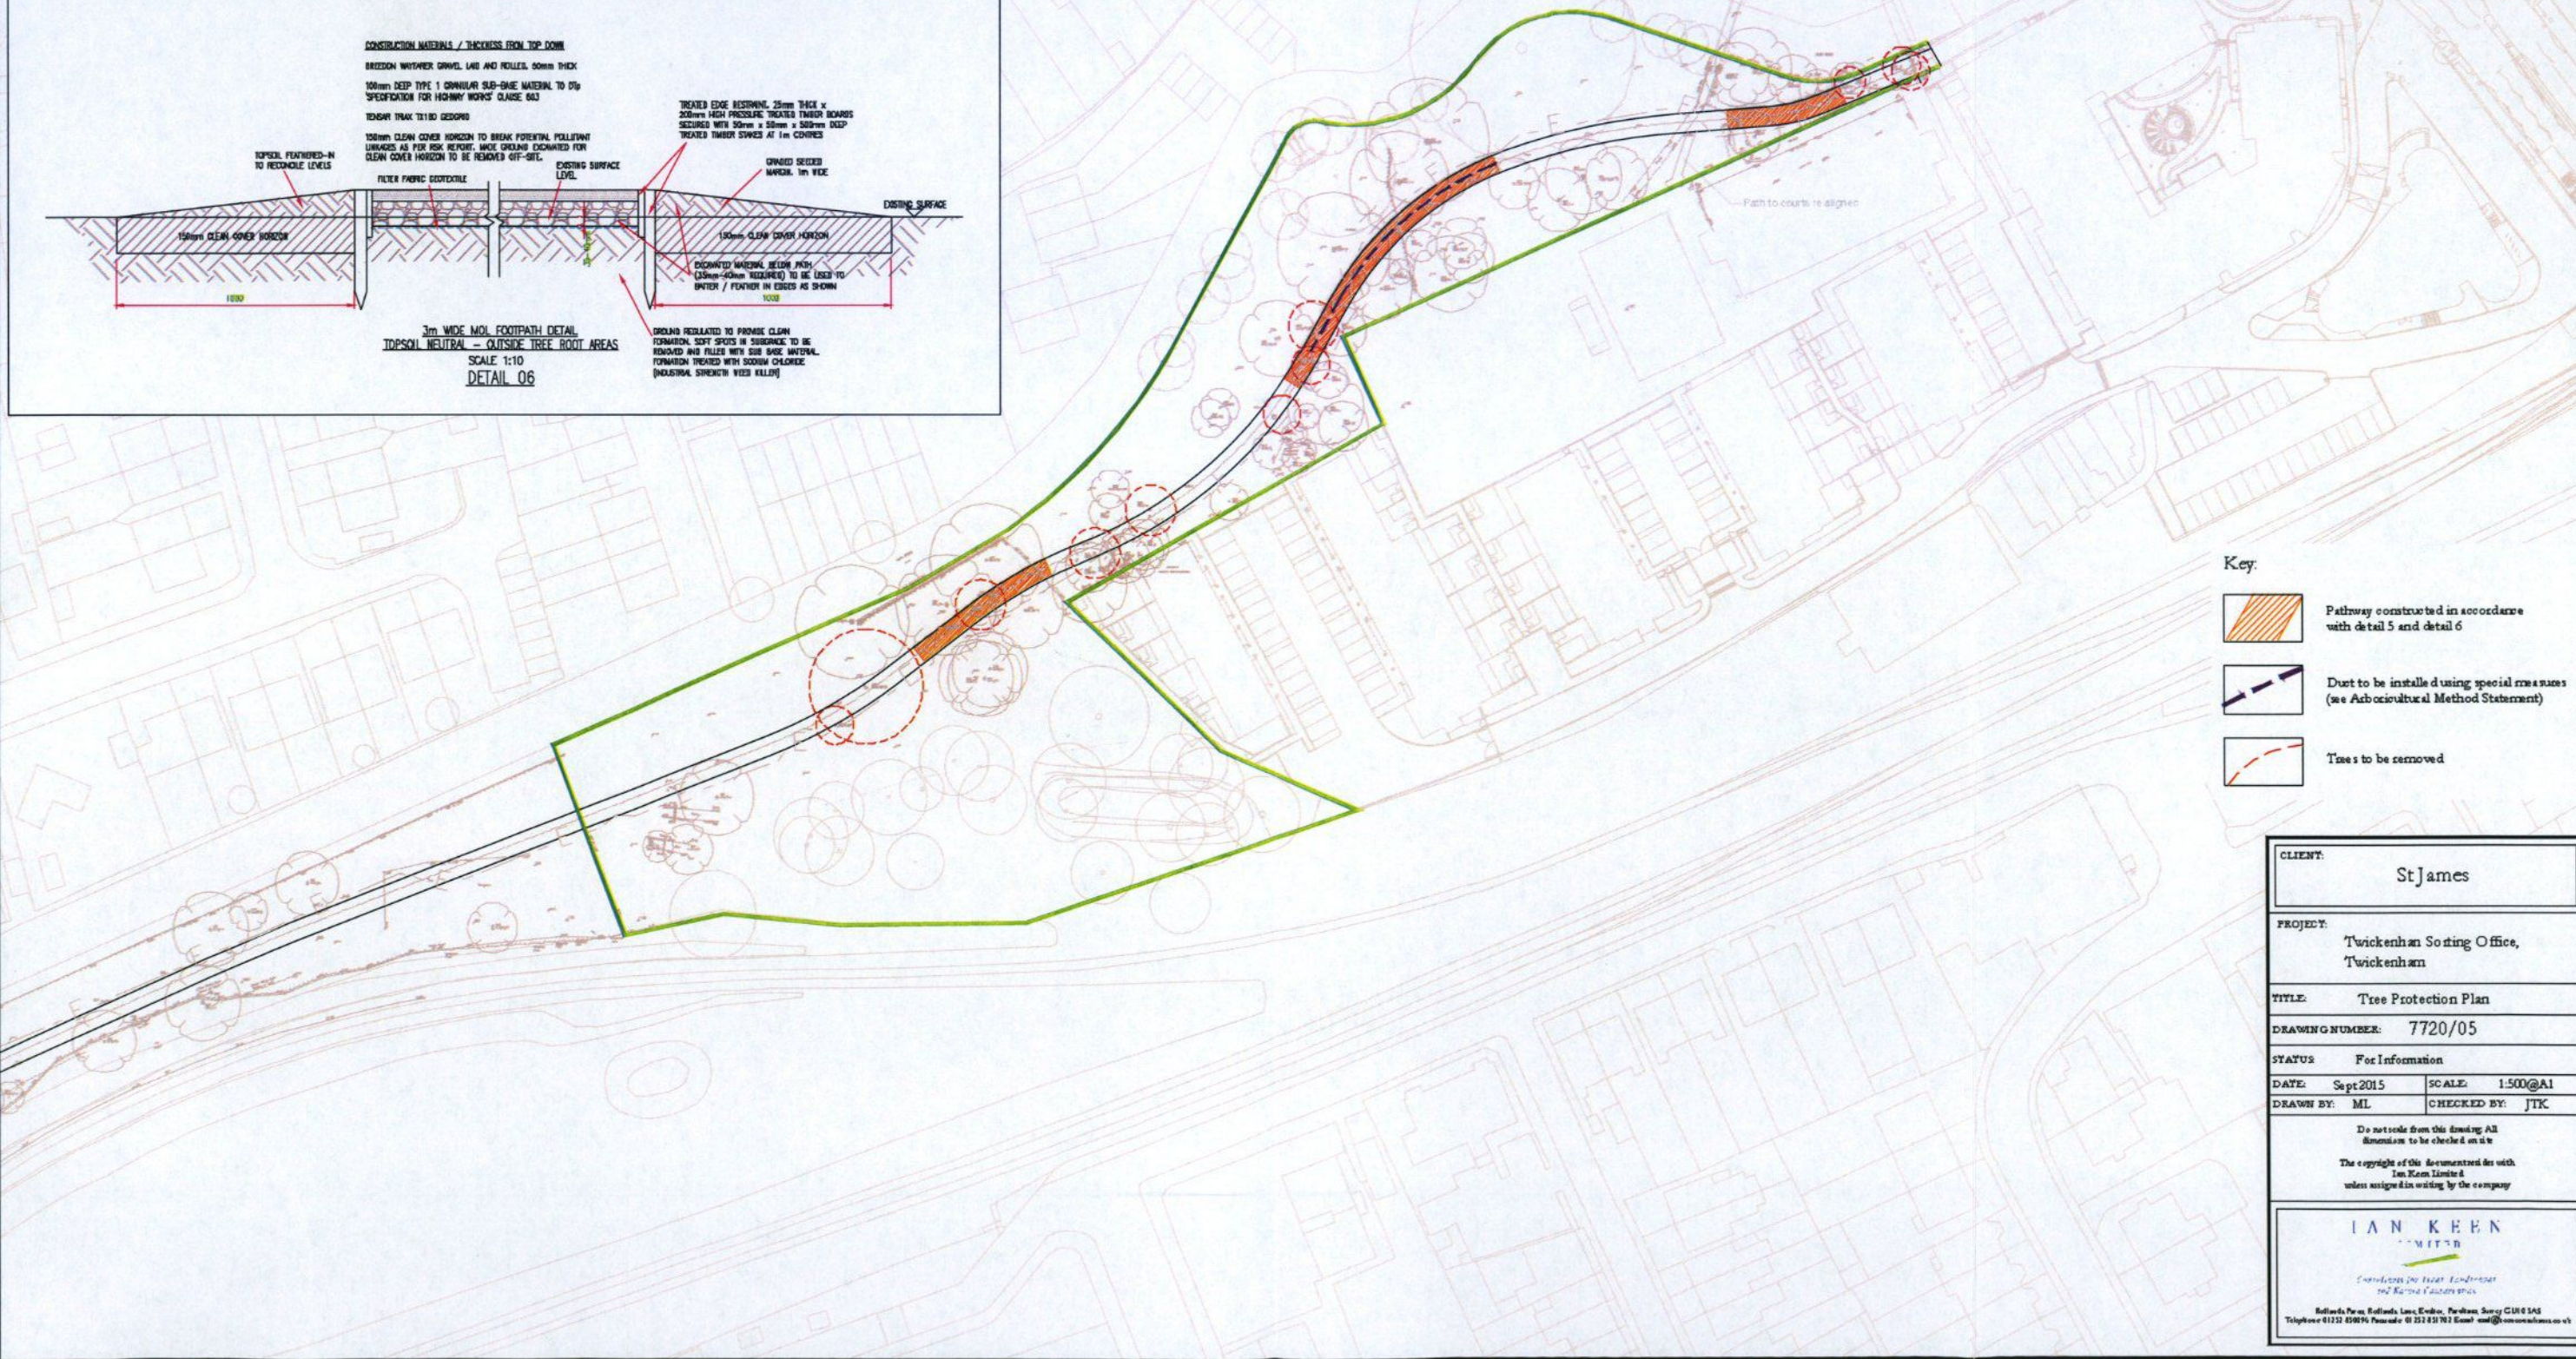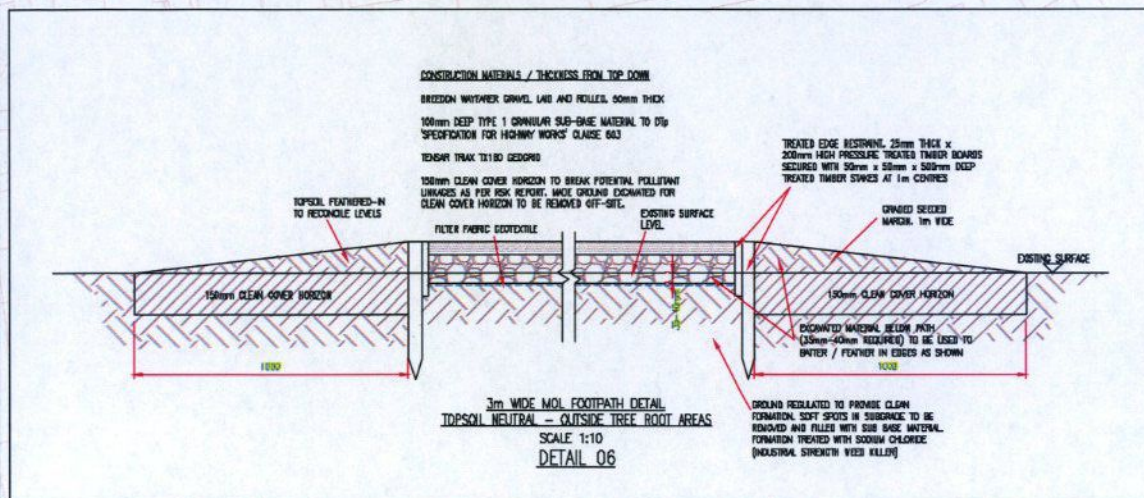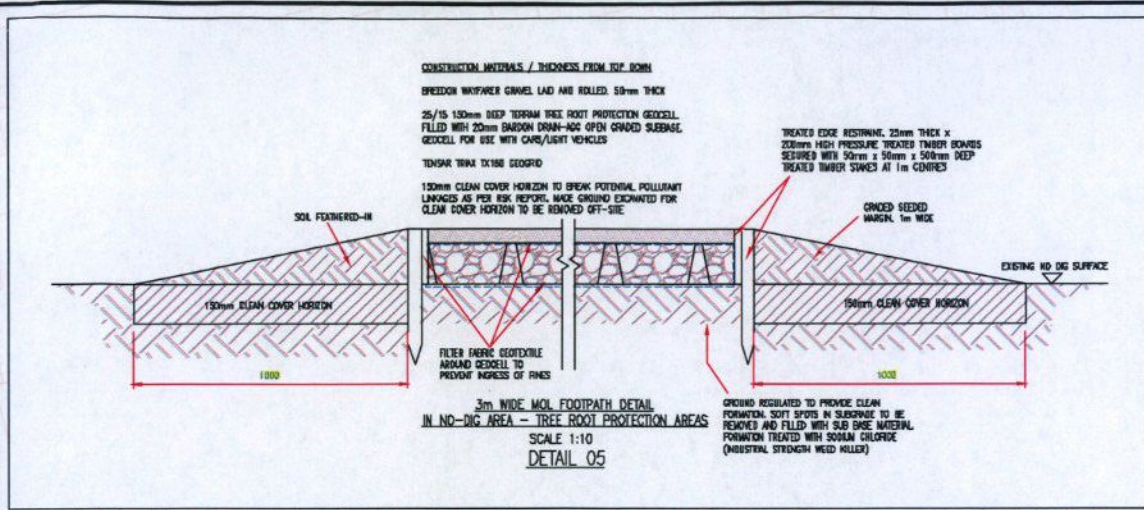PLANNING

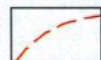

- Key:
-  Pathway constructed in accordance with detail 5 and detail 6
  -  Duct to be installed using special rre a nases (see Arboricultural Method Statement)
  -  Trees to be removed

CLIENT:	St James
PROJECT:	Twickenham Sorting Office, Twickenham
TITLE:	Tree Protection Plan
DRAWING NUMBER:	7720/05
STATUS:	For Information
DATE:	Sept 2015
SCALE:	1:500@A1
DRAWN BY:	ML
CHECKED BY:	JTK
<p>Do not scale from this drawing. All dimensions to be checked on site.</p> <p>The copyright of this document is with Ian Keen Limited unless assigned in writing by the company.</p>	
<p><b>IAN KEEN</b> LIMITED</p> <p>Consultants for Trees, Landscaping and Planning</p> <p>Bellfields Park, Bellfields Lane, Epsom, Surrey GU10 6 5AS Telephone: 01252 658970 Fax: 01252 658971 Email: <a href="mailto:ian@iankeen.com">ian@iankeen.com</a></p>	