


St Marys
University
Twickenham
London



Sign location

EJLW		
Mr David Leen VP		
SITE		
St Marys University College Twickenham		
DRAWING		
Master Campus Plan March 2010		
PROJECT NUMBER	DRAWING NUMBER	DATE
TBA	FP1	10/03/10
SURVEYED BY	DRAWN BY	CHECKED BY
Andy W	Andy W	ASW
SCALE	GRAPHIC SCALE	SHEET
NTS	A1	1 of 1

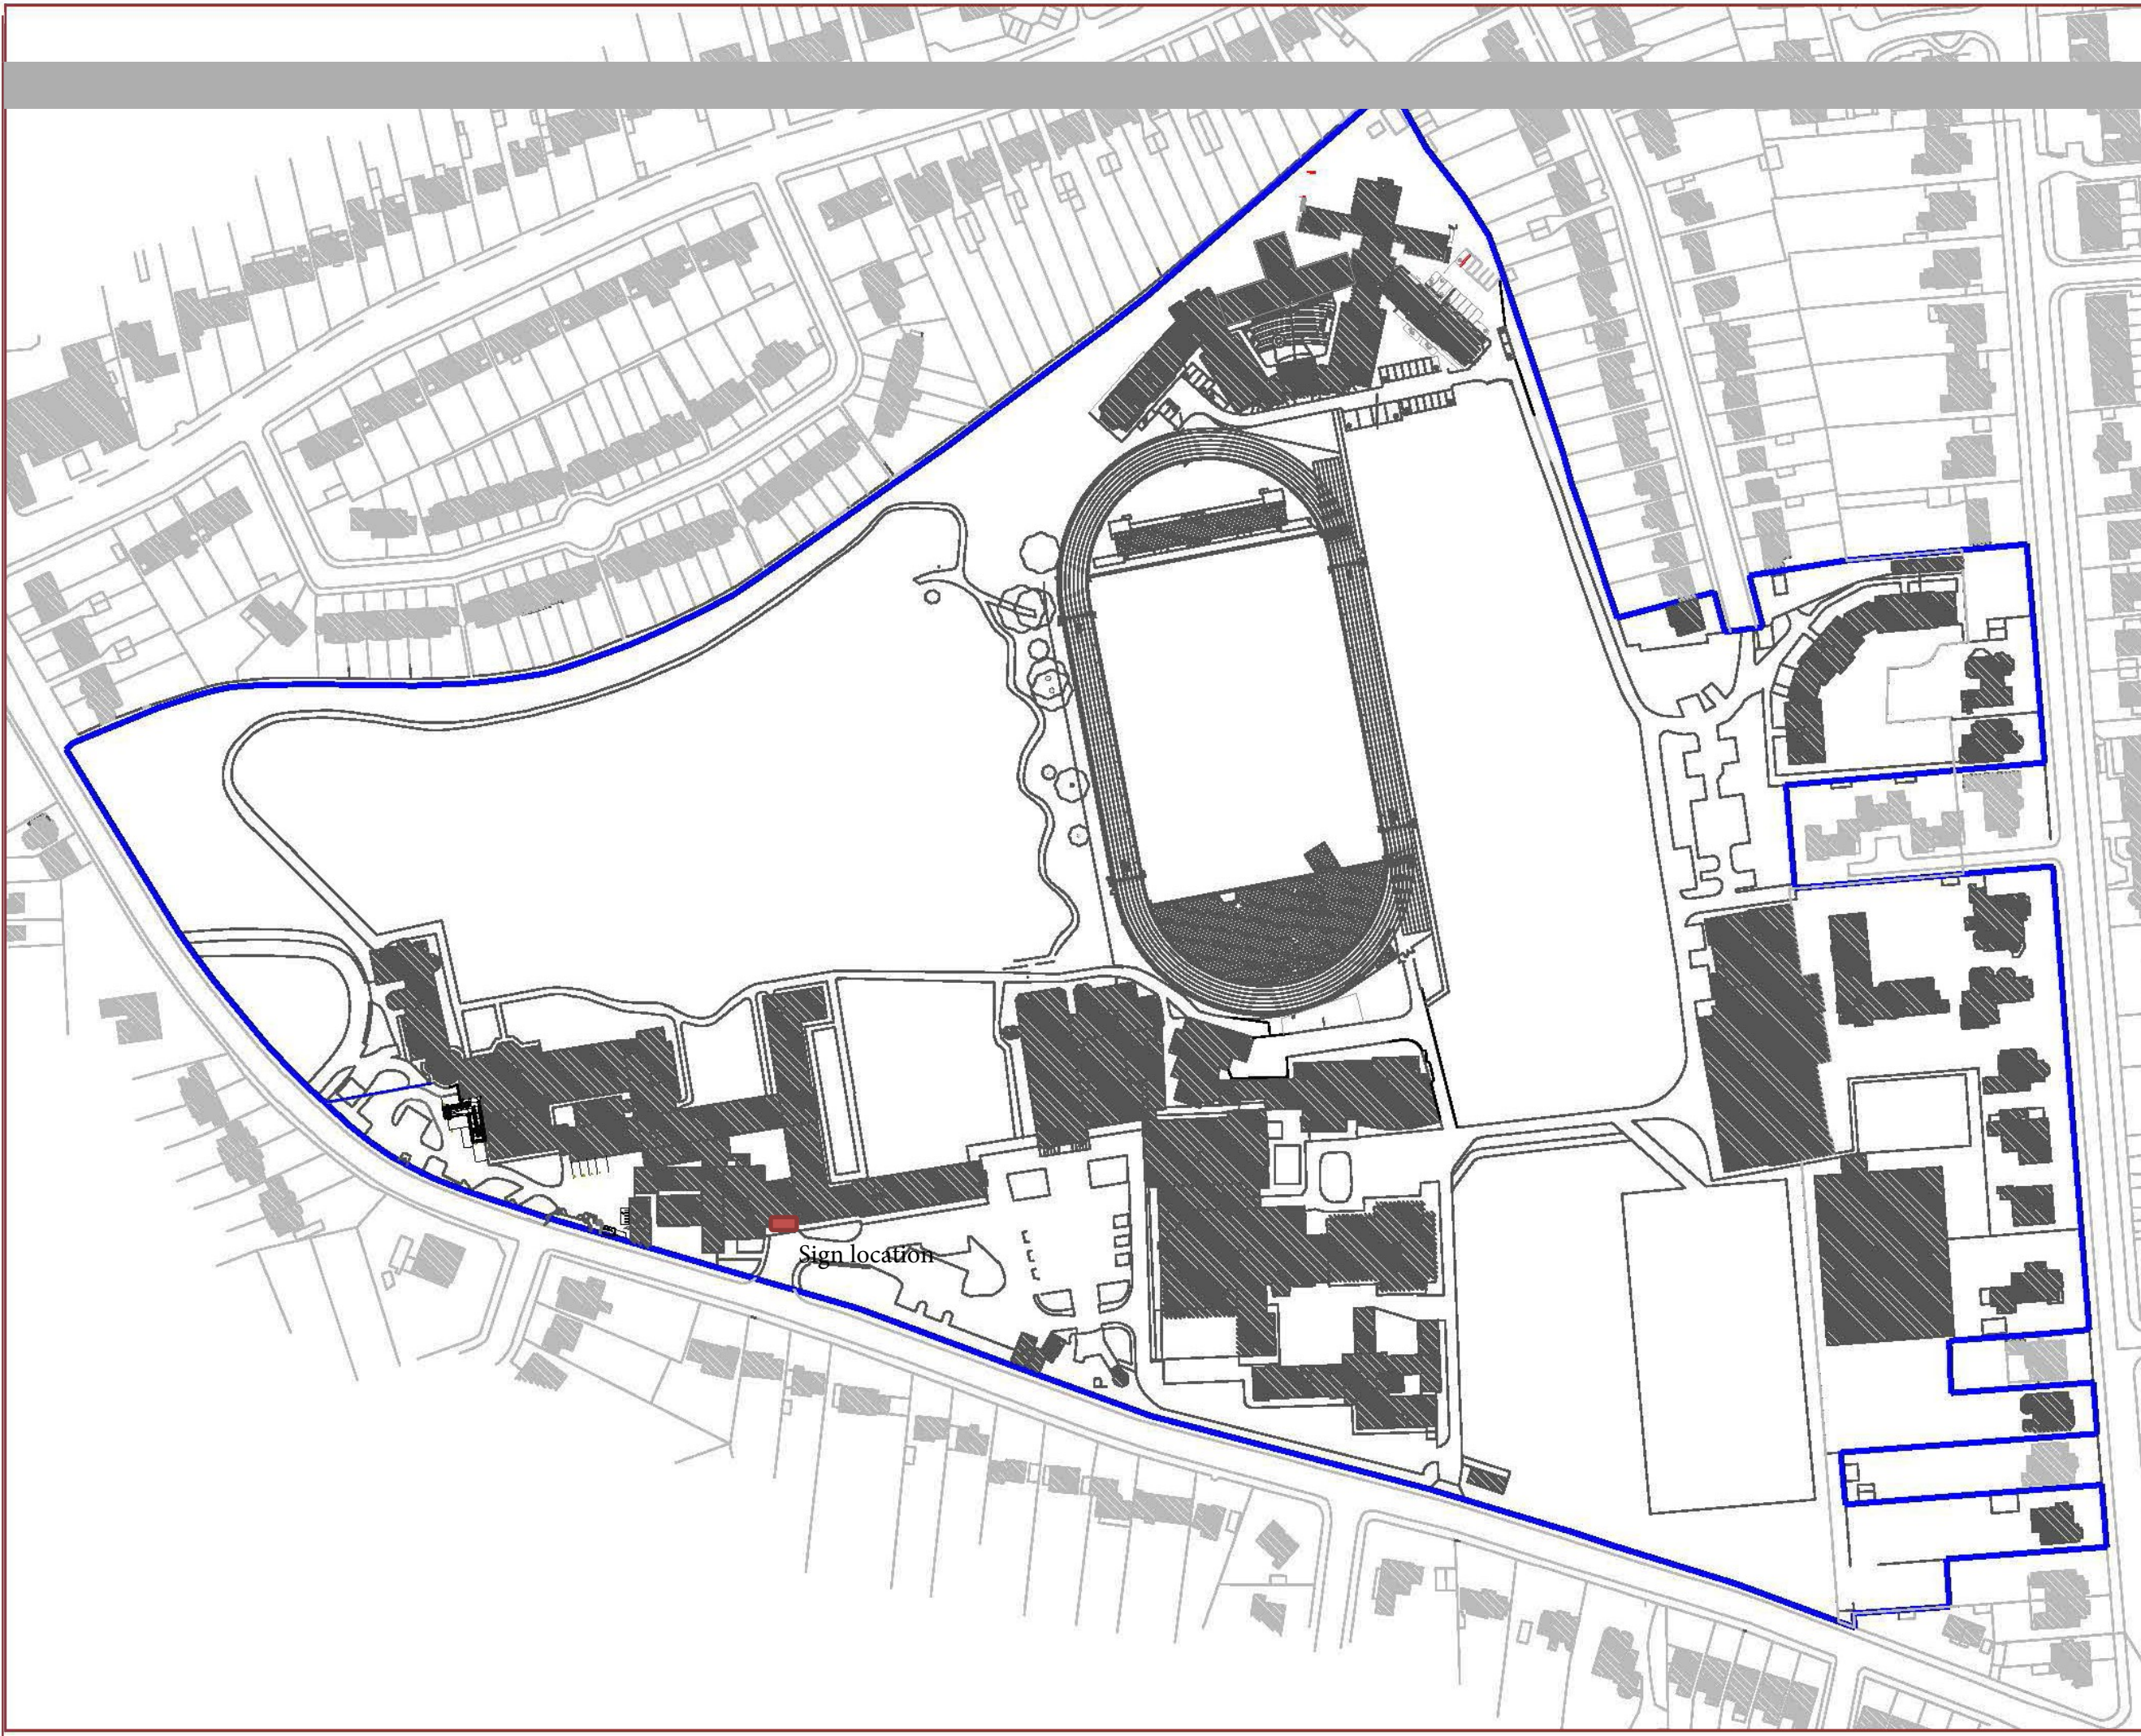