



THAMES STREET HOUSES - LOWER GROUND FLOOR PLAN
1:100

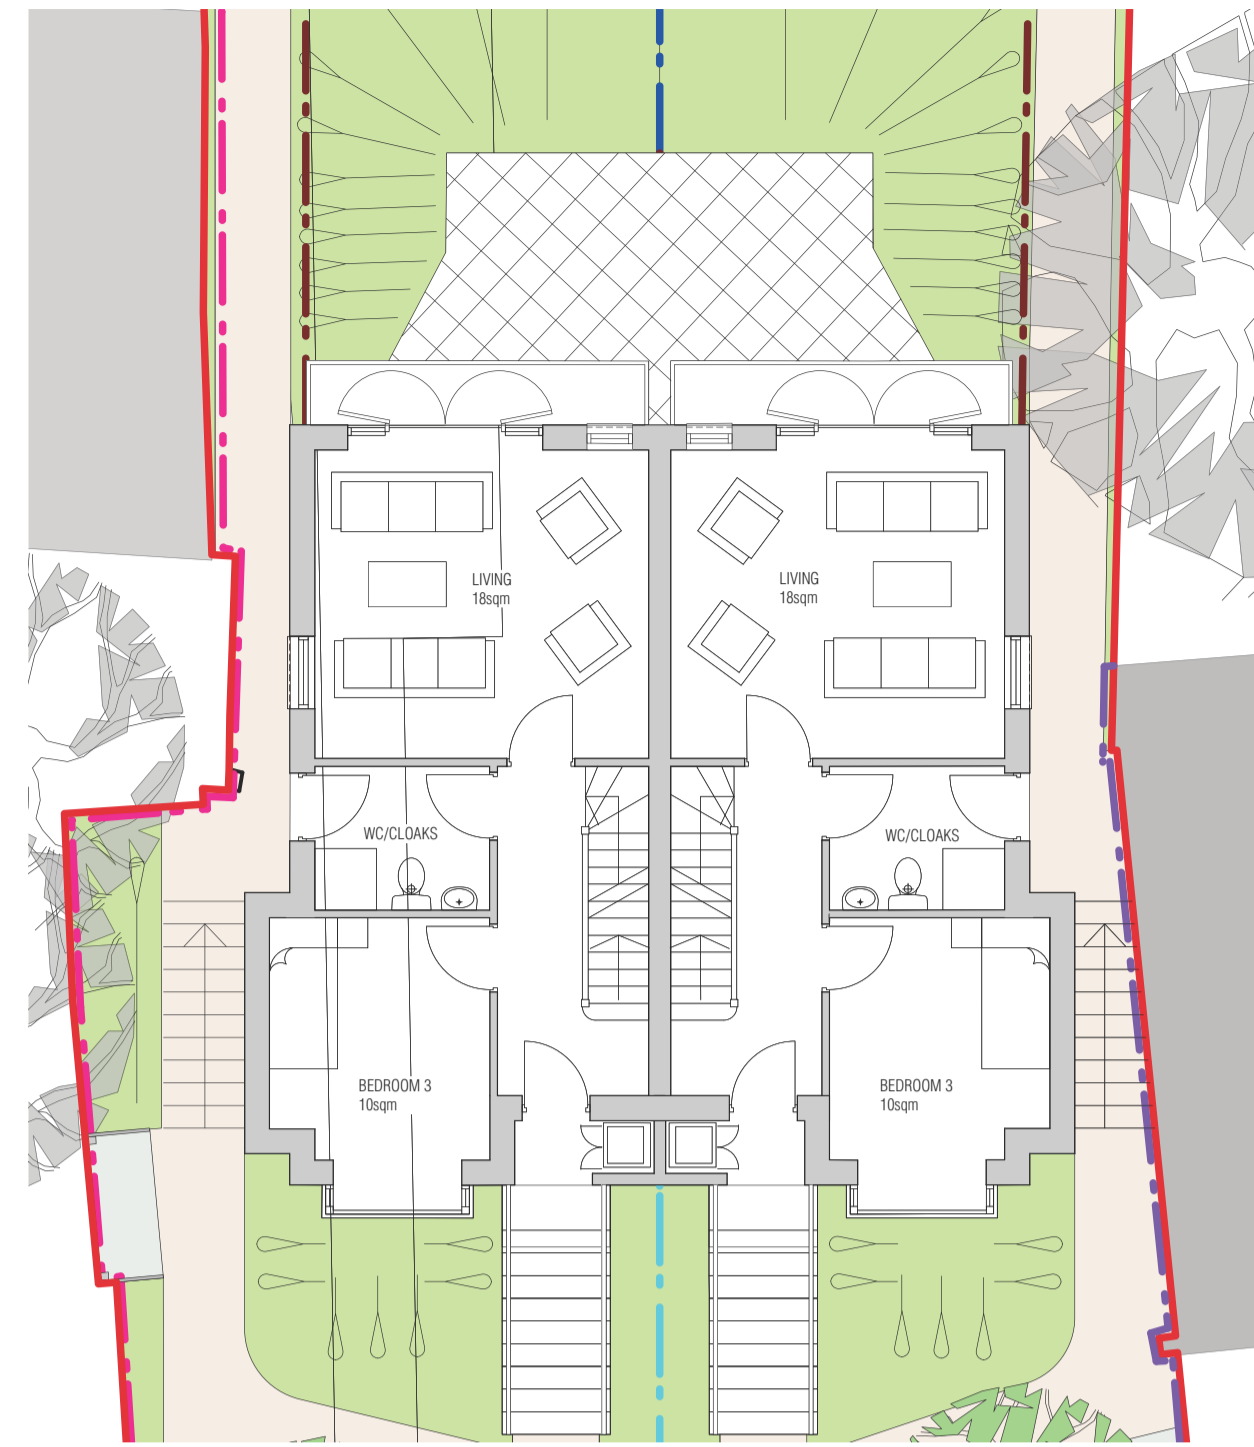

THAMES STREET HOUSES - GROUND FLOOR PLAN
1:100

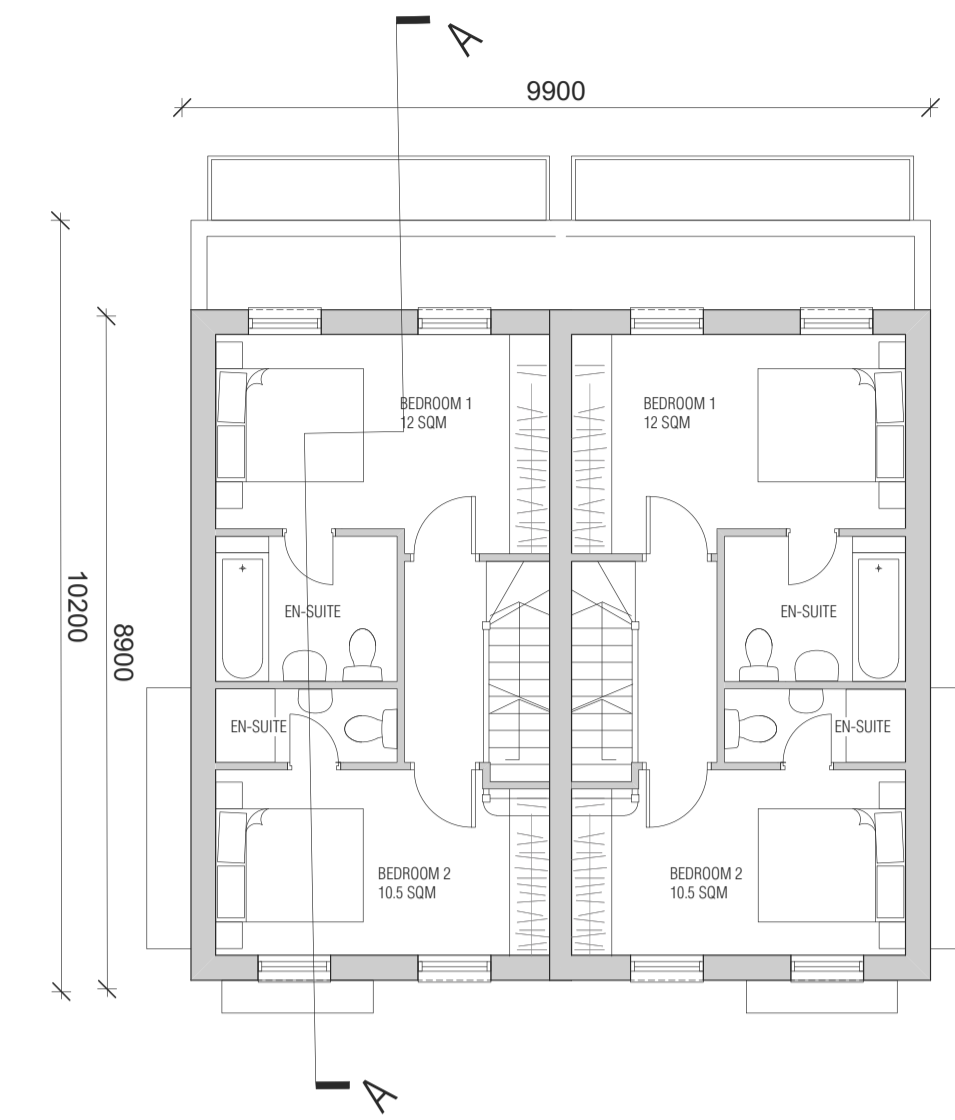

THAMES STREET HOUSES - FIRST FLOOR PLAN
1:100



STATION ROAD - SHOWROOM AND GARAGE GROUND FLOOR PLAN
1:100



STATION ROAD - FIRST FLOOR PLAN
1:100

