



# Latchmere – Construction Vehicle Route 2

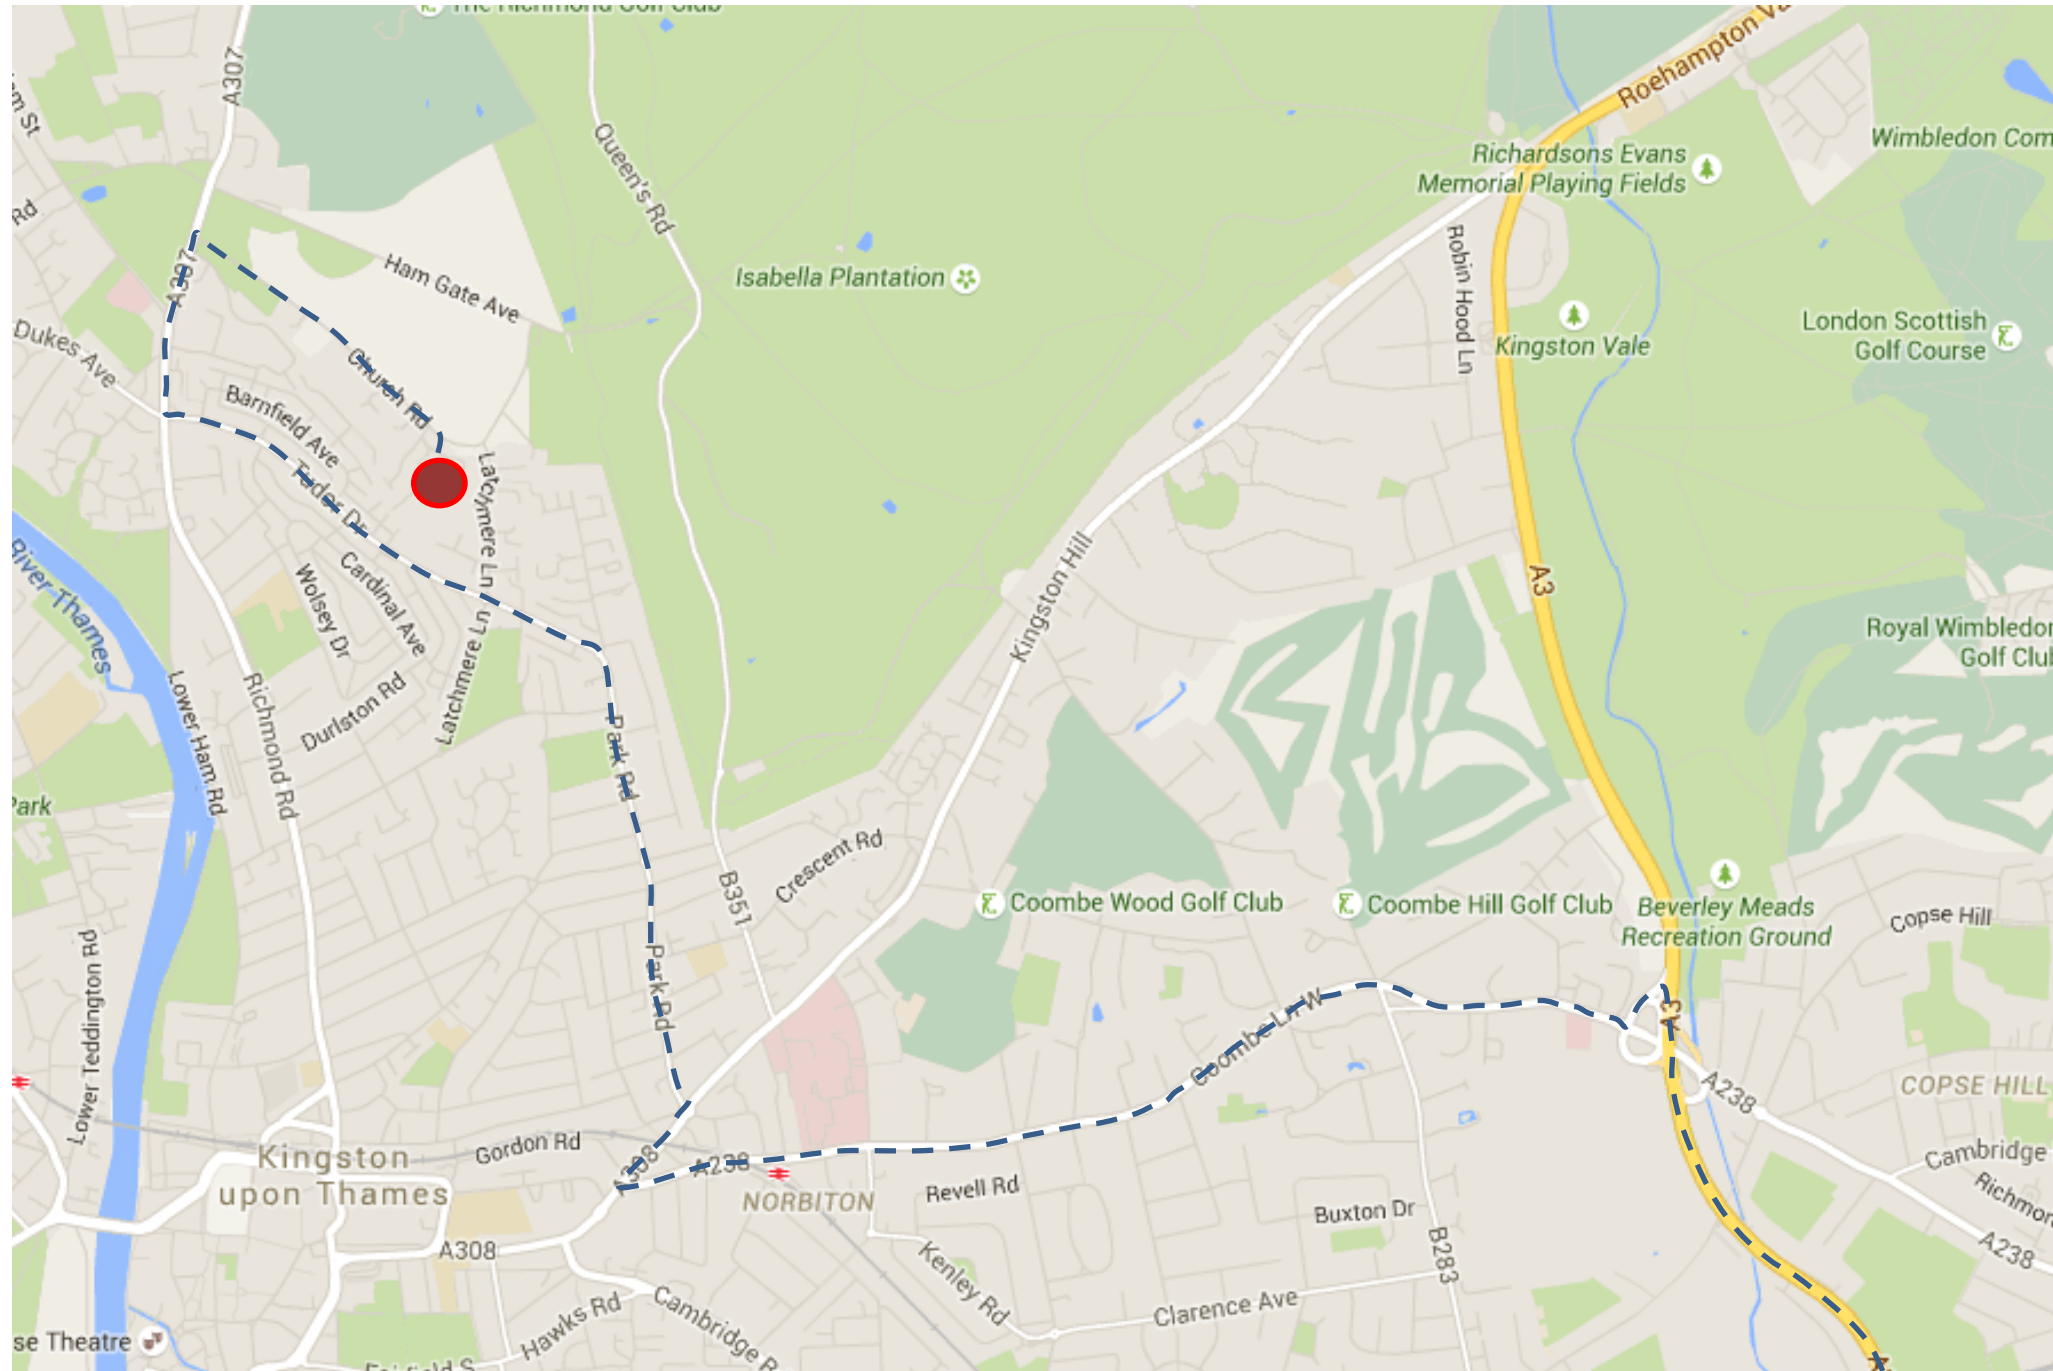

**KEY**

- Site
- - - Access Route

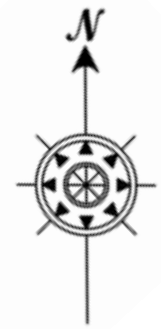


ev: Date: Details: By: Cf

Project:-

**Latchmere- Construction Route**

Site:- Drawing Title:-

Date: \_\_\_\_\_ SHEL  
 Drawn: \_\_\_\_\_ SHEL  
 Scales: \_\_\_\_\_  
 Checked: \_\_\_\_\_

**BHWL/LATCHMERE/ROUTE**



The second construction vehicle route will be from A3 onto the A238(Coombe Lane) .This route is shown above with the blue dotted line.

Once vehicles are on the A238 they will head west onto the A308, moving north onto Park Road. From Park Road vehicles will access Tudor Drive. Turning Right onto Richmond Road construction traffic will then head onto Church Road where they will access site using the existing vehicular point.

Vehicles leaving the site will use the same route heading back towards the A3.

Vehicle swept paths have been produced and are presented in Appendix 3.