





PROPOSED STREET SCENE (A-A)

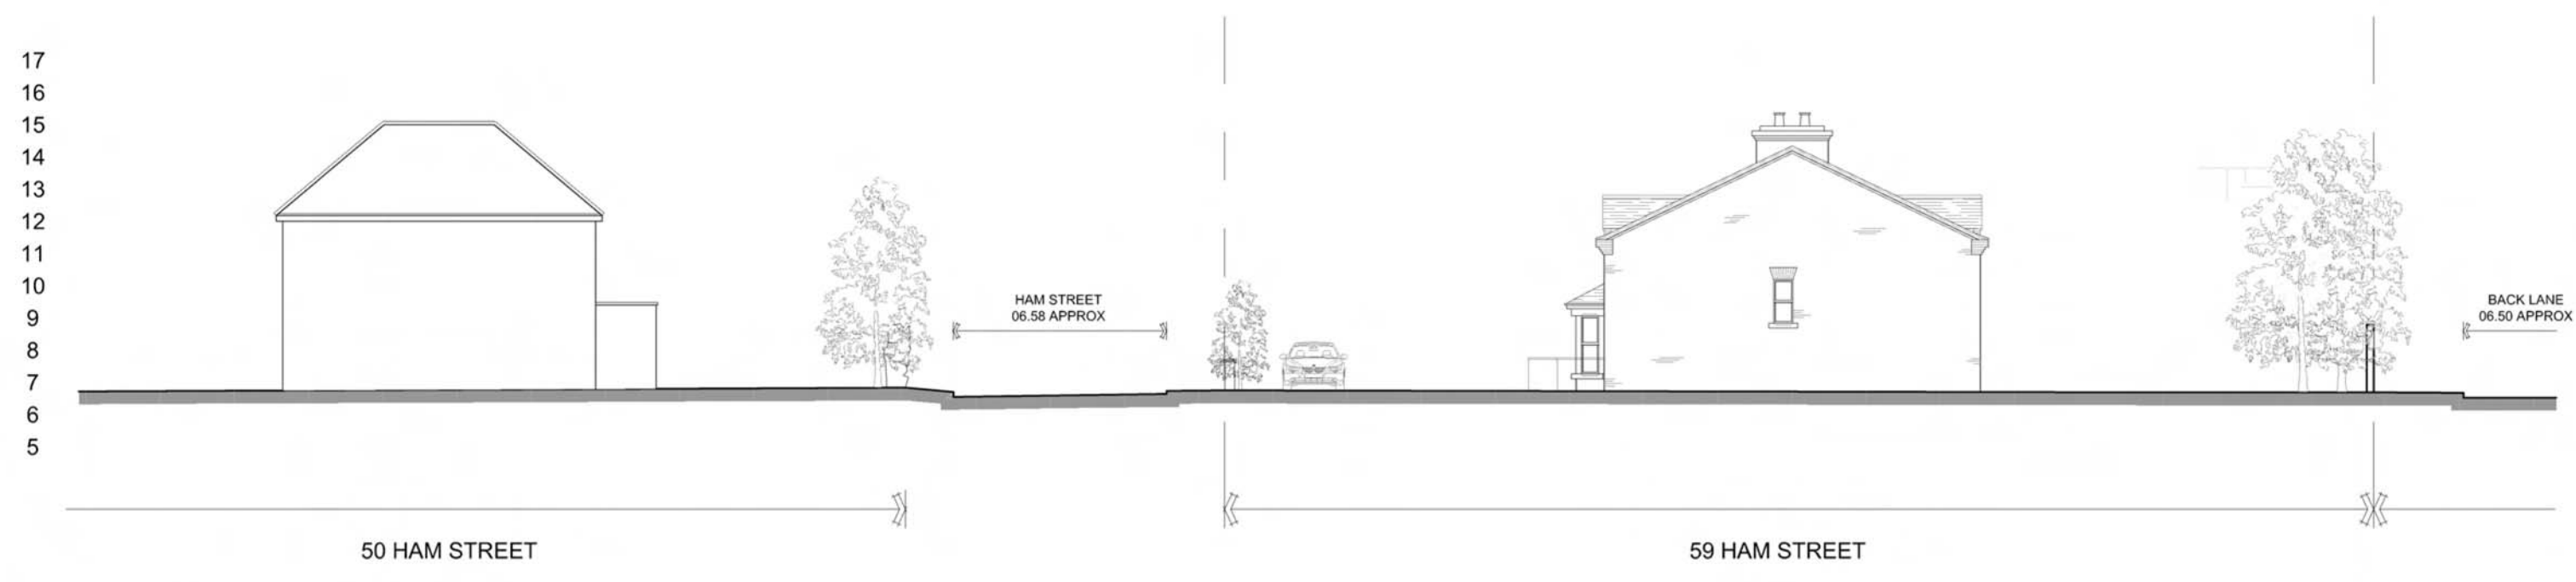

PROPOSED SITE SECTION (B-B)

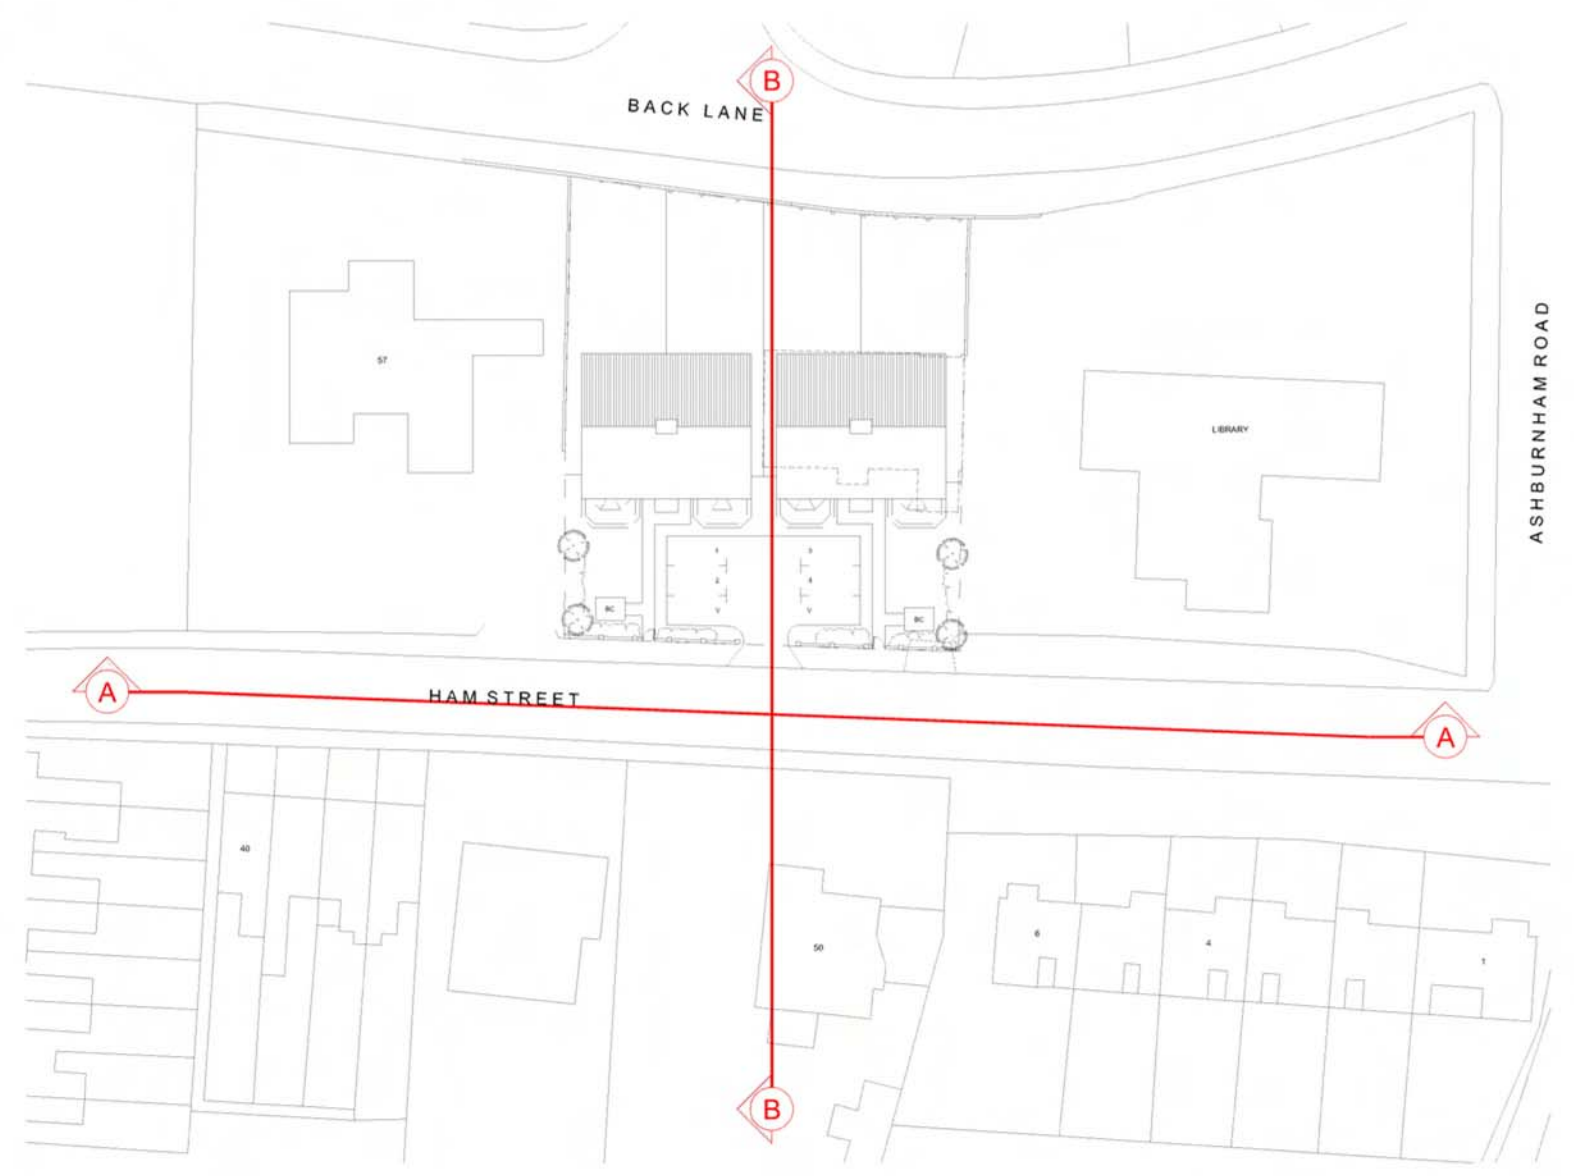

KEY PLAN (NTS)

Rev.	Date	Detail
Status PLANNING SUBMISSION		
 ASCOT DESIGN Architecture <small>Berkshire House, 39-51 High Street, Berkshire, SL5 7JF Tel: 01344 299330 Fax: 01344 299331 Email: info@ascotdesign.com www.ascotdesign.com</small>		
Client GILBERT HOMES		
Project Title 59 HAM STREET, RICHMOND		
DRAWING Title STREET SCENE & SITE SECTION		
Scale 1:200 @ A2	Date NOV 15	Drawn
DRAWING No. 15 - P1201 - 03		Rev.
<small>The copyright in this document and design is confidential and the property of Ascot Design Limited</small>		