
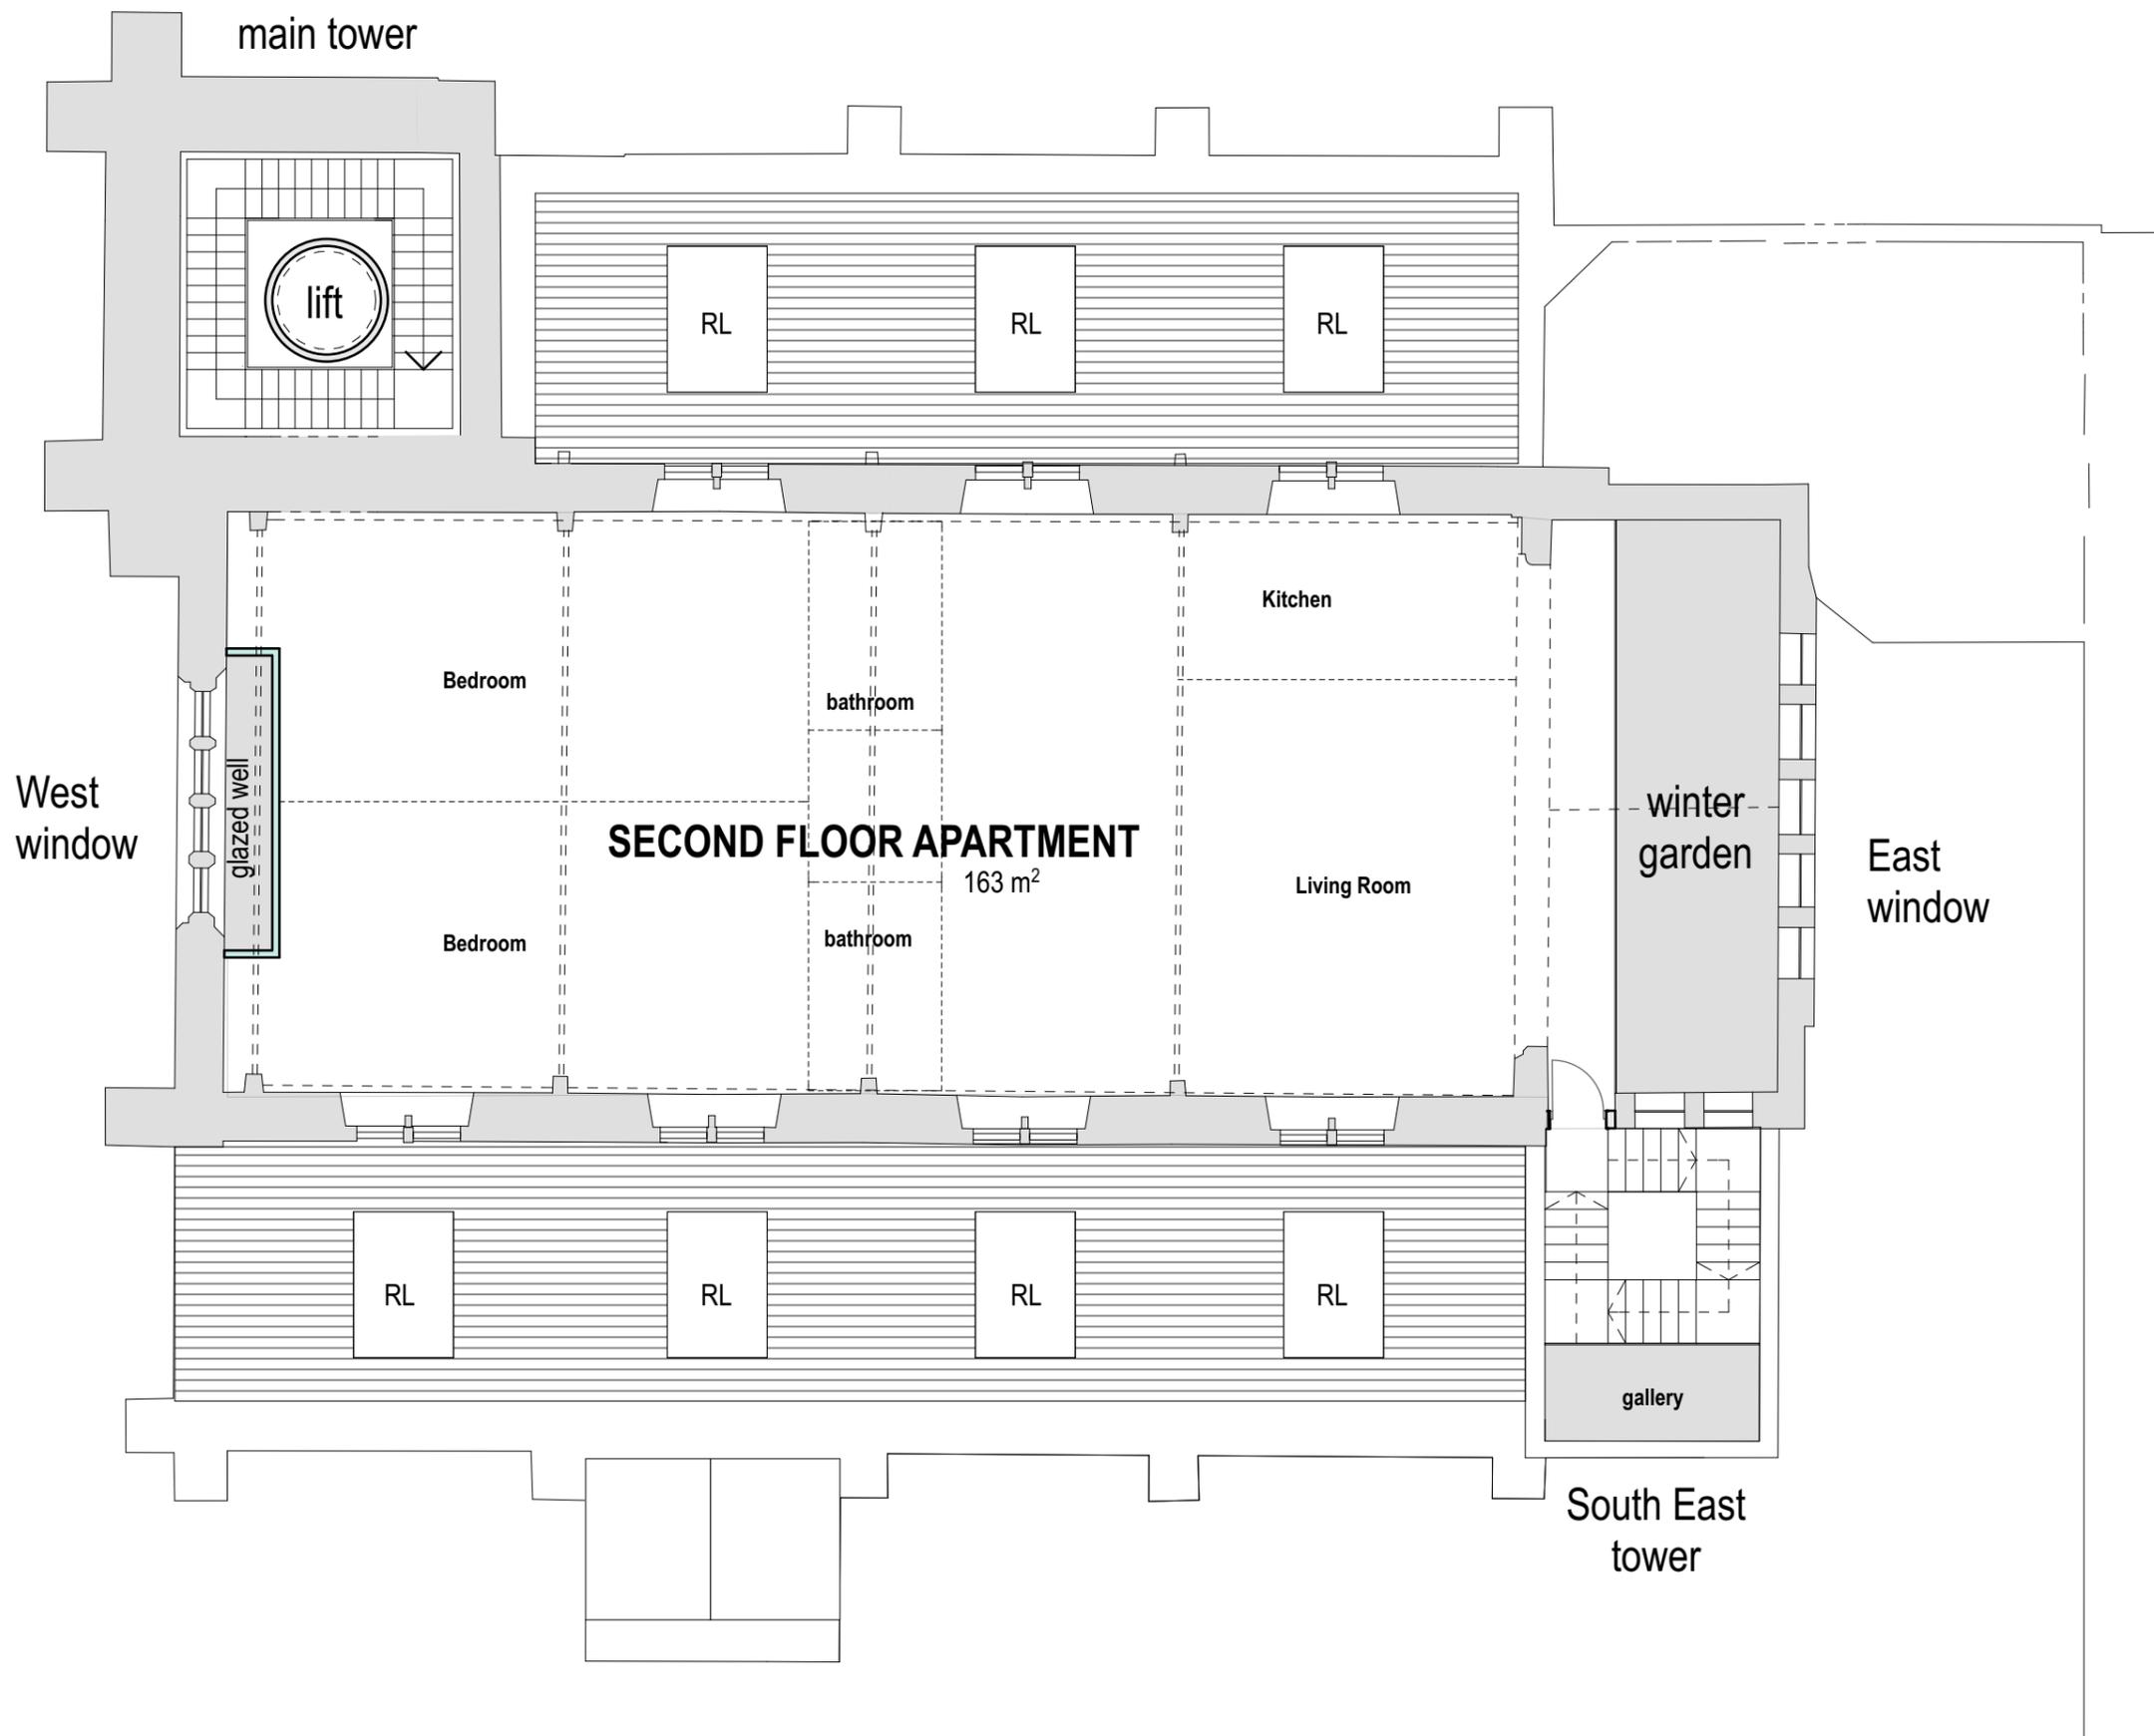


N

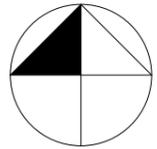


SIMON MERRONY ARCHITECTS
 Simon Merrony Architects Co. Ltd
 21A High Street
 Teddington
 Middlesex
 TW11 8ET

Job Title

**TEDDINGTON
CHRIST CHURCH**

Drawing Name

**Proposed Second Floor
Plan**

Drawing Status

Planning

Published by **KK** Date 20/10/2015

Checked by **SM** Date 20/10/2015

Drawing Scale

As shown @ A3

Drawing no. **2015/26/P06** Revision **A**