



South Elevation SE Tower Christchurch Teddington.

Ag No 1050/SK03.

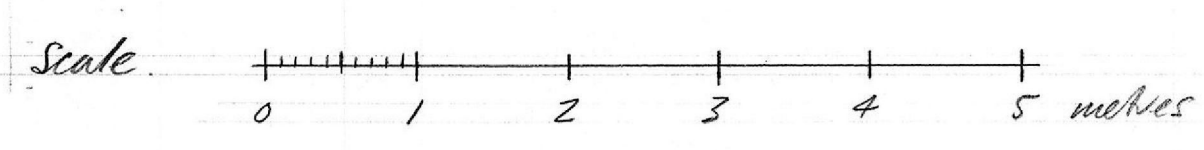

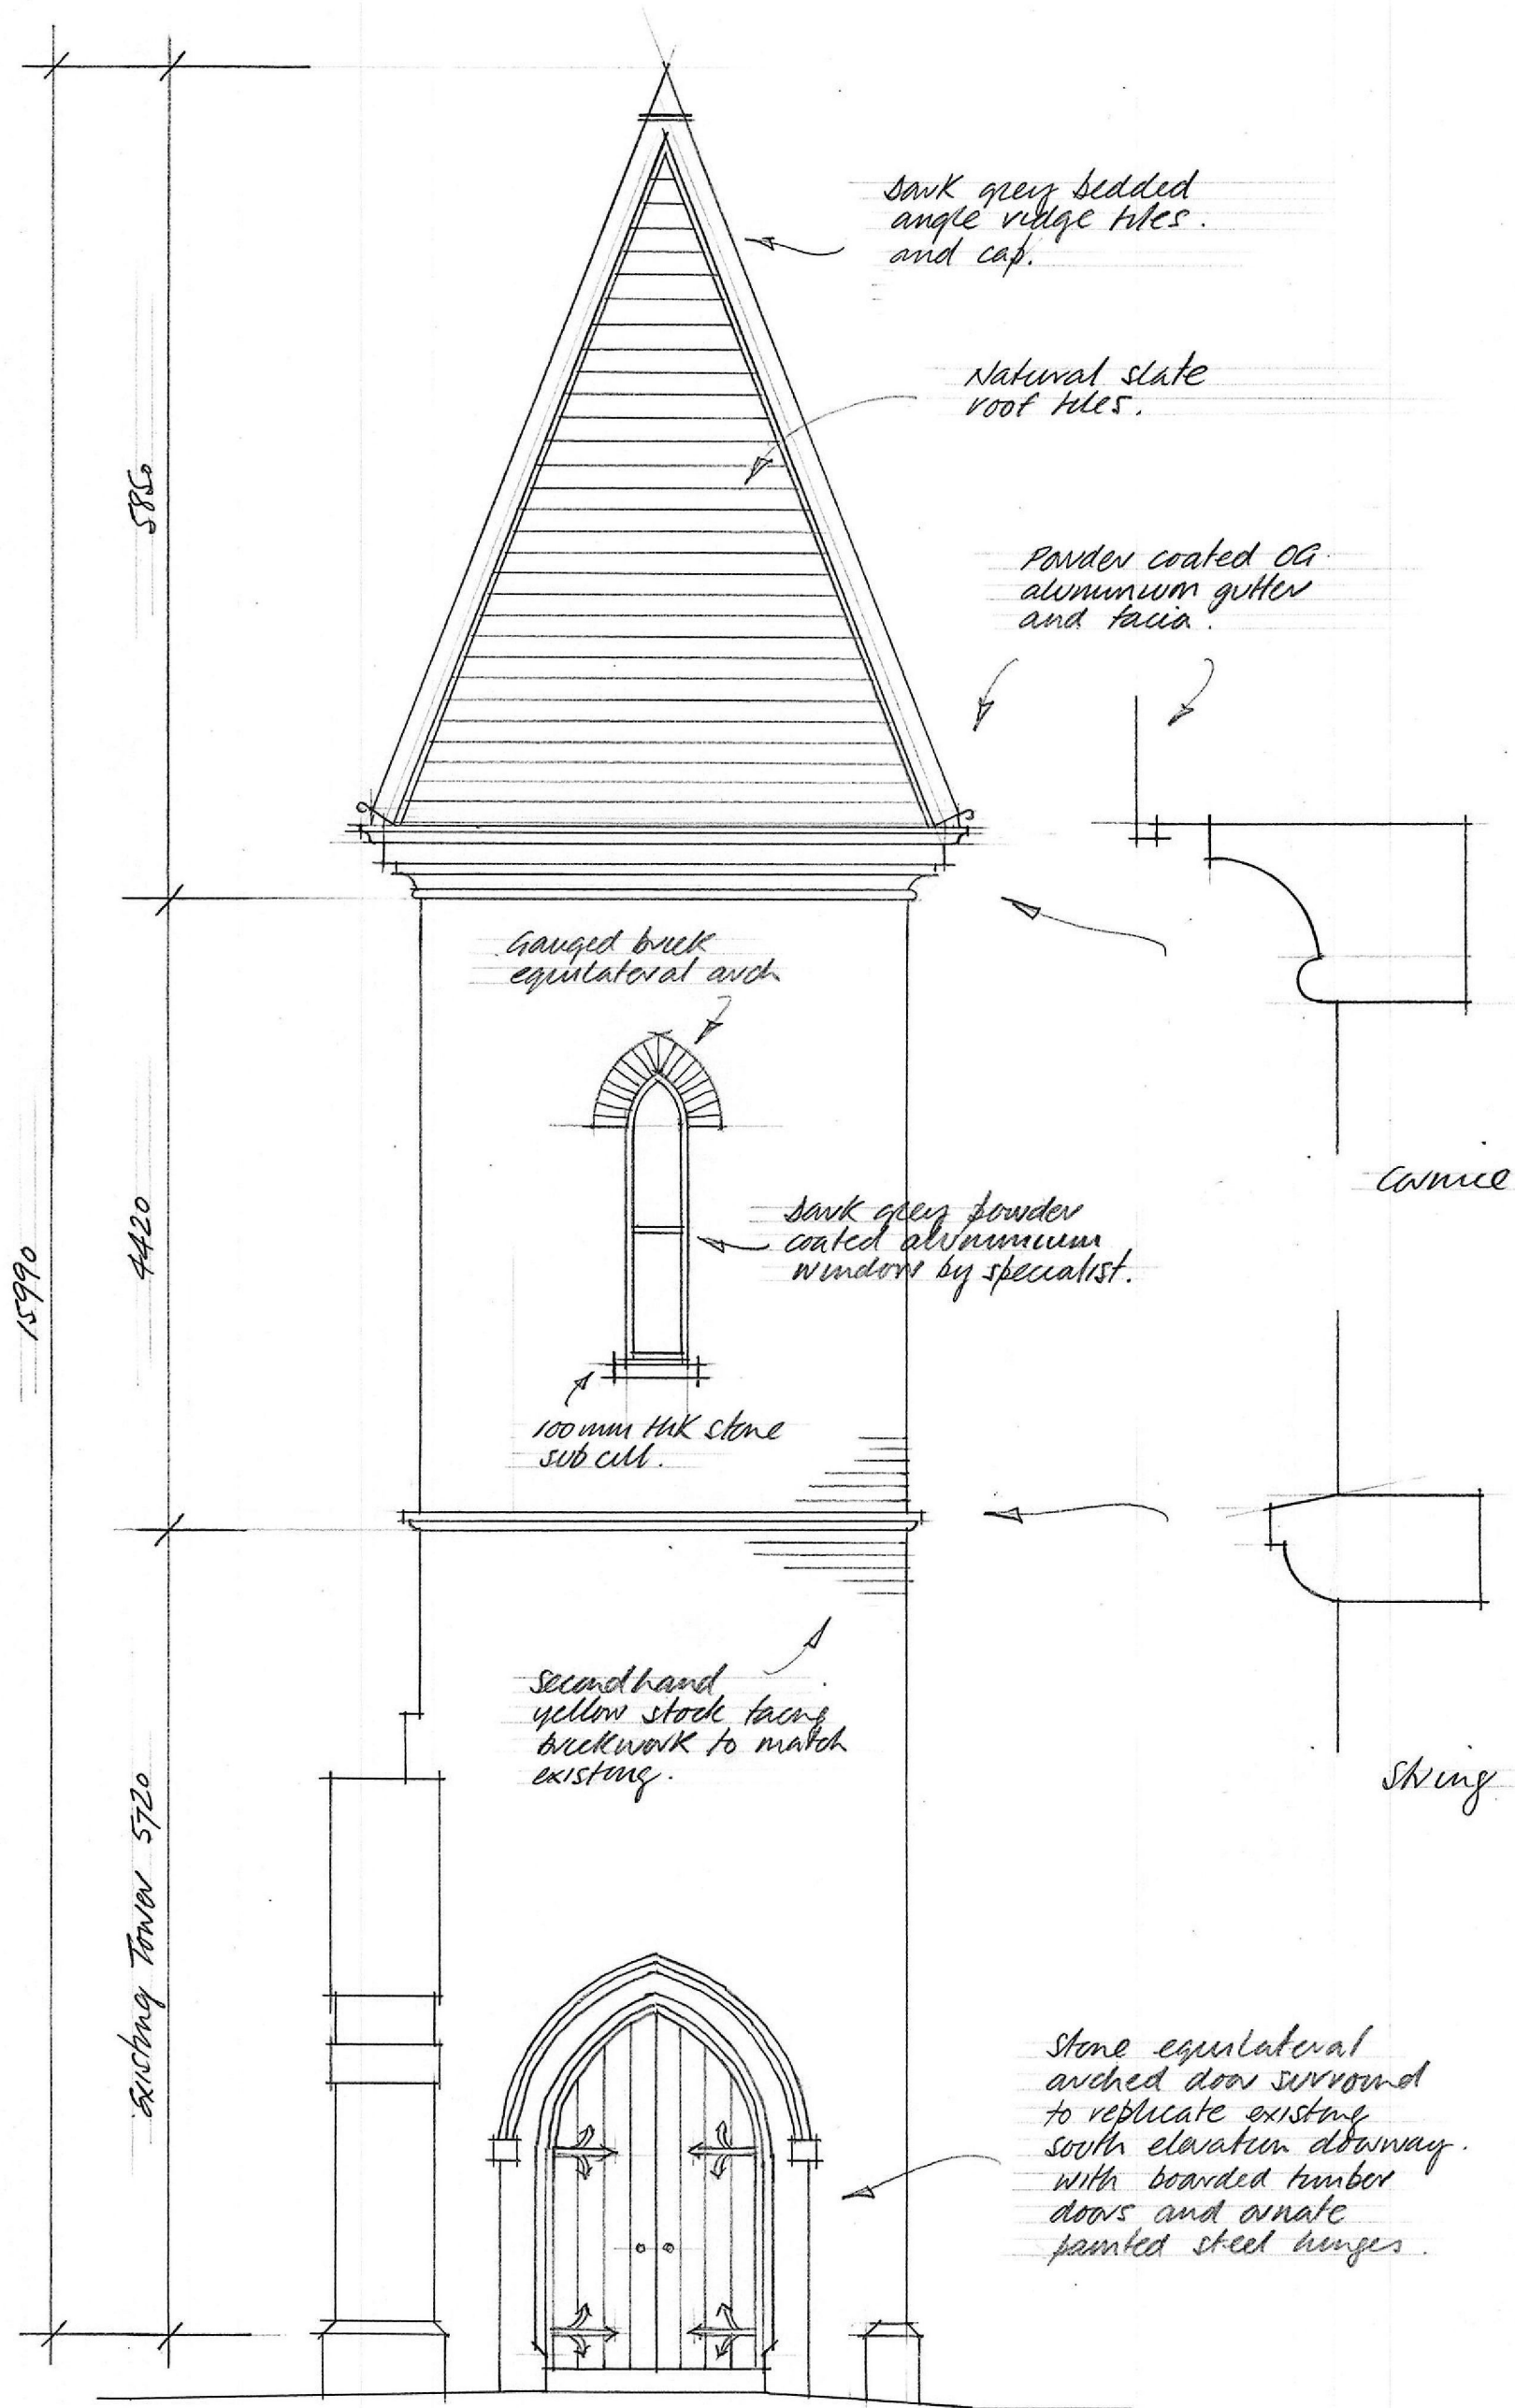

South Elevation SE Tower Christchurch Teddington.

Ag No 1050/SK03.

