


**KEY**

- CONSTRUCTION EXCLUSION ZONE
- - - 7 FT TIMBER HOARDING
- - - ROOT PROTECTION AREA
- LOCKABLE SEA CONTAINER FOR SITE TOOLS
- MATERIAL STORAGE AREA
- SITE OFFICE
- PORTALOOS
- PARKING
- REFUSE / RECYCLING SKIP AREA

Delivery tracks + route leaving in forward gear  
 ⊗ Wheel washing on exit

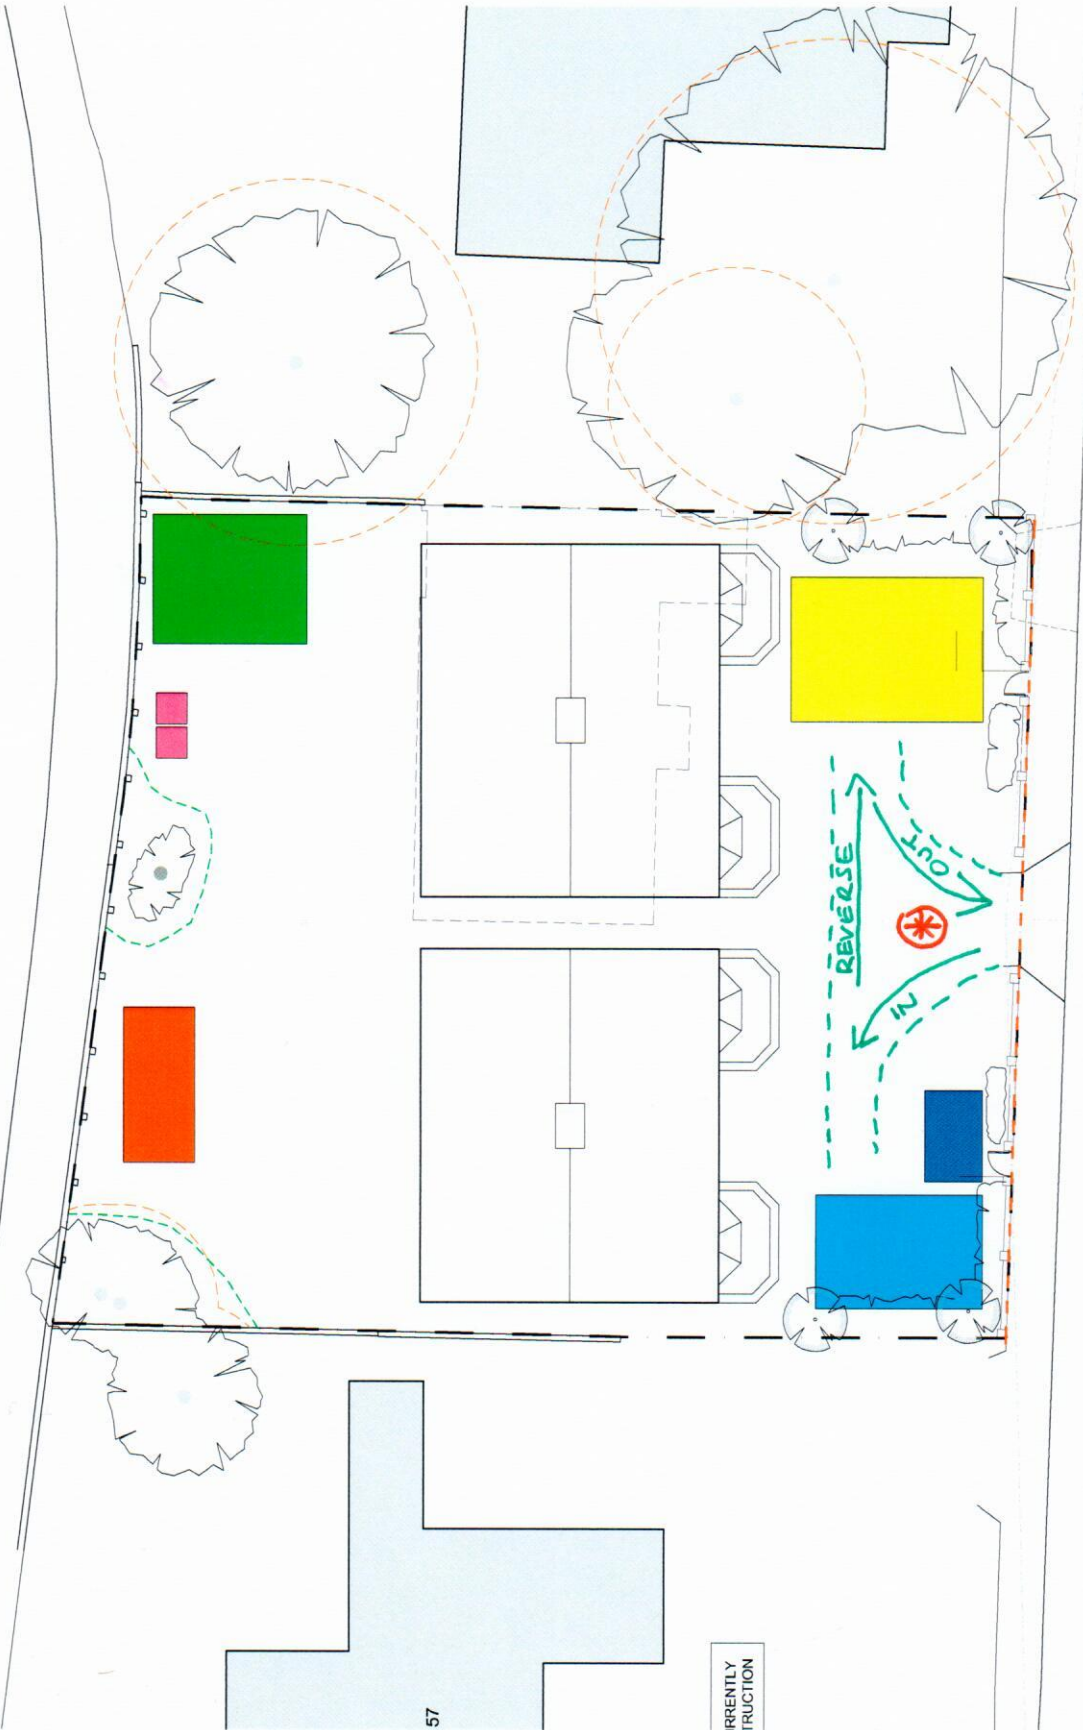

HAM STREET

57

IRRENTLY TRUCTION

**ASCOT DESIGN Architecture**  
 29-37 High Street, Boreham, S.S.21Y, Essex, UK  
 Tel: 01204 290330 Fax: 01204 290330  
 Email: info@ascotdesign.com www.ascotdesign.com

The copyright in this document and design is reserved to the property of Ascot Design Limited

**PLANNING SUBMISSION**  
 Client: **GILBERT HOMES**  
 Project Title: **59 HAM STREET, RICHMOND**

Project No: **CONSTRUCTION MANAGEMENT PLAN**  
 Scale: **1:200 @ A3**  
 Date: **DEC 15**  
 Drawing No: **15 - PT201 - CM**