




ROOF

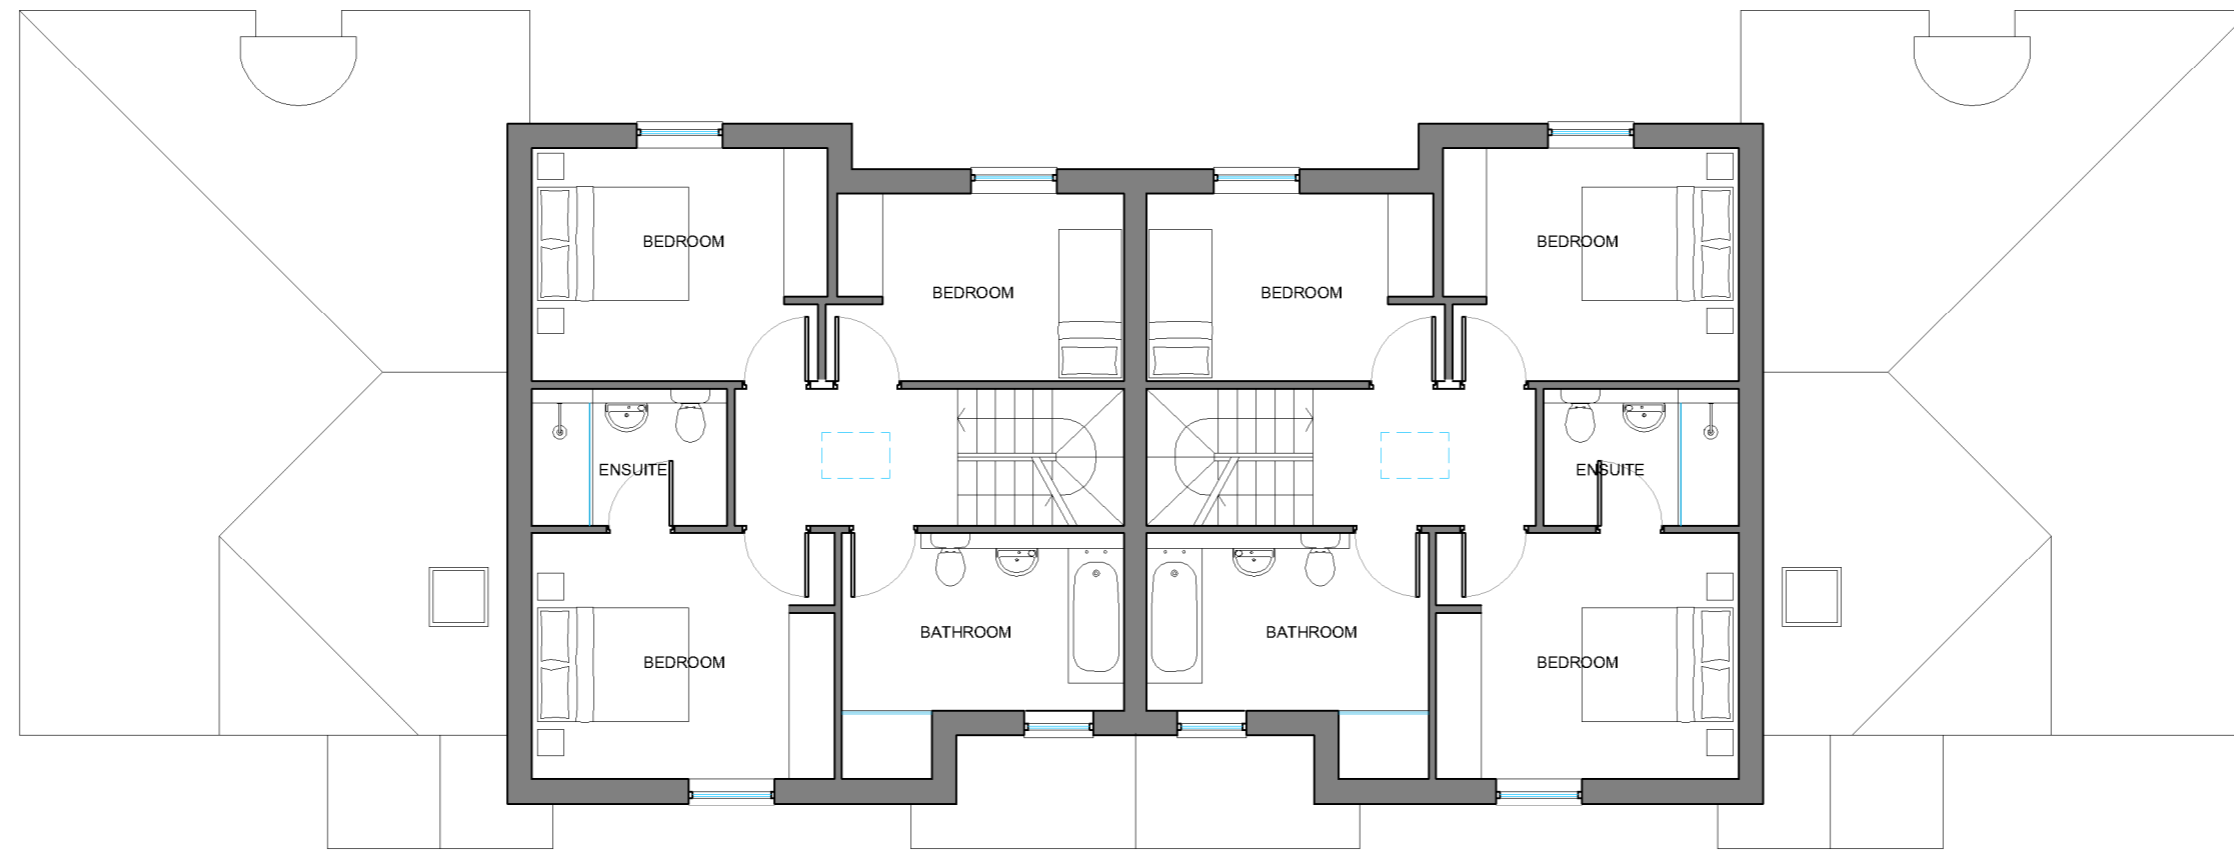


SECOND

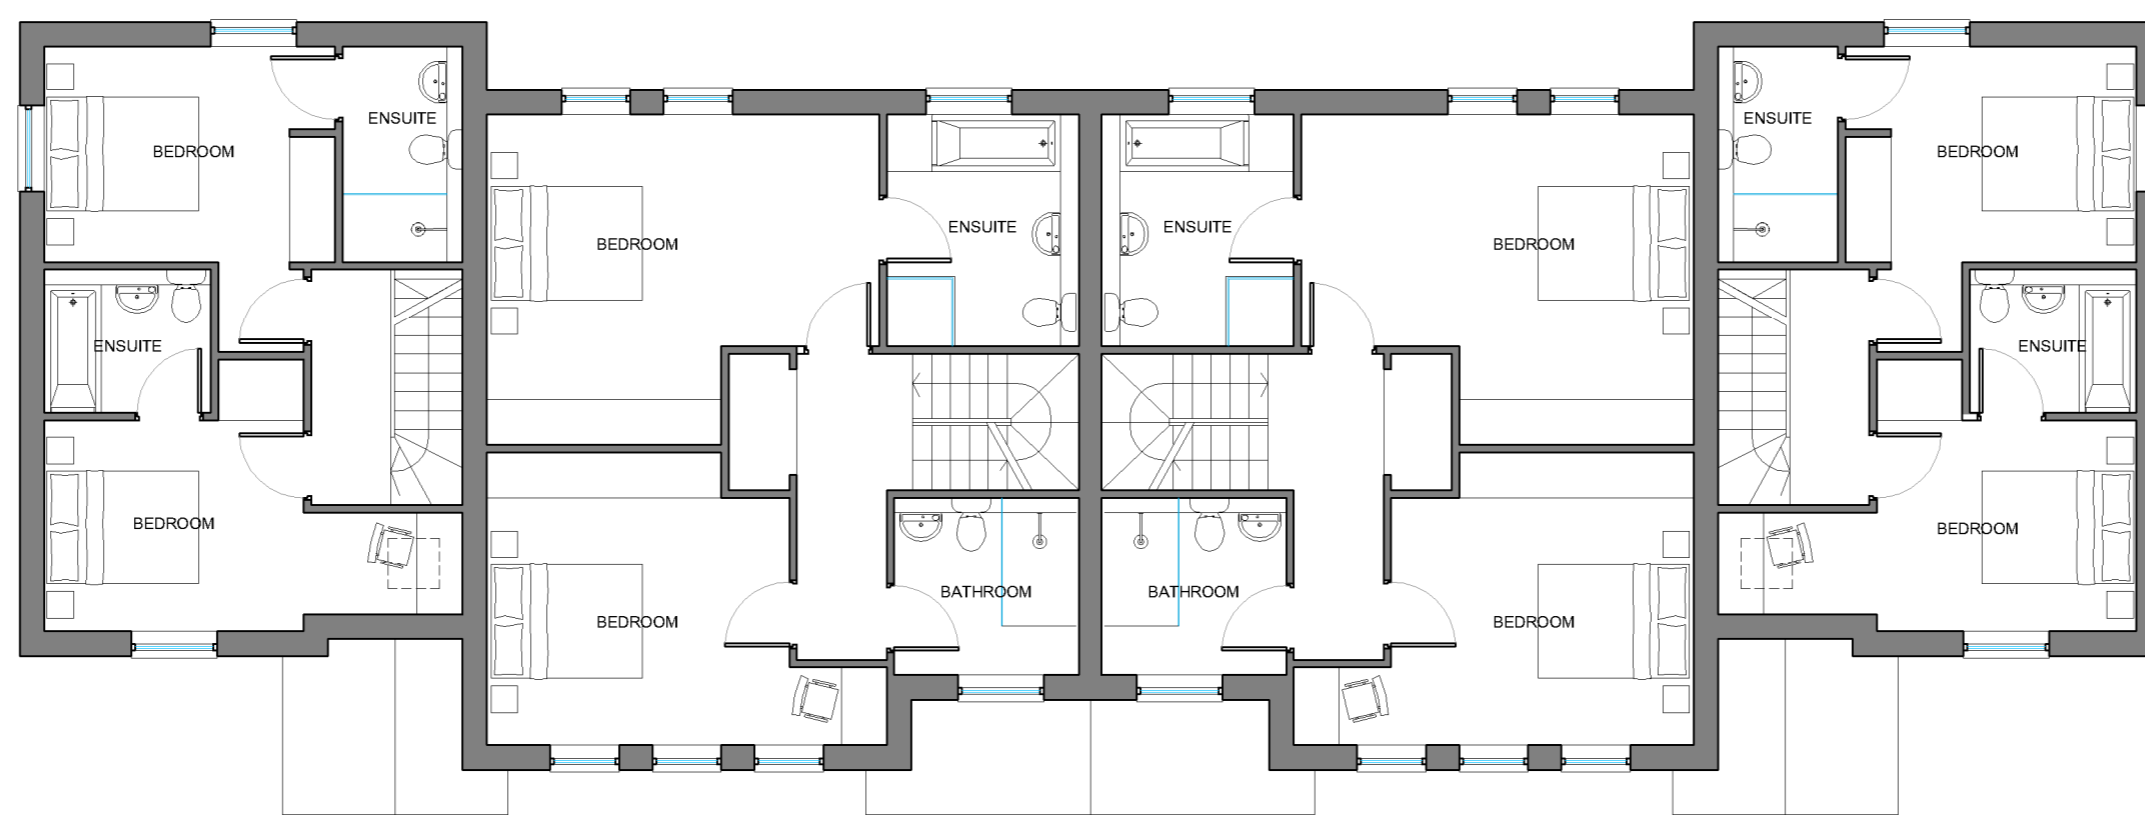

FIRST

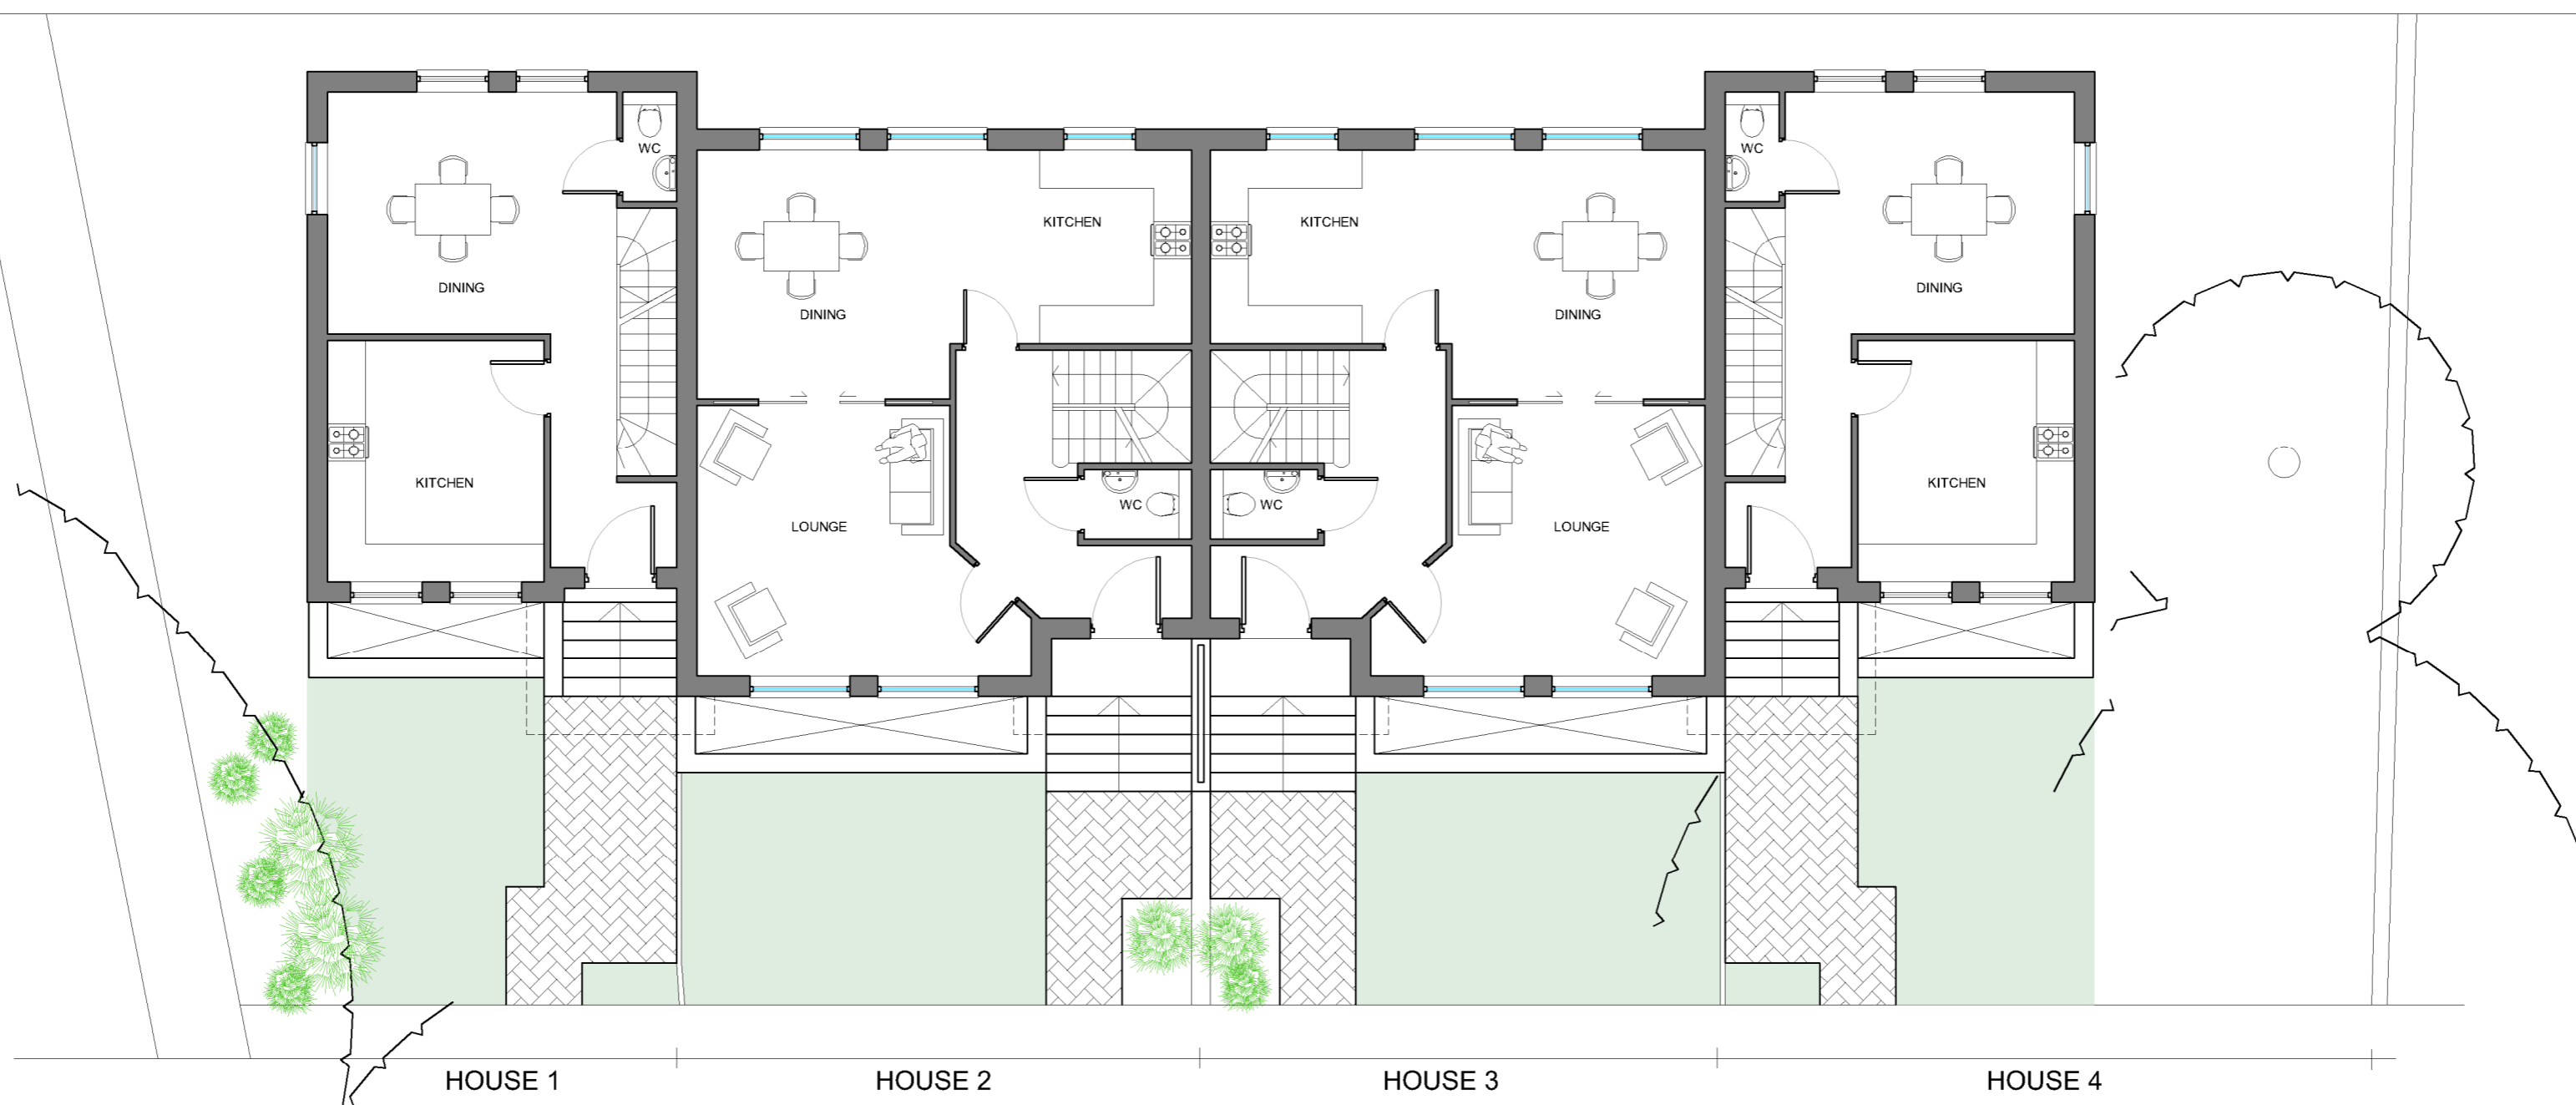

**UPPER
GROUND**

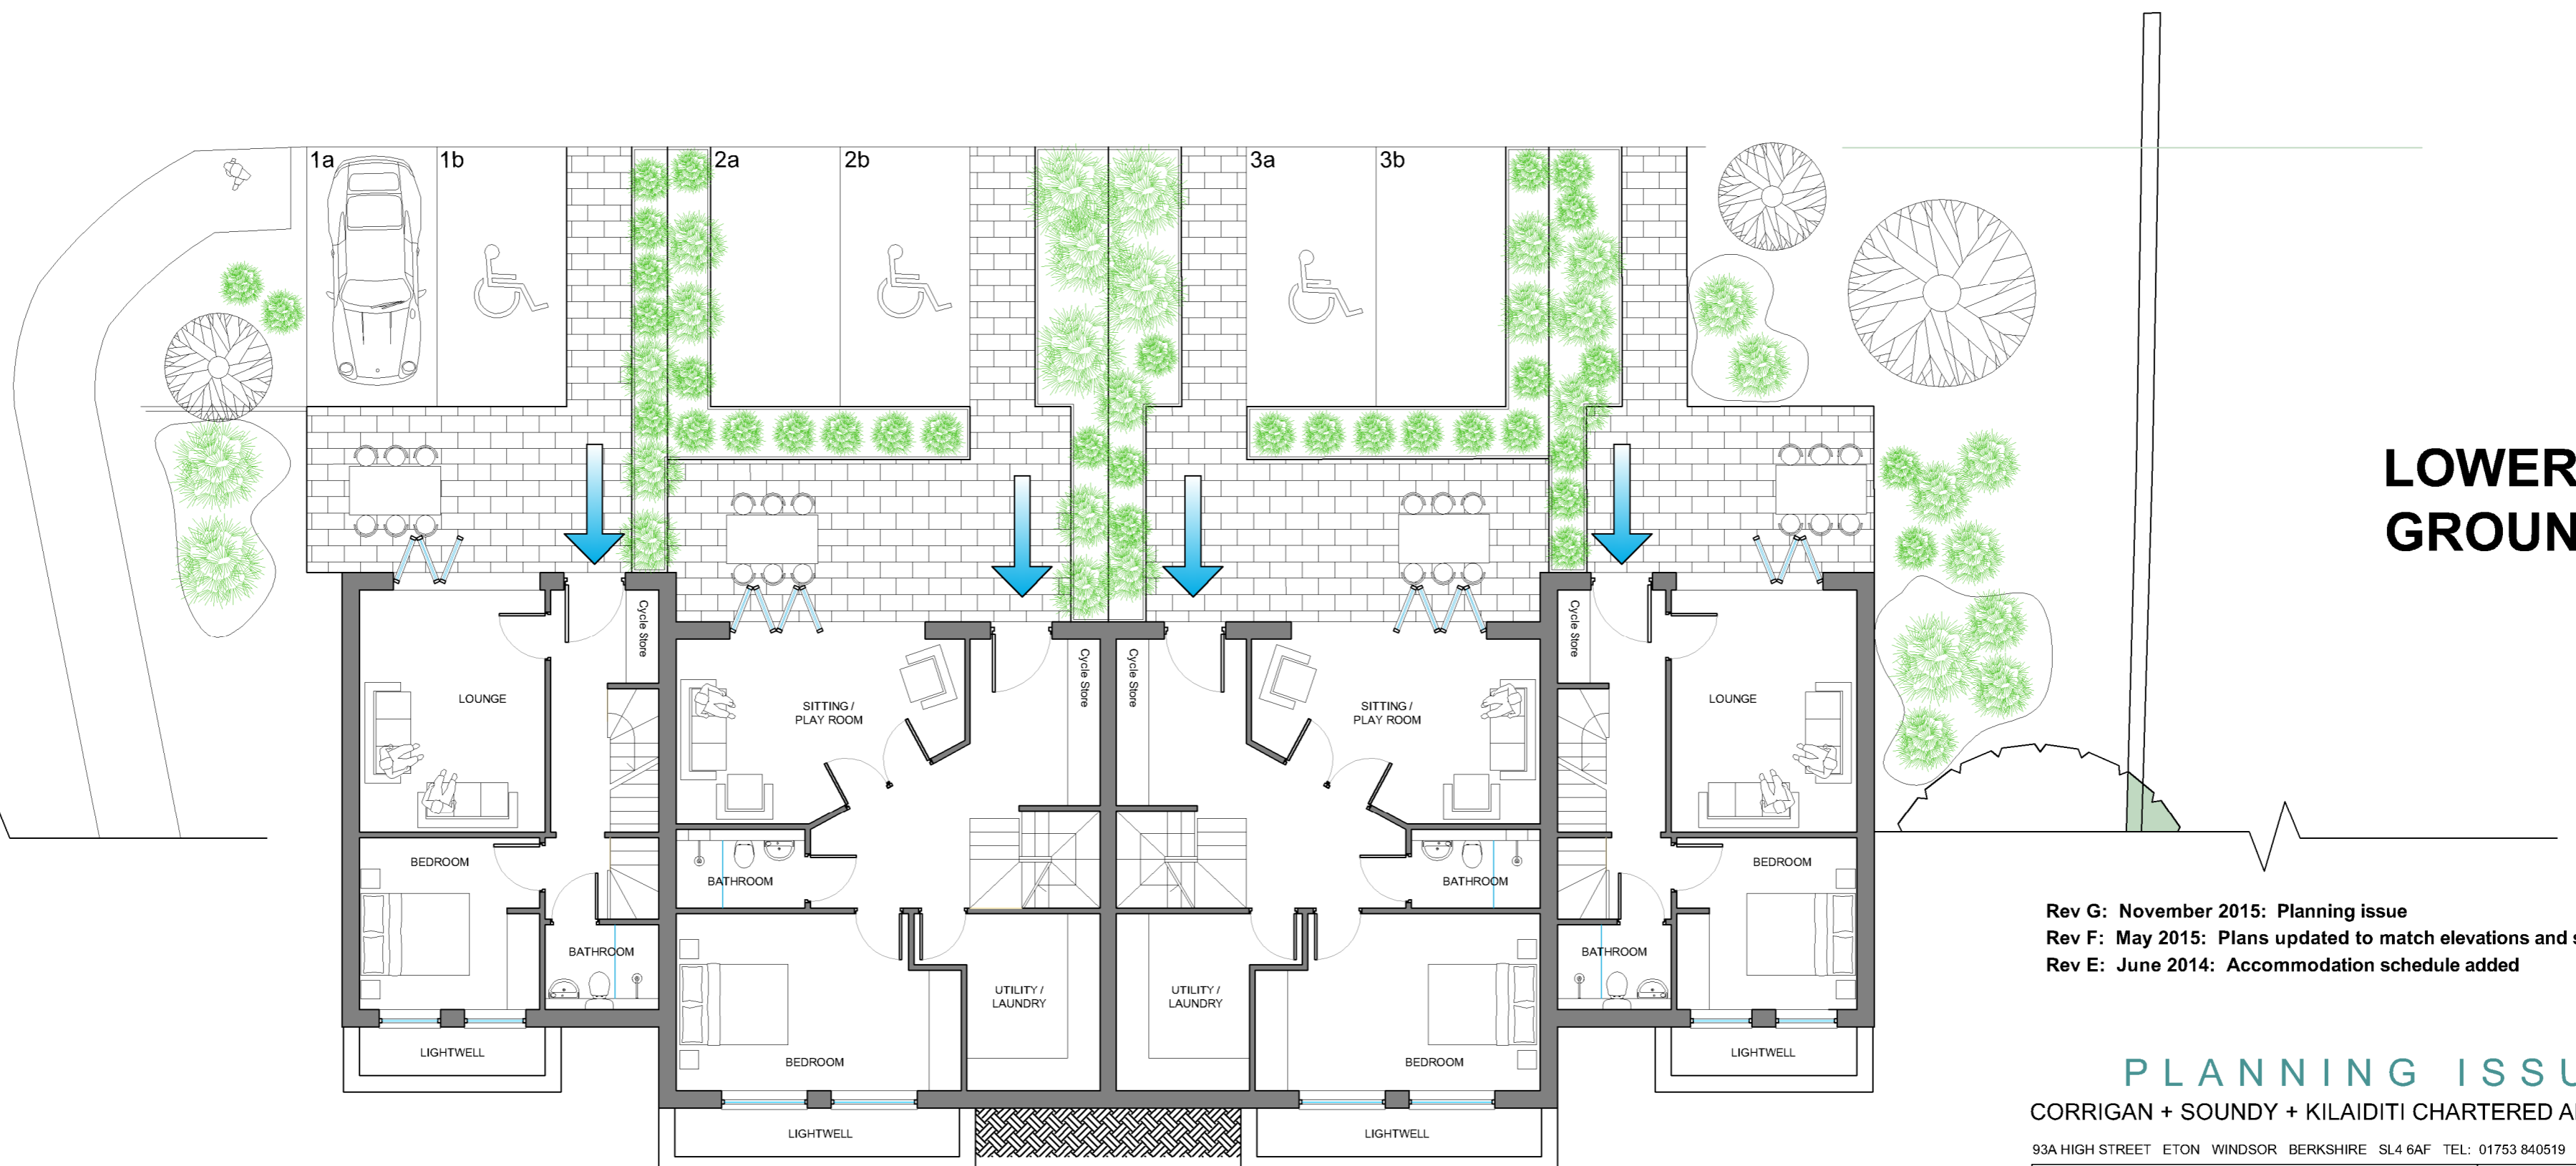

**LOWER
GROUND**


Rev G: November 2015: Planning issue
 Rev F: May 2015: Plans updated to match elevations and site plan
 Rev E: June 2014: Accommodation schedule added

PLANNING ISSUE

CORRIGAN + SOUNDY + KILAUDITI CHARTERED ARCHITECTS

93A HIGH STREET ETON WINDSOR BERKSHIRE SL4 6AF TEL: 01753 840519 FAX: 01753 868227

SILVER BIRCHES - MARCHMONT ROAD	1:100 @ A1	02.14	DM
FLOOR PLANS: SEMI-DETACHED HOUSES FRONTING MARCHMONT ROAD	1443/SB/15	G	

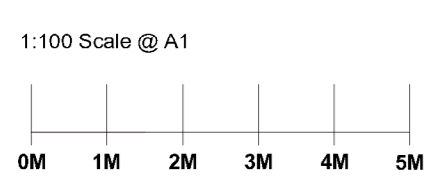

IN NO WAY SHALL THIS DRAWING BE TAKEN AS GUARANTEEING ANY OTHER RELIANT HERETOBY MAKING ANY DECISIONS. ANY DECISIONS TO BE MADE BY THE CLIENT.