




ROOF PLAN

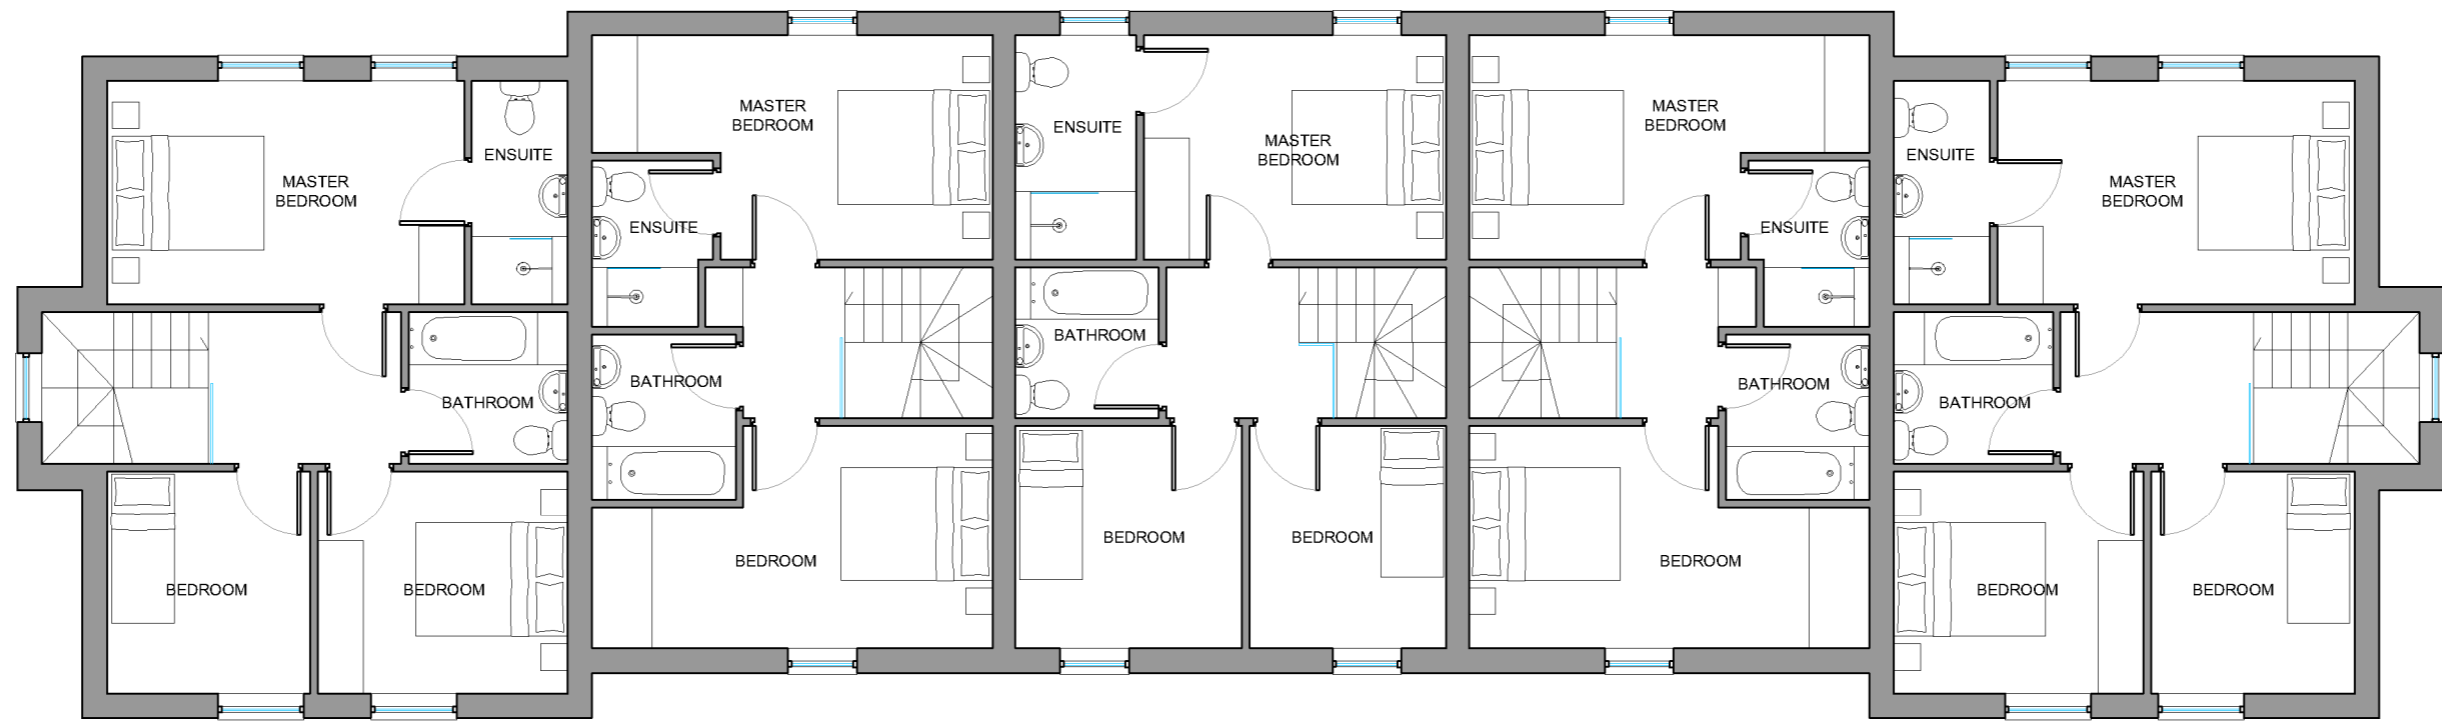

FIRST FLOOR PLAN

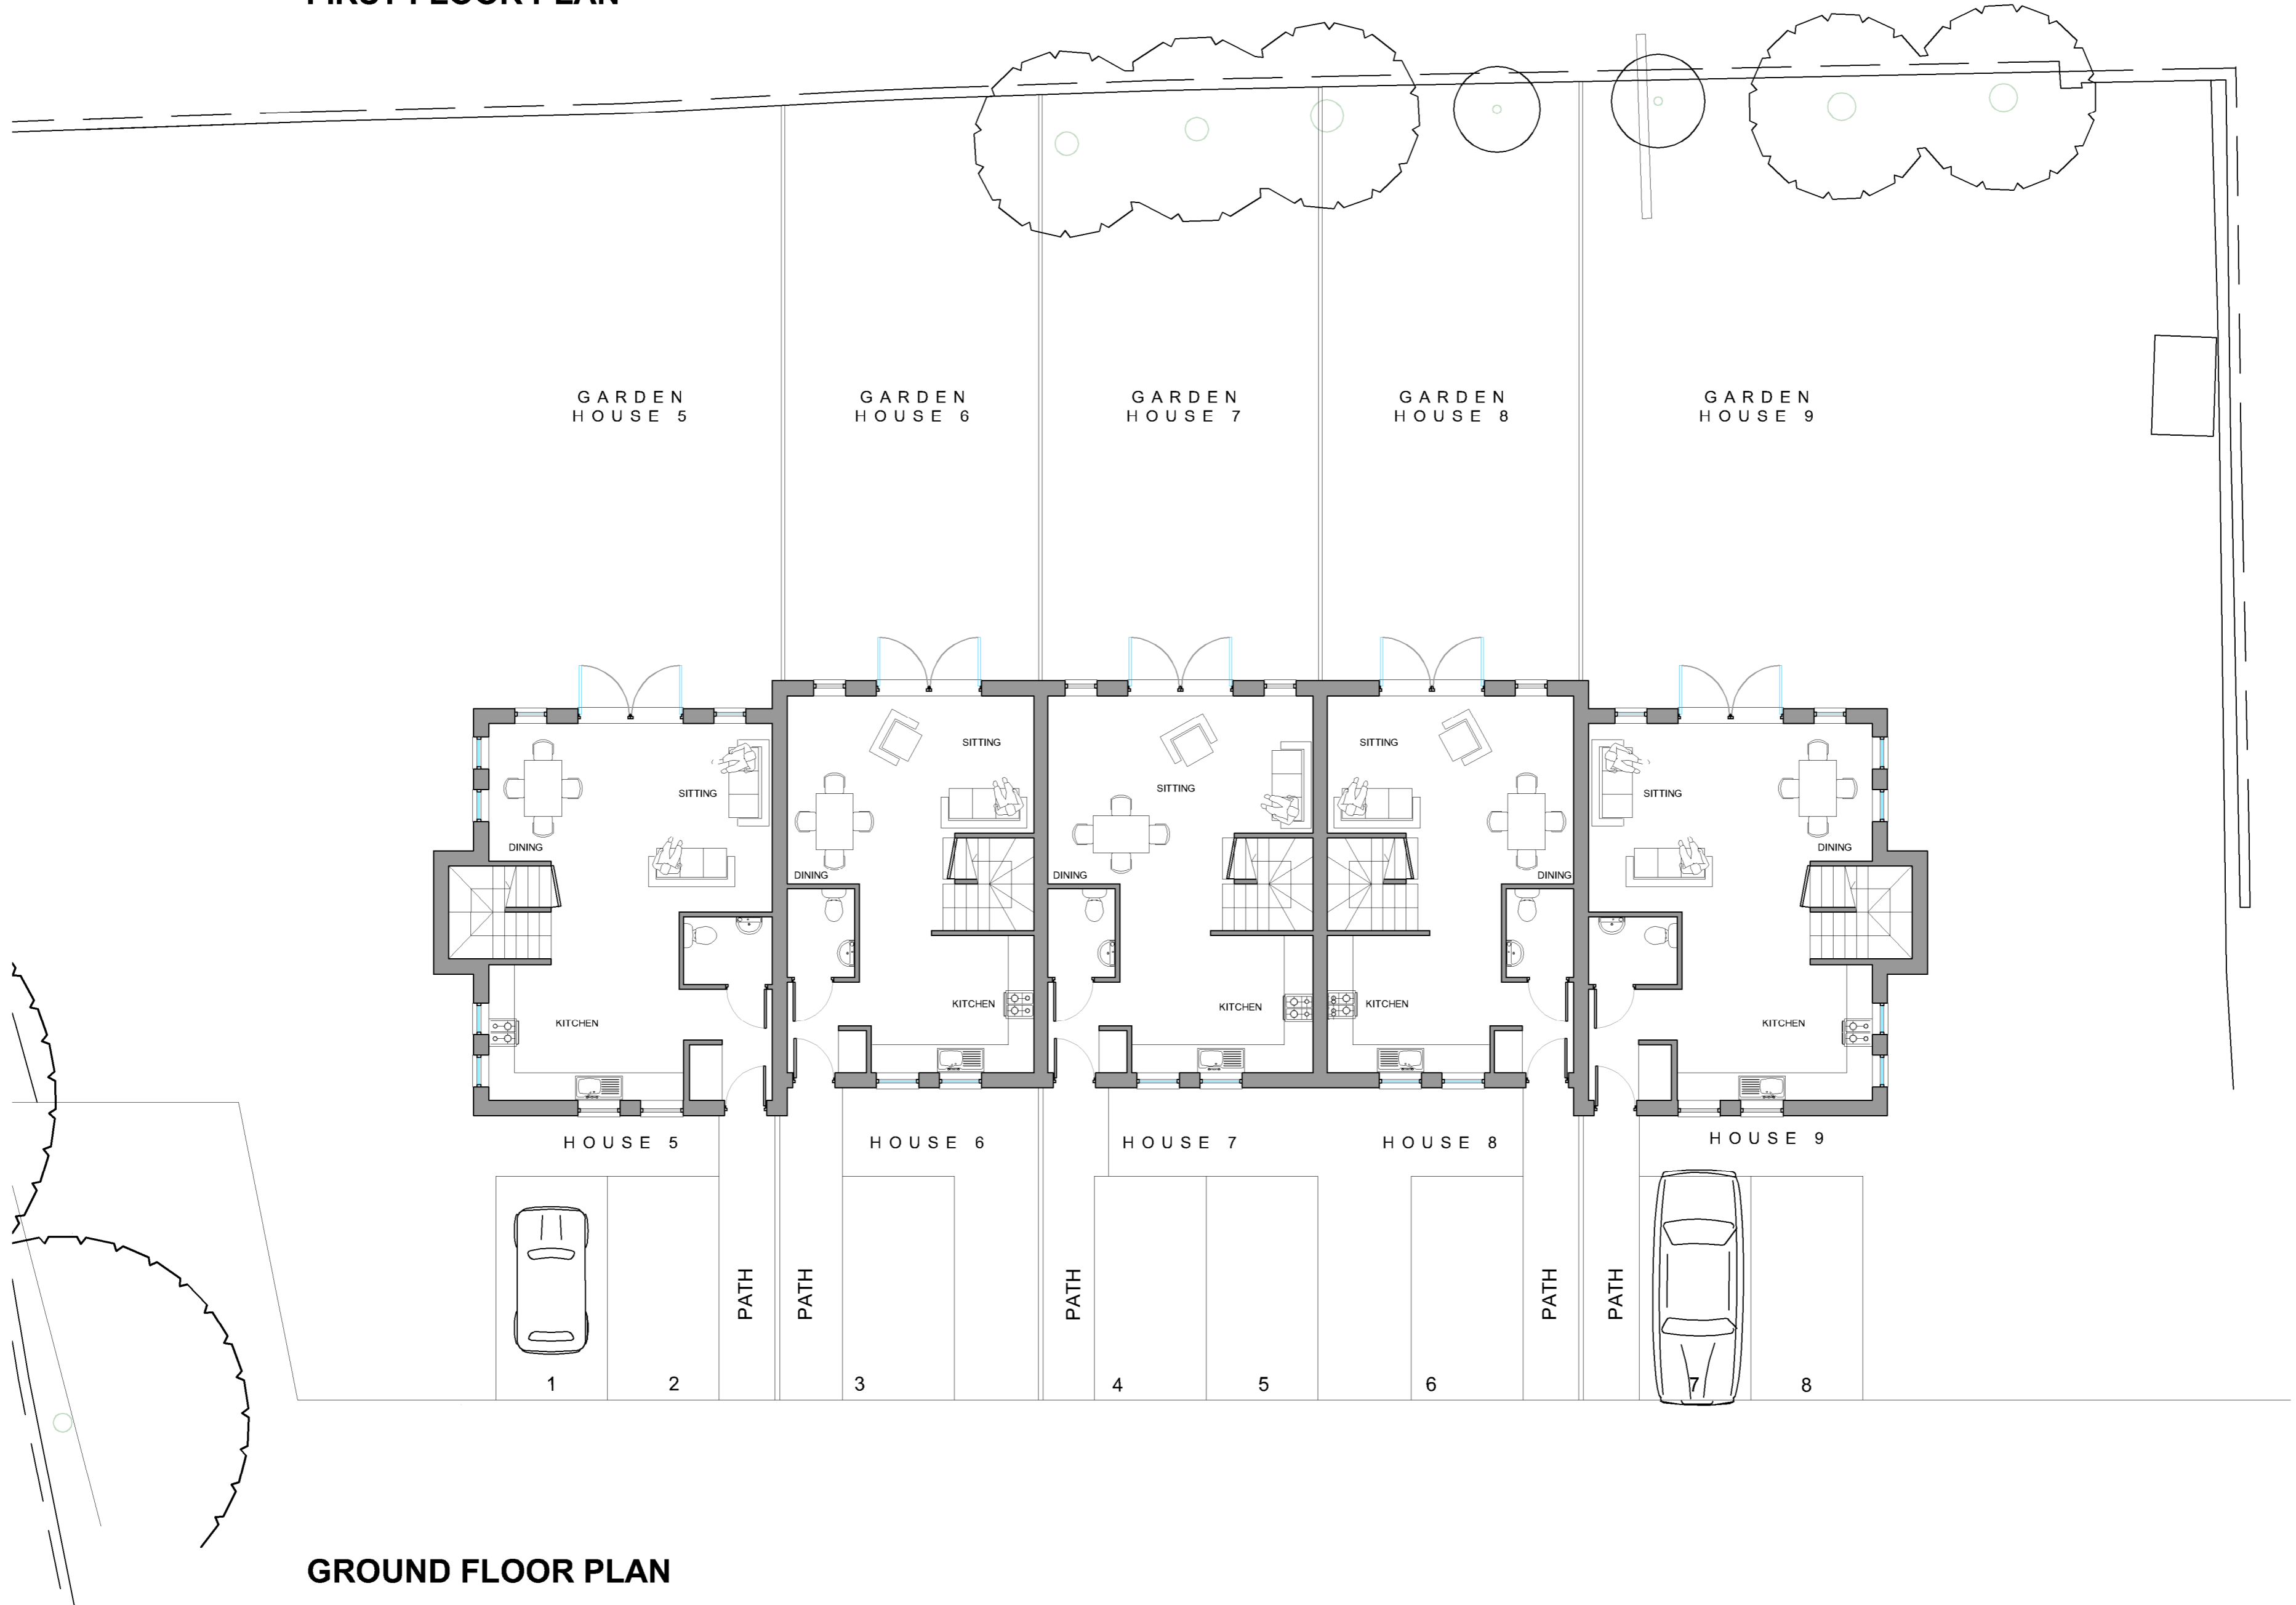

GROUND FLOOR PLAN

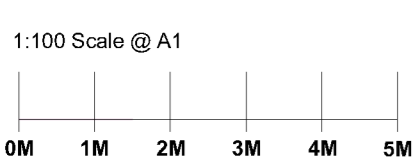

PLANNING ISSUE

CORRIGAN + SOUNDY + KILADITI CHARTERED ARCHITECTS

93A HIGH STREET ETON WINDSOR BERKSHIRE SL4 6AF TEL: 01753 840519 FAX: 01753 868227

SILVER BIRCHES, MARCHMONT ROAD, RICHMOND 1:100 @ A1 06.2014 AG

PROPOSED PLANS OF MEWS HOUSES 1443 / SB / 17 E

NOT SCALE. THIS DRAWING TO BE READ IN CONJUNCTION WITH ALL OTHER RELEVANT ARCHITECTURE DRAWINGS AND SPECIFICATIONS. ANY AMENDMENTS TO BE REFERRED TO THE ATTENTION OF THE ARCHITECT