



Proposed Layout Overview

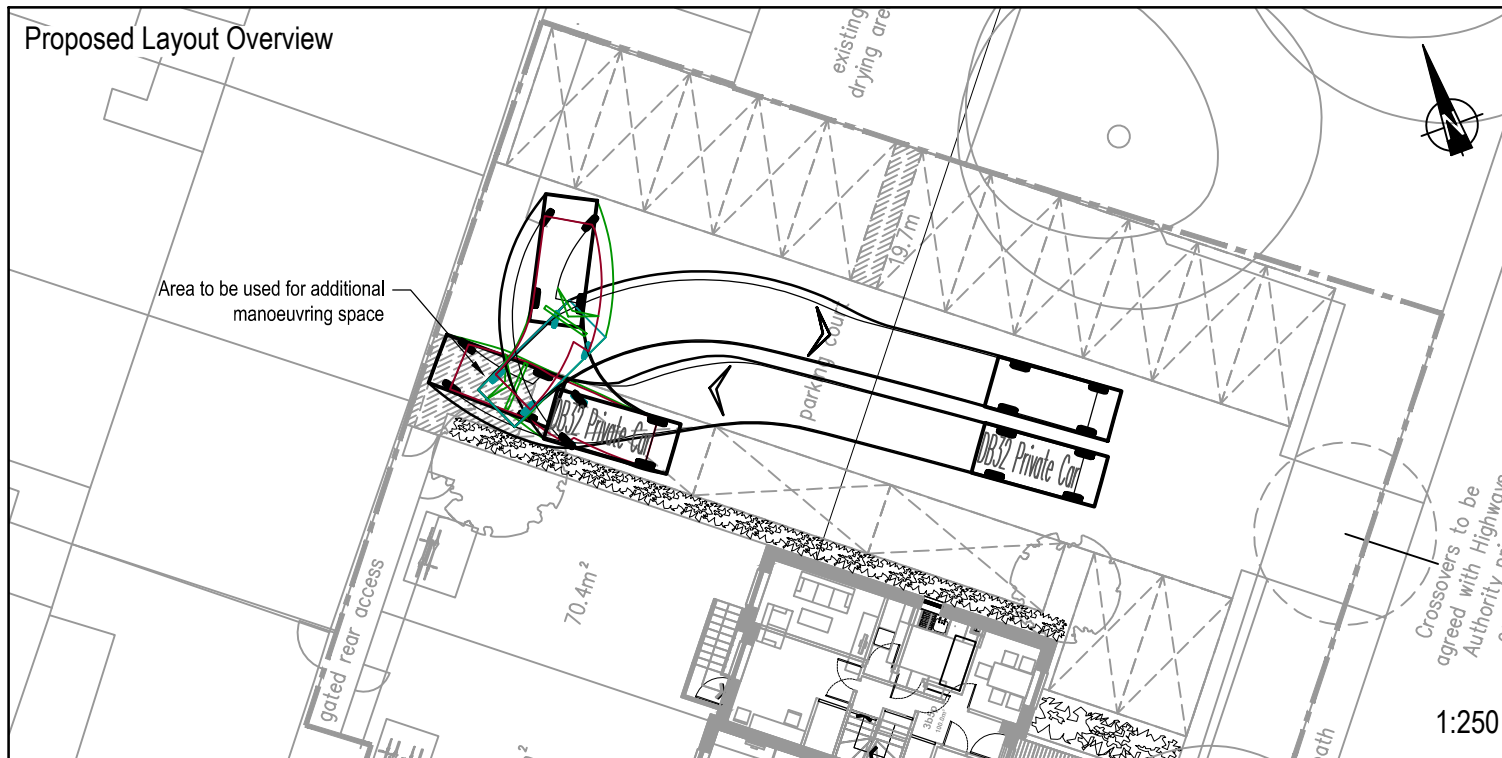


Private Car Vehicle Profile

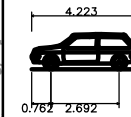


DB32 Private Car	4.223m
Overall Length	1.715m
Overall Width	1.392m
Overall Body Height	0.233m
Min Body Ground Clearance	1.629m
Max Track Width	4.00s
Lock to Lock Time	5.780m
Kerb to Kerb Turning Radius	

Inbound Car Swept Path

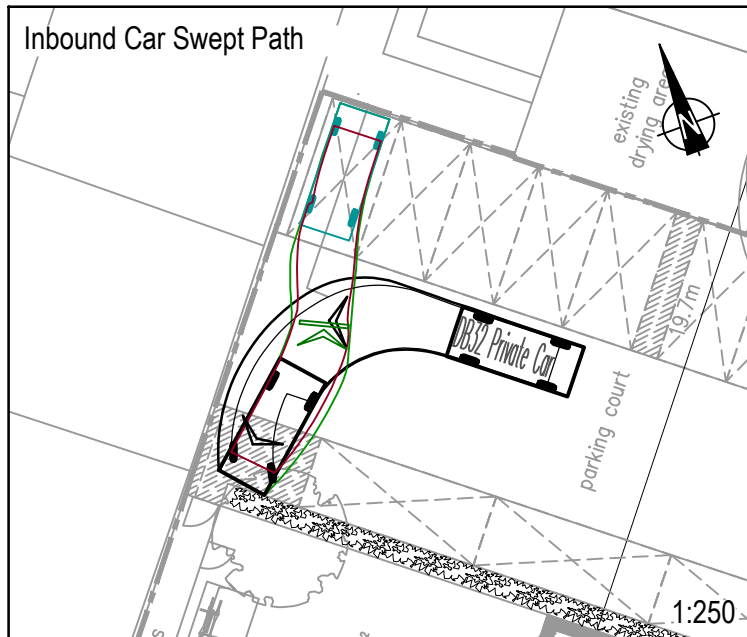

Outbound Car Swept Path

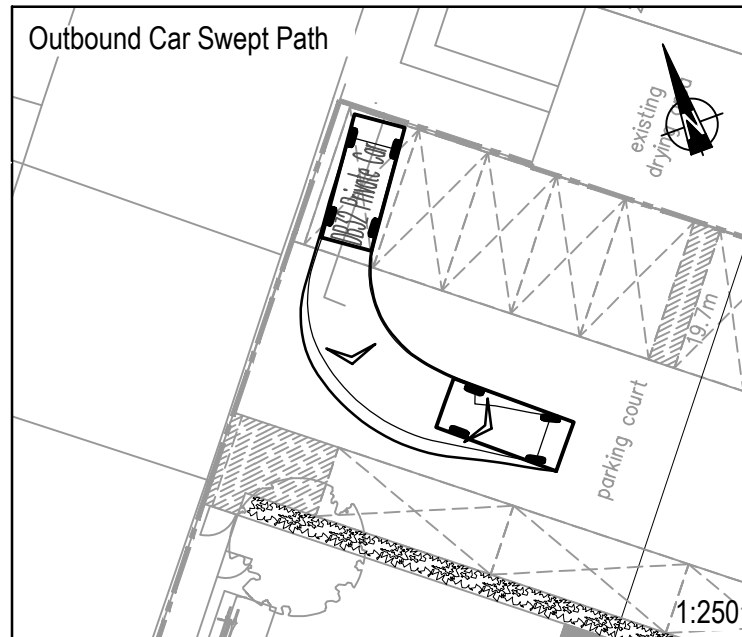

Mark	Revised parking layout	04.11.15	JH	CH	CH
Mark	Revision	Date	Drawn	Chkd	Appd

SCALING NOTE: Do not scale from this drawing. If in doubt, ask.
 UTILITIES NOTE: The position of any existing public or private sewers, utility services, plant or apparatus shown on this drawing is believed to be correct, but no warranty to this is expressed or implied. Other such plant or apparatus may also be present but not shown. The Contractor is therefore advised to undertake his own investigation where the presence of any existing sewers, services, plant or apparatus may affect his operations.

Drawing Issue Status
FOR INFORMATION

**RICHMOND HOUSING PARTNERSHIP
 BUCKLANDS - SITE A
 SWEEP PATH ASSESSMENT**

Client
Richmond Housing Partnership



Date of 1st Issue	Designed	Drawn
21.10.15	-	JH
A4 Scale	Checked	Approved
1:250	CH	CH

Drawing Number	Revision
27941-003-010	A

Offices throughout the UK and Europe
www.peterbrett.com
 © Peter Brett Associates LLP
 READING
 Tel: 0118 950 0761