


NB: This section is indicative only and subject to final survey

EXISTING SECTION A-A THROUGH CHURCH COURT  
Scale 1:30

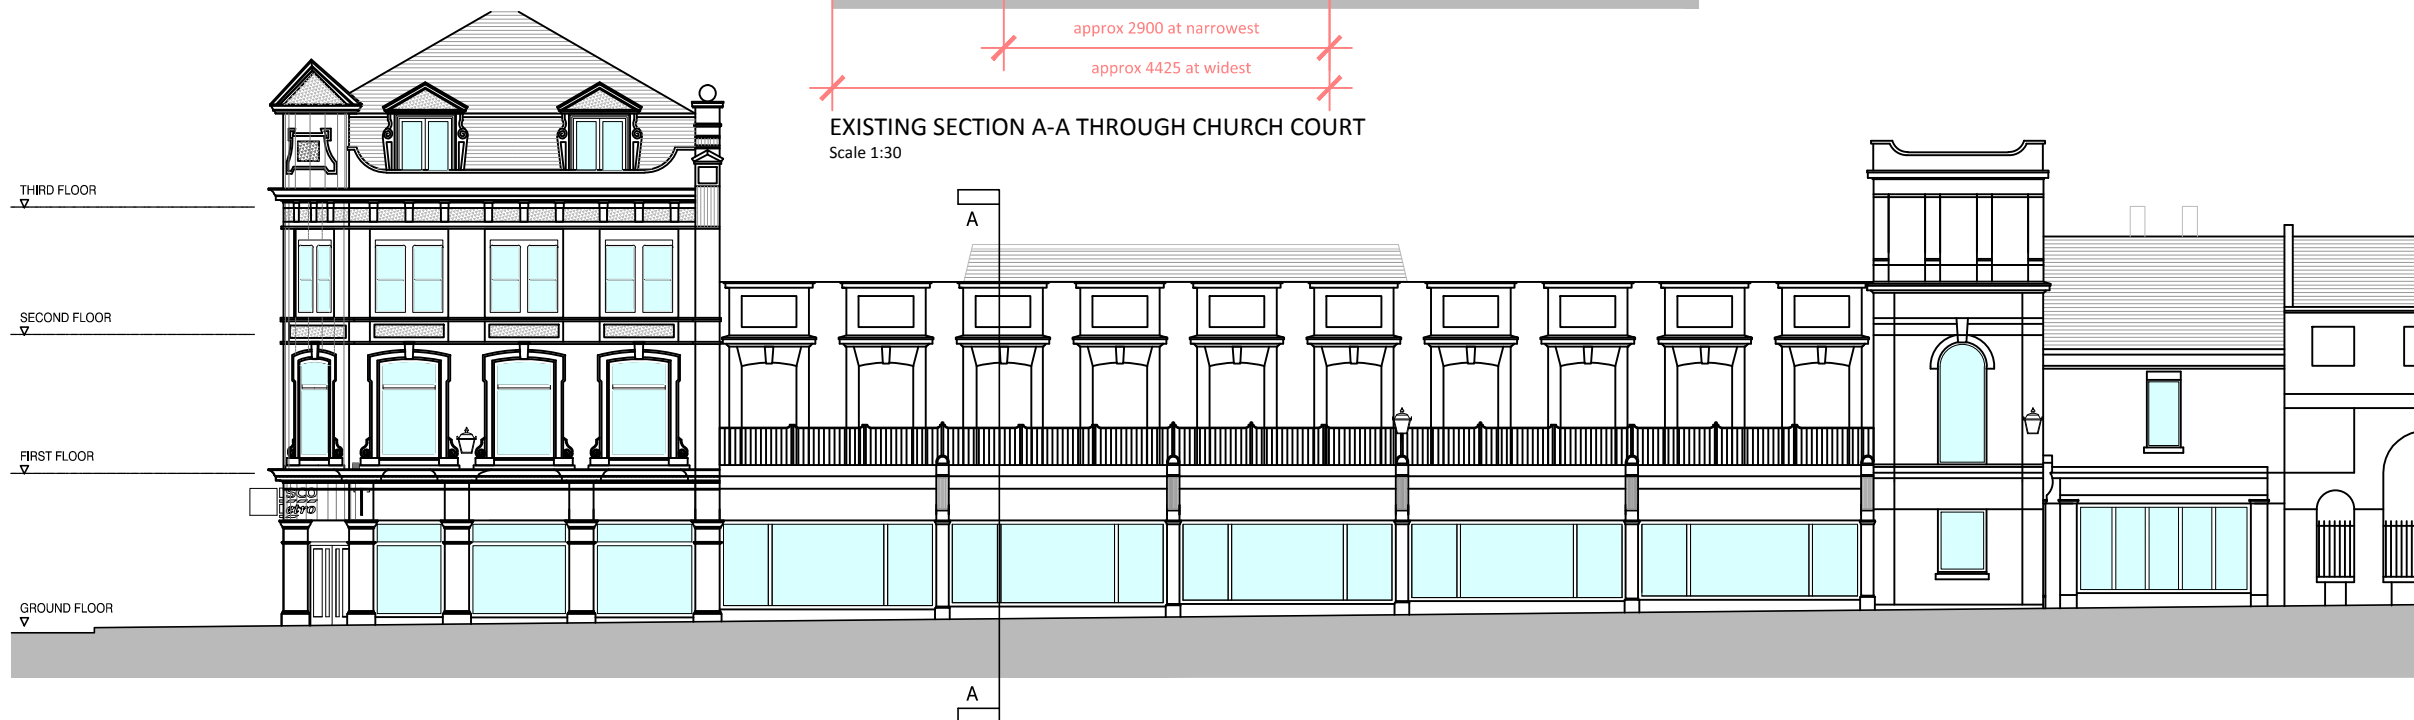

EXISTING CHURCH COURT ELEVATION  
Scale 1:100

**PLANNING SUBMISSION**

REVISION	DATE	DESCRIPTION	DM	IW	CHECKED
E	01.10.15	Number of dormer windows to Third floor Church Court corrected.	ML	PS	
D	22.06.15	Section updated; indicative image removed. Drawing layout amended.		IW	
C	30.01.15	Image added and section rescaled.	DM	IW	



TESCO STORES LTD  
RICHMOND  
EXISTING ELEVATIONS  
FOR CHURCH COURT

PROJECT NO.	DRAWING NO.	REVISION NO.		
3341	201	E		
SCALE	DATE	STATUS	DRAWN	CHECKED
1:100@A1	04.07	P		