





EXISTING CHURCH COURT ELEVATION




PROPOSED CHURCH COURT ELEVATION

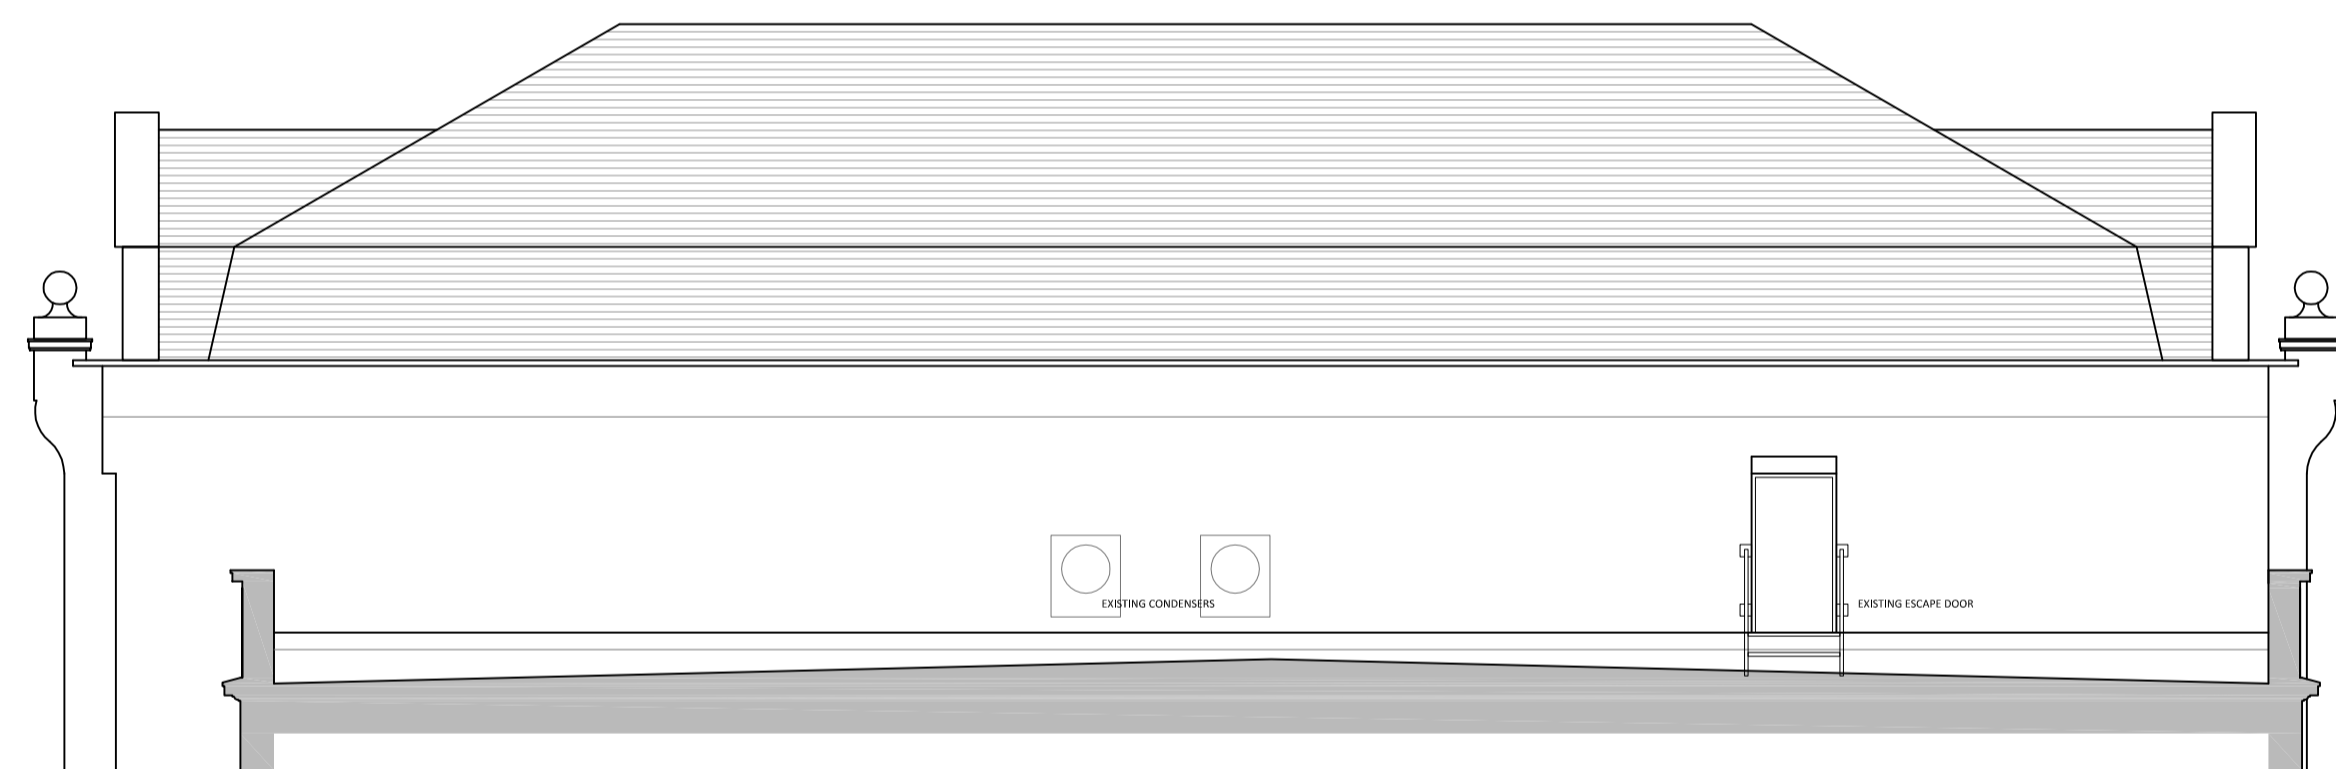


EXISTING REAR ROOF ELEVATION

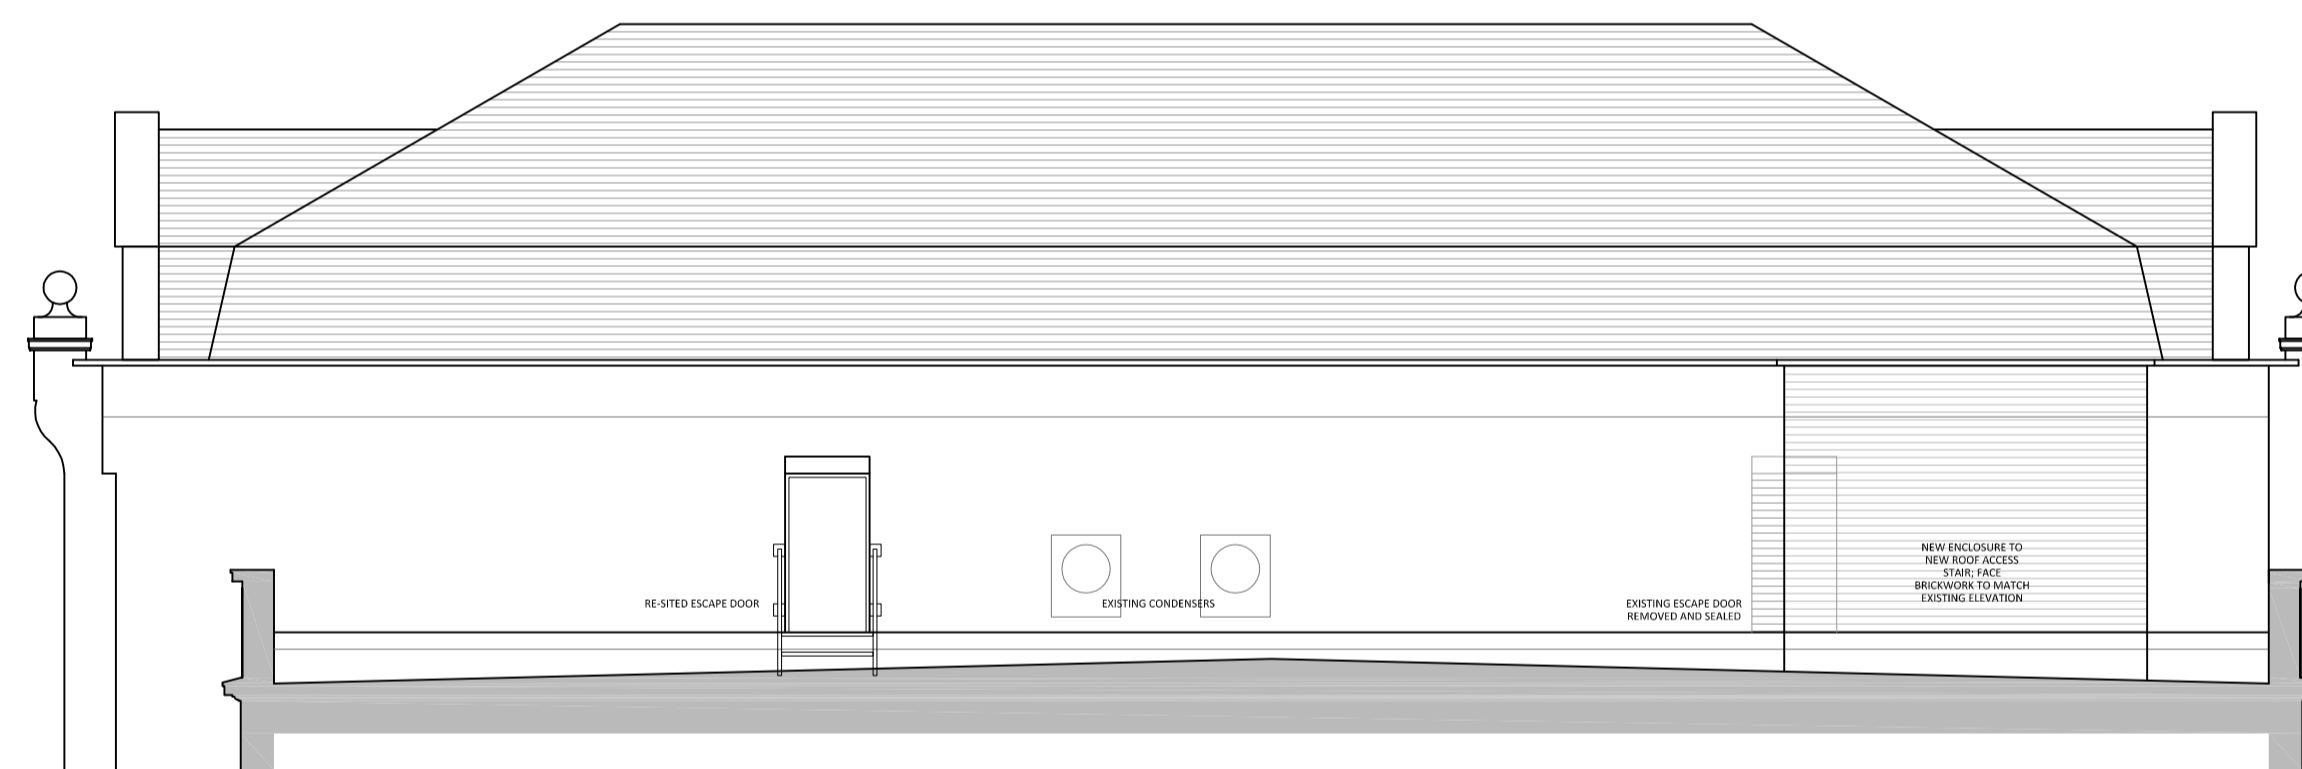


PROPOSED REAR ROOF ELEVATION

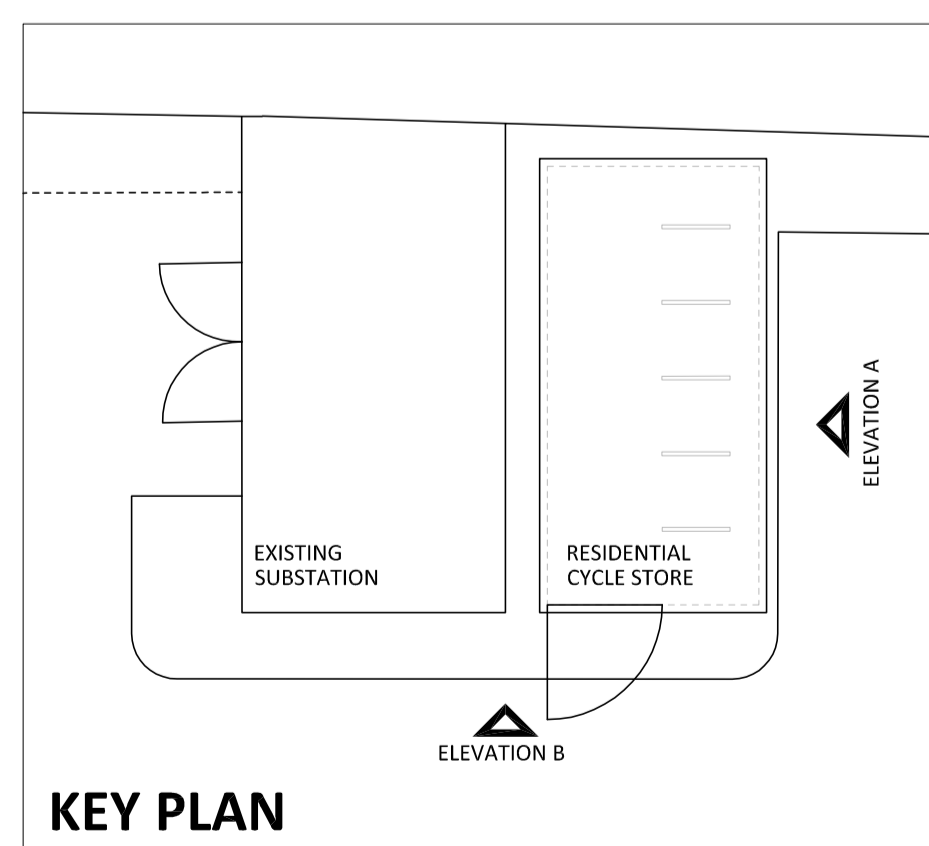

KEY PLAN

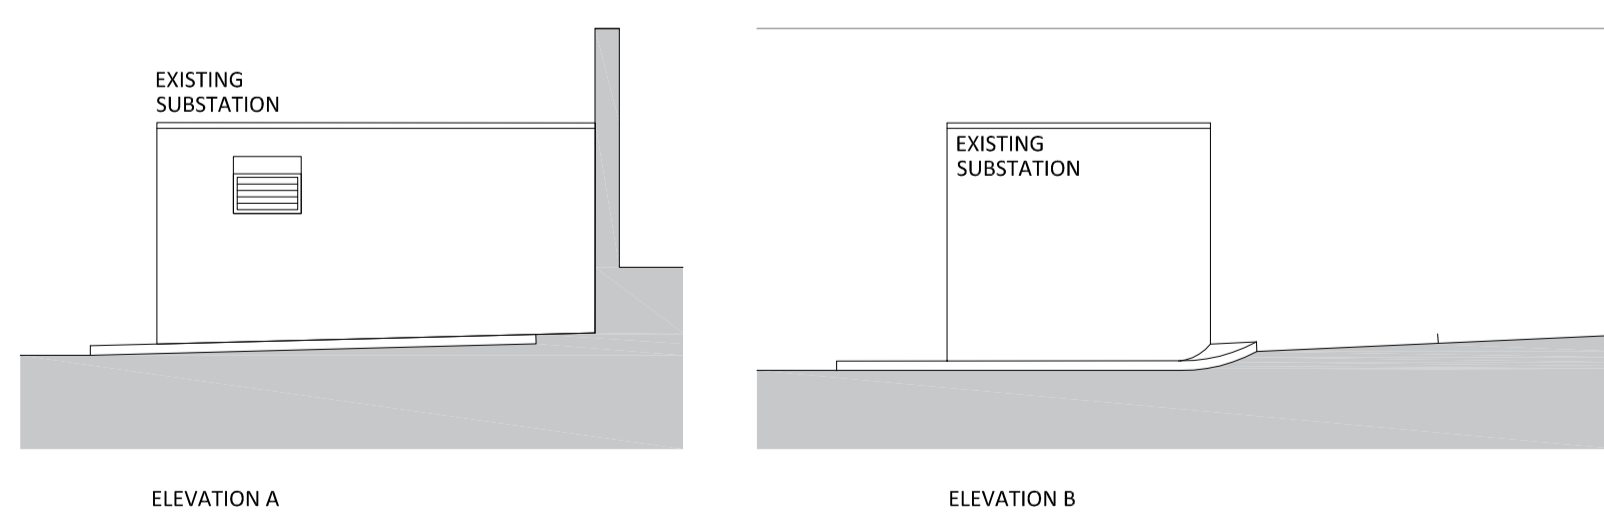

EXISTING SUBSTATION ELEVATIONS

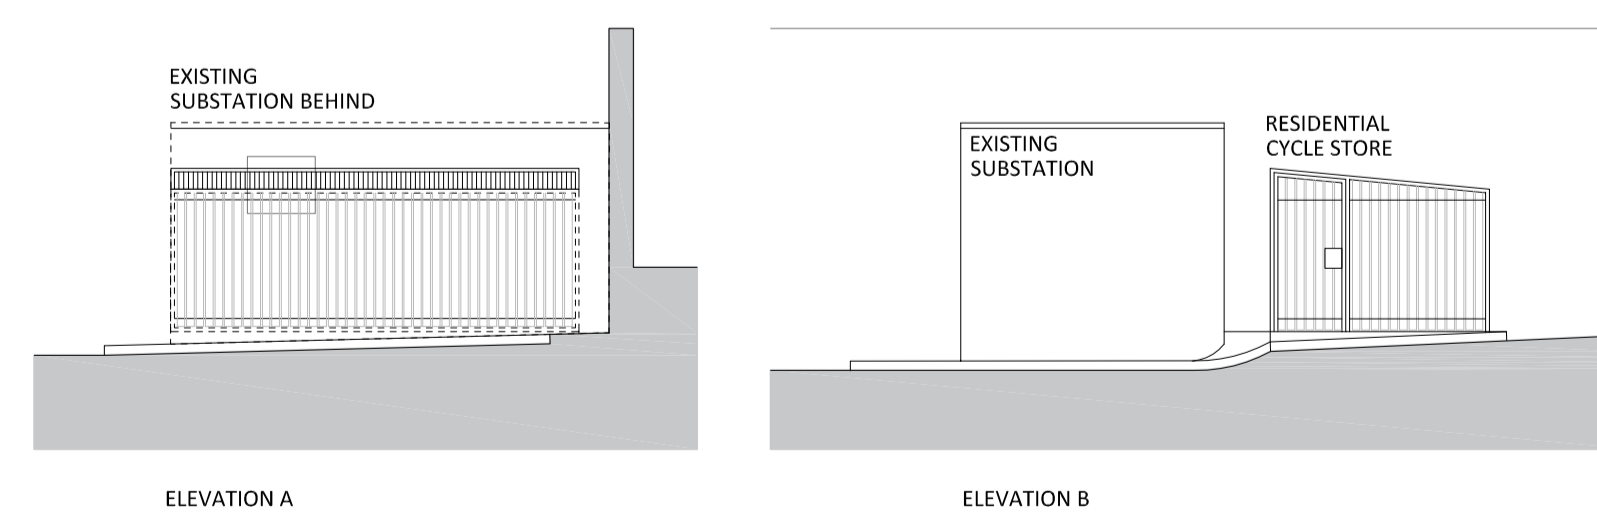

PROPOSED SUBSTATION ELEVATIONS

**PLANNING SUBMISSION**

REVISION DATE DESCRIPTION DRAWN CHECKED

**TESCO**

**ttg architects**  
Cap House, 9-12 Long Lane, London, E14 9HA  
t: +44(0)20 7726 8191 f: +44(0)20 7726 0687  
e: post@ttgarchitects.co.uk

**TESCO STORES LTD  
RICHMOND**  
EX & PROPOSED ENTRANCE,  
ROOF & BIKE STORE ELEV.

PROJECT No.	3341	DRAWING No.	203	REVISION No.	
SCALE	1:100@A1	DATE	06.15	STATUS	P
		DRAWN		CHECKED	IW