


**KEY TO DRAWING**

- APPLICATION SITE BOUNDARY
- EXISTING BUILDINGS
- BUILDING ZONES
- ROADWAYS
- PREDOMINANTLY HARD LANDSCAPE
- PREDOMINANTLY SOFT LANDSCAPE
- PREDOMINANTLY GRASS SPORTS
- PREDOMINANTLY ALL-WEATHER SPORTS
- PREDOMINANTLY PRIVATE GARDENS
- PREDOMINANTLY SOFT LANDSCAPE AND/OR PRIVATE GARDENS INCLUDING PLAY AREAS FOR CHILDREN & YOUNG PEOPLE; WITH OR WITHOUT PODIUM PARKING UNDERNEATH

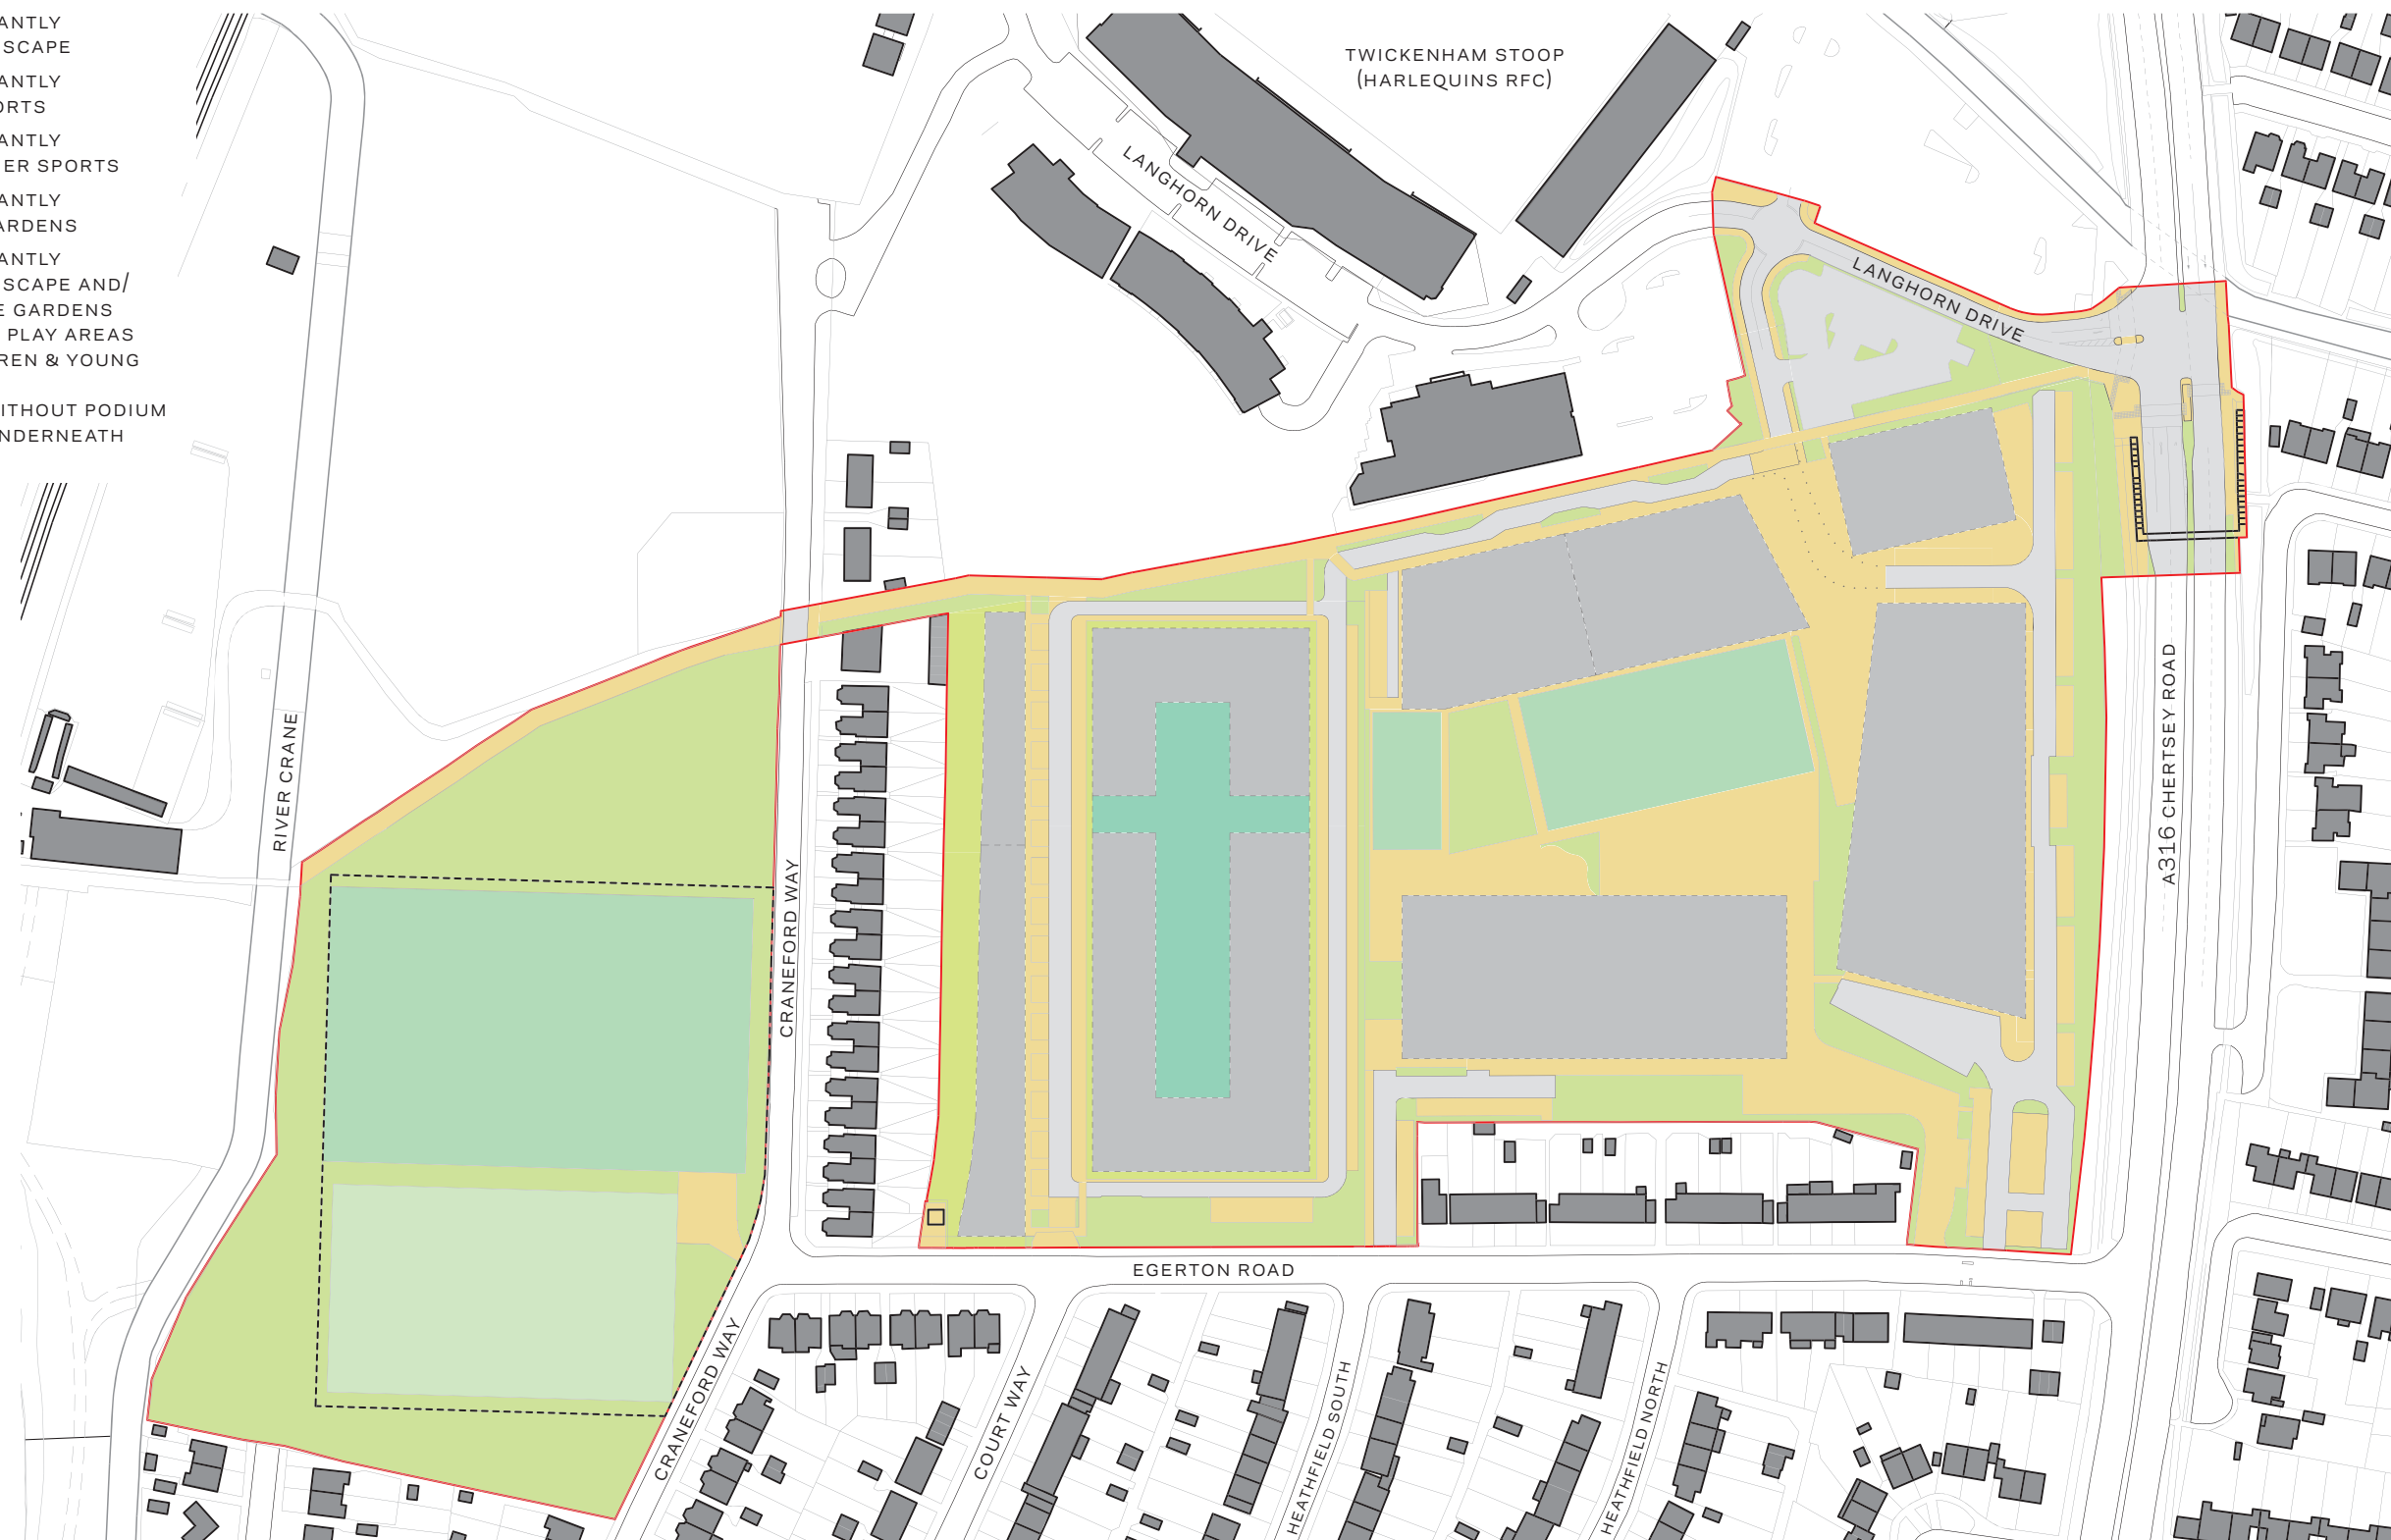

Project  
**REEC Richmond Education & Enterprise Campus**  
 Prepared for  
**Richmond-upon-Thames College**  
 Client Location  
 Richmond upon Thames College | Egerton Road | Twickenham | Middlesex | TW2 7SJ



**HOK**  
 Qube, 90 Whitfield Street  
 London, W1T 4EZ, UK  
 t +44 (0) 20 7636 2006  
 f +44 (0) 20 7636 1987

All reproduction & intellectual property rights reserved © 2014

In Association with  
**FUSION PM**  
 Project Management  
 9 Springfield Lyons Approach, Chelmsford, Essex, CM2 5LB  
**VALIDUS LM**  
 Project Management  
 90 Long Acre, Covent Garden, London WC2E 9RZ  
**CASCADE CONSULTING**  
 Environmental Consultants  
 The Courtyard, Ladycross Business Park, Hollow Lane, Dormansland, Surrey RH17 6PB  
**CGMS CONSULTING**  
 Planning Consultants  
 140 London Wall, London EC2 5DN



This drawing incorporates Ordnance Survey Information © Crown copyright and database rights 2014 Ordnance Survey 100019441

Do not scale dimensions from drawings

No.	Description	Date
-	OPA SUBMISSION	2015.06.15
A	OPA REVISION	2015.11.17

Drawn by: Reviewed by: AA  
 Scale: 1:2000 @ A3  
 Project No: 12.33036

Sheet Title:  
**External Space  
 Parameter Plan**

Original drawing is A3. Do not scale this drawing.  
 Sheet Number:

**PL-06** **A**