

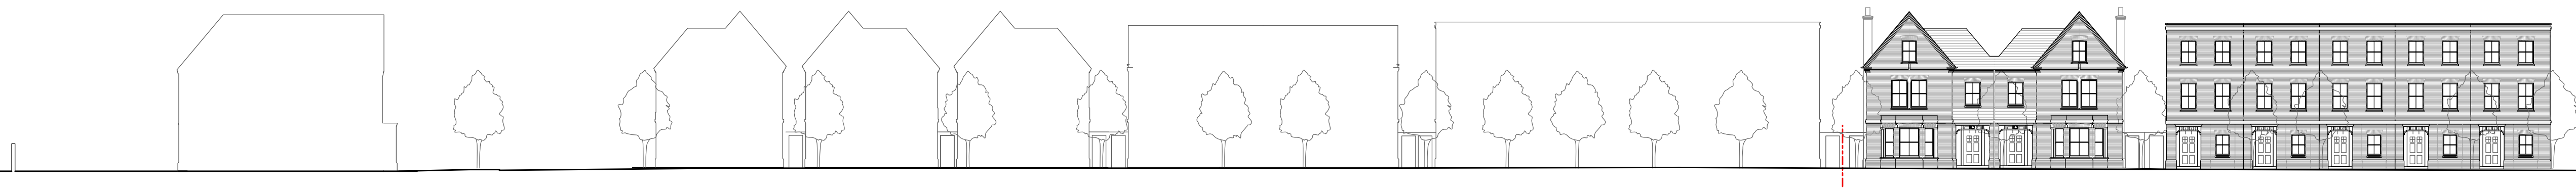


1m 10m

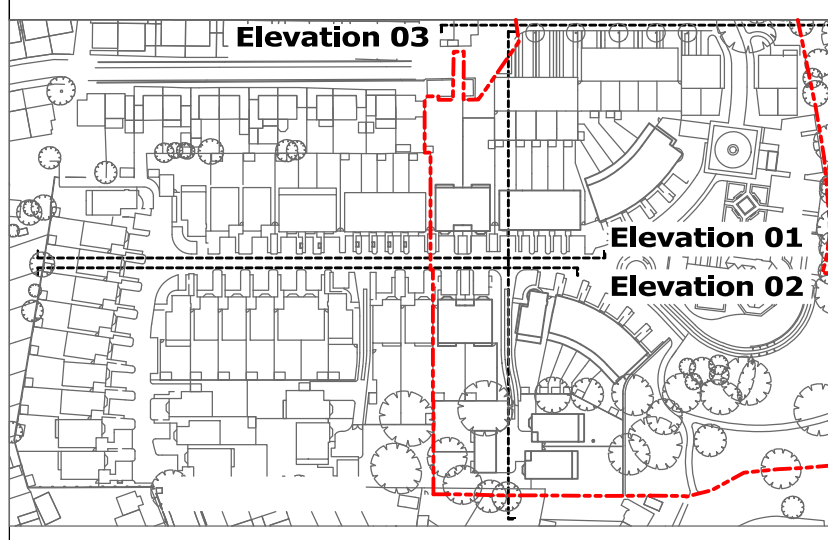

ELEVATION 01 AVENUE LOOKING NORTH WEST

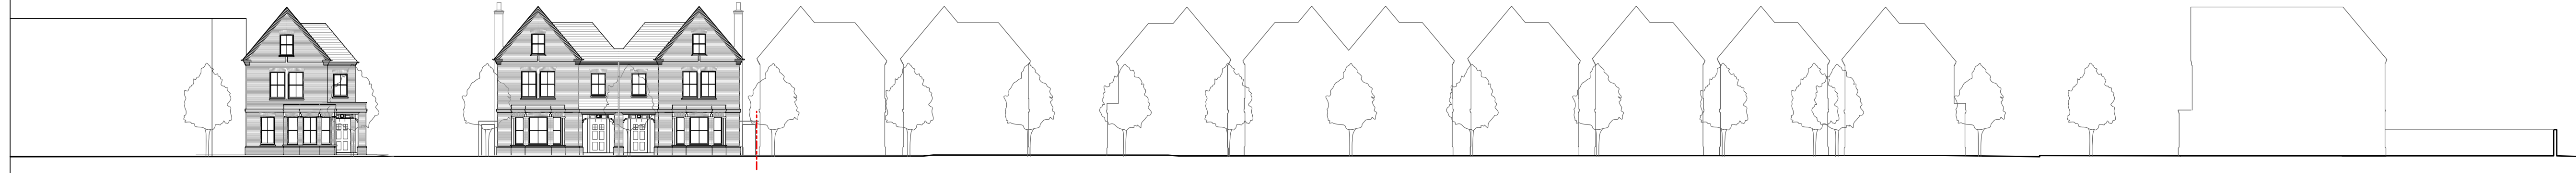

ELEVATION 02 AVENUE LOOKING SOUTH EAST



ELEVATION 03 GREENSIDE HOUSES

LATCHMERE HOUSE	1:250 @A1 1:500 @A3 JAN 2016
PROPOSED STREET SCENE ELEVATIONS	drawing no. BKH04-P-104 rev. 02