





SECOND FLOOR PLAN

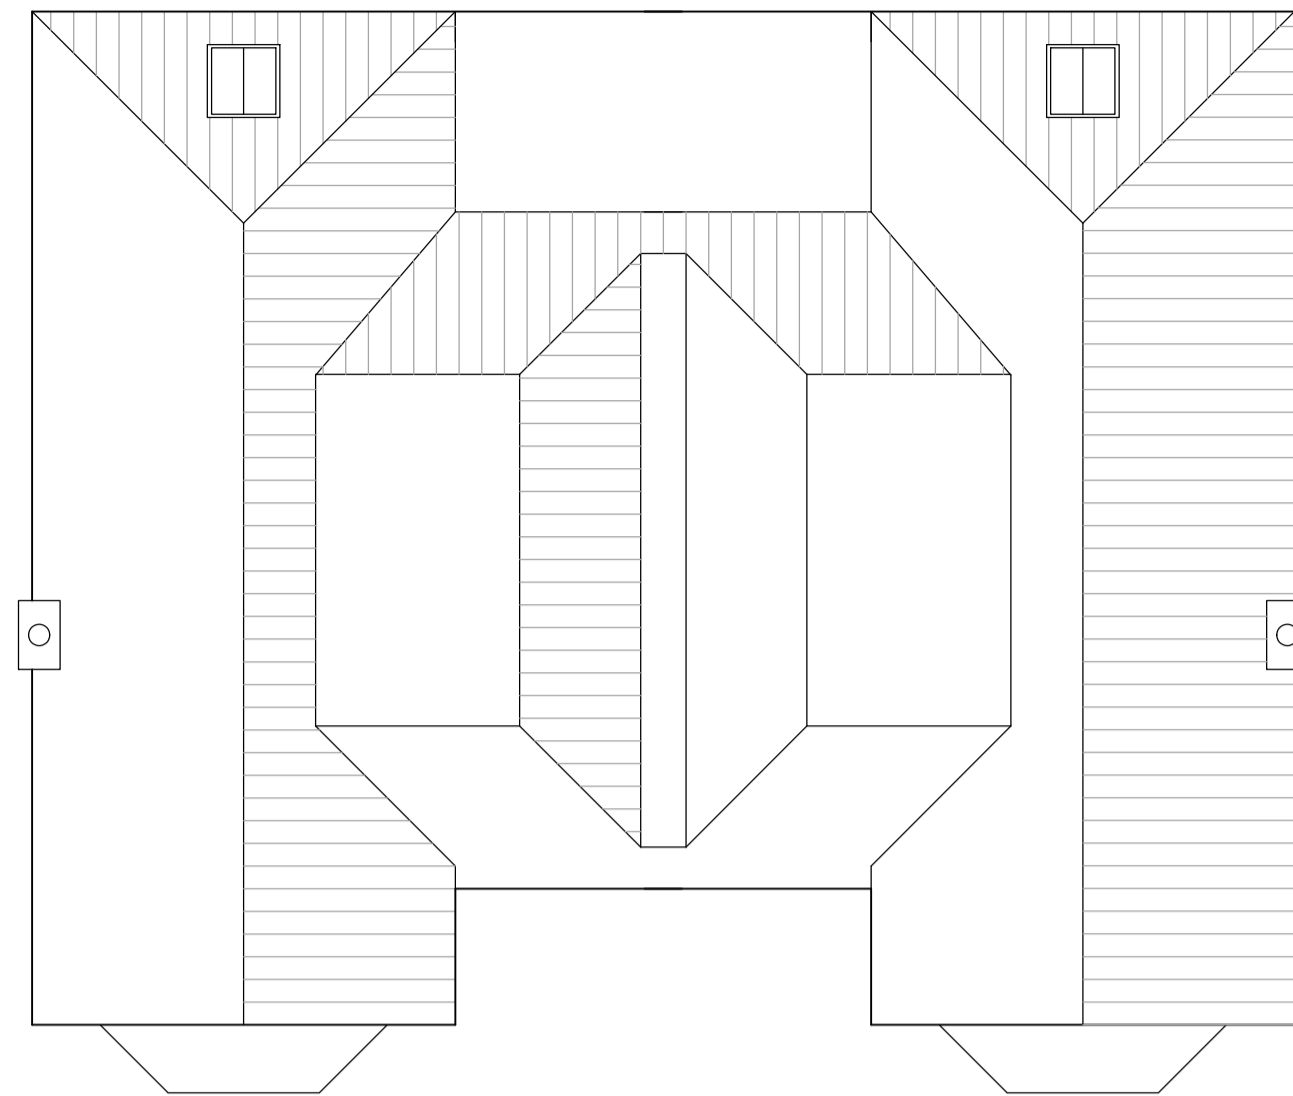


ROOF PLAN

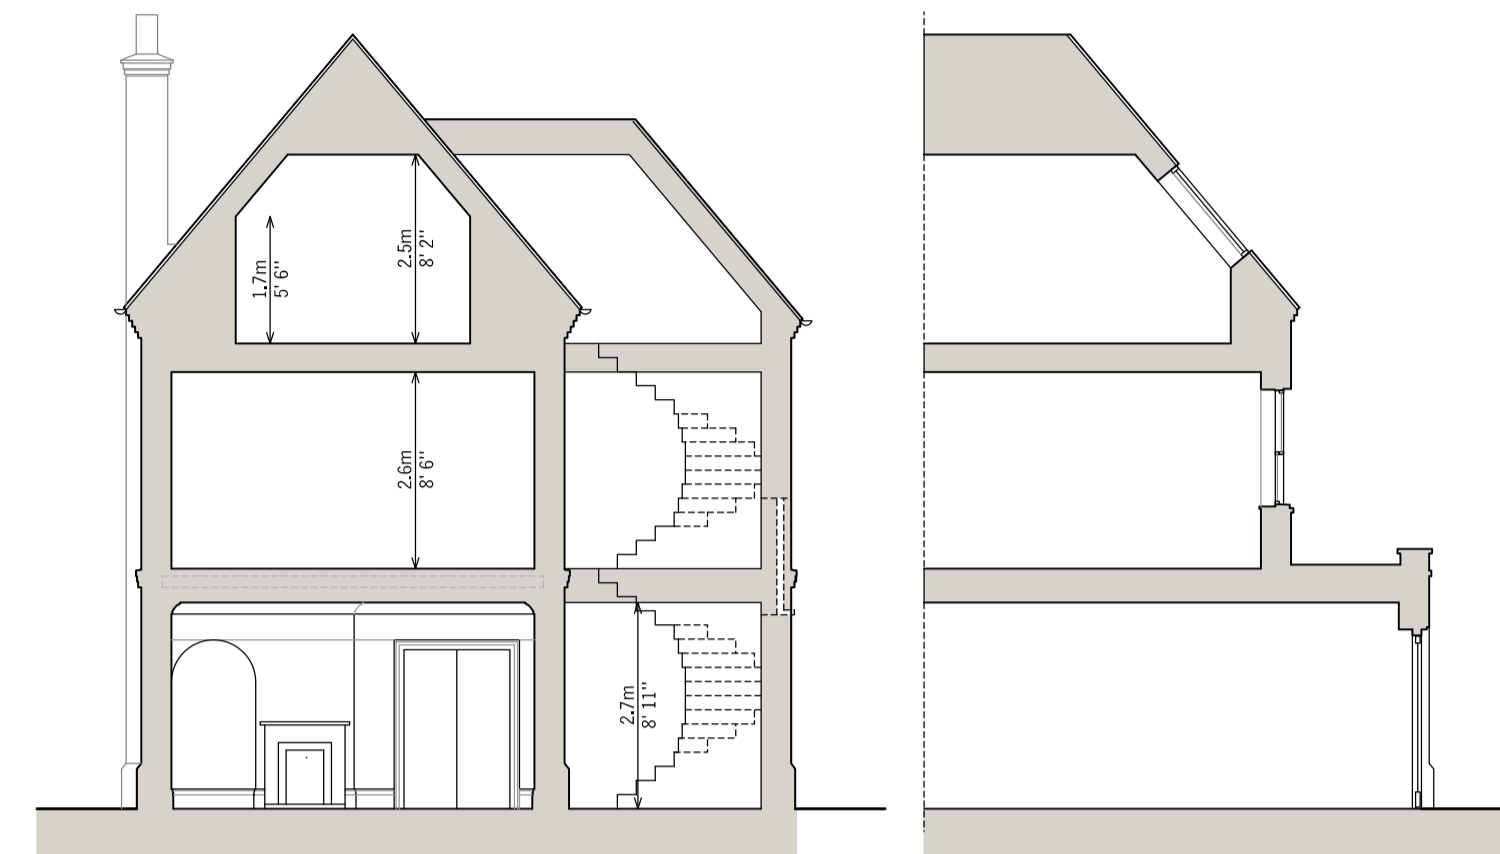

SECTION

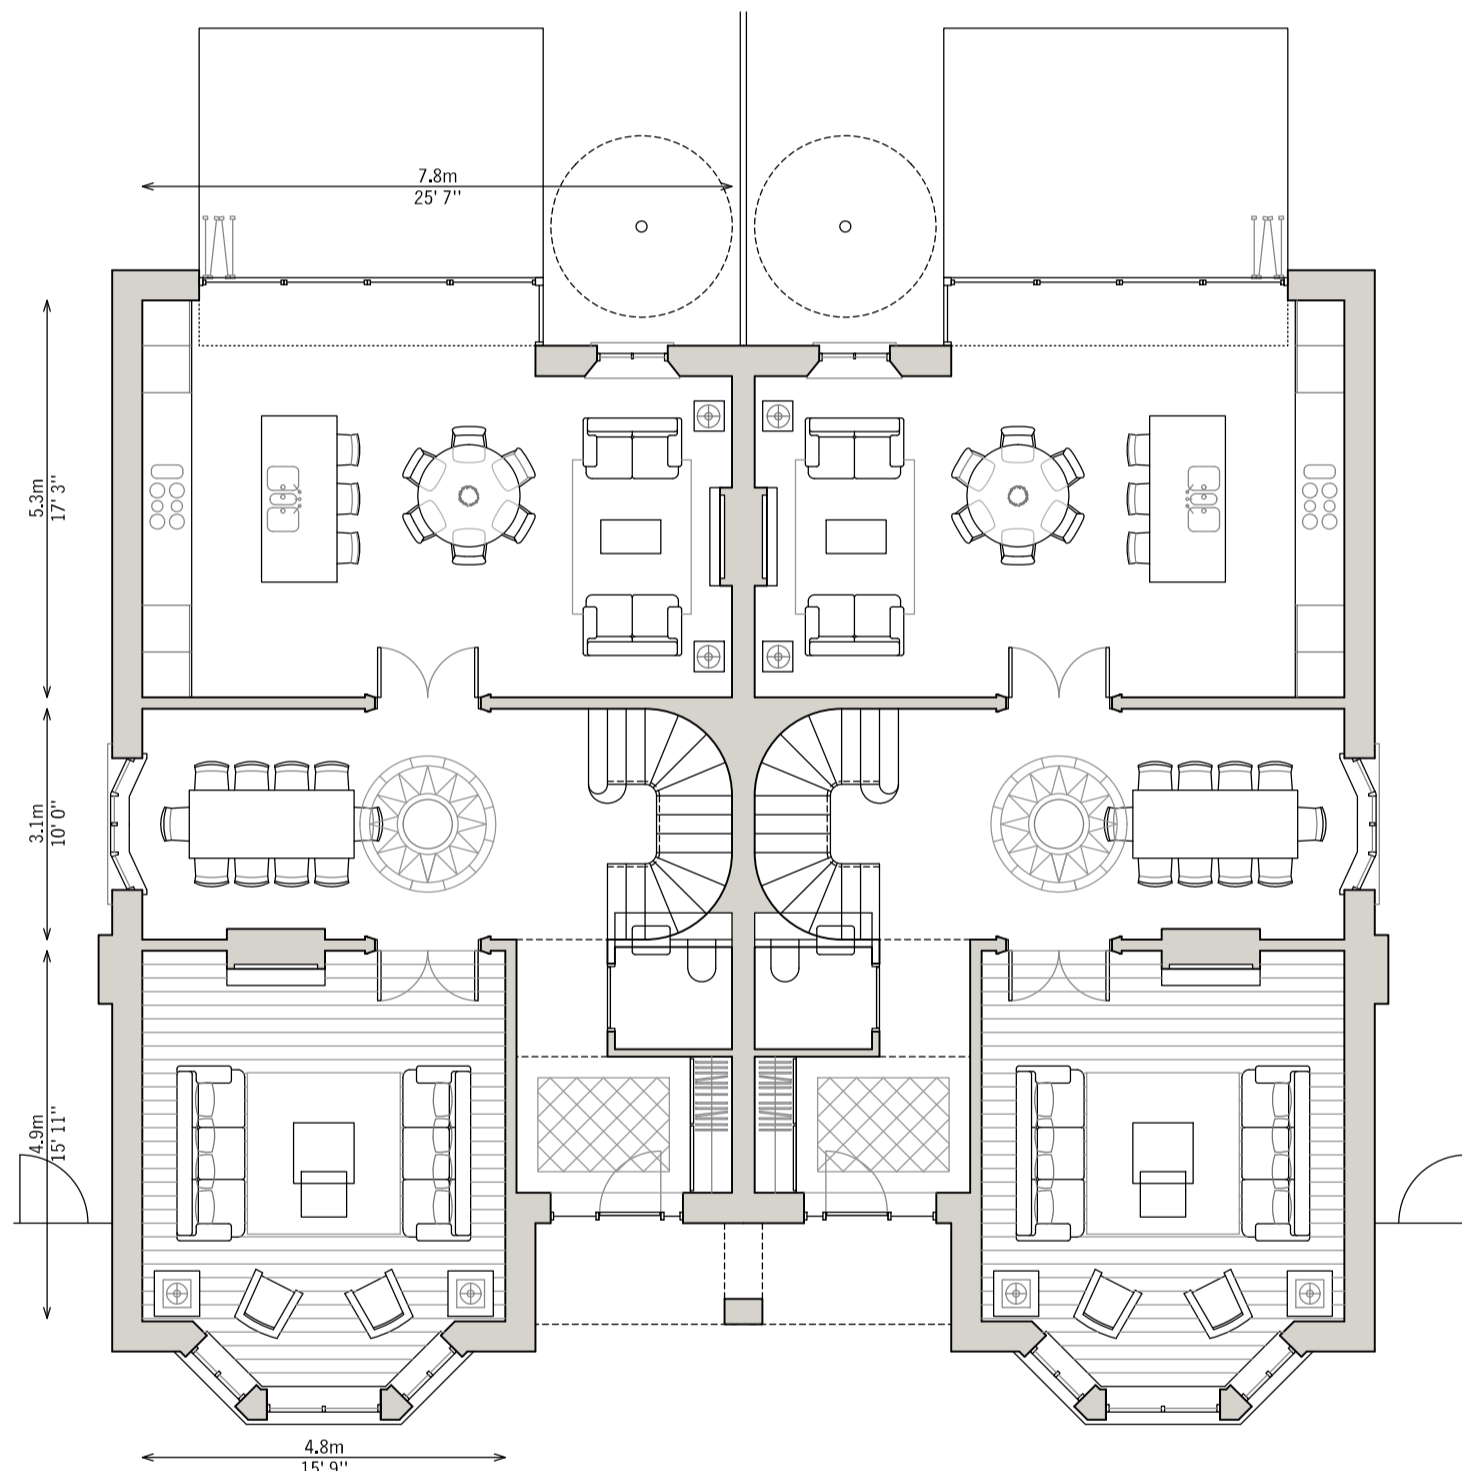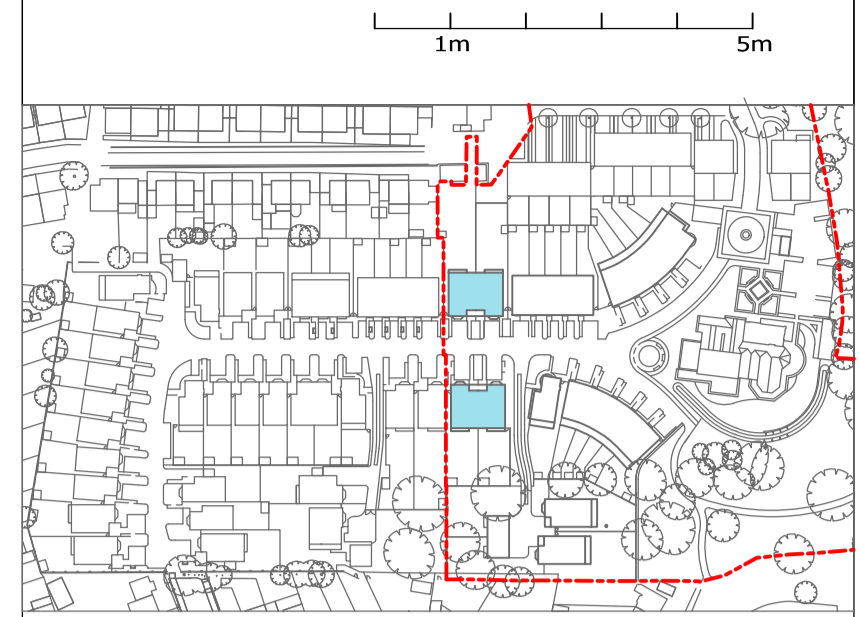

GROUND FLOOR PLAN

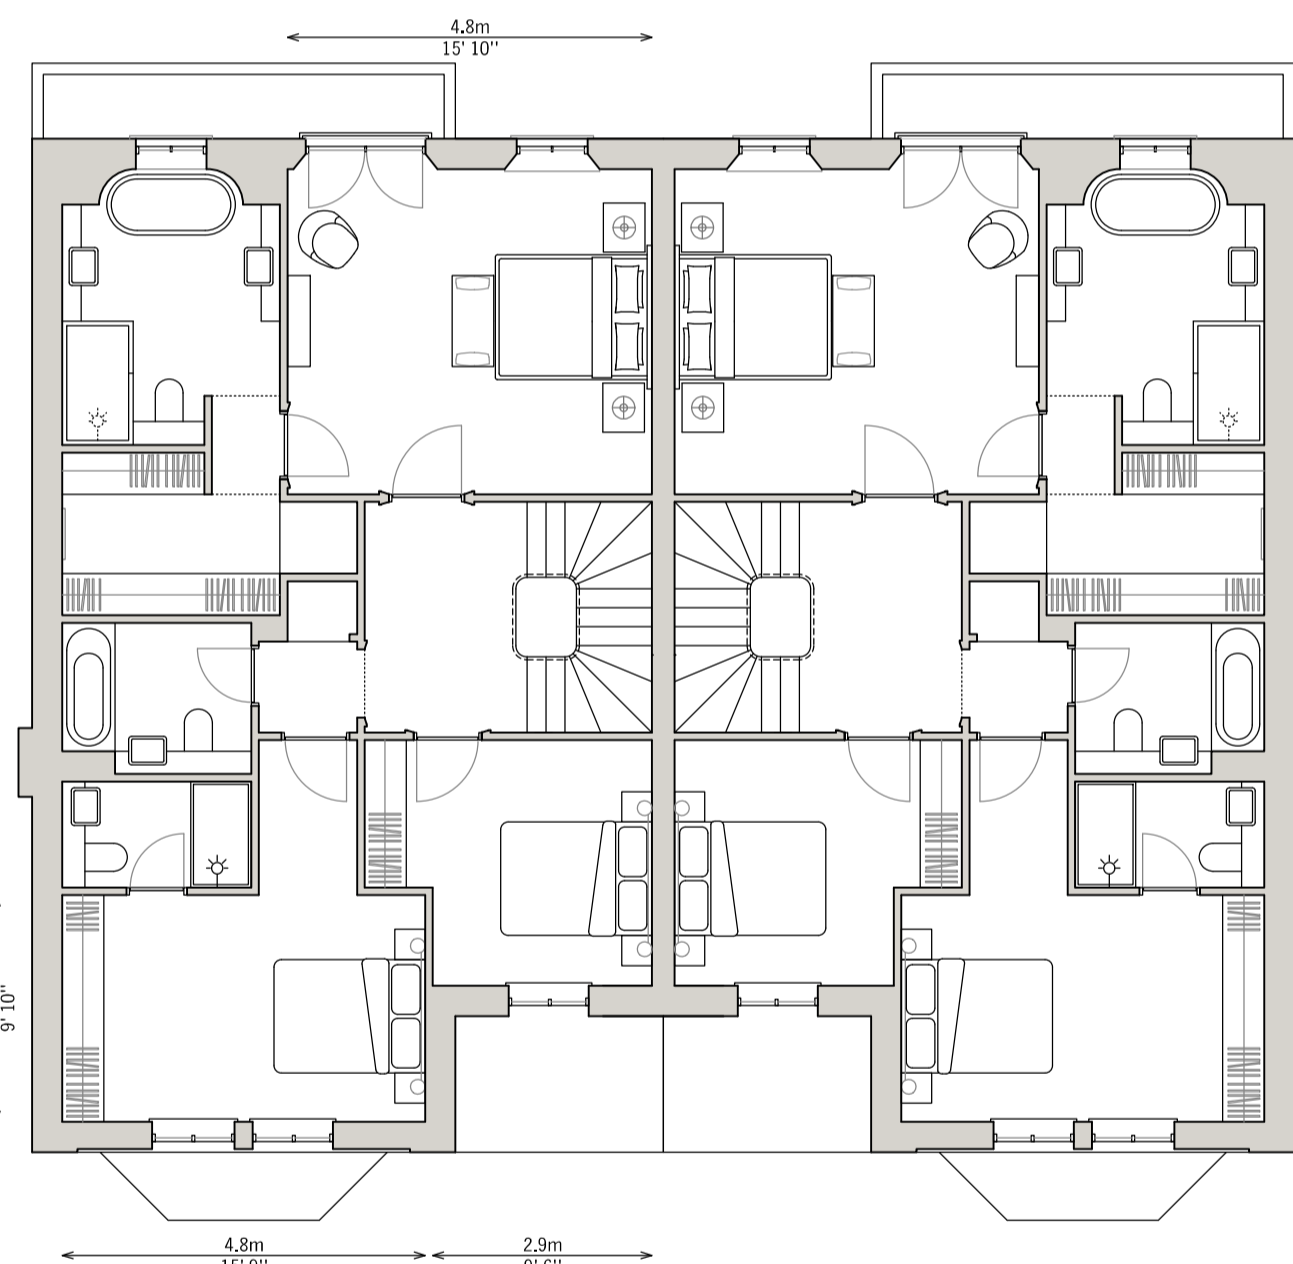

FIRST FLOOR PLAN



SIDE ELEVATION



STREET ELEVATION



REAR ELEVATION



SIDE ELEVATION