




GROUND FLOOR PLAN

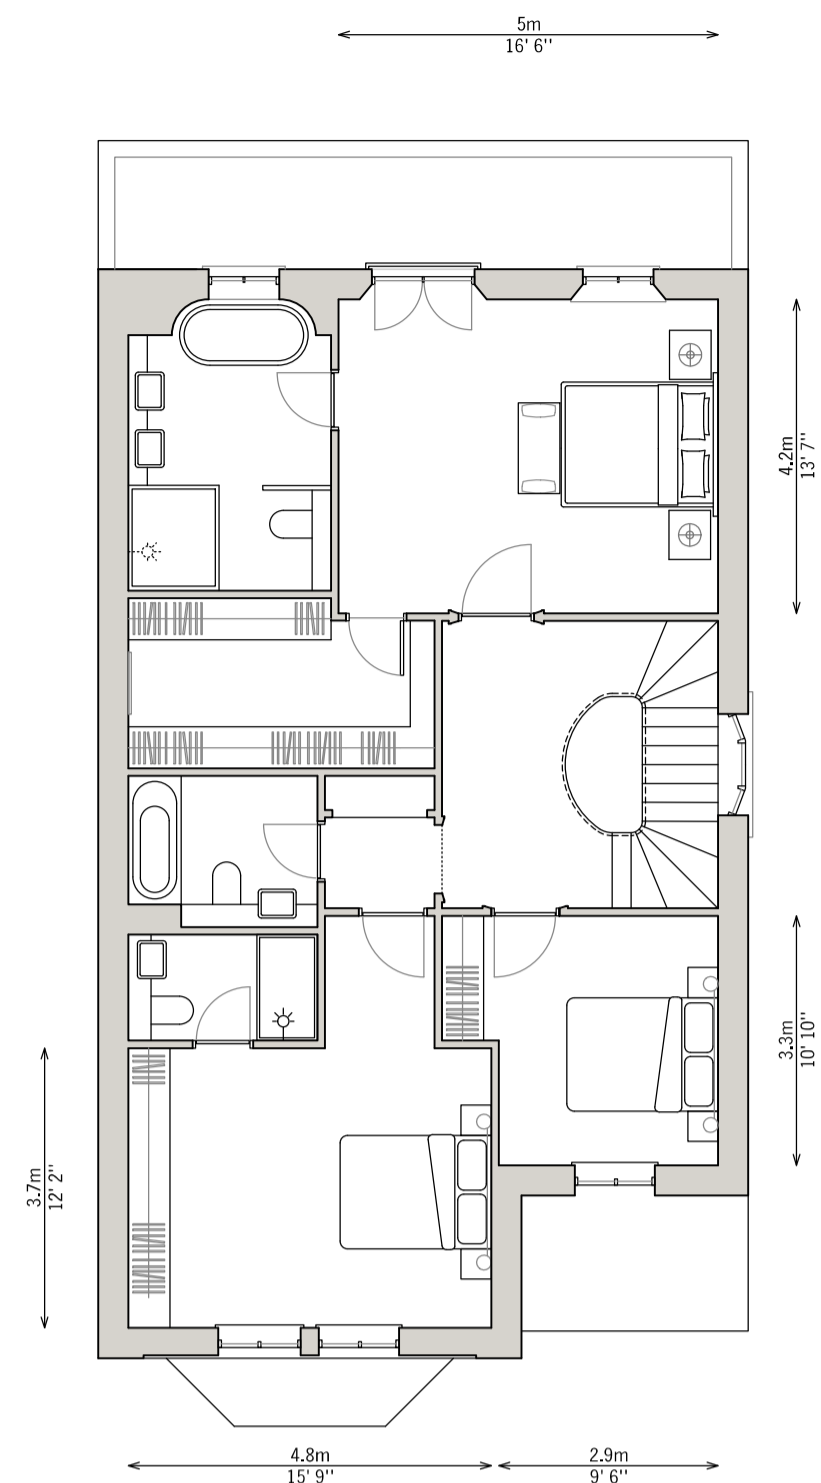


FIRST FLOOR PLAN

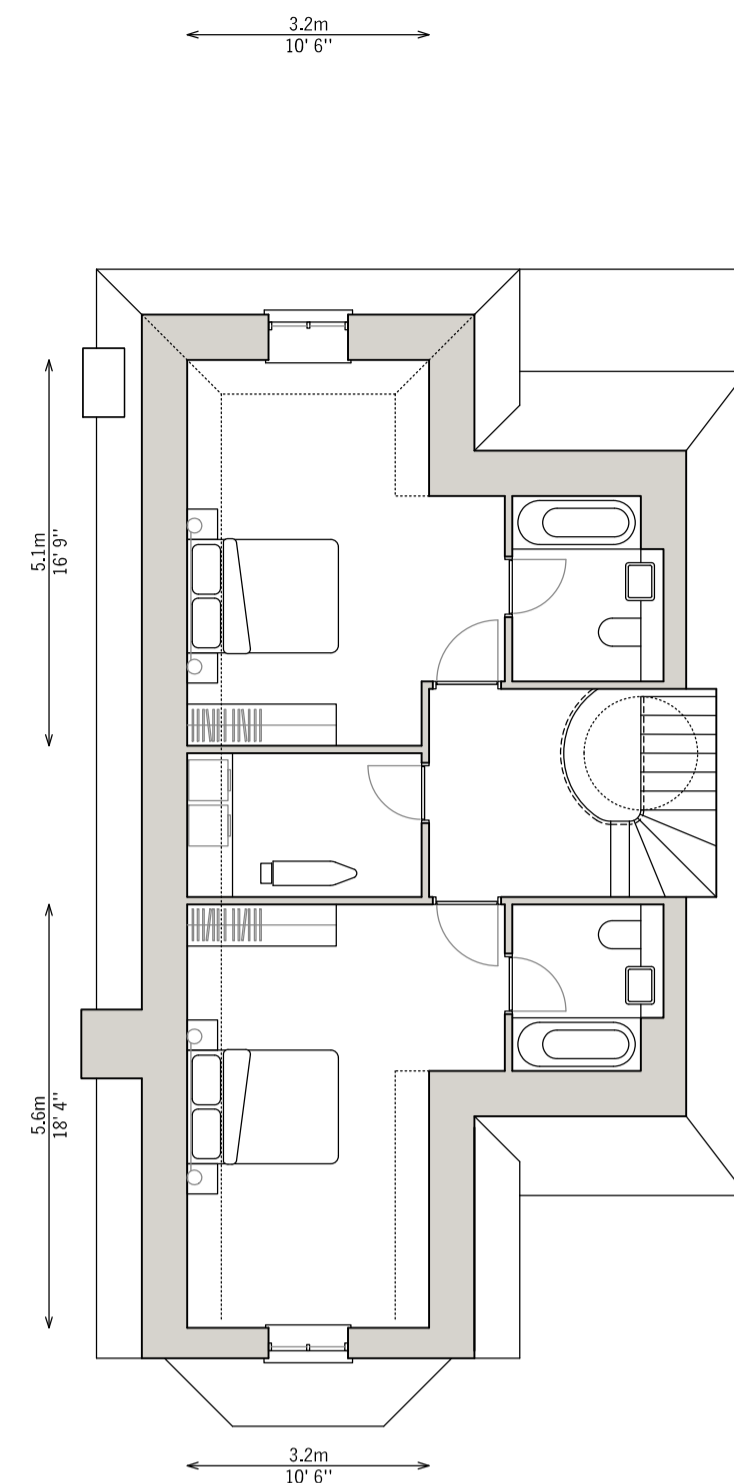

SECOND FLOOR PLAN

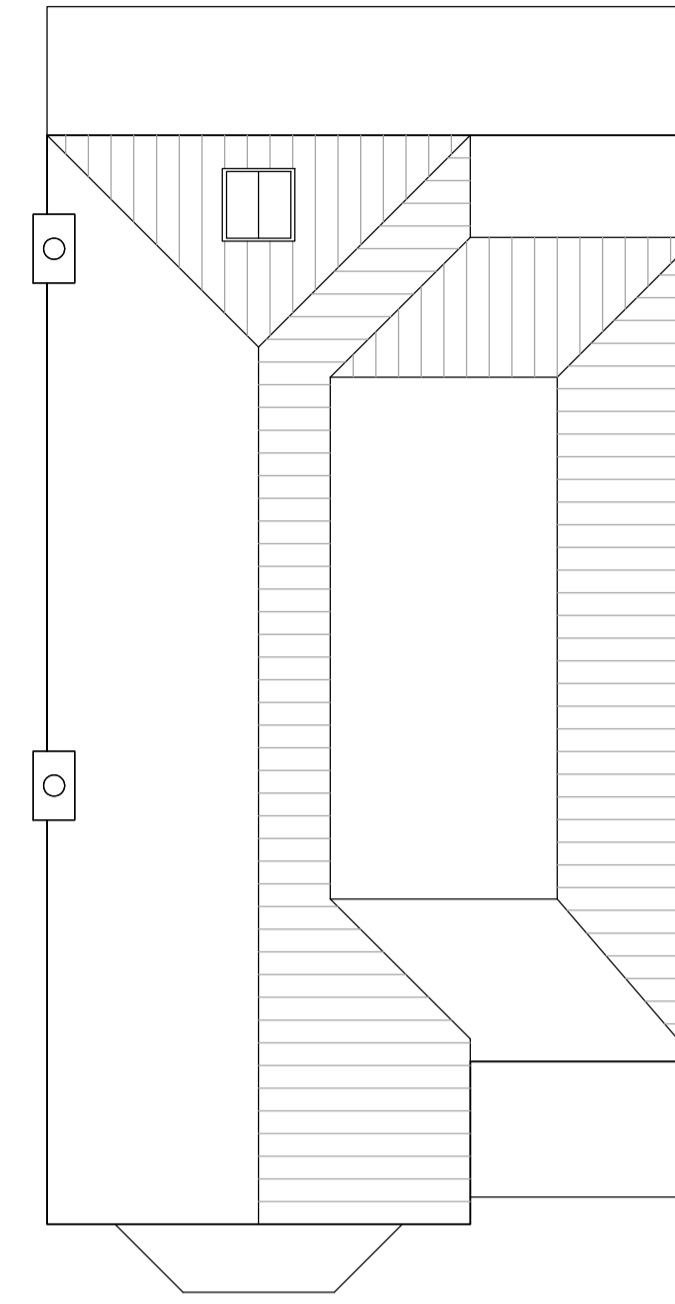


ROOF PLAN

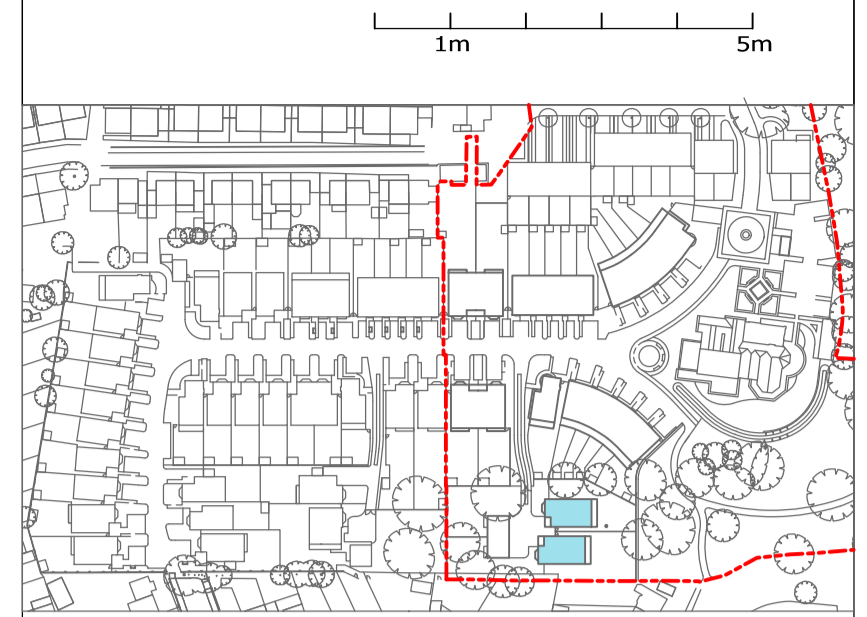


STREET ELEVATION



REAR ELEVATION

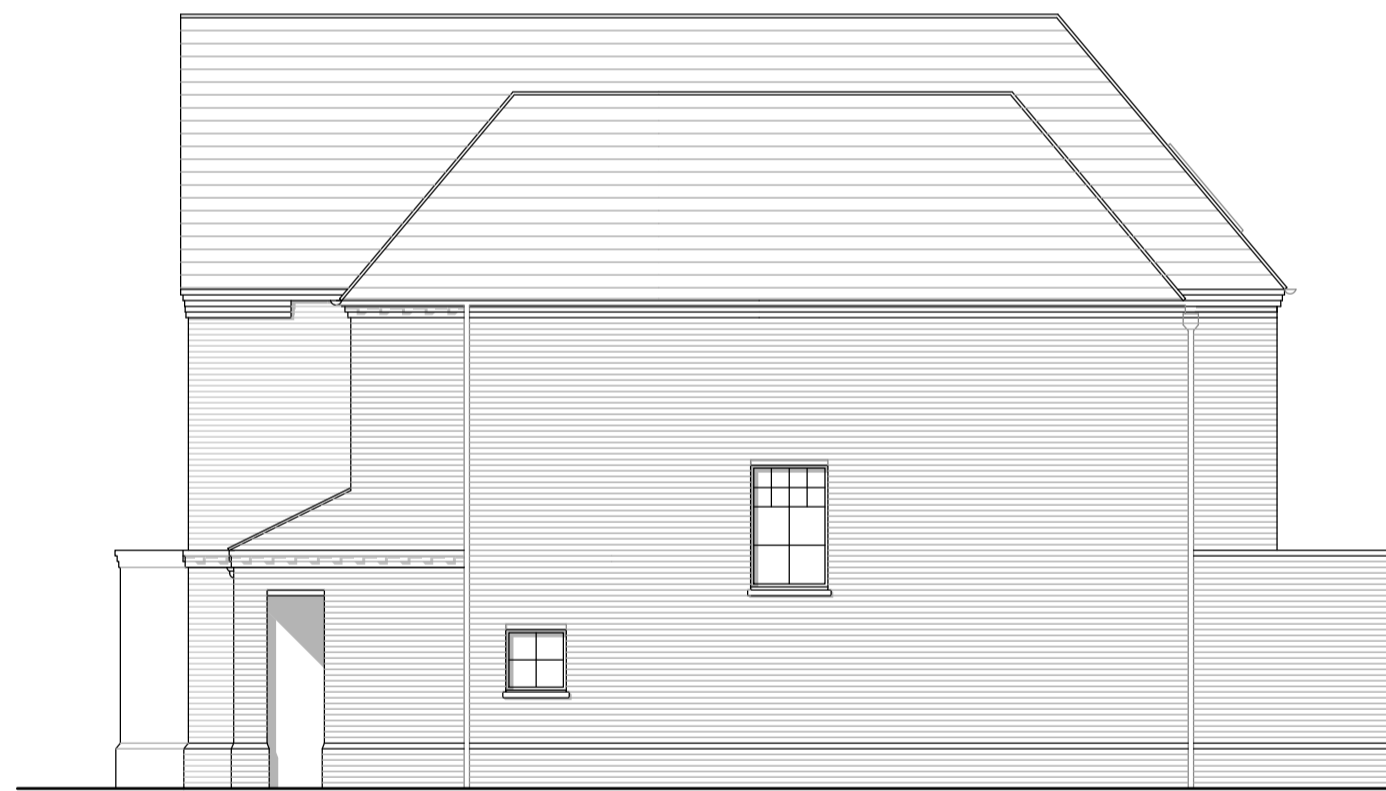

SIDE ELEVATION

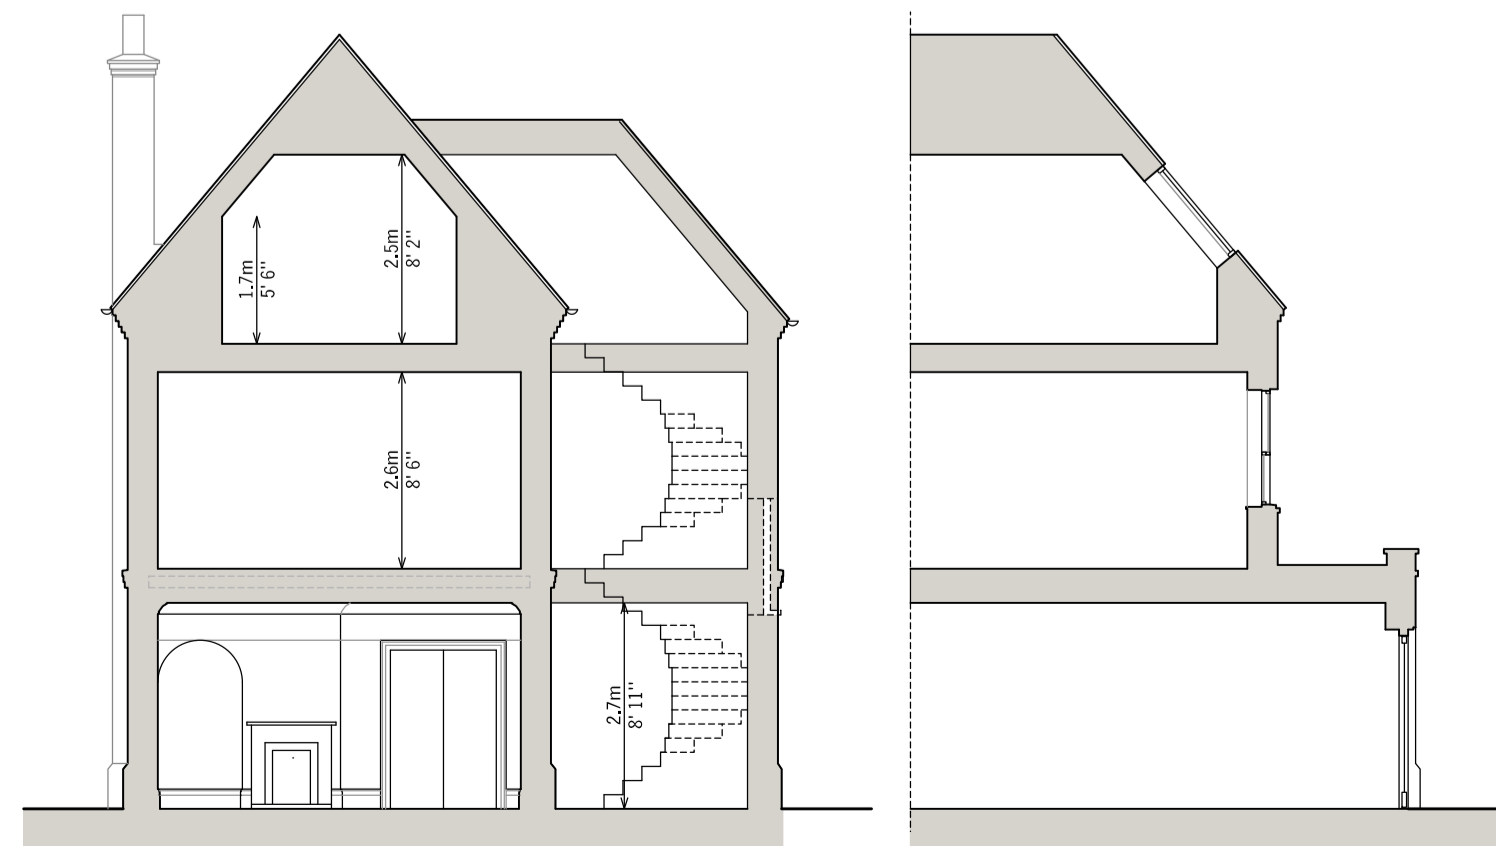

SECTION



SIDE ELEVATION