

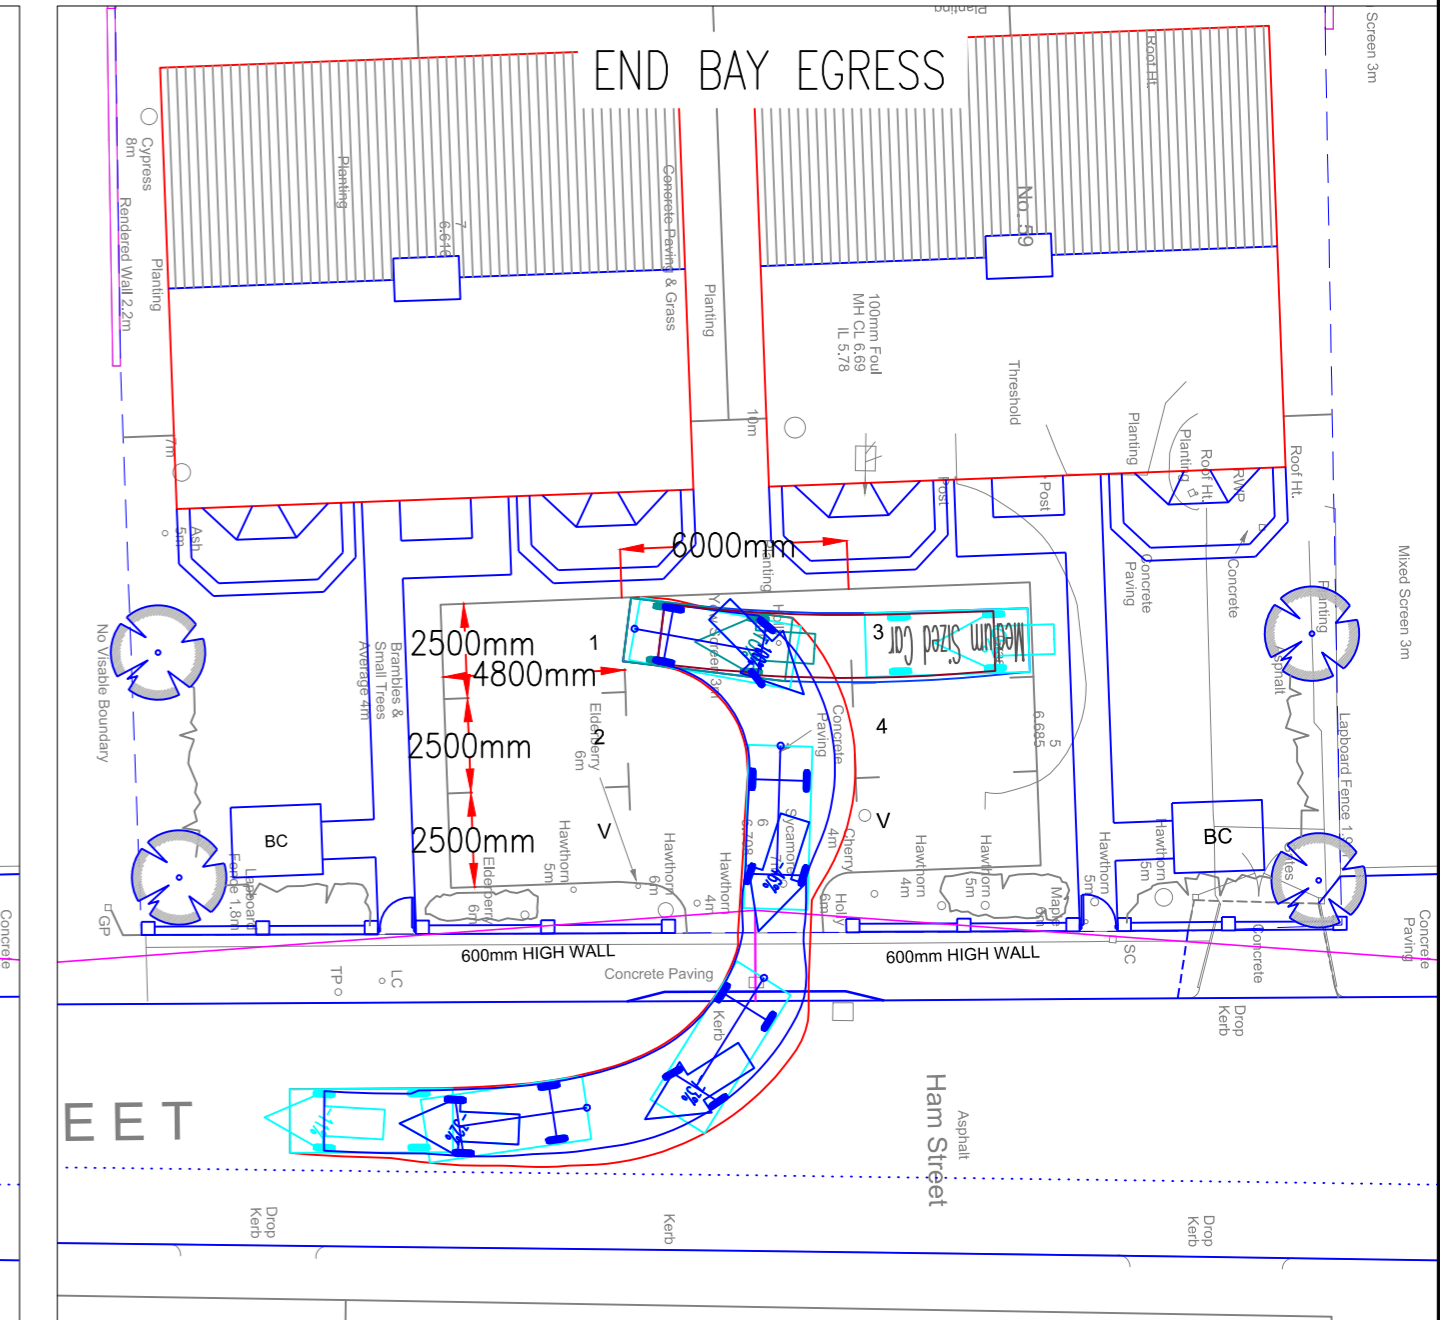
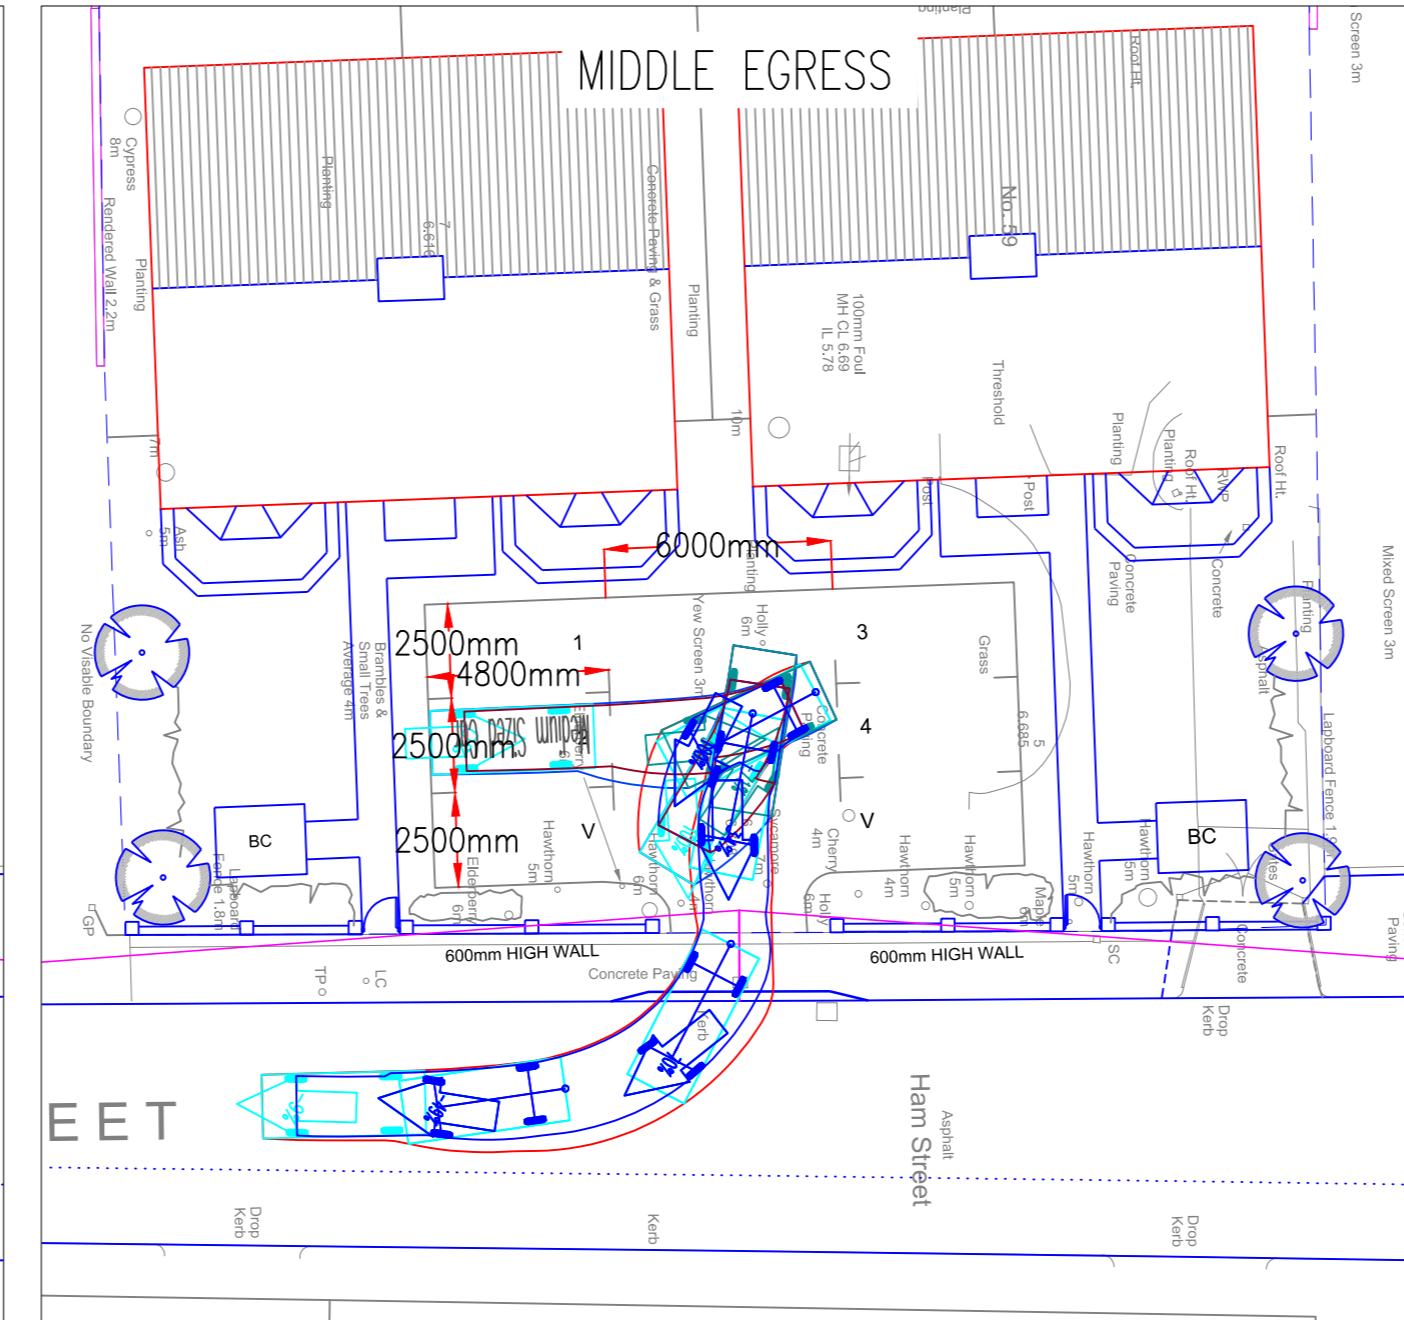
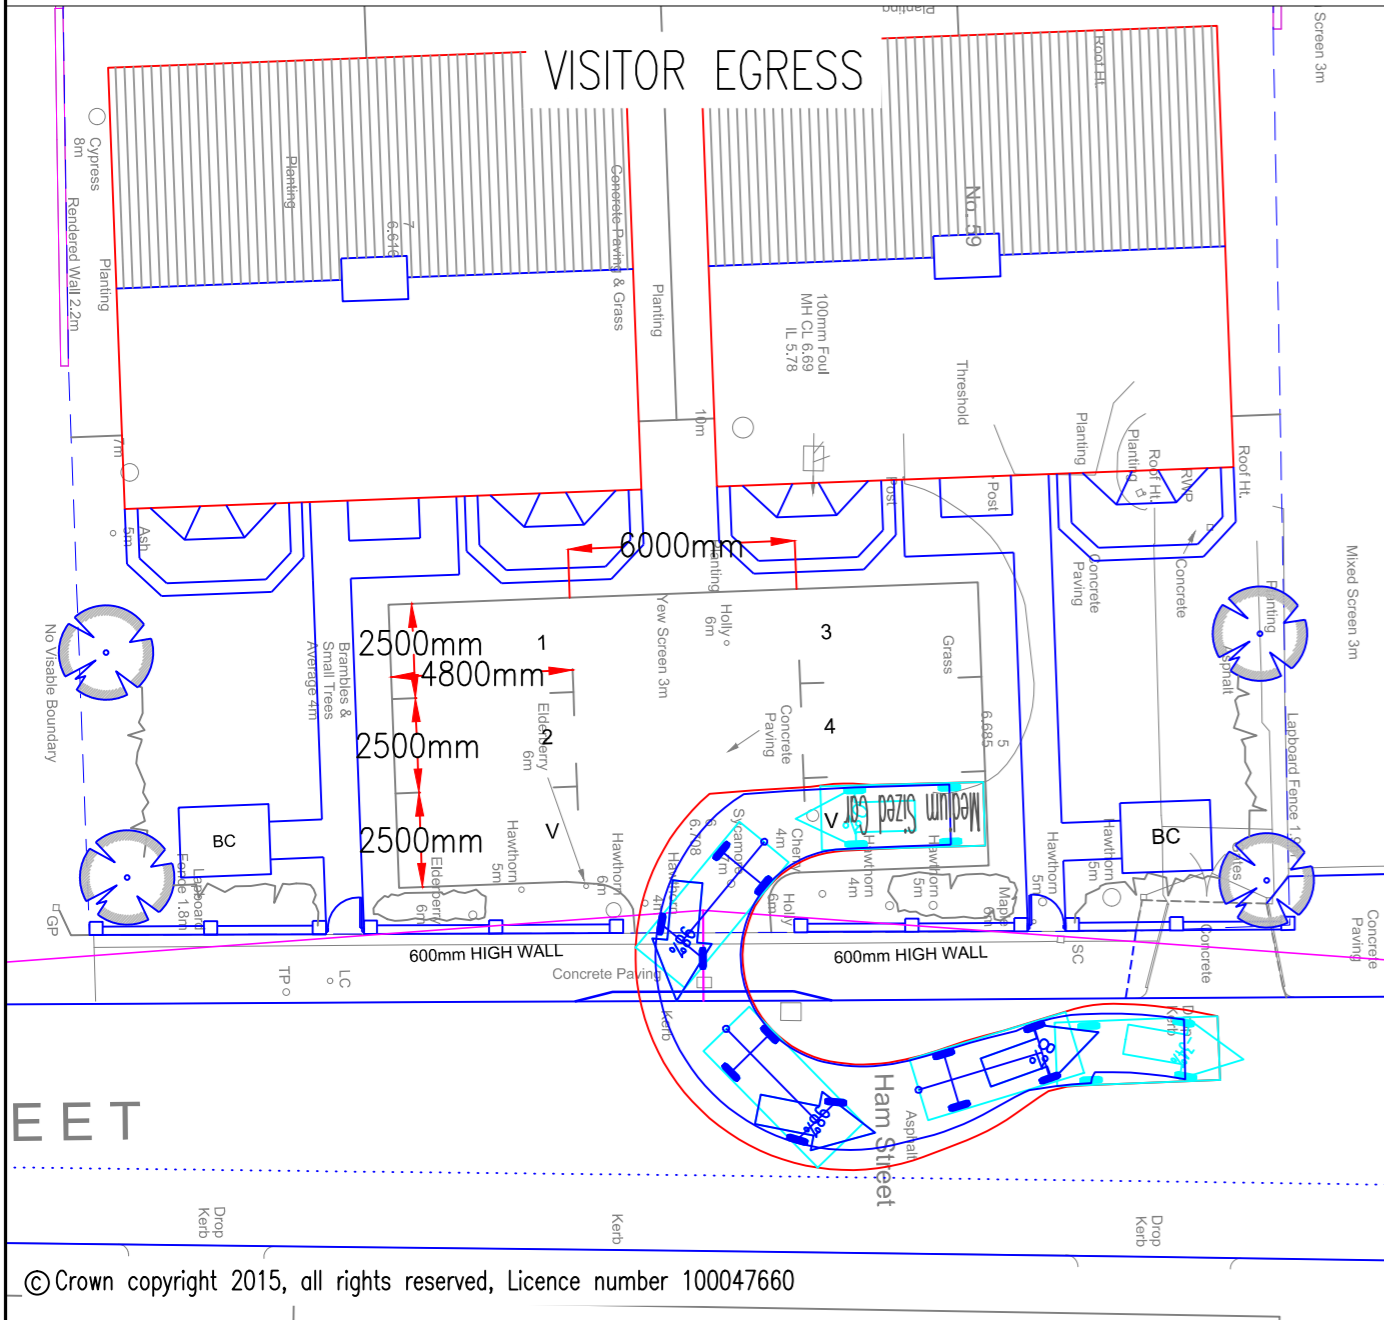
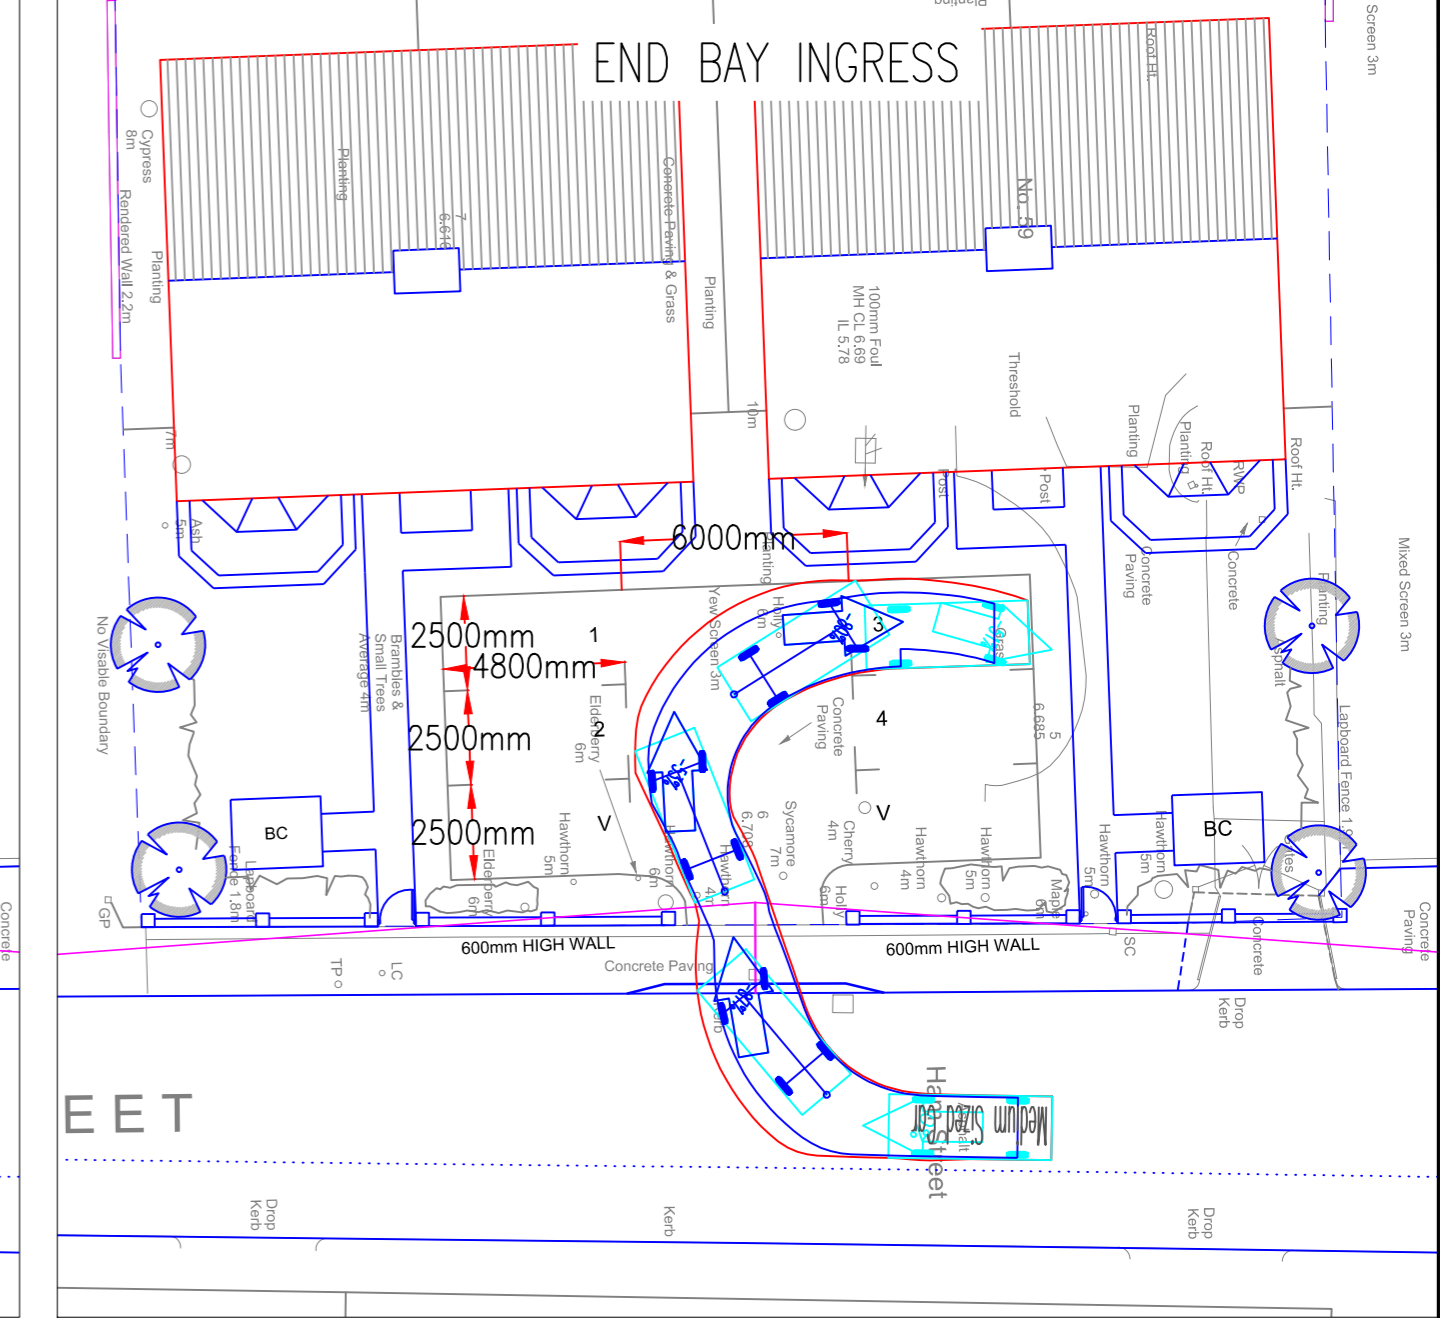
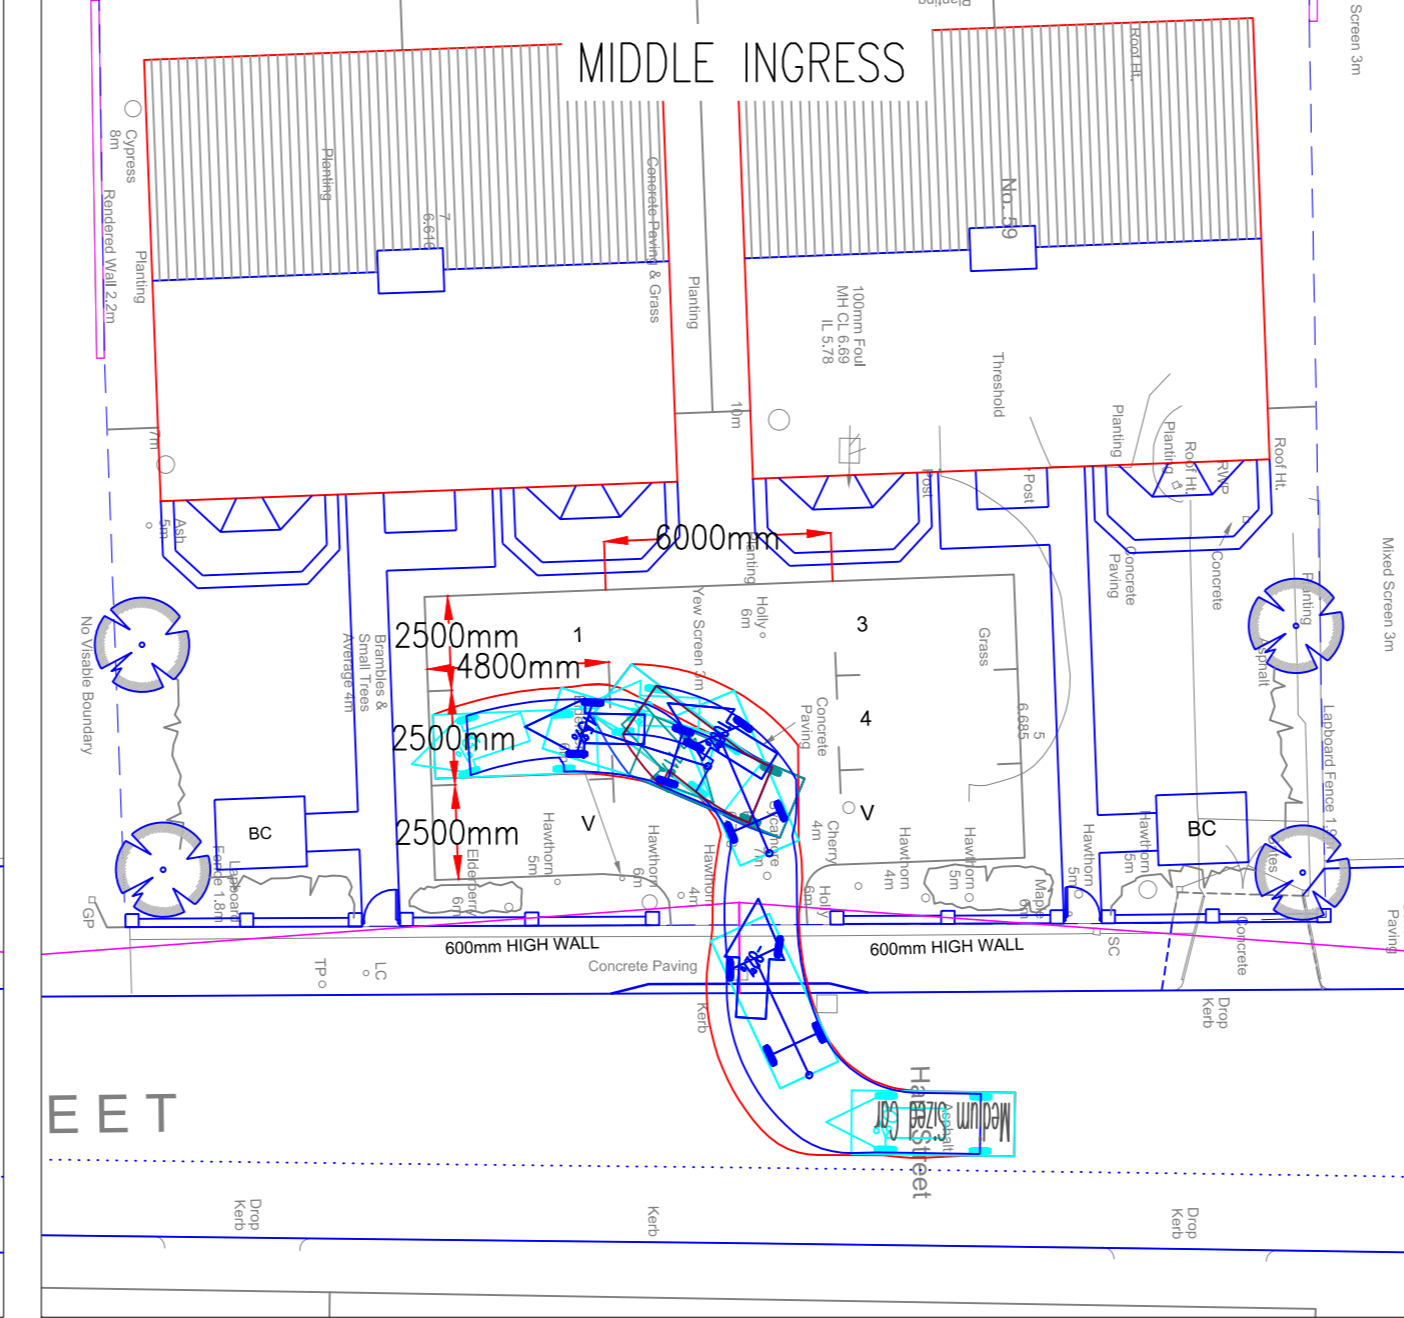


NOTE THE PROPERTY OF THIS DRAWING AND DESIGN IS VESTED IN DEVELOPMENT TRANSPORT PLANNING AND MUST NOT BE COPIED OR REPRODUCED IN ANY WAY WITHOUT THEIR WRITTEN CONSENT

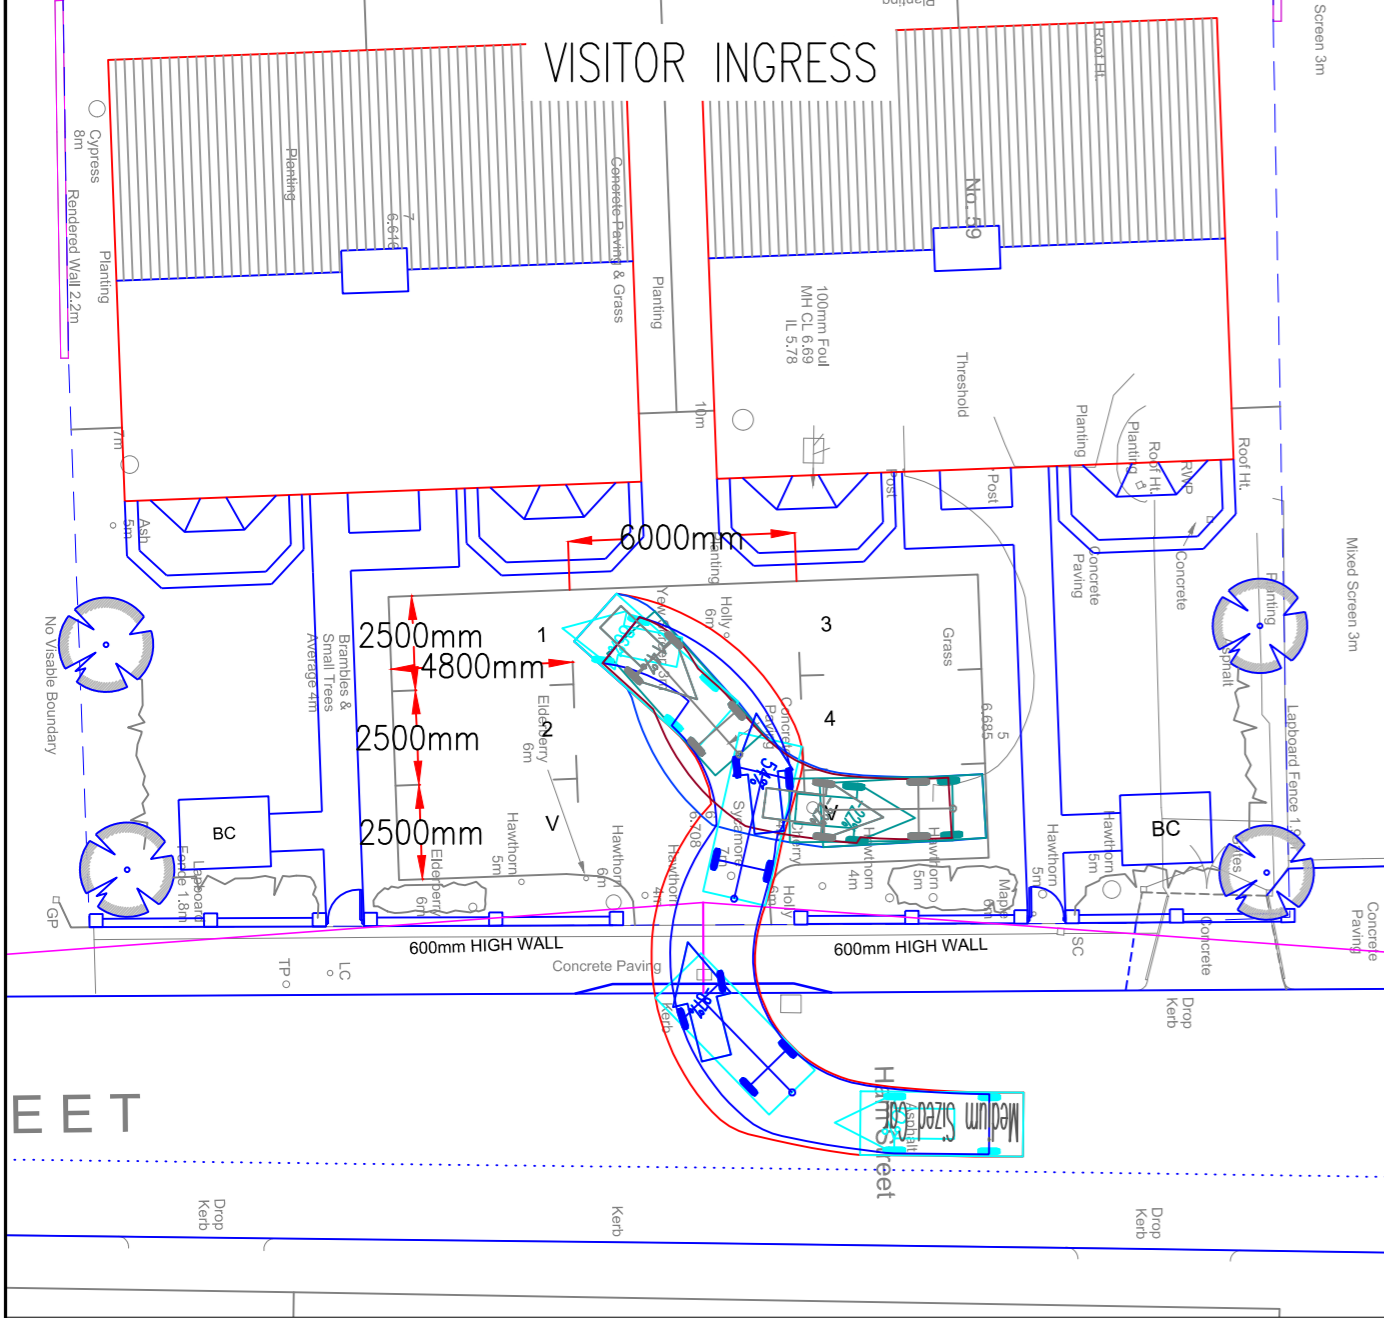

CAD FILE NAME : R:\PROJECTS\65057\HAM STREET\ RICHMOND\TECH\CAD\DRAWINGS\65057\TRK-001.DWG

© Crown copyright 2015, all rights reserved, Licence number 100047660

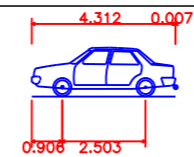

Medium Sized Car
 Overall Length 4.319m
 Overall Width 1.686m
 Overall Body Height 1.468m
 Min Body Ground Clearance 0.278m
 Max Track Width 1.581m
 Lock to Lock Time 4.00s
 Kerb to Kerb Turning Radius 5.042m

JOB TITLE		Ham Street, Richmond		CLIENT		Gilbert Homes	
DRAWING TITLE		Parking Court Track Plots		DESIGNED BY		TMS	
DRAWN BY		TMS		CHECKED BY		AKJ	
DATE 07/01/16		DATE 07/01/16		PASSED BY		AKJ	
SCALE @ A2 SIZE		1:200		ISSUE STATUS		PRELIMINARY	
DRAWING NUMBER		65057-TRK-001		REV.			

Development Transport Planning
 Kingswick House, Kingswick Drive, Sunninghill, Berkshire, SL5 7BH
 Tel: 01344 292366 Email: admin@developmenttp.co.uk

CTB FILE NAME : tcd.ctb
 PLOTTED DATE : 07-Jan-2016

REV	DE	DR	CH	PA	DATE