

No Scale this Page  
A3 Paper




Teddington Weir, Richmond

**Drawings in Set:**

- 1. Site Plan - Overall
- 2. Screw Area - Detail Site Plan
- 3. Brush Pass Area - Detail Site Plan

**NOTES:**

Dimensions are in metres

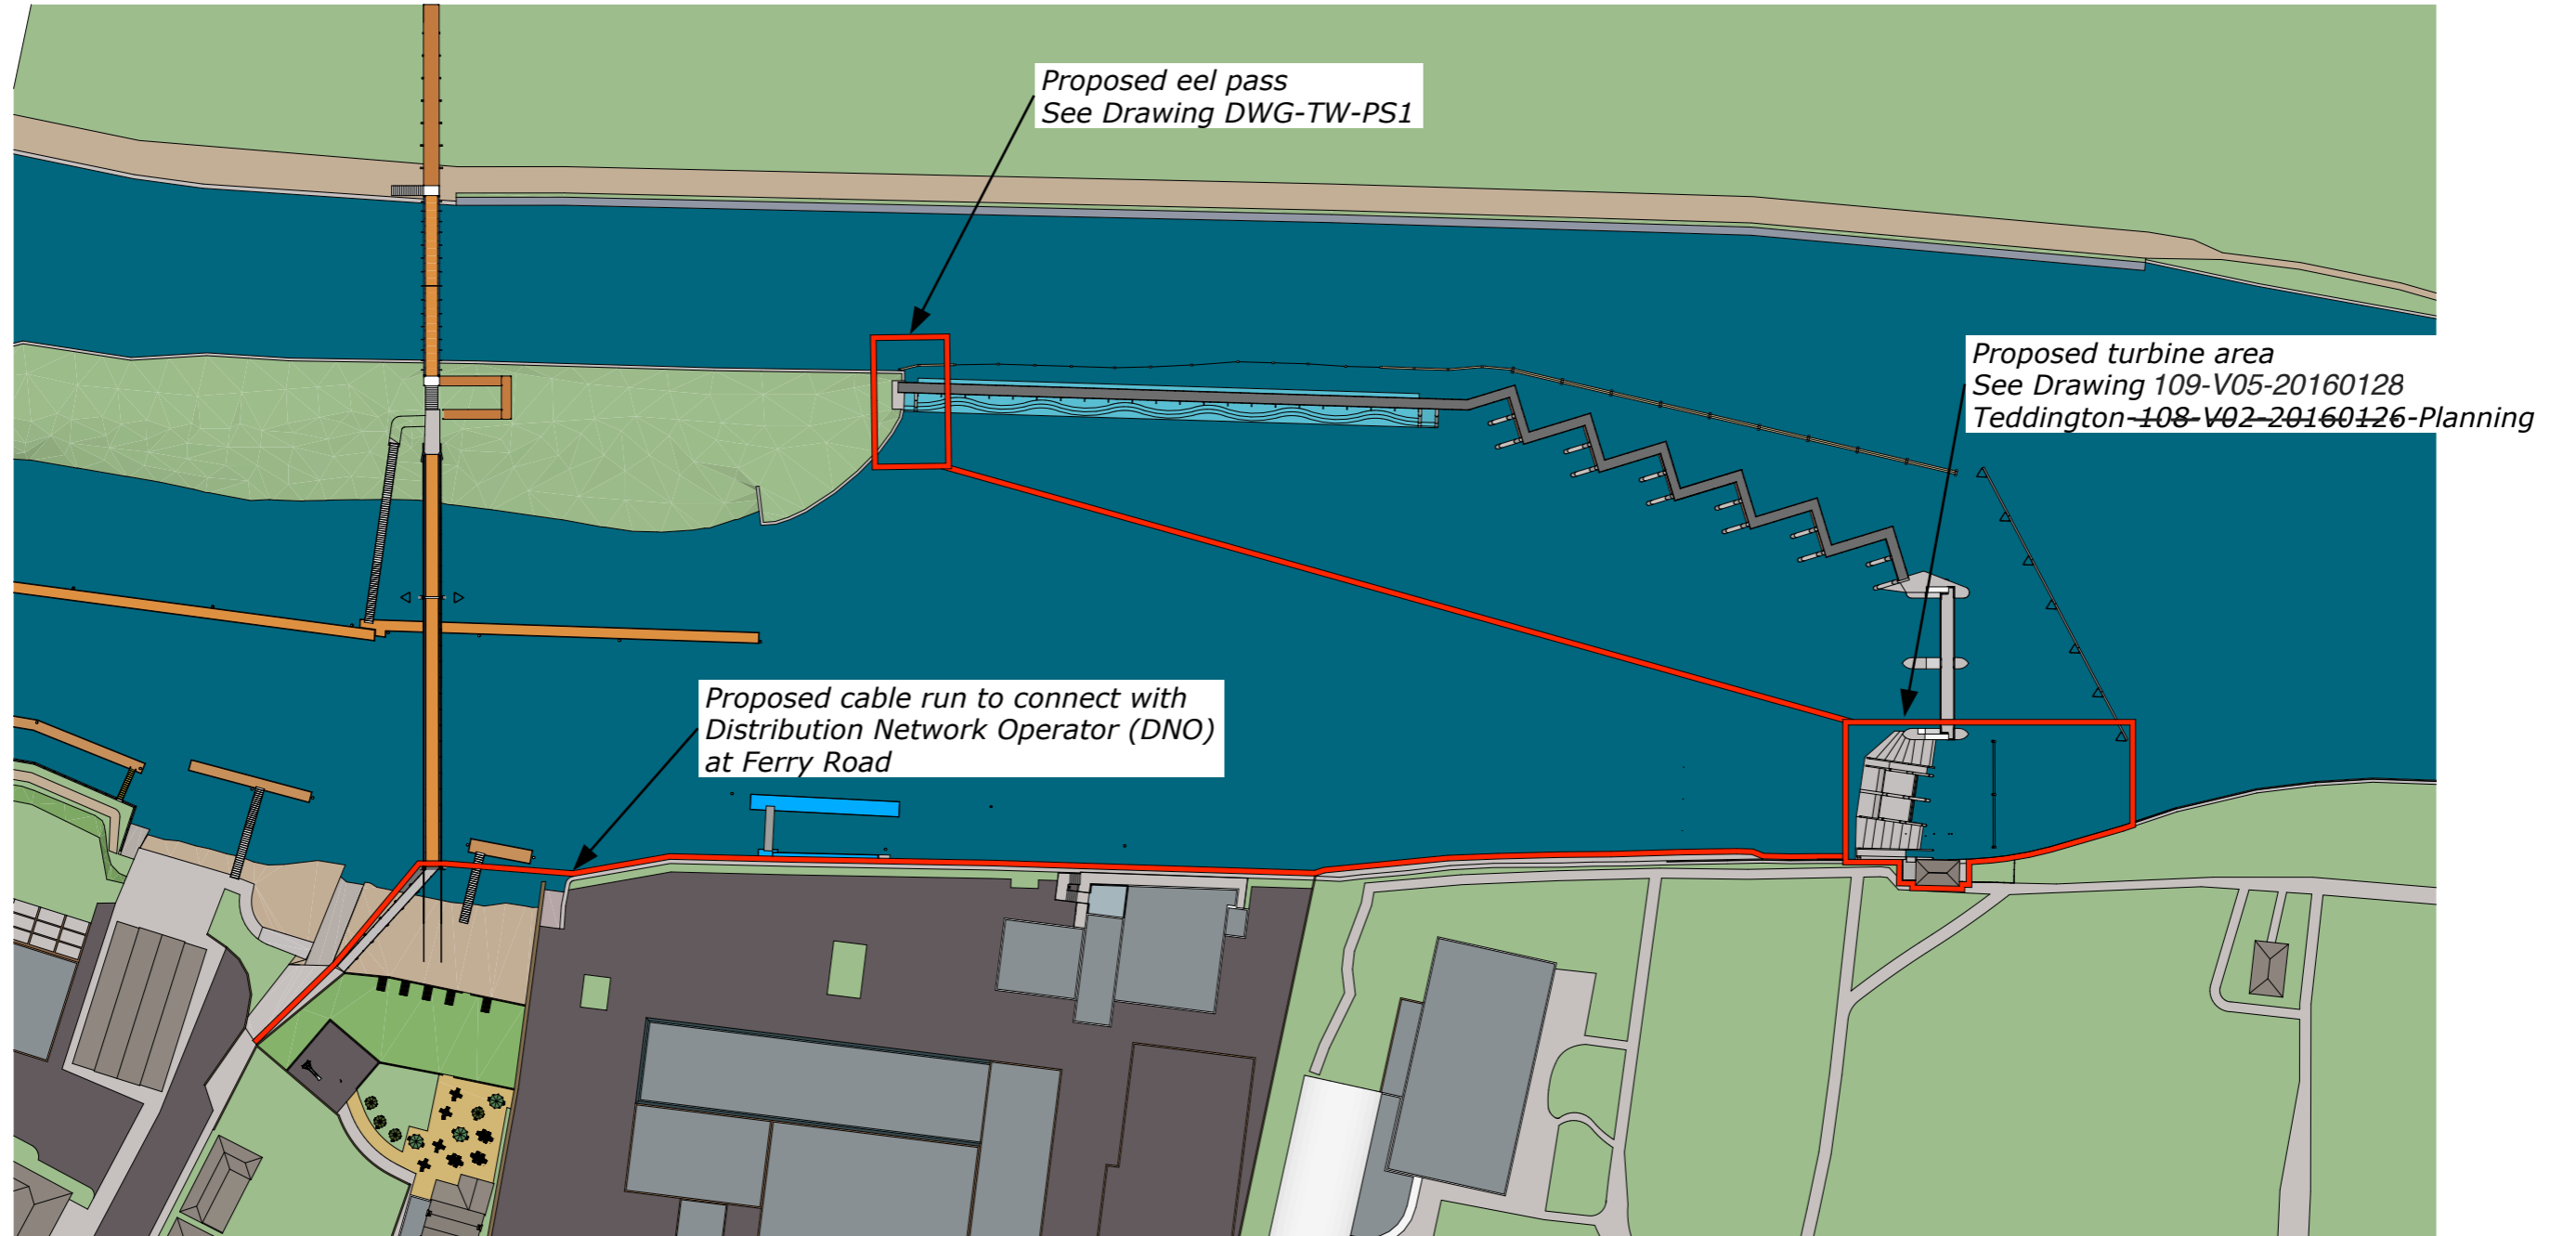

Proposed eel pass  
See Drawing DWG-TW-PS1

Proposed turbine area  
See Drawing 109-V05-20160128  
Teddington-108-V02-20160126-Planning

Proposed cable run to connect with  
Distribution Network Operator (DNO)  
at Ferry Road

