


No Scale this Page  
A3 Paper

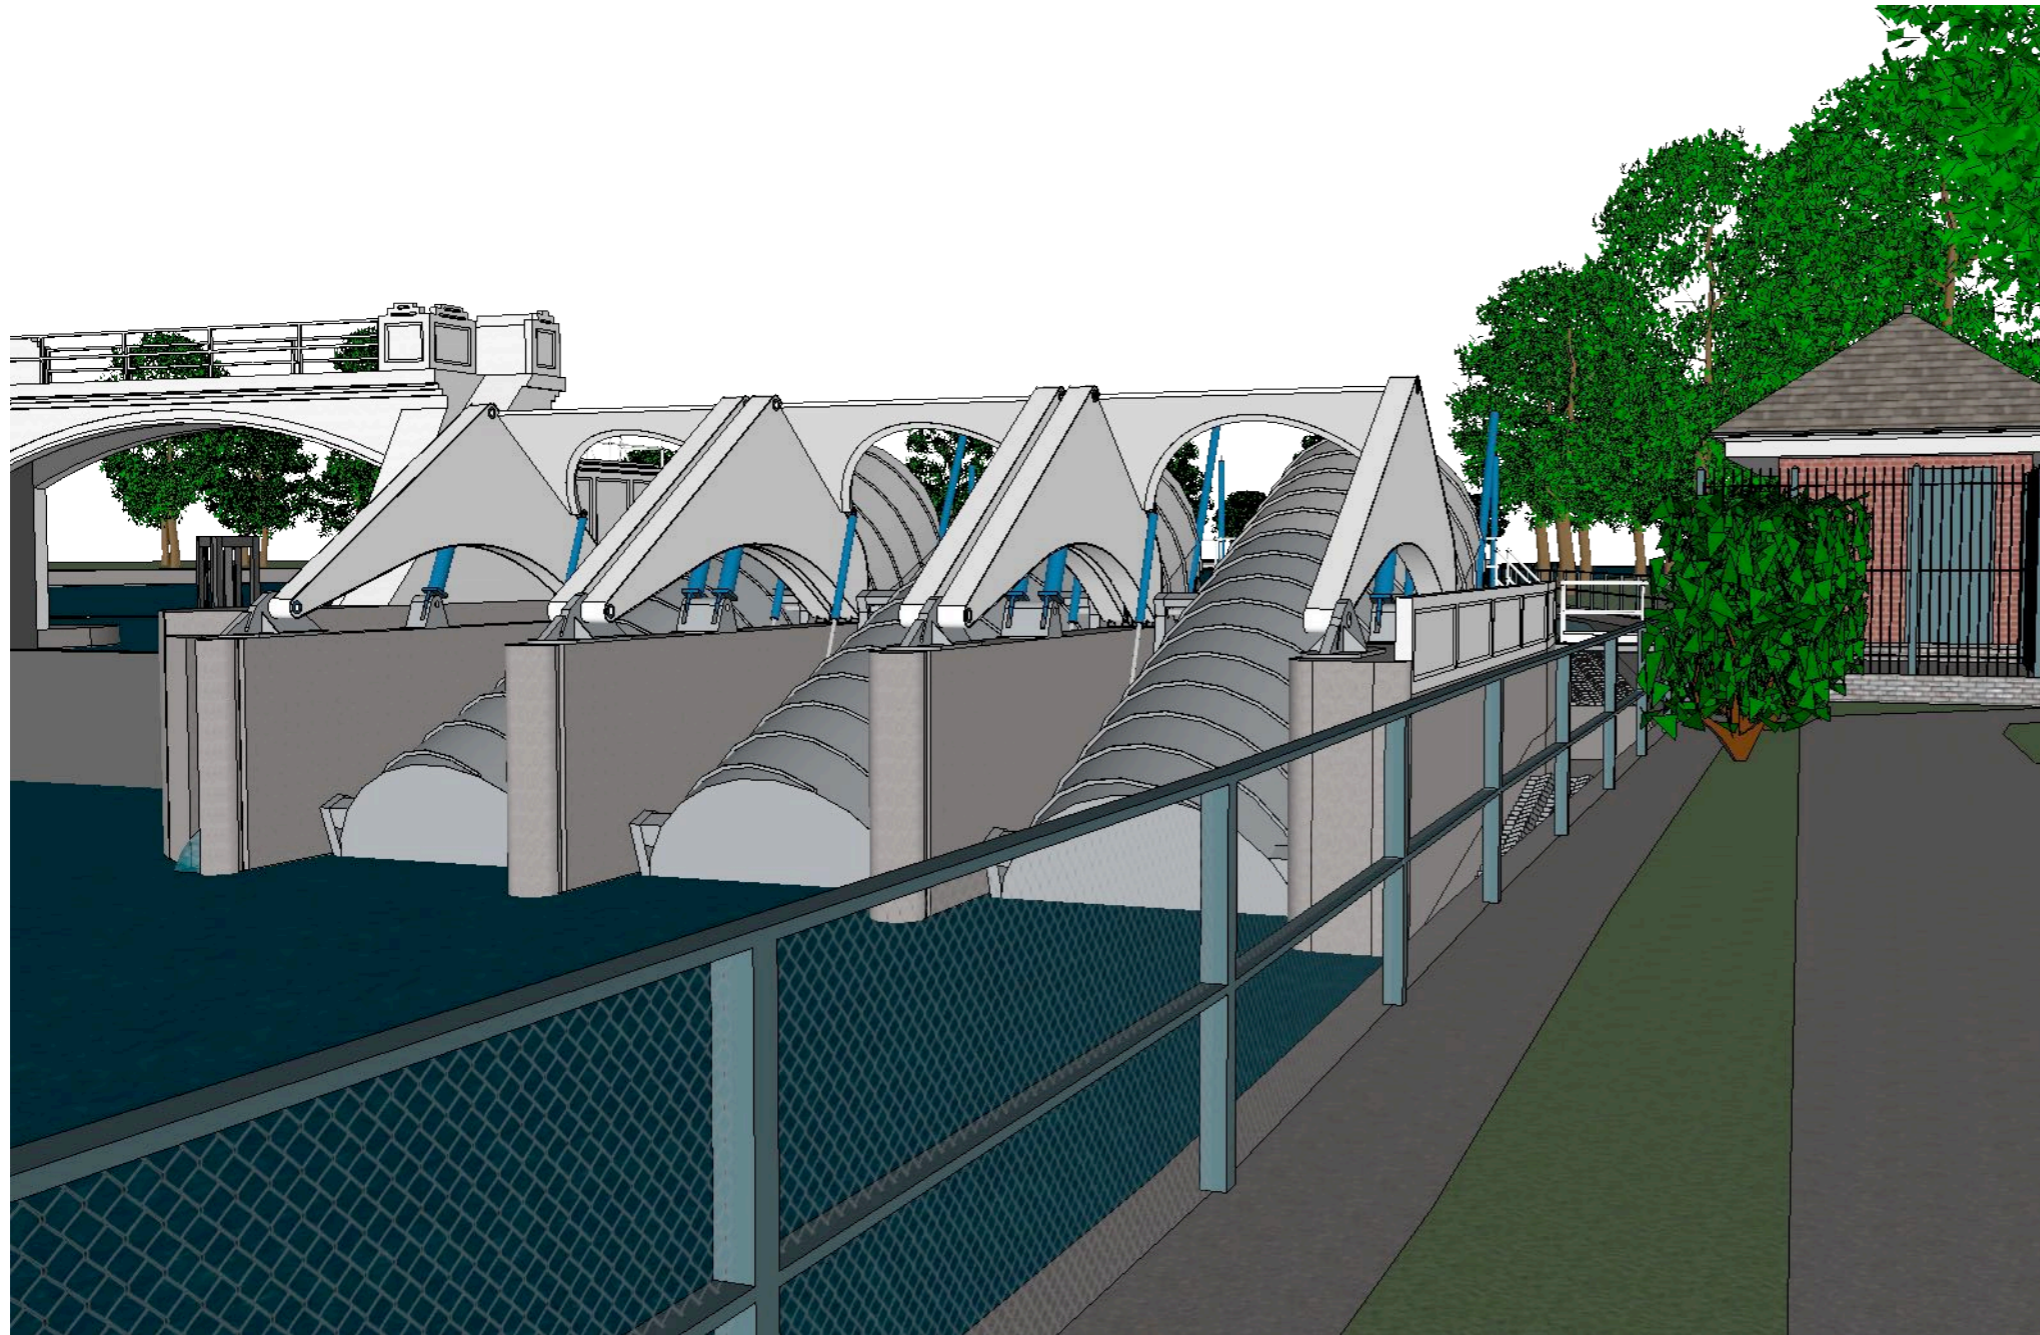

## Drawings in Set:

- Cover Page
- Change & Note Page

3. Plan View
4. Plan View - AS-IS
5. Section Map
6. Screw Section
7. Weir and River Elevations
8. Shore & Lower Fish Pass Flight Section
9. Downstream and Upstream Elevations
10. Hut on Weir - Details
11. Low Mid and Flood Levels-Downstream View
12. Low Mid and Flood Levels-Upstream View
13. Comparison-Original Planning System Footprint Vs New Footprint
14. Comparison - Original Planning Side Elevation Vs New Side Elevation

### NOTES:

Dimensions are in mm  
Screw color: RAL 7040 (Window Gray)

These Planning Drawings DO NOT include the Fish & Eel pass at the downstream end of the Teddington Weir (west end). Those details are included in the earlier Planning Drawings.