

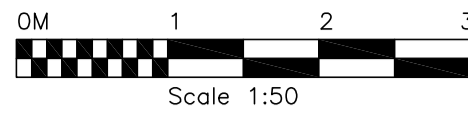


Do not scale from drawing
All dimensions to be checked on site

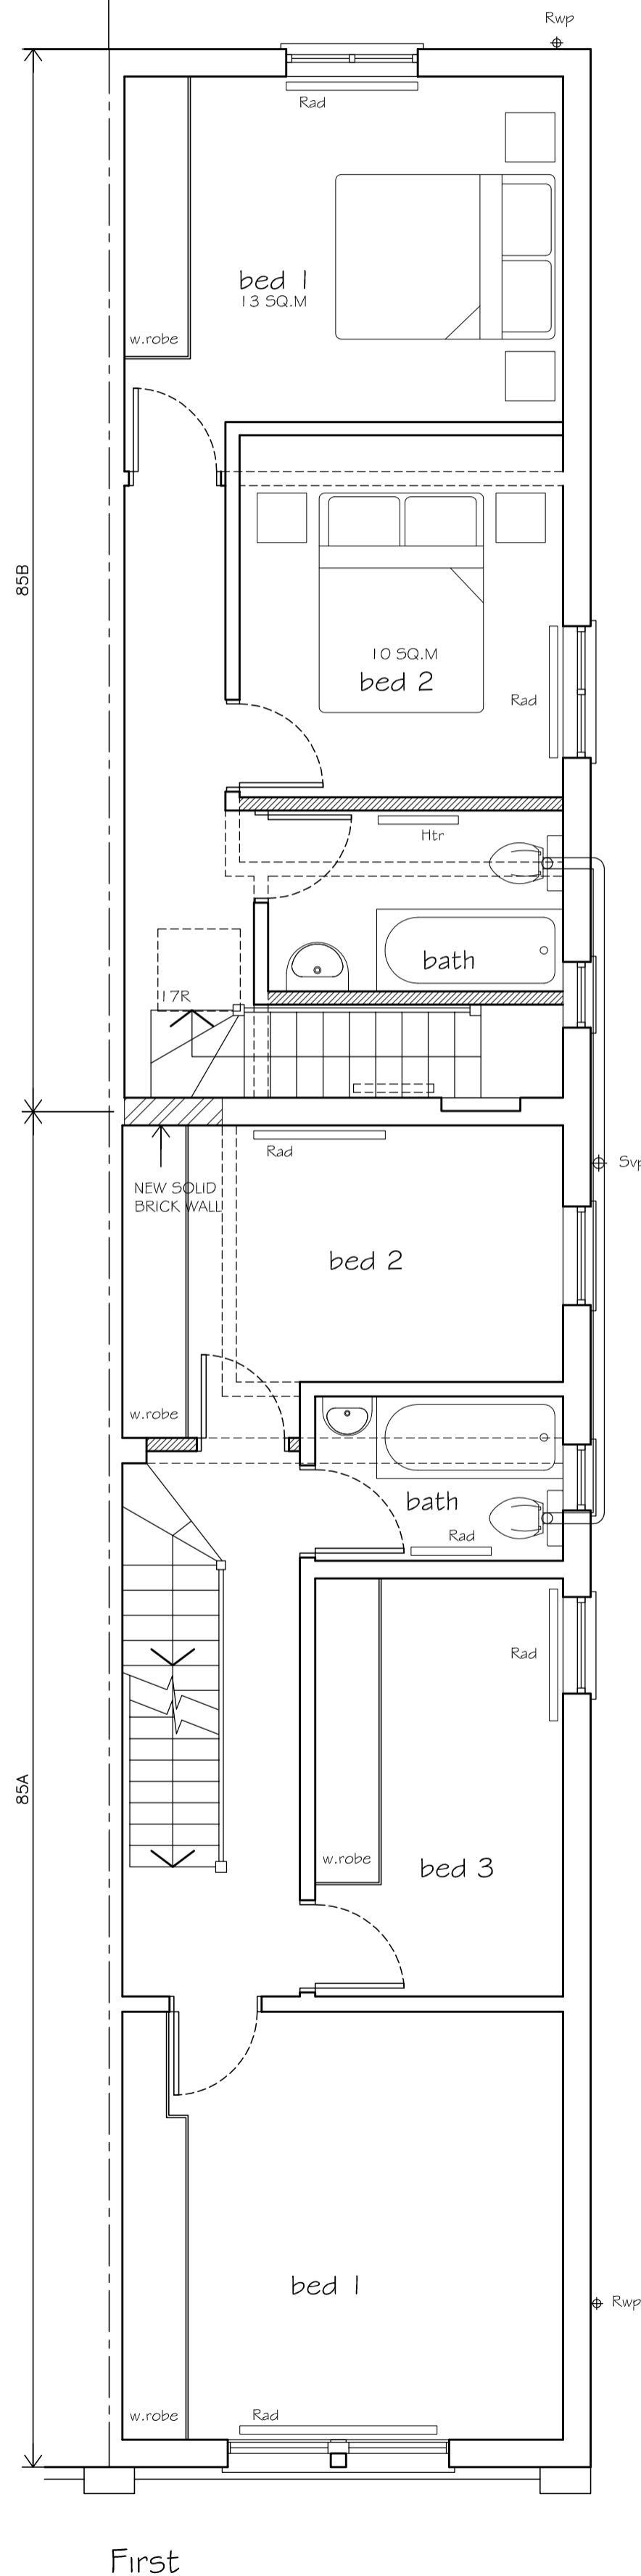

rear garden
[COMMUNAL]

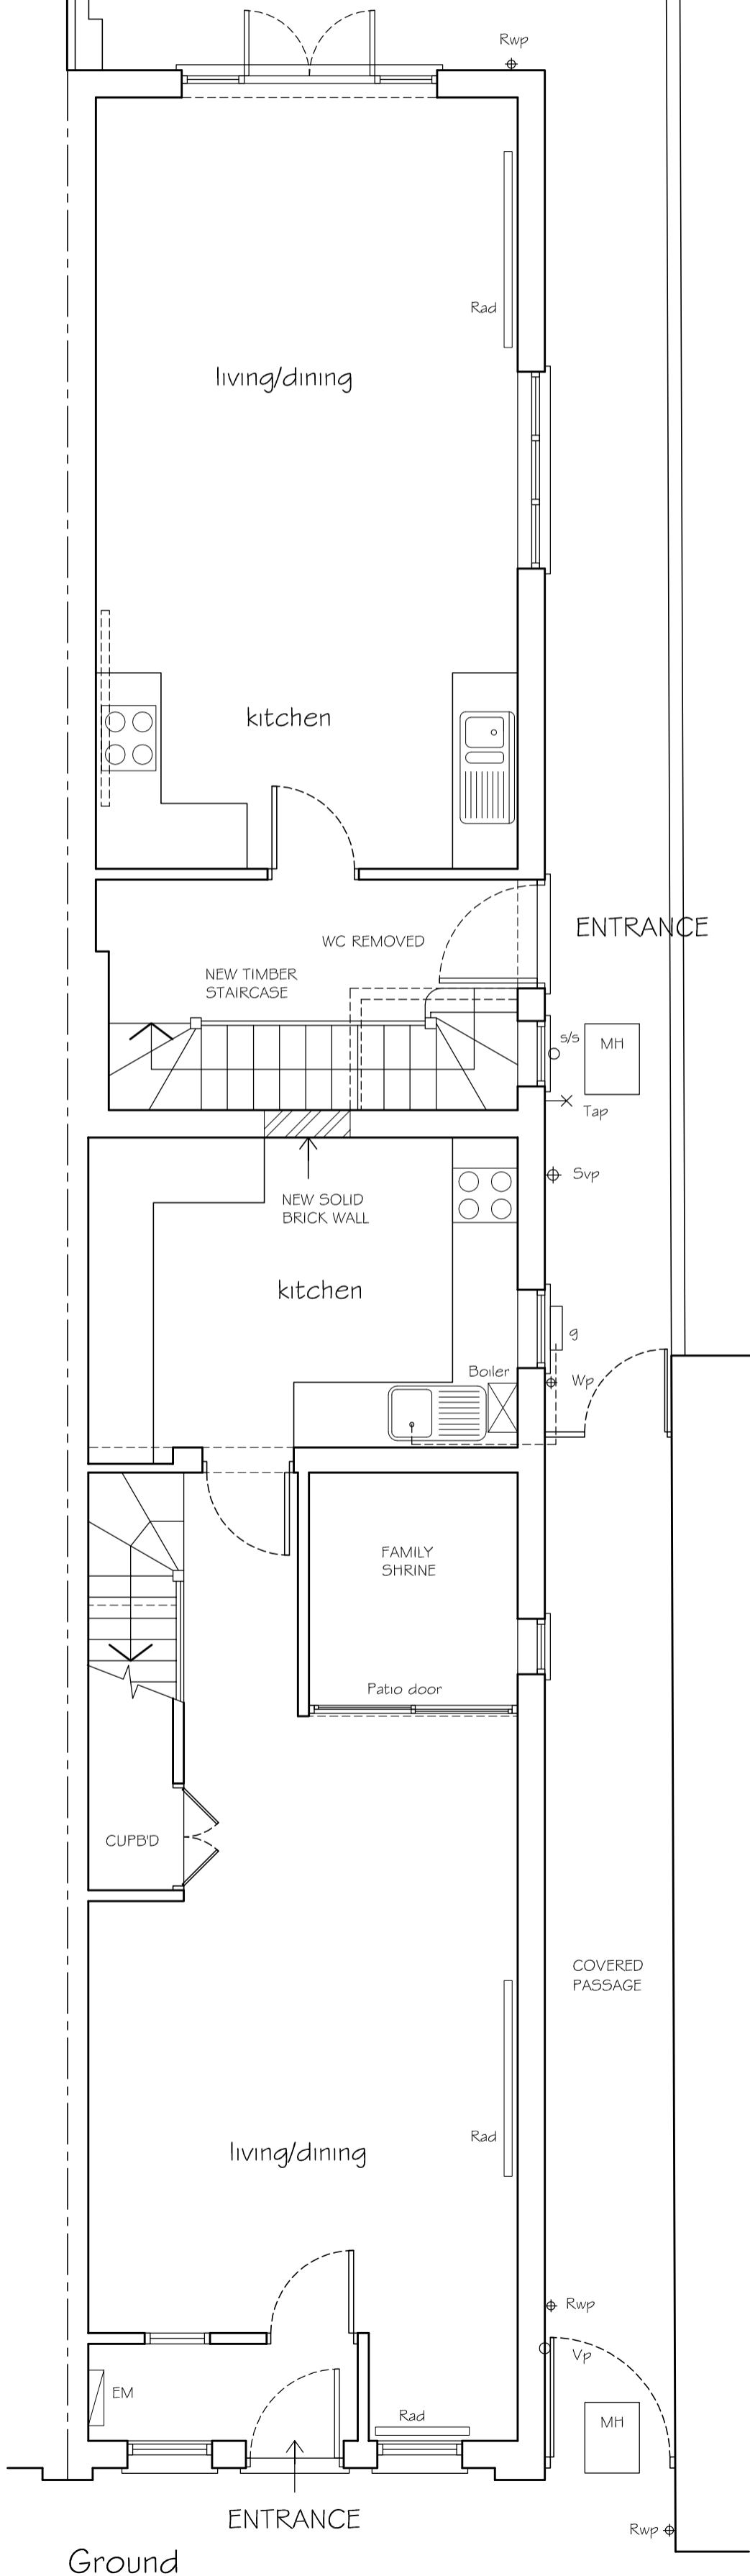

Date	Revisions
A	
Project 85 STATION ROAD HAMPTON TW12 2BJ	
Title Proposed Plans	
Scale A2 @ 1:50	Cad Ref.
Date August 2015	
Drawn PW	Checked
Drwg. No P583/03	Rev.