



INBOUND

OUTBOUND

DO NOT SCALE OFF THIS DRAWING

Notes:

1. The contractor is responsible for verifying all site & setting out dimensions before commencing work.
2. This drawing is to be read in conjunction with all relevant Architectural and M & E drawings.
3. All dimensions in millimeters unless stated otherwise.

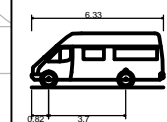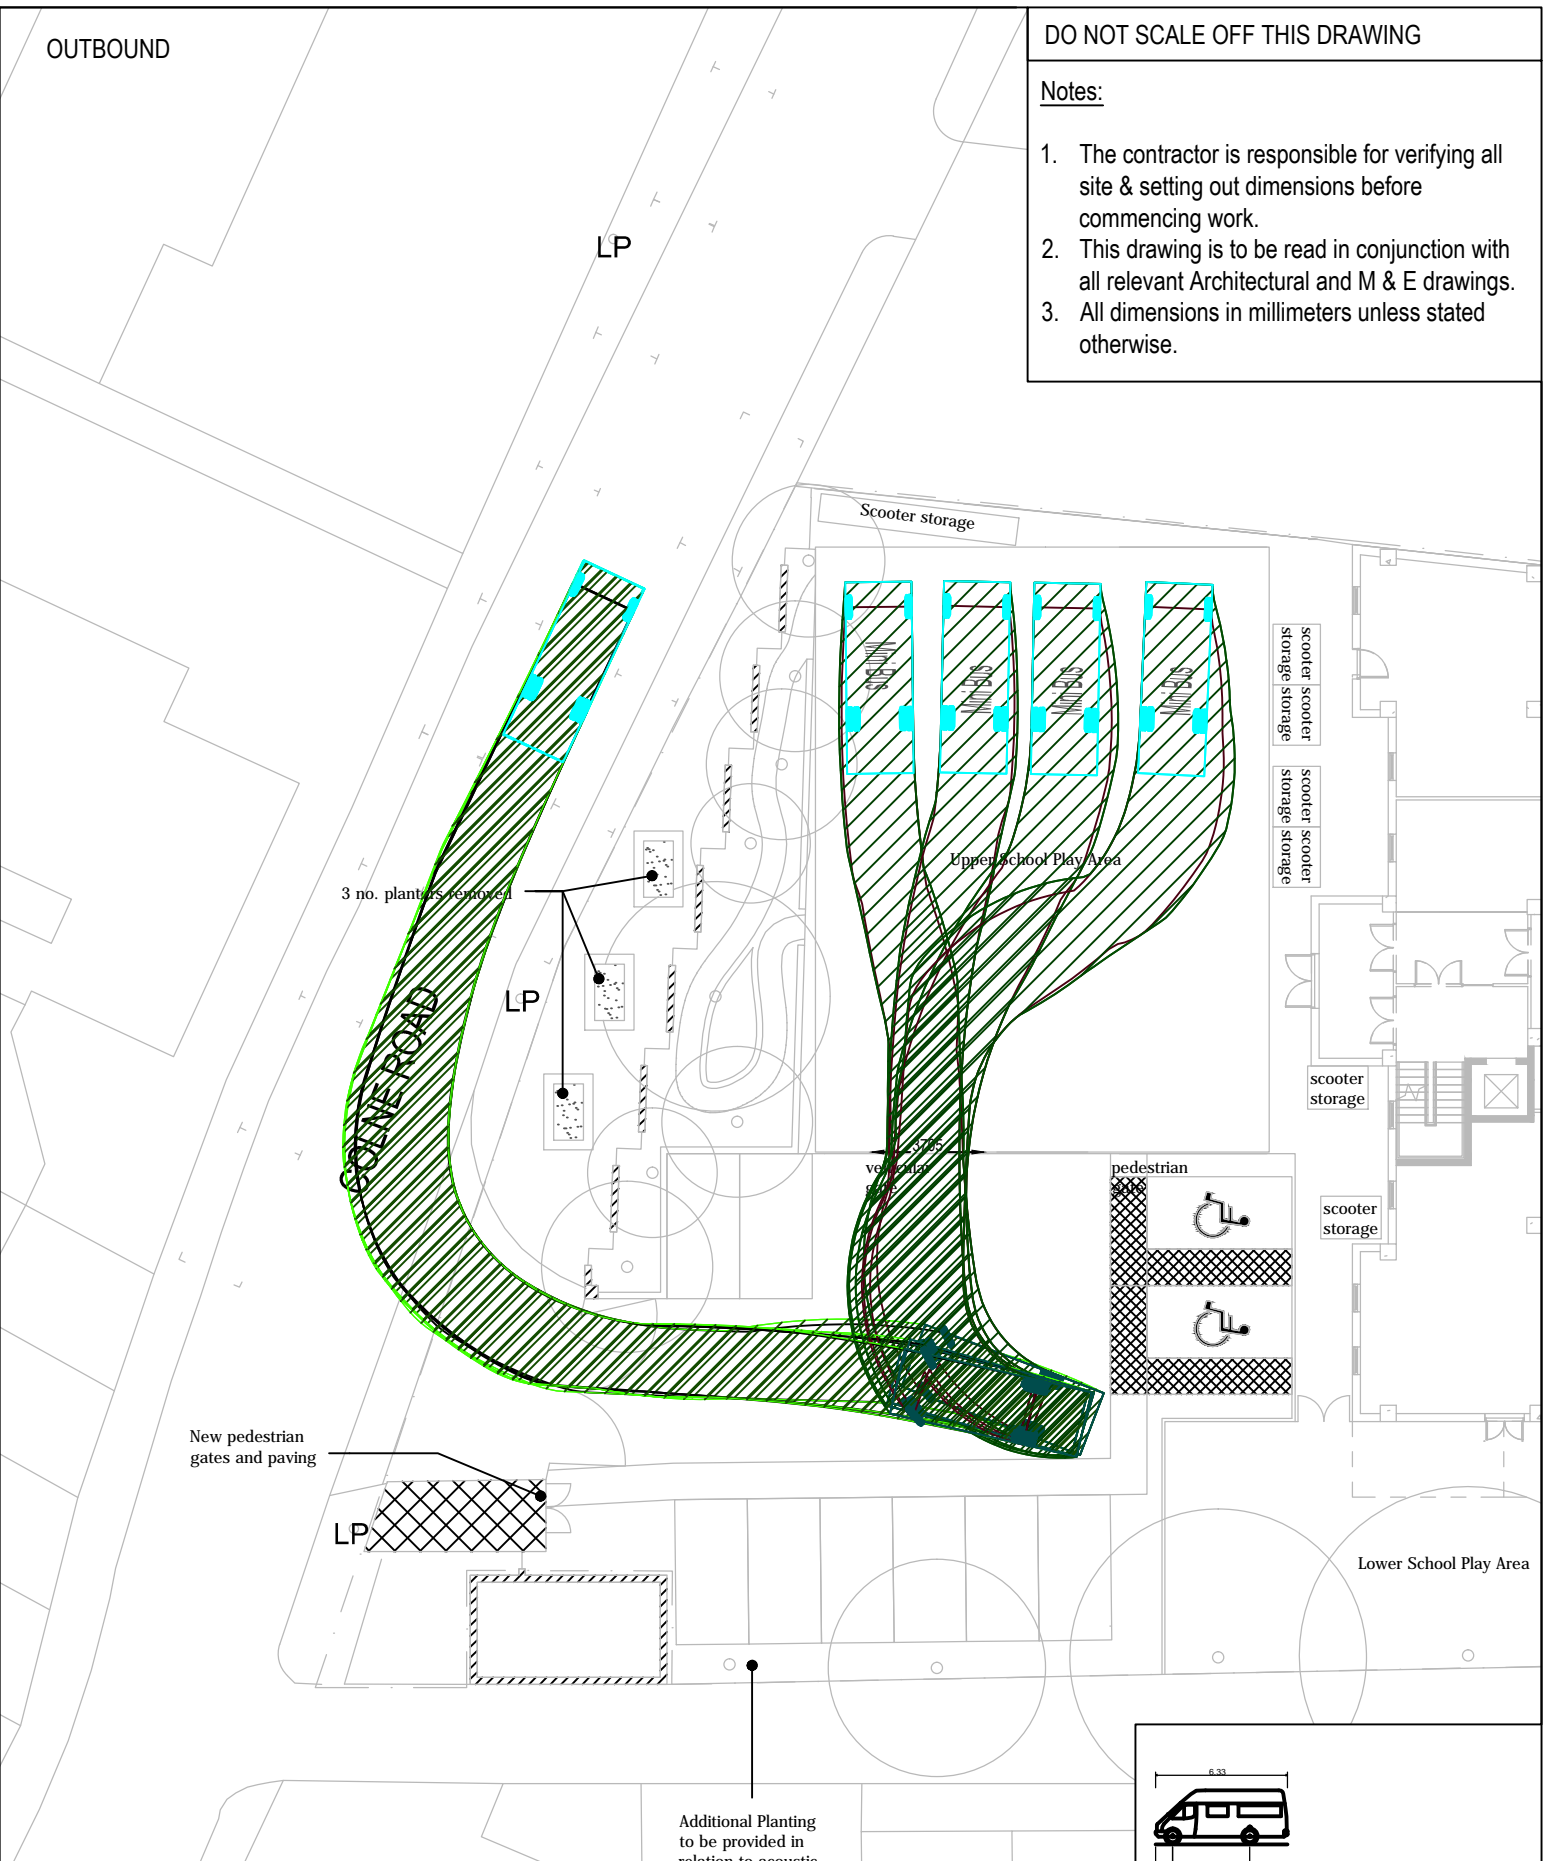

Mini Bus	6.33m
Overall Length	6.330m
Overall Width	2.192m
Overall Body Height	2.601m
Min Body Ground Clearance	0.374m
Track Width	2.192m
Lock to Lock Time	4.00s
Kerb to Kerb Turning Radius	6.450m

Client  
**JONES LANG LASALLE**

Project  
**HEATHGATE HOUSE**

Status  
**PRELIMINARY**

**Robert West**  
Delta House  
175-177  
Borough High St  
London SE1 1HR  
t: 020 7939 9916  
f: 020 7939 9909  
www.robertwest.co.uk

Drawing Title  
**SWEPT PATH ANALYSIS  
Minibus  
20 seater**

Drawn		Checked		Approved		Scale	
By	LB	By	LB	By	JH	1:250 @ A3	
Date	25/04/15	Date	25/04/15	Date	25/04/15		

Client No.	Project No.	Discipline	Drawing No.	Rev
5217	001	T	SK-008	

Rev	Date	By	Comment	Chkd	Appr
-	-	-	-	-	-