


MATERIAL NOTES

- 1. London stock brick
- 2. Contrasting Lighter brick
- 3. Metal window frames, colour: dark grey
- 4. Glass and metal canopy
- 5. Metal Grill to allow flood water drainage
- 6. Metal Railing


REAR ELEV (A) (1:100)



NORTH-EAST ELEV (A) (1:100)

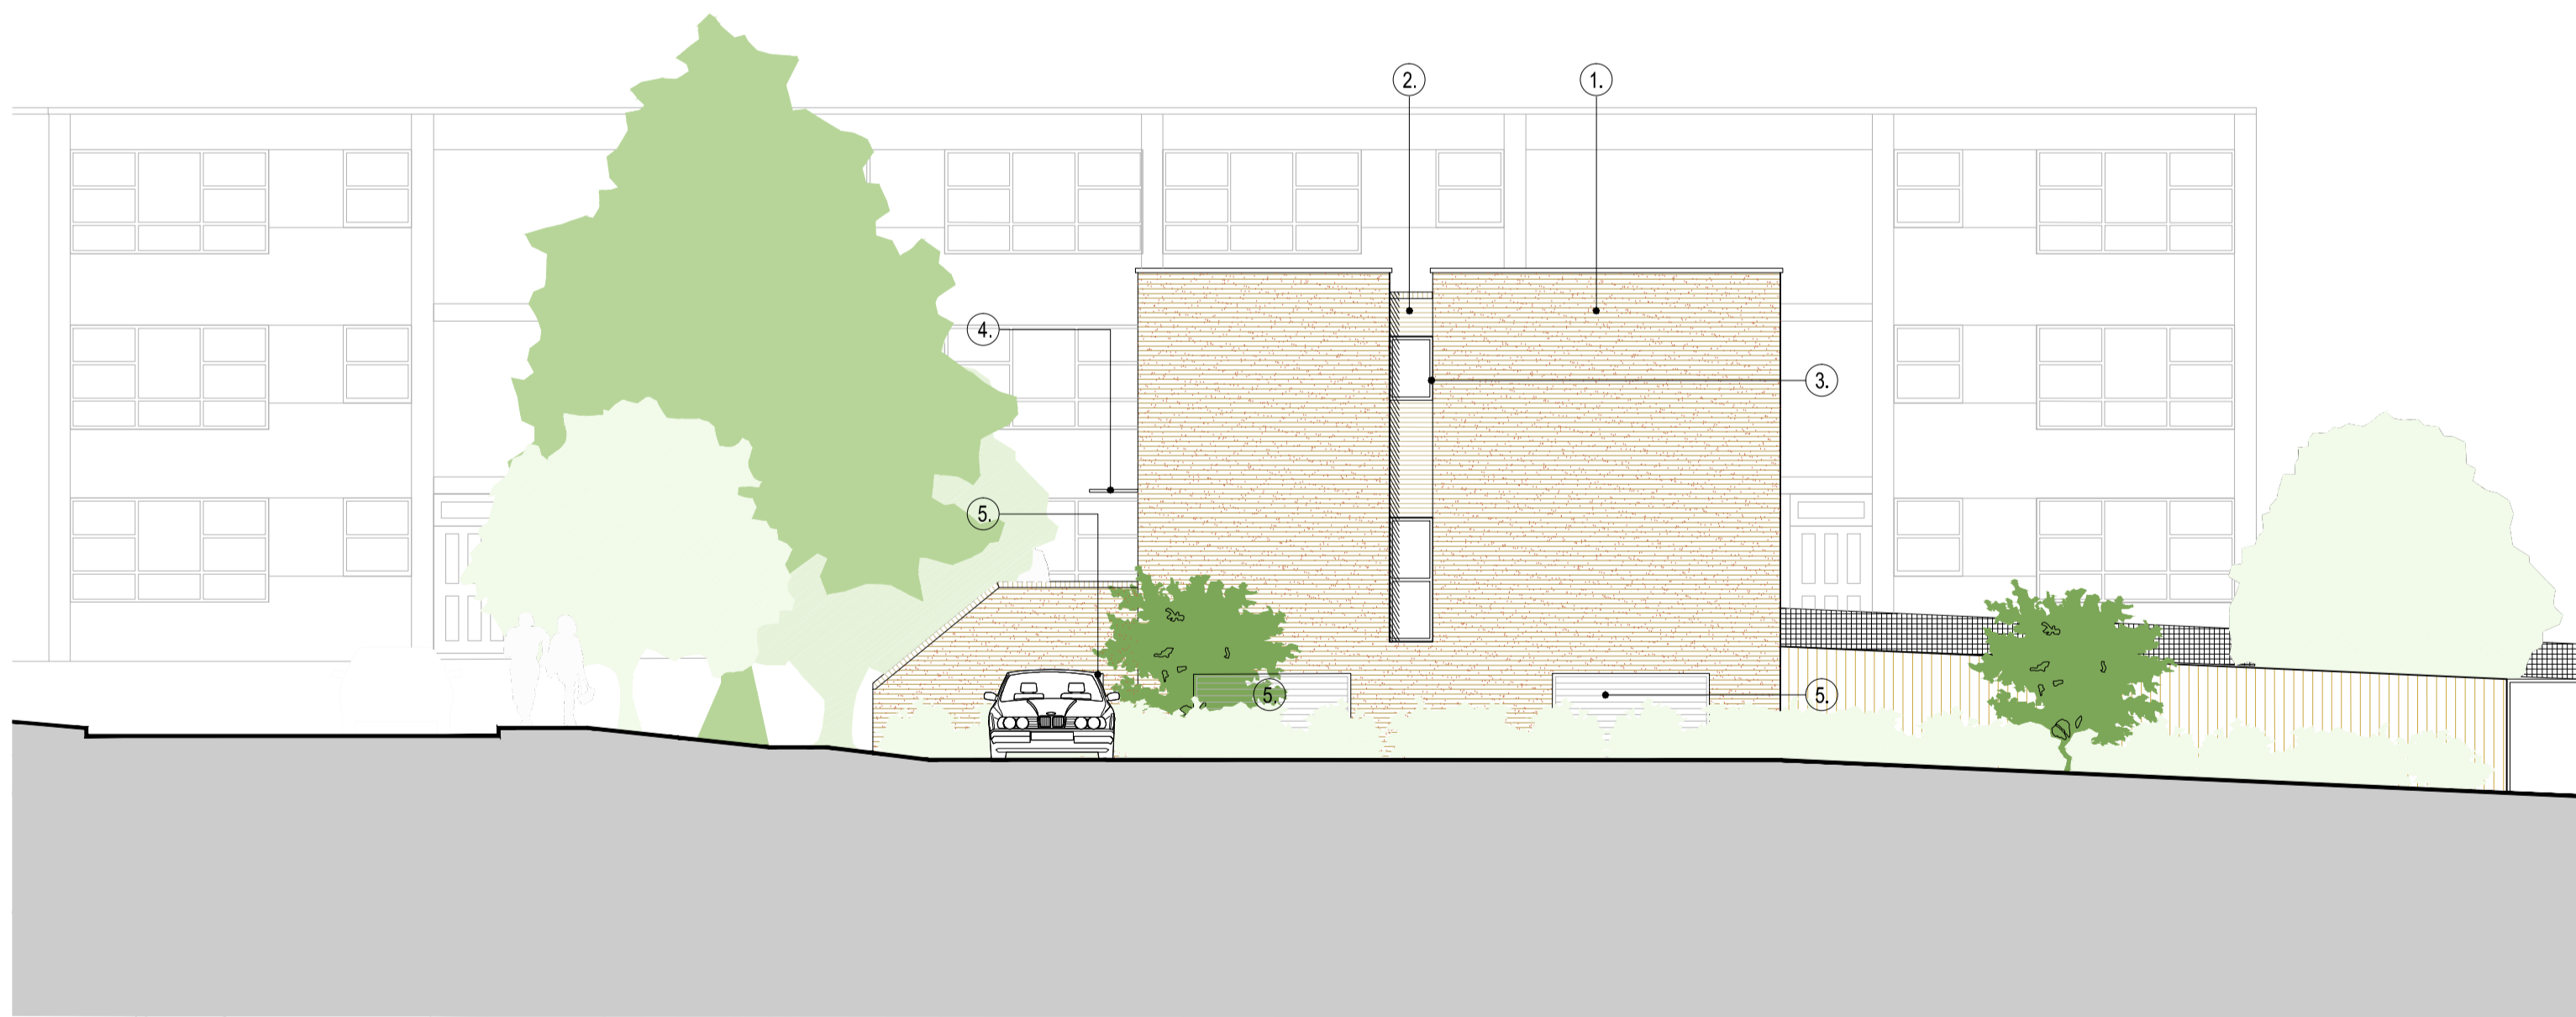

SOUTH-WEST ELEV (A) (1:100)

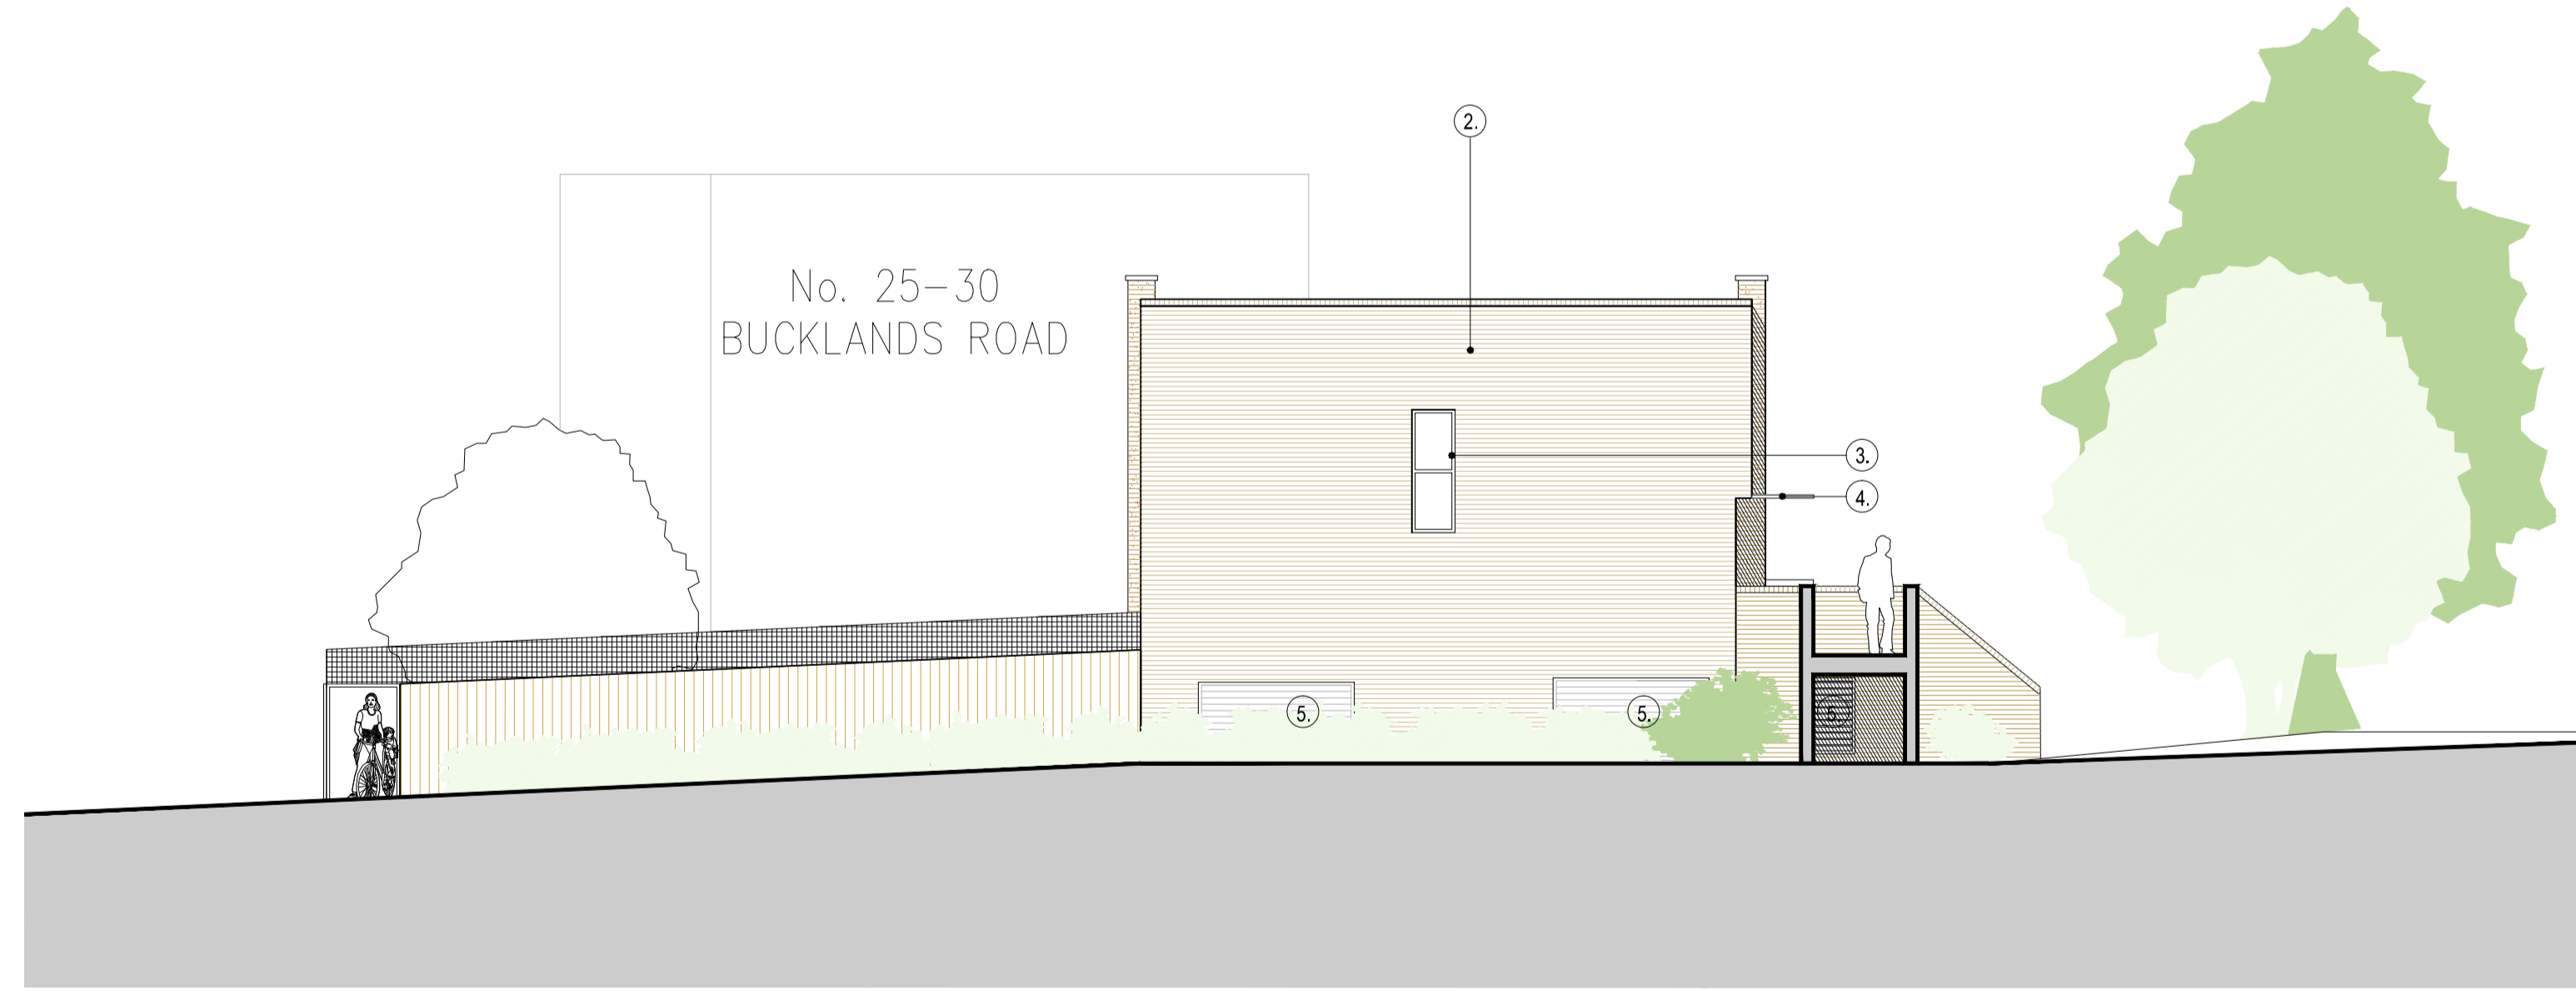

Notes:
Planning Application only. Not for construction purposes. This drawing is copyright of bptw partnership.

Revisions:

Rev	Date	Drawn	Chkd
A	28.10.2015	JL	gpc
B	11.04.2016	gpc	

Revisions:

Rev	Date	Drawn	Chkd

Revisions:

Rev	Date	Drawn	Chkd

Date: JUN 2014	Client: Richmond Housing Partnership
Drawn: GC	Project: Bucklands Road
Check:	Title: Rear & Side Elevations - Site A
Scale: 1: 100 @ A1	Dwgno: 12.143 / D/27A-15
	Revision: B