




Do not scale from drawing
All dimensions to be checked on site

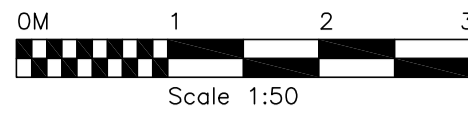

rear garden
[COMMUNAL]

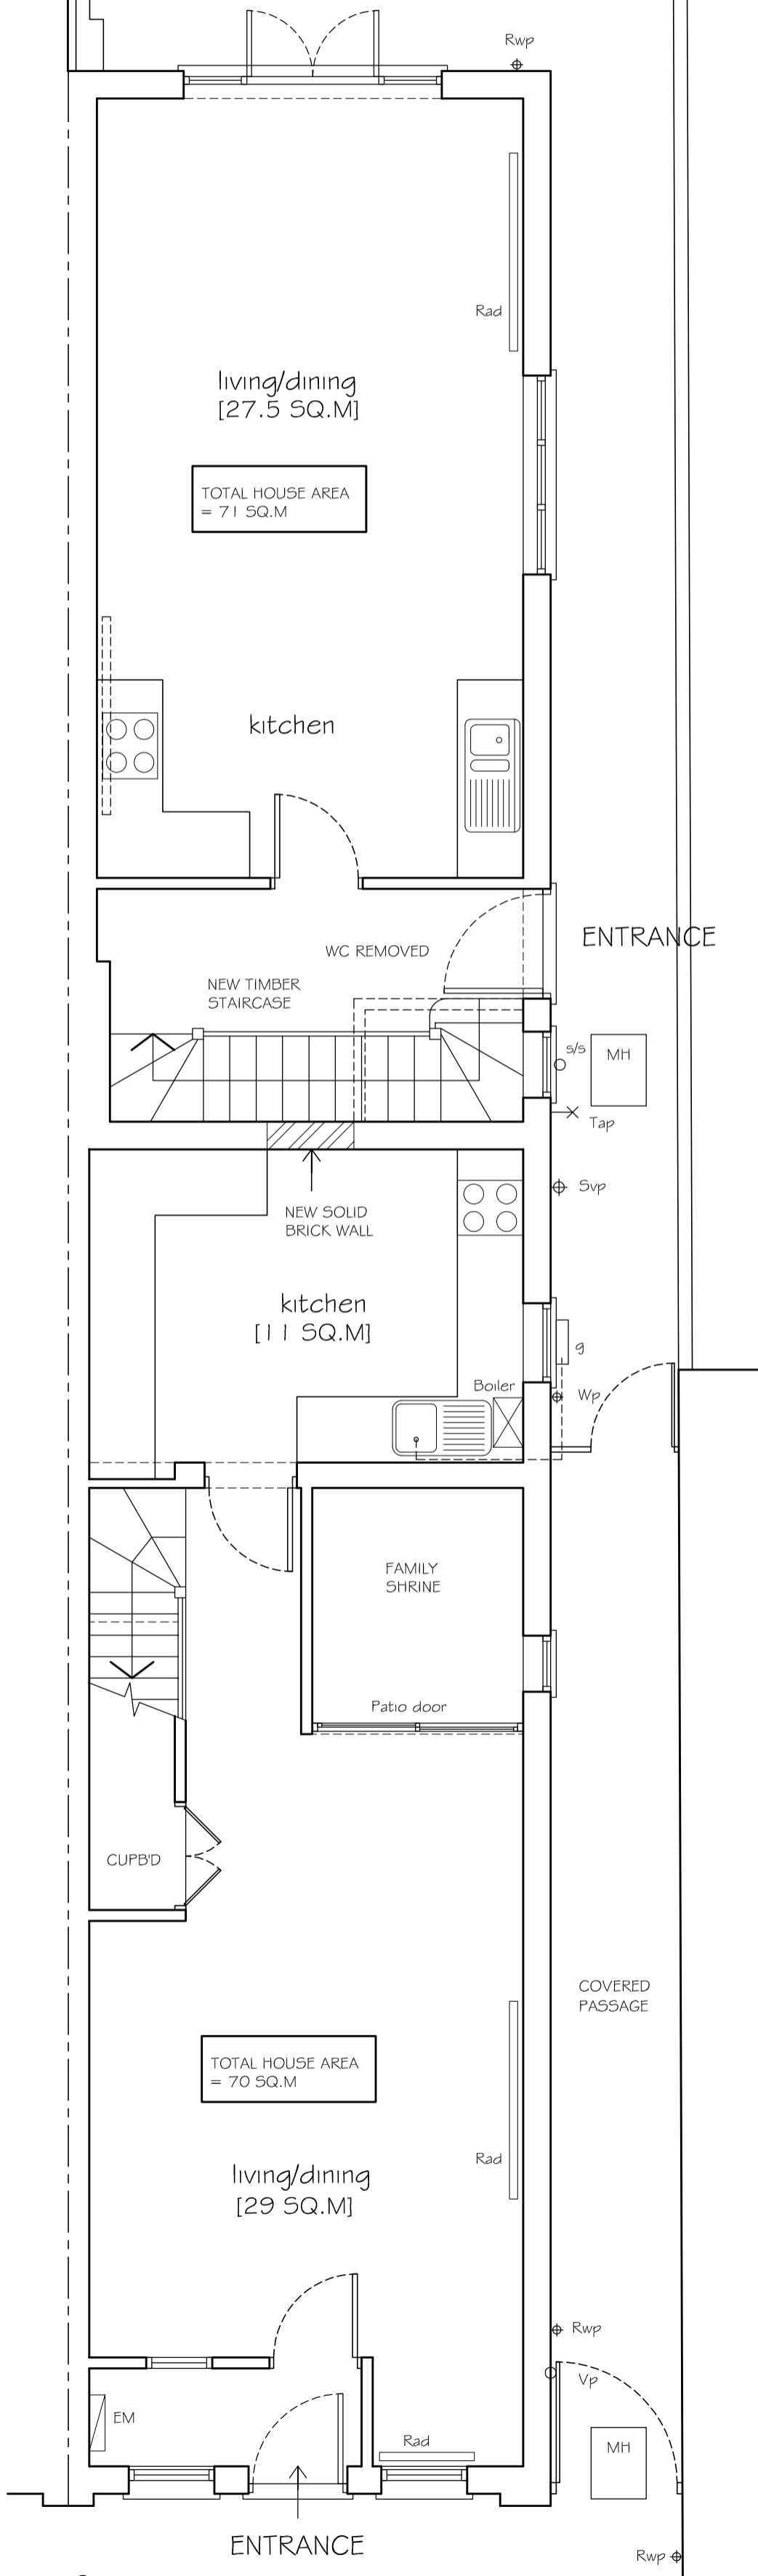

Ground

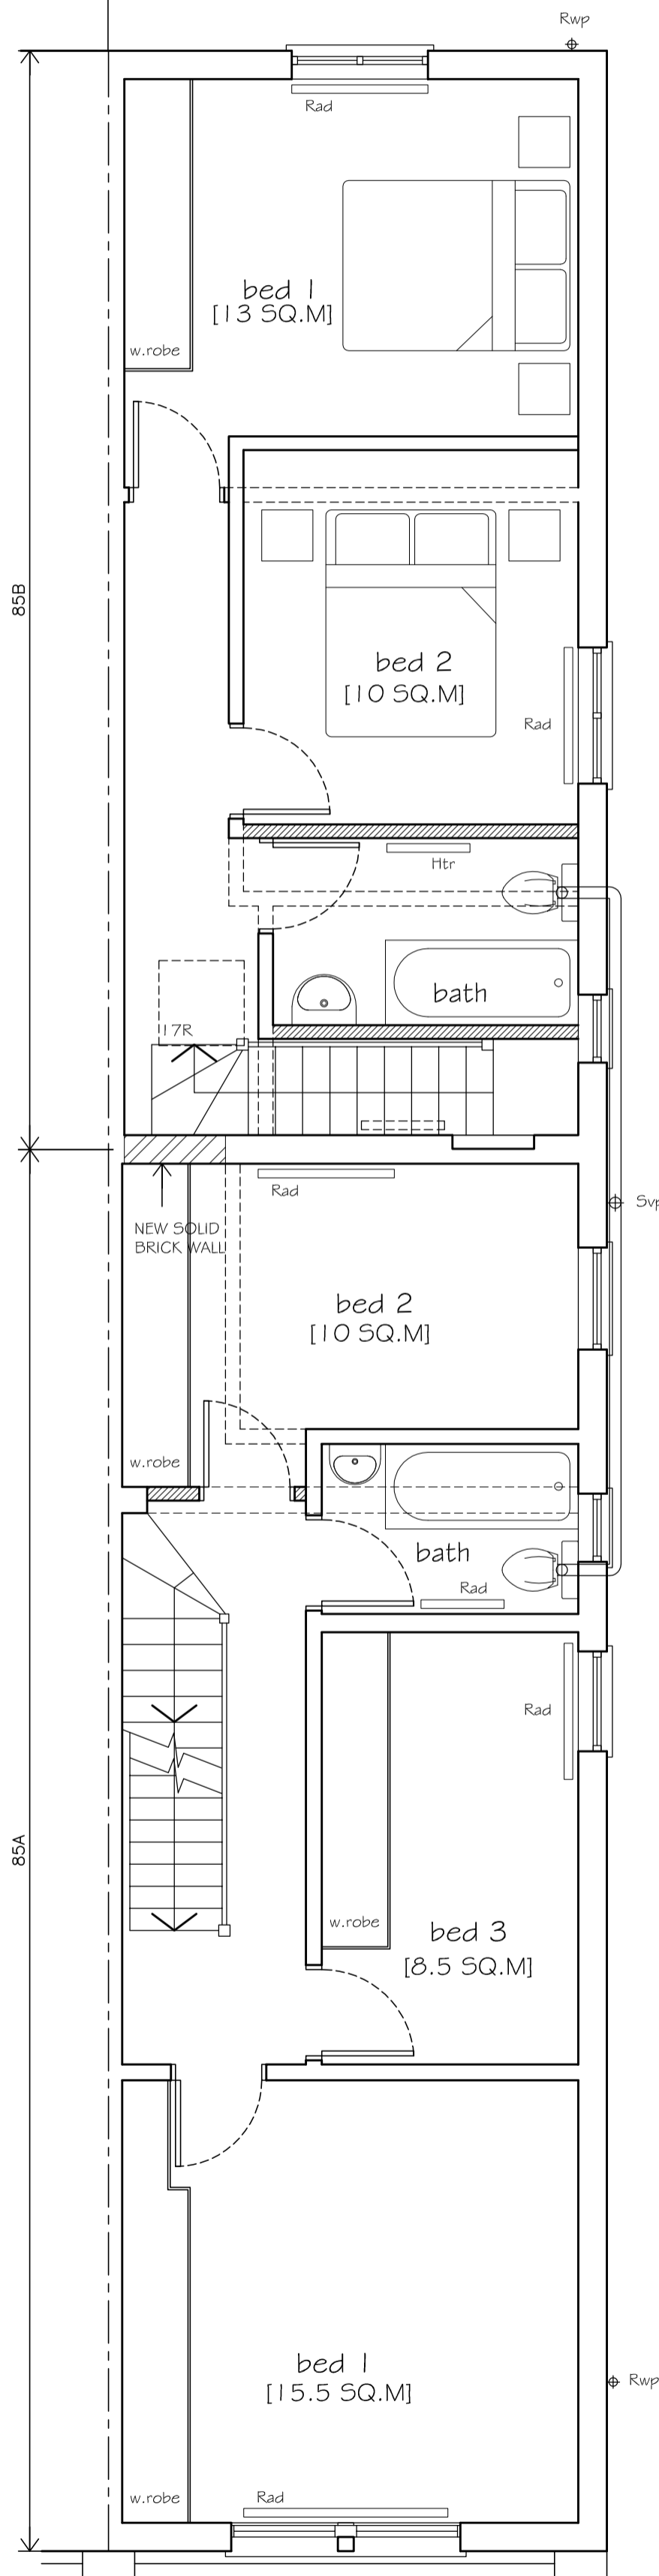

First

Date	Revisions
A 03/05/14	ROOM AREAS ADDED
Project	
85 STATION ROAD HAMPTON TW12 2BJ	
Title	
Proposed Plans	
Scale	A2 @ 1:50
Date	August 2015
Drawn	pW
Checked	
Drwg. No	P583/03
Rev.	A