


**GENERAL NOTES**  
 1. THIS DRAWING IS TO BE READ IN CONJUNCTION WITH THE ARCHITECTS, SPECIALISTS AND ENGINEERS DRAWINGS AND SPECIFICATIONS. ANY DISCREPANCIES ARE TO BE REPORTED TO THE ARCHITECT/ENGINEER IMMEDIATELY.

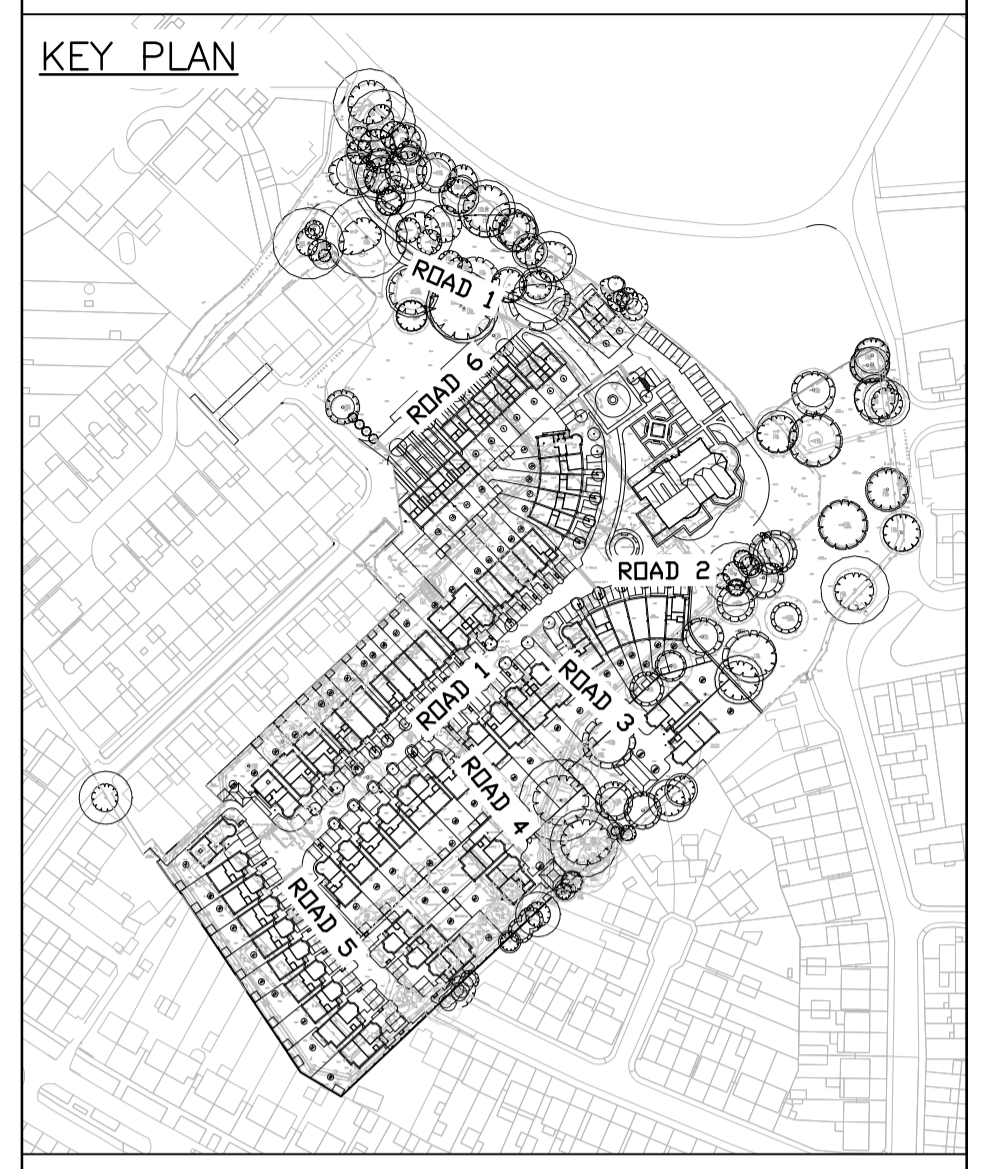

**KEY**  
 - - - - - EXISTING GROUND LEVEL  
 - - - - - PROPOSED CENTRE LINE  
 ——— PROPOSED CHANNEL LEVEL

**TENDER ISSUE**

LATEST REVISIONS ARE 'TAGGED' WITH THIS INDICATOR. HOWEVER, ALL USERS OF THIS DRAWING MUST SATISFY THEMSELVES OF ALL REVISIONS TO ANY PREVIOUS ISSUES, BY COMPARISON OF THIS DRAWING AGAINST OTHER ISSUES, AS IT CANNOT BE GUARANTEED THAT EVERY ITEM OF REVISION HAS BEEN 'TAGGED'.


Rev	Date	Description	Drawn & Checked
Revisions			
Date	05.02.16	FIRST ISSUE	DM SC

**LATCHMERE HOUSE**


**PRIVATE ROAD LONGITUDINAL SECTIONS SHEET 2 OF 2**

Client  
**BERKELEY HOMES (WEST LONDON) LIMITED**


Architect  
**BROOKES ARCHITECTS**

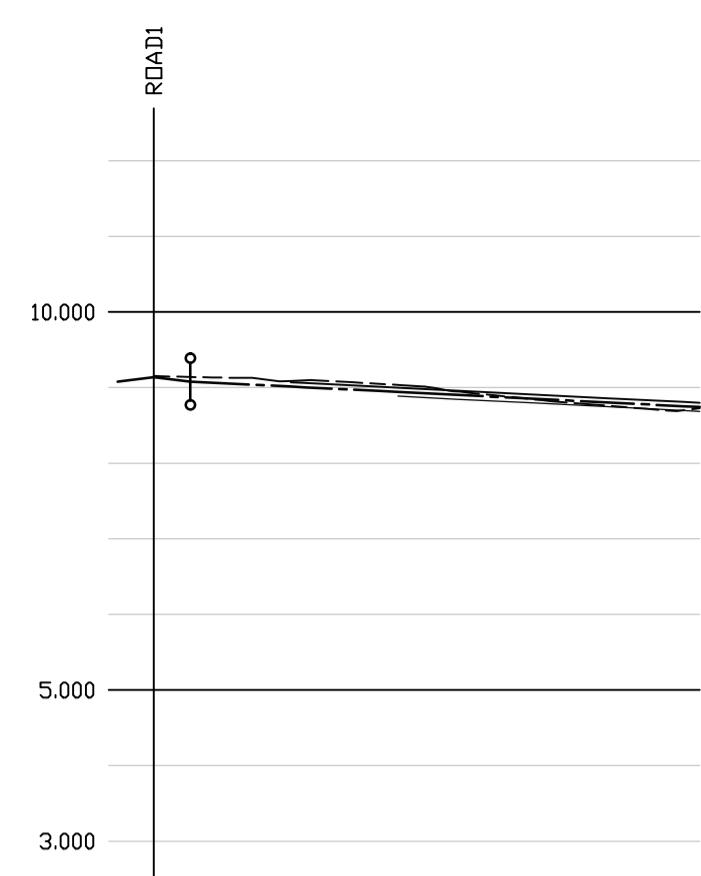


CHAINAGE	EXISTING GROUND LEVEL	ALIGNMENT LEVEL	VERTICAL ALIGNMENT	HORIZONTAL ALIGNMENT	LEFT HAND CHANNEL	RIGHT HAND CHANNEL
0.000	9.154	9.079	G = -1.000% 1: -100.0	R = 10.000	8.906	8.799
2.413						
9.060	9.096	9.003	G = -1.000% 1: -100.0	R = 52.997	8.896	8.686
10.000						
13.238					8.998	
16.151					8.847	
20.000					8.910	
28.879					8.860	
30.000					8.810	
36.000					8.697	
36.008						

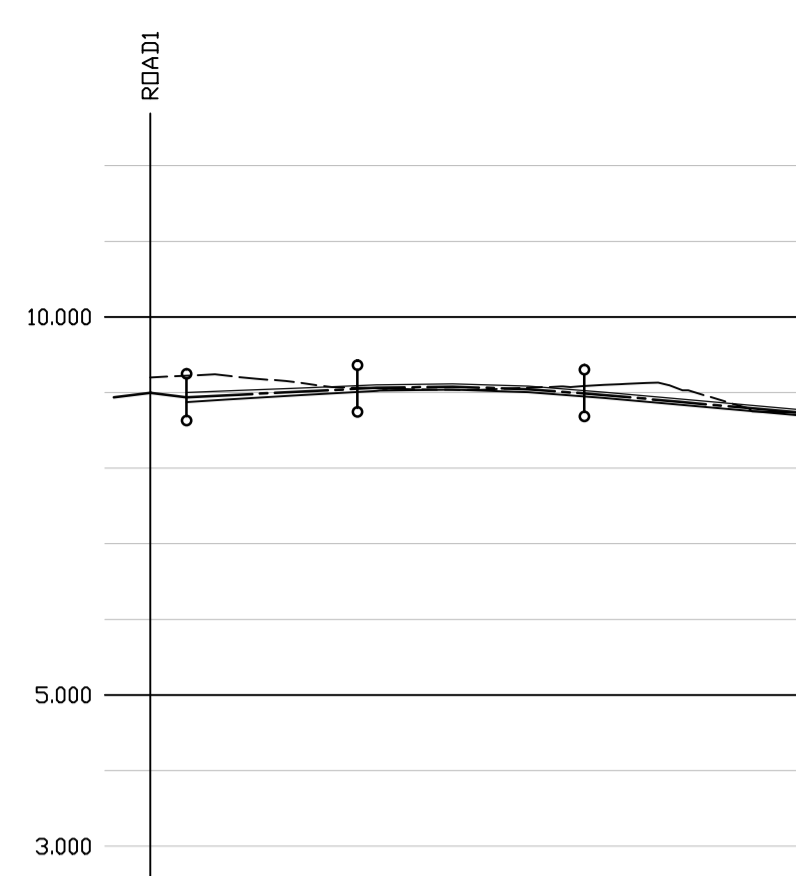


CHAINAGE	EXISTING GROUND LEVEL	ALIGNMENT LEVEL	VERTICAL ALIGNMENT	HORIZONTAL ALIGNMENT	LEFT HAND CHANNEL	RIGHT HAND CHANNEL
0.000	9.199	8.937	G = 1.000% 1: 100.0	R = 30.000	8.906	8.906
2.405						
10.000	9.125	9.013	L = 15.000 KF = -5.35714	R = 30.000	8.965	8.965
13.268						
14.000					9.023	
15.000					9.024	
16.000					9.038	
19.057					9.115	
20.000					9.005	
25.000					9.062	
27.663					9.076	
28.700					9.044	
30.000					8.990	
34.293					8.967	
39.533					8.838	
42.567					8.748	
43.005					8.693	
					8.771	

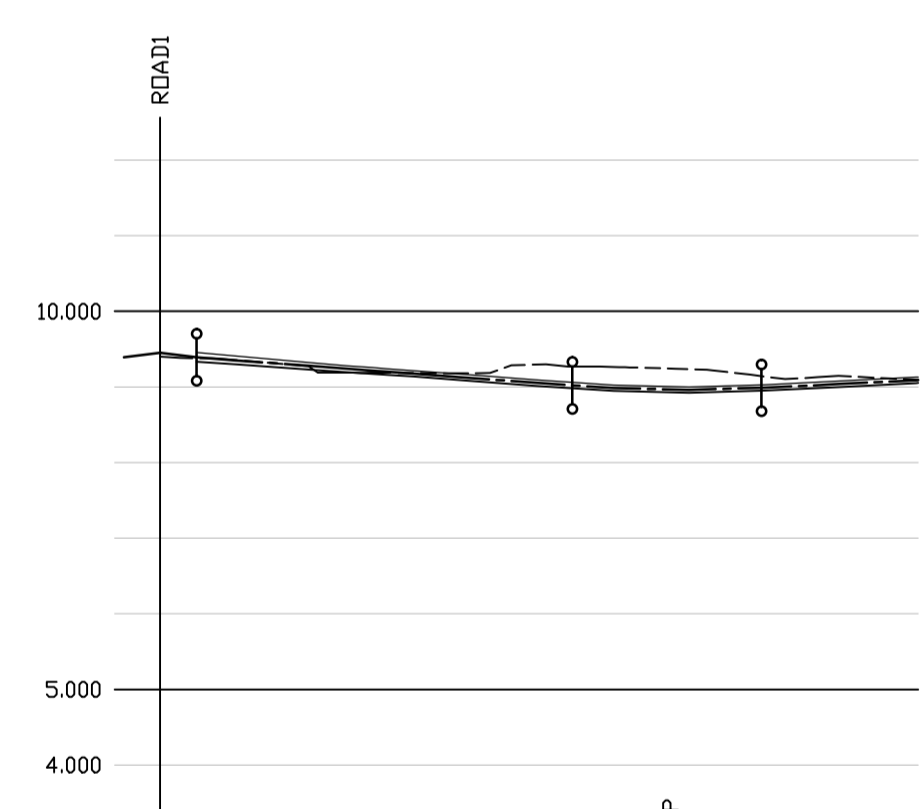

CHAINAGE	EXISTING GROUND LEVEL	ALIGNMENT LEVEL	VERTICAL ALIGNMENT	HORIZONTAL ALIGNMENT	LEFT HAND CHANNEL	RIGHT HAND CHANNEL
0.000	9.400	9.391	G = -1.500% 1: -66.7	R = 30.000	9.410	9.298
2.412						
10.942	9.251	9.277	KF = 5.0 L = 12.500	R = 30.000	9.322	9.229
12.447						
14.000					9.279	
16.773					9.255	
20.000					9.214	
27.270					9.166	
30.000					9.091	
31.053					9.023	
34.770 LP					8.946	
35.000					8.953	
39.770					8.951	
40.000					9.001	
50.000					9.078	
50.000					9.051	
50.146					9.028	

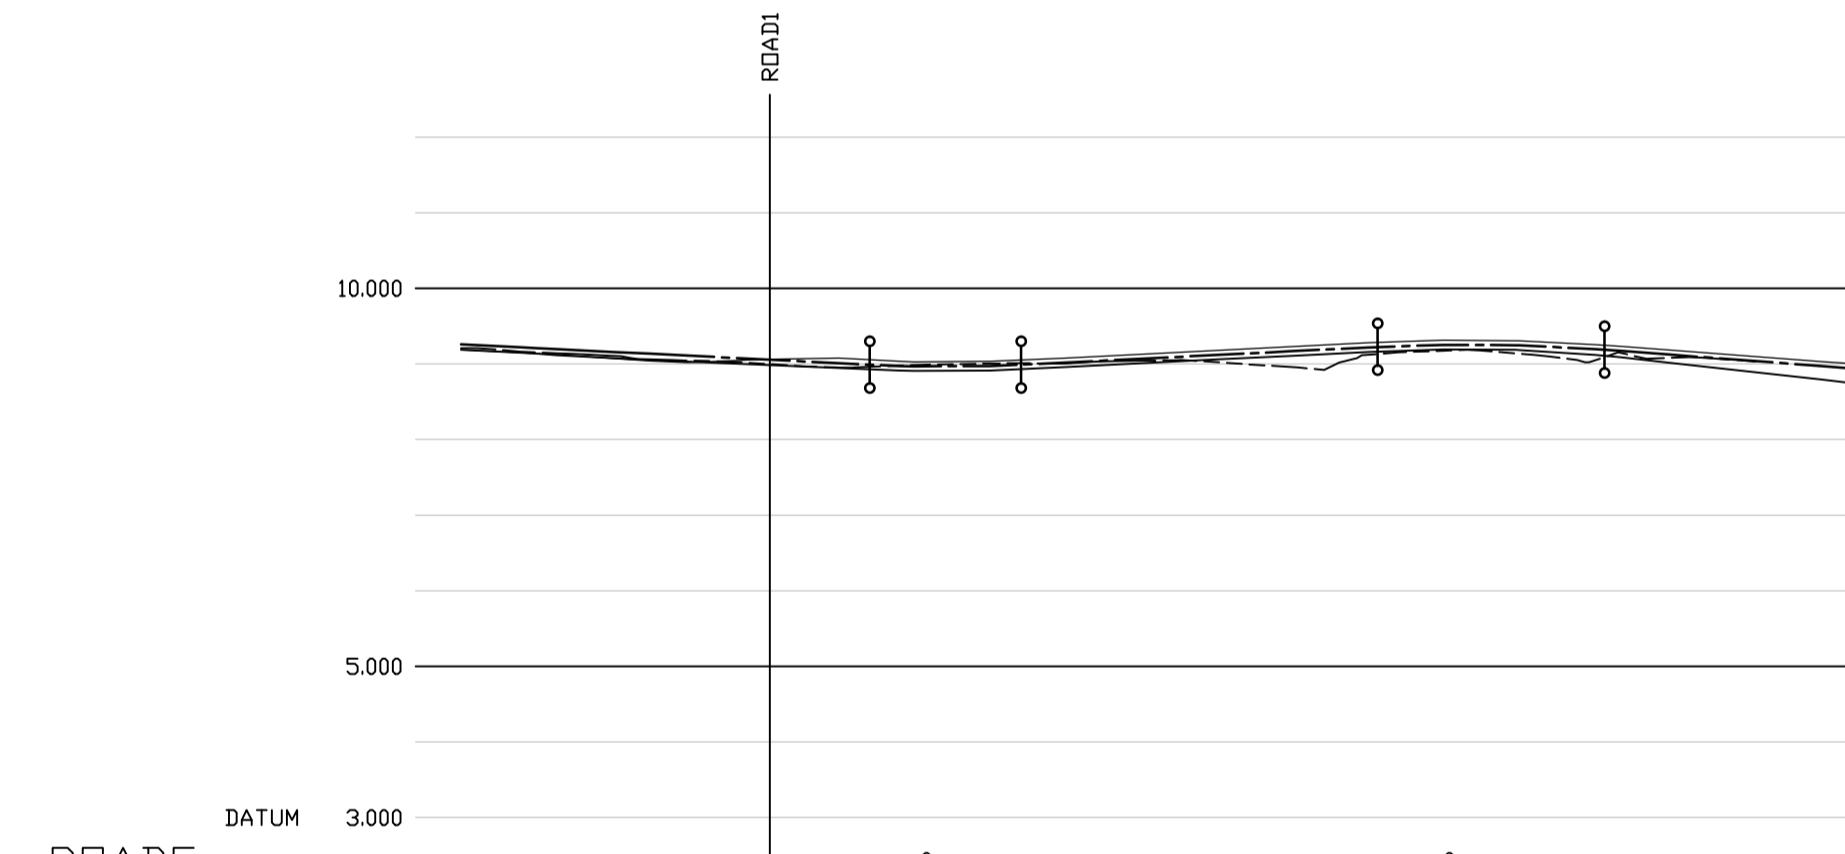

CHAINAGE	EXISTING GROUND LEVEL	ALIGNMENT LEVEL	VERTICAL ALIGNMENT	HORIZONTAL ALIGNMENT	LEFT HAND CHANNEL	RIGHT HAND CHANNEL
0.000	9.210	9.259	G = -1.000% 1: -100.0	R = 30.000	9.187	9.187
3.871						
6.344			KF = 5.0 L = 10.000	R = 30.000	9.147	9.149
10.000						
12.425					9.107	
20.000					9.059	
20.444					9.078	
25.000					8.989	
25.000					8.947	
25.053					8.913	
29.053					8.908	
32.046					8.913	
35.000					8.973	
37.046					8.989	
39.148					9.018	
40.000					9.006	
45.076					9.128	
50.000					9.118	
60.000					9.218	
60.631					9.225	
65.000					9.236	
67.000					9.252	
67.725					9.245	
70.000					9.245	
75.631					9.196	
77.000					9.187	
80.000					9.122	
85.441					9.081	
90.000					8.972	
91.000					8.948	

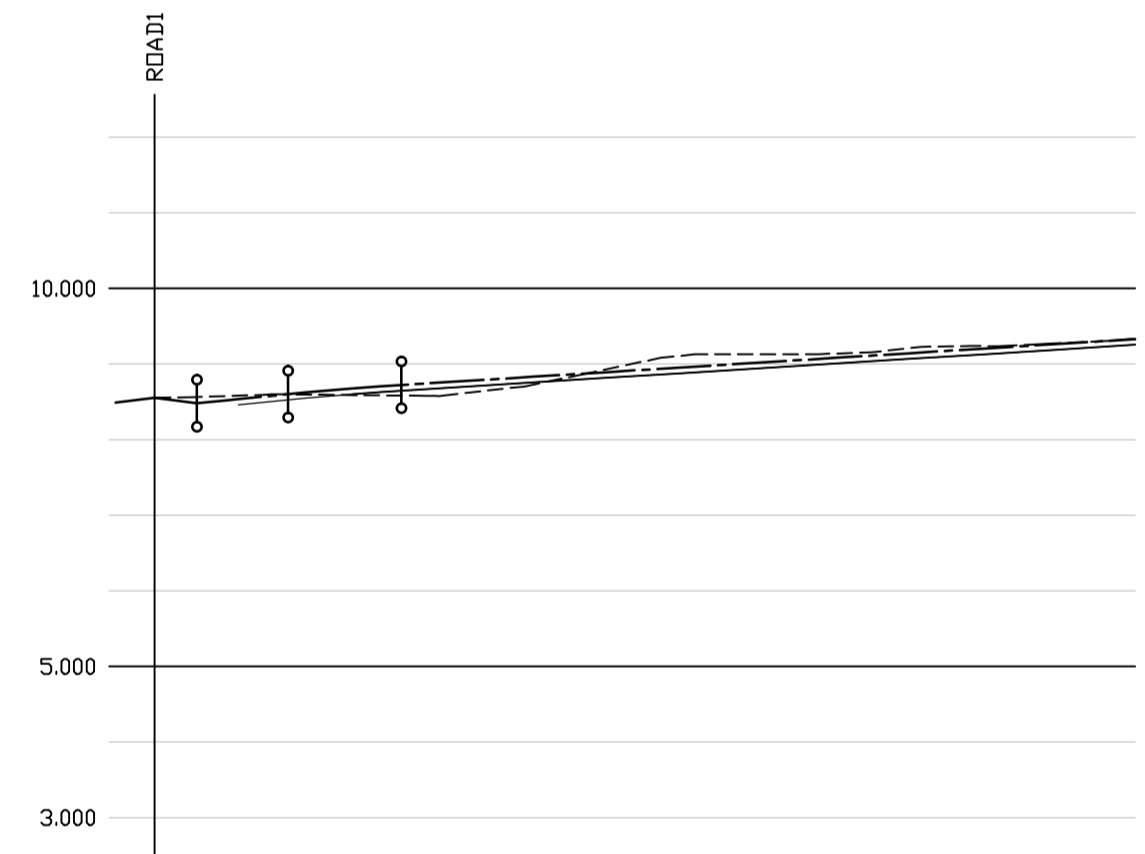

CHAINAGE	EXISTING GROUND LEVEL	ALIGNMENT LEVEL	VERTICAL ALIGNMENT	HORIZONTAL ALIGNMENT	LEFT HAND CHANNEL	RIGHT HAND CHANNEL
0.000	8.552	8.480	G = 2.000% 1: 50.0	R = 50.000	8.460	8.460
2.791						
5.548			L = 15.000 KF = -10.0	R = 50.000	8.548	8.548
8.817						
10.000					8.600	
13.000					8.623	
15.000					8.705	
16.317					8.722	
20.000					8.768	
30.000					8.893	
40.000					9.018	
50.000					9.143	
60.000					9.219	
60.000					9.268	
64.853					9.329	