## Design and Access Statement

4 and 6 Manor Road Teddington Middlesex TW11 8BG

Job No. 4707

May 2016






## **CONTENTS**

10.0 ACCESS

11.0 CONCLUSION

1.0 INTRODUCTION	
12.0 APPENDICES	
2.0 THE SITE	
	and High Street Study
	Conservation Area Statement 27 plementary Planning Document: Design Quality
4.0 THE SURROUNDING AREA Appendix D Verified CGI view	
THE CORROCATION AREA	application drawings
	s of 6 Manor Road
	s of 4 Manor Road
6.0 CONSERVATION AREA	
7.0 EVALUATION	
Activity	
Linkages	
Townscape	
Landscape	
Summary	
8.0 INVOLVEMENT	
0.0 INVOLVENIENT	
9.0 DESIGN	
Amount	
Layout	
Scale	
Landscaping	
Appearance	

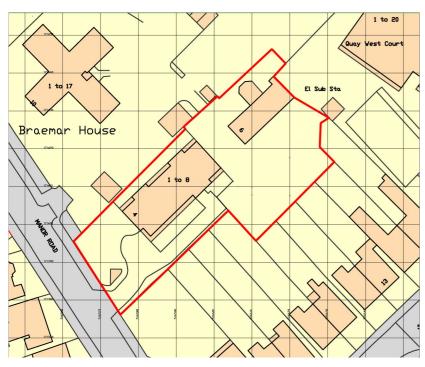

Site location plan (Ordnance Survey)


Scale 1:1000 @ A3 (approx)

## 1.0 INTRODUCTION

This statement supports a planning application for fifteen flats at:

4 and 6 Manor Road Teddington Middlesex TW11 8BG

It will examine the site and surrounding area and the existing buildings on the site. It will evaluate these studies and demonstrate how they have influenced development of the proposal, before describing it in more detail. It follows an application for five houses and two flats that was submitted and subsequently withdrawn by the applicant in 2015.

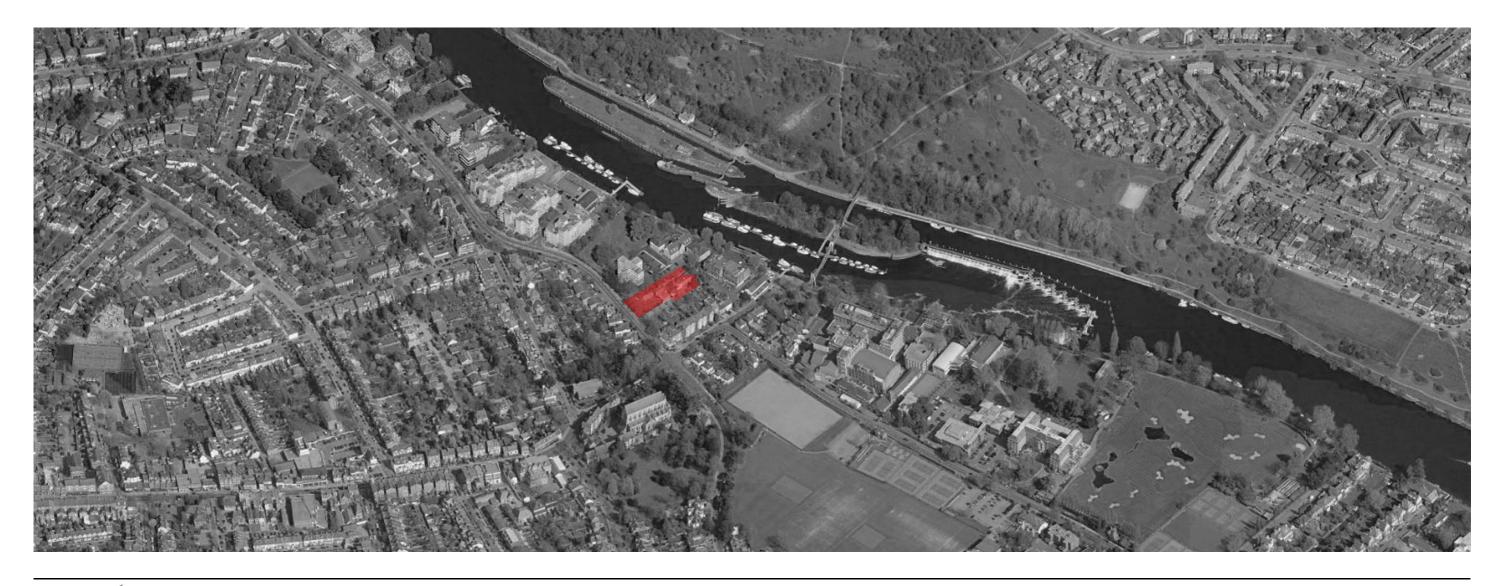

## 2.0 THE SITE

The site is on the north east side of Manor Road in Teddington. 4 Manor Road fronts the road and is occupied by a contemporary building containing eight flats and a semi-basement car park.

6 Manor Road is behind No. 4 and is accessed via a driveway that runs along the south side of No. 4.

See site location plan.

No. 6 is occupied by a residential building providing accommodation over three floors which is split into two houses known as 1 and 2 Braemar Cottages. The area in front of the building is largely gravel car parking, whilst there is garden to the south east and south west.

The site is irregular in shape; the boundary to the north east is particularly uneven. It is approximately 1963m<sup>2</sup> in size and is generally flat.

The site falls within the Teddington Lock Conservation Area (CA27) and sits within "Flood Zone 3" of the River Thames on the latest Environmental Agency maps.



Photograph 1: Aerial photograph (*Promap*)