



Elevation A

Datum 0.000m




Elevation B

Datum 0.000m




Elevation C

Datum 0.000m

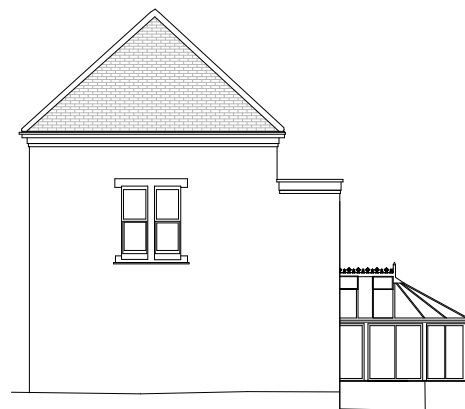

Elevation D

Datum 0.000m

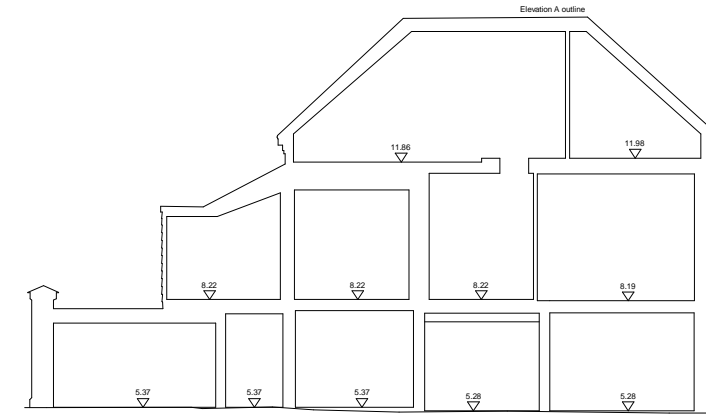

Section AA

Datum 0.000m

Datum 0.000m

PLANNING

Rev	Description	Issued	Dwn	Chk

Client 4 Manor Road and Lulworth Homes
 Project 4 + 6 Manor Road
 Teddington
 TW11 8BG
 Scale 1 : 200@A3 Date Nov '14 Dwn AWS Chk IF
 Dwg 6 Manor Road
 Existing Sections and Elevations

Brookes Architects

Upstairs at The Grange
 Bank Lane, London SW15 5JT

T 020 8487 1223
 F 020 8876 4172
 E info@brookesarchitects.co.uk

www.brookesarchitects.co.uk

Drawing No.	Rev. No.
4707 3 05	