


PLANNING

Client	Lulworth Homes						
Project	4 + 6 Manor Road Teddington TW11 8BG						
Scale	1 : 100@A3	Date	Dec '14	Dwn	AWS	Chk	IF
Dwg	4 Manor Road Existing Roof Plan						

Brookes Architects

Upstairs at The Grange
Bank Lane, London SW15 5JT
T 020 8487 1223
F 020 8876 4172
E info@brookesarchitects.co.uk
www.brookesarchitects.co.uk

Drawing No.	4707	3	07	Rev. No.
-------------	------	---	----	----------

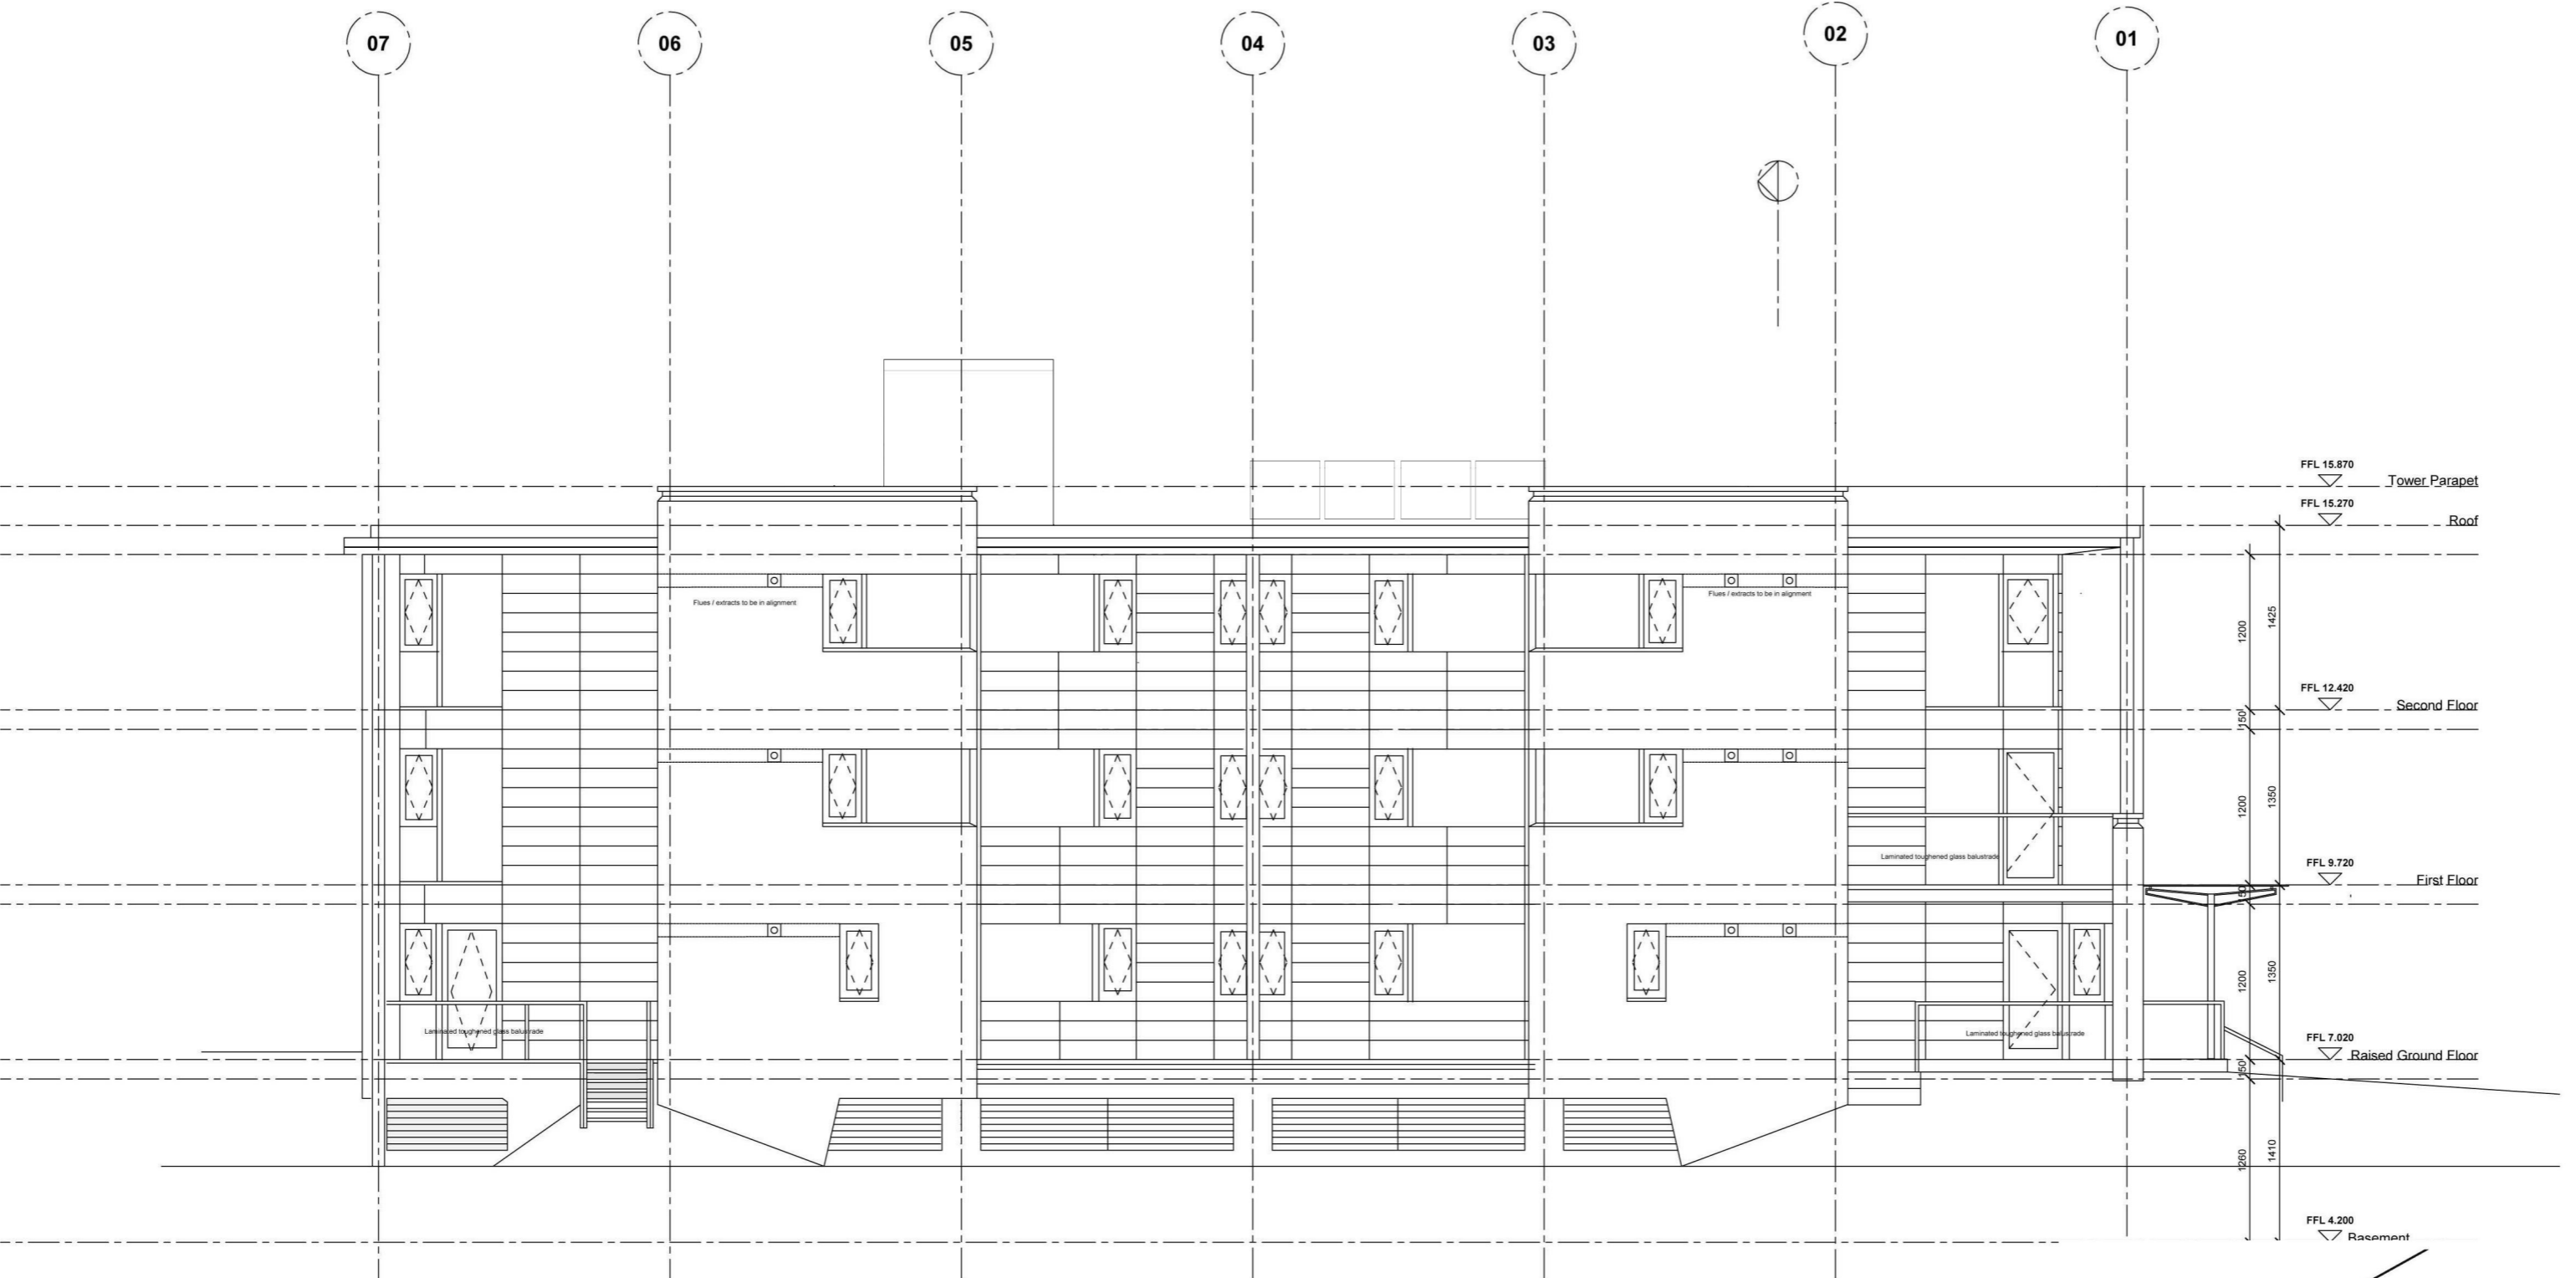

PLANNING

Rev	Description	Issued	Dwn	Chk

Client **Lulworth Homes**

Project **4 + 6 Manor Road
Teddington
TW11 8BG**

Scale **1 : 100@A3** Date **Dec '14** Dwn **AWS** Chk **IF**

Dwg **4 Manor Road
Existing
North Elevation**

Brookes Architects

Upstairs at the Grange
Bank Lane, London SW15 5JT

T 020 8487 1223
F 020 8876 4172
E info@brookesarchitects.co.uk

www.brookesarchitects.co.uk

Drawing No.	Rev. No.
4707 3 08	



PLANNING

Rev	Description	Issued	Dwn	Chk

Client	Lulworth Homes			
Project	4 + 6 Manor Road Teddington TW11 8BG			
Scale	1 : 100@A3	Date	Dec '14	Dwn
				AWS
				Chk
				IF
Dwg	4 Manor Road Existing South Elevation			

Brookes Architects

Upstairs at the Grange
Bank Lane, London SW15 5JT

T 020 8487 1223
F 020 8876 4172
E info@brookesarchitects.co.uk

www.brookesarchitects.co.uk

Drawing No.	4707	3	09	Rev. No.
-------------	------	---	----	----------

