



1 Construction Site Layout Phase 1
1 : 200

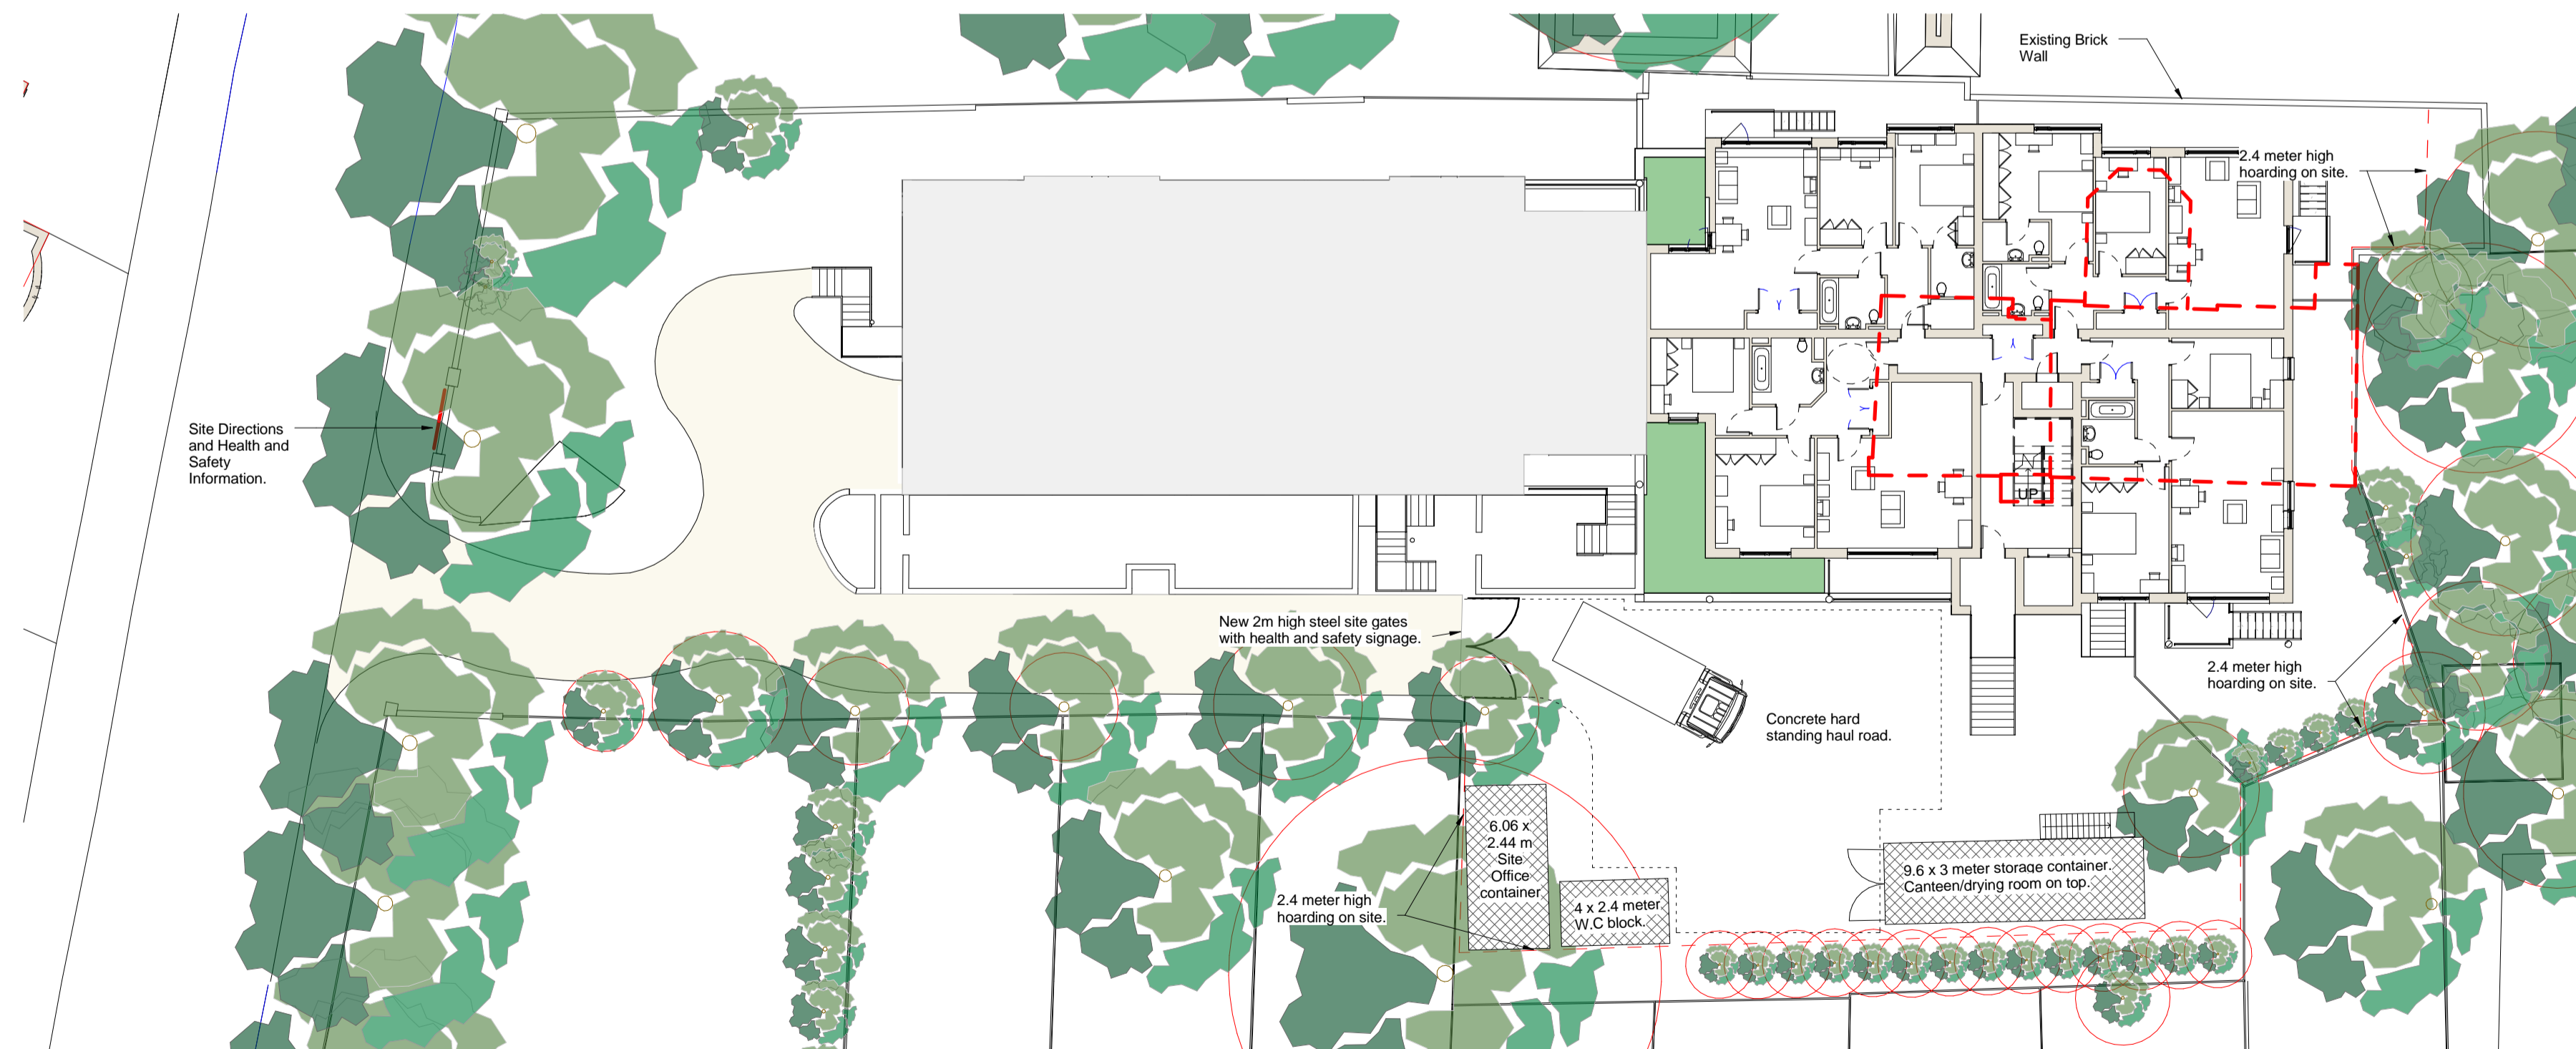

2 Construction Site Layout Phase 2
1 : 200

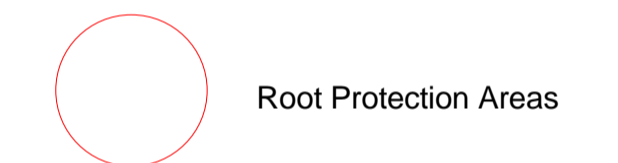

PLANNING

Rev	Description	Issued	Dwn	Chk

Client
4 Manor Road and Lulworth Homes

Project
**4 + 6 Manor Road
Teddington
TW11 8BG**

Drawing
Construction Site Layout

Scale	Date	Drawn	Checked
1 : 200@A1	Apr '16	AWS	IF

BrookesArchitects

Upstairs at The Grange
Bank Lane, London SW15 5JT

T 020 8487 1223
F 020 8876 4172
E info@brookesarchitects.co.uk
www.brookesarchitects.co.uk

Drawing No.	Rev. No.
4707	3 71