

SUNDAY  
19 JUNE  
9.45AM

# KRONEN LTD

SPECIALIST DEVELOPMENT  
TRANSPORT PLANNING

Kronen Limited  
Specialist Development Transport Planning  
16 Church Road, Leatherhead, KT22 8AY  
info@kronenlimited.com  
020 8541 1139  
www.kronenlimited.com

**Project**  
Proposed Development at  
Informor House, 2 High Street,  
Teddington, TW11 8EW

**Figure**  
Figure 1 Parking Survey Area

Date May 2016  
Scale 1:3000 @ A4  
Source: Ordnance Survey  
Figure Reference P1604.4\_1



- Key**
- Resident Permit Holder
  - Pay & Display / Pay at Machine
  - Unrestricted Kerbside
  - Free Time-Limited Parking
  - Loading / Disabled / Car Club
  - Yellow Lines
  - Parkable Single Yellow Lines

**Note**  
Parking regulation inventory plot is an approximation and is for illustrative purposes only

# KRONEN LTD


SPECIALIST DEVELOPMENT  
TRANSPORT PLANNING


Kronen Limited  
Specialist Development Transport Planning  
16 Church Road, Leatherhead, KT22 8AY  
info@kronenlimited.com  
020 8541 1139  
www.kronenlimited.com

**Project**  
Proposed Development at  
Informor House, 2 High Street,  
Teddington, TW11 8EW

**Figure**  
Figure 2 Parking Survey Area  
Waldegarge Road (1 of 2)

Date May 2016  
Scale 1:500 @ A4  
Source: Ordnance Survey  
Figure Reference P1604.4\_2

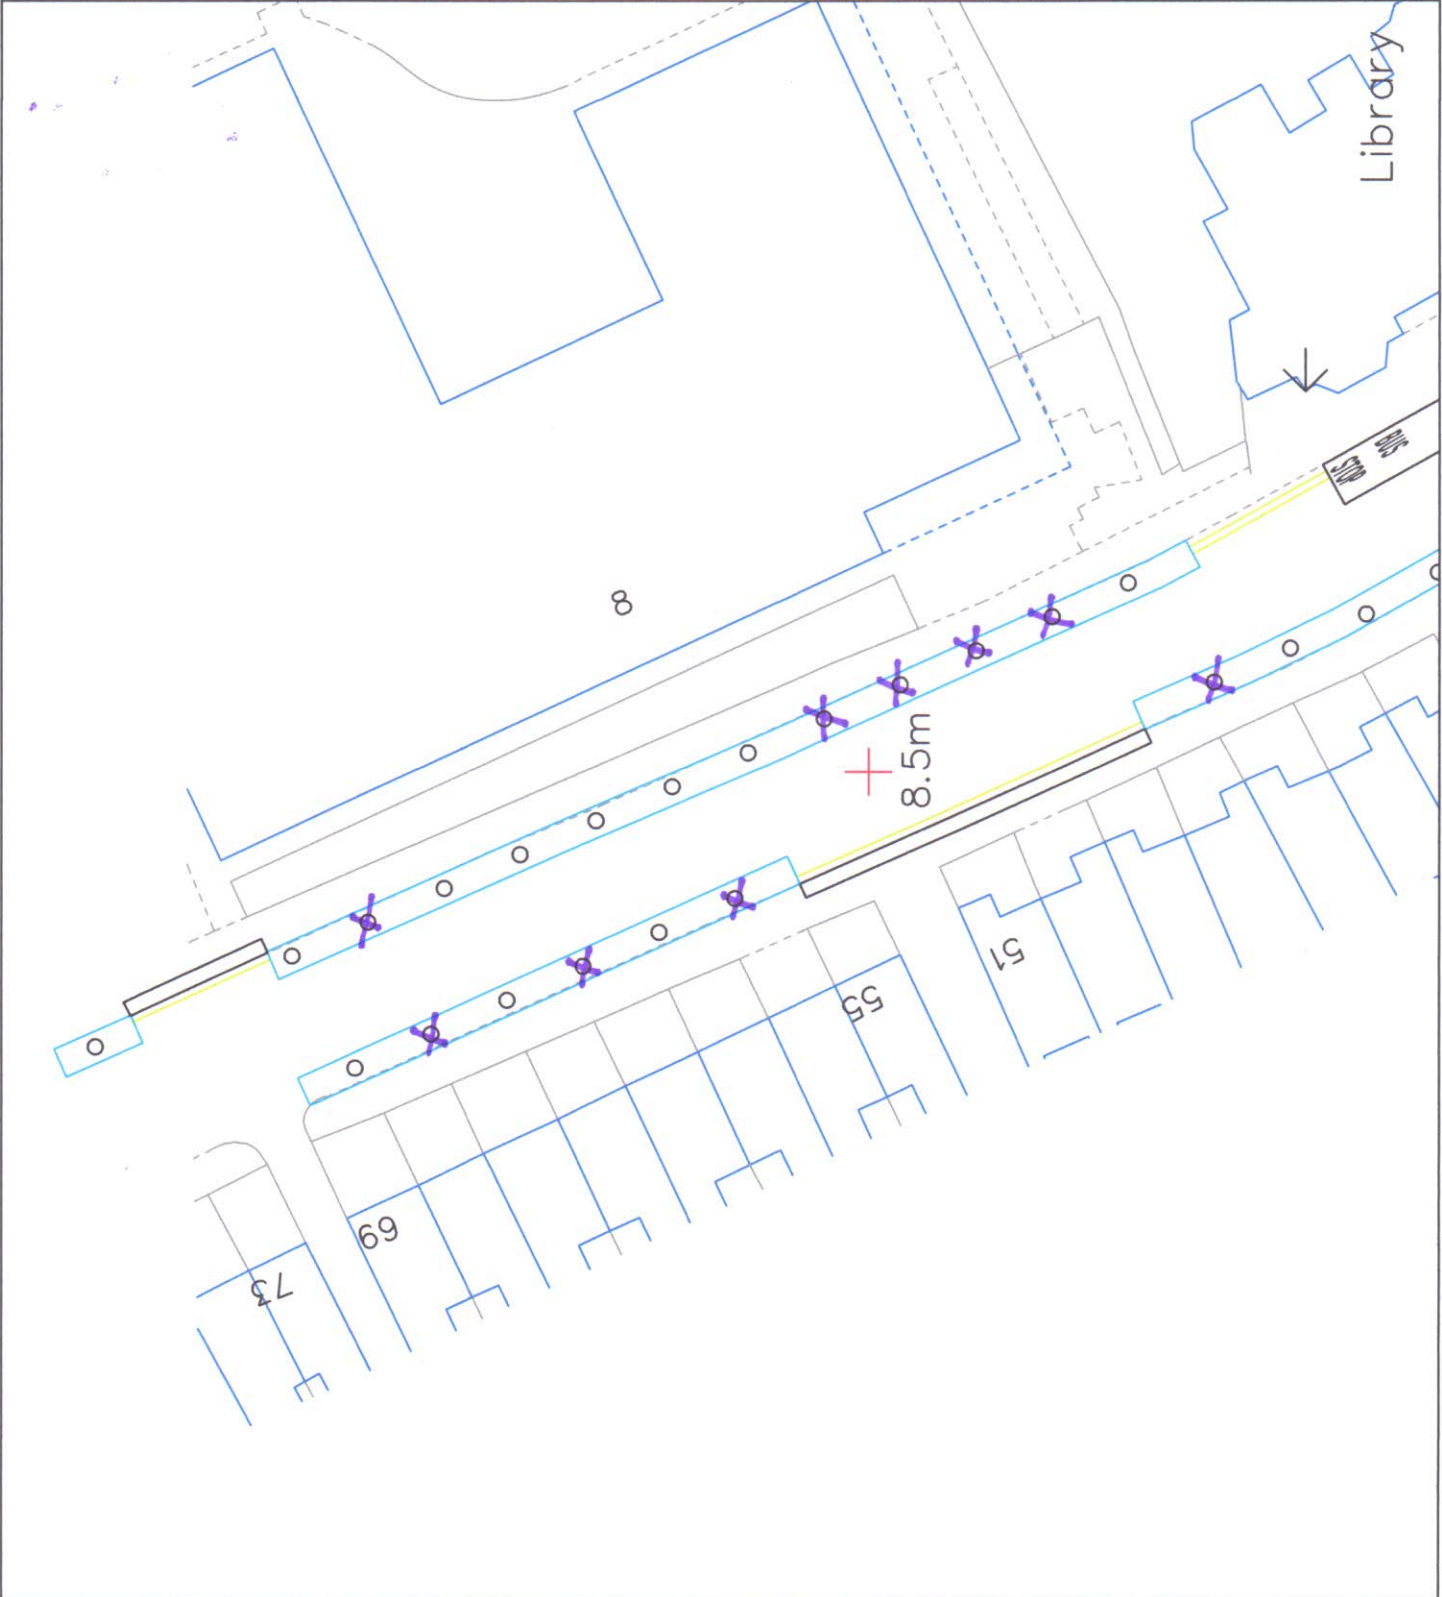

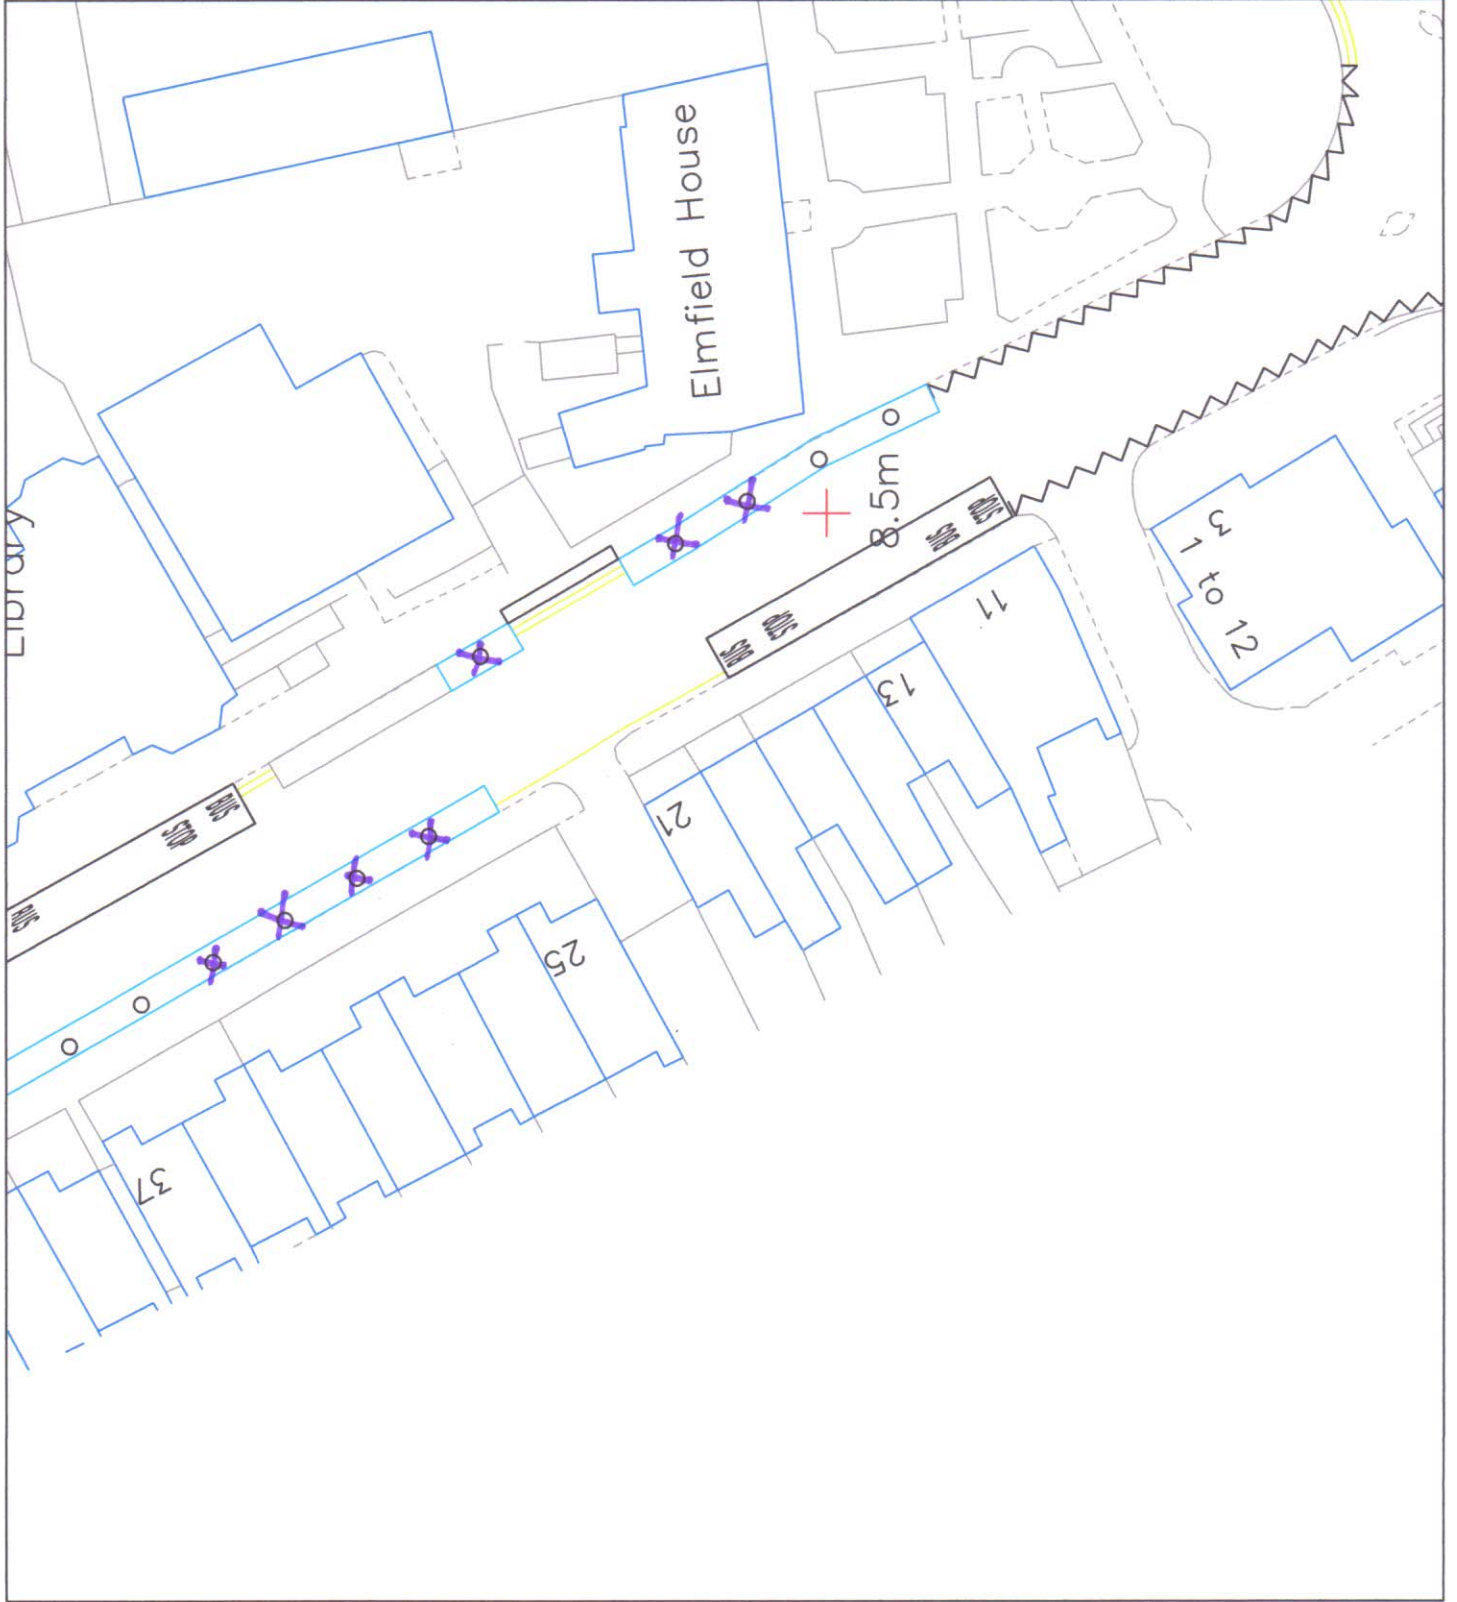

**KRONEN LTD**  
 SPECIALIST DEVELOPMENT  
 TRANSPORT PLANNING

Kronen Limited  
 Specialist Development Transport Planning  
 16 Church Road, Leatherhead, KT22 8AY  
 info@kronenlimited.com  
 020 8541 1139  
 www.kronenlimited.com

**Project**  
 Proposed Development at  
 Informer House, 2 High Street,  
 Teddington, TW11 8EW

**Figure**  
 Figure 3 Parking Survey Area  
 Waldegarve Road (2 of 2)

Date May 2016  
 Scale 1:500 @ A4  
 Source: Ordnance Survey  
 Figure Reference P1604.4\_3



# KRONEN LTD

SPECIALIST DEVELOPMENT  
TRANSPORT PLANNING

Kronen Limited  
Specialist Development Transport Planning  
16 Church Road, Leatherhead, KT22 8AY  
info@kronenlimited.com  
020 8541 1139  
www.kronenlimited.com

**Project**  
Proposed Development at  
Informor House, 2 High Street,  
Teddington, TW11 8EW

**Figure**  
Figure 4 Parking Survey Area  
Elmfield Avenue (1 of 2)

Date May 2016  
Scale 1:500 @ A4  
Source: Ordnance Survey  
Figure Reference P1604.4\_4



# KRONEN LTD


SPECIALIST DEVELOPMENT  
TRANSPORT PLANNING

Kronen Limited  
Specialist Development Transport Planning  
16 Church Road, Leatherhead, KT22 8AY  
info@kronenlimited.com  
020 8541 1139  
www.kronenlimited.com

**Project**  
Proposed Development at  
Informor House, 2 High Street,  
Teddington, TW11 8EW

**Figure**  
Figure 5 Parking Survey Area  
Elmfield Avenue (2 of 2)

Date May 2016  
Scale 1:500 @ A4  
Source: Ordnance Survey  
Figure Reference P1604.4\_5

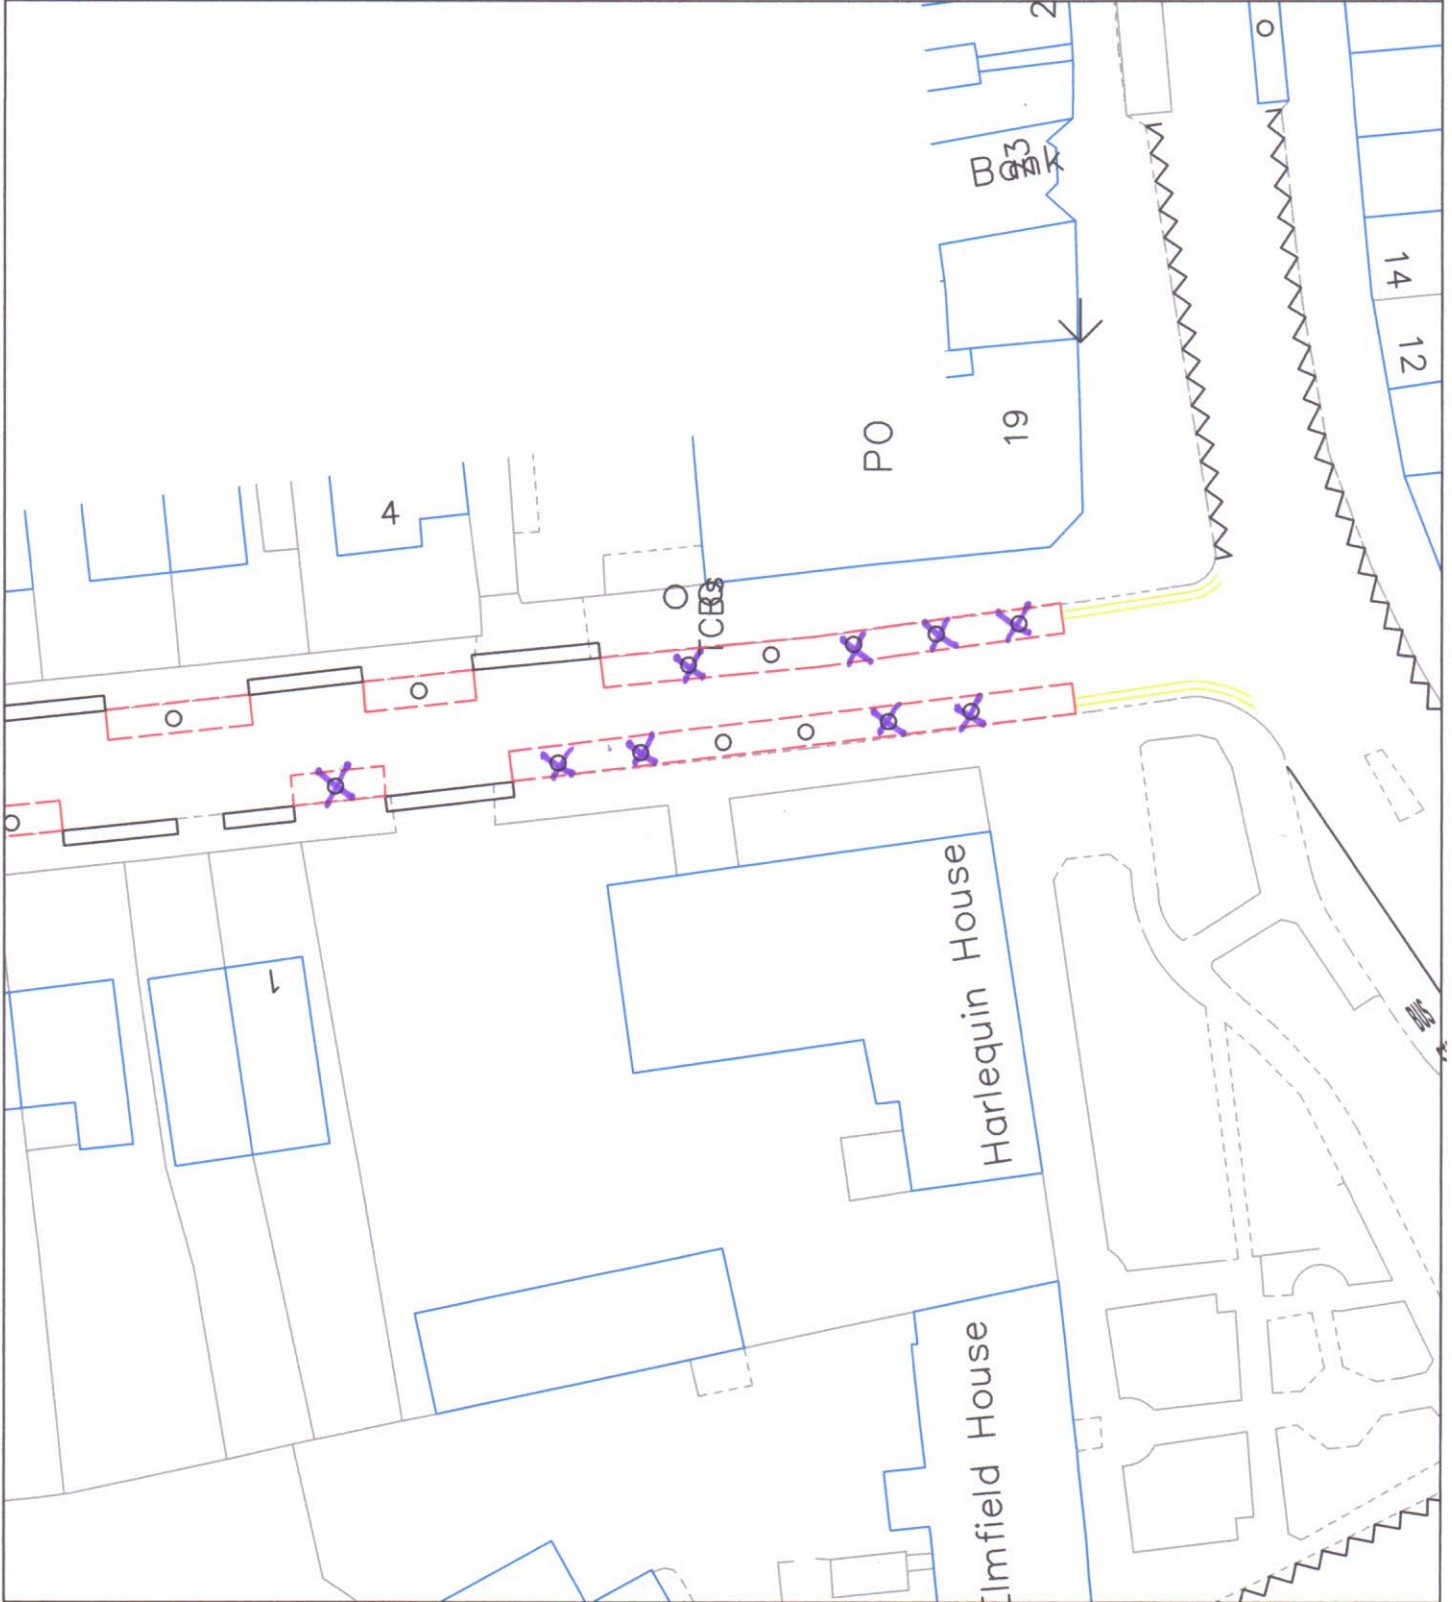

# KRONEN LTD


SPECIALIST DEVELOPMENT  
TRANSPORT PLANNING


Kronen Limited  
Specialist Development Transport Planning  
16 Church Road, Leatherhead, KT22 8AY  
info@kronenlimited.com  
020 8541 1139  
www.kronenlimited.com

**Project**  
Proposed Development at  
Informer House, 2 High Street,  
Teddington, TW11 8EW

**Figure**  
Figure 6 Parking Survey Area  
Broad Street (1 of 2)

Date May 2016  
Scale 1:500 @ A4  
Source: Ordnance Survey  
Figure Reference P1604\_4\_6

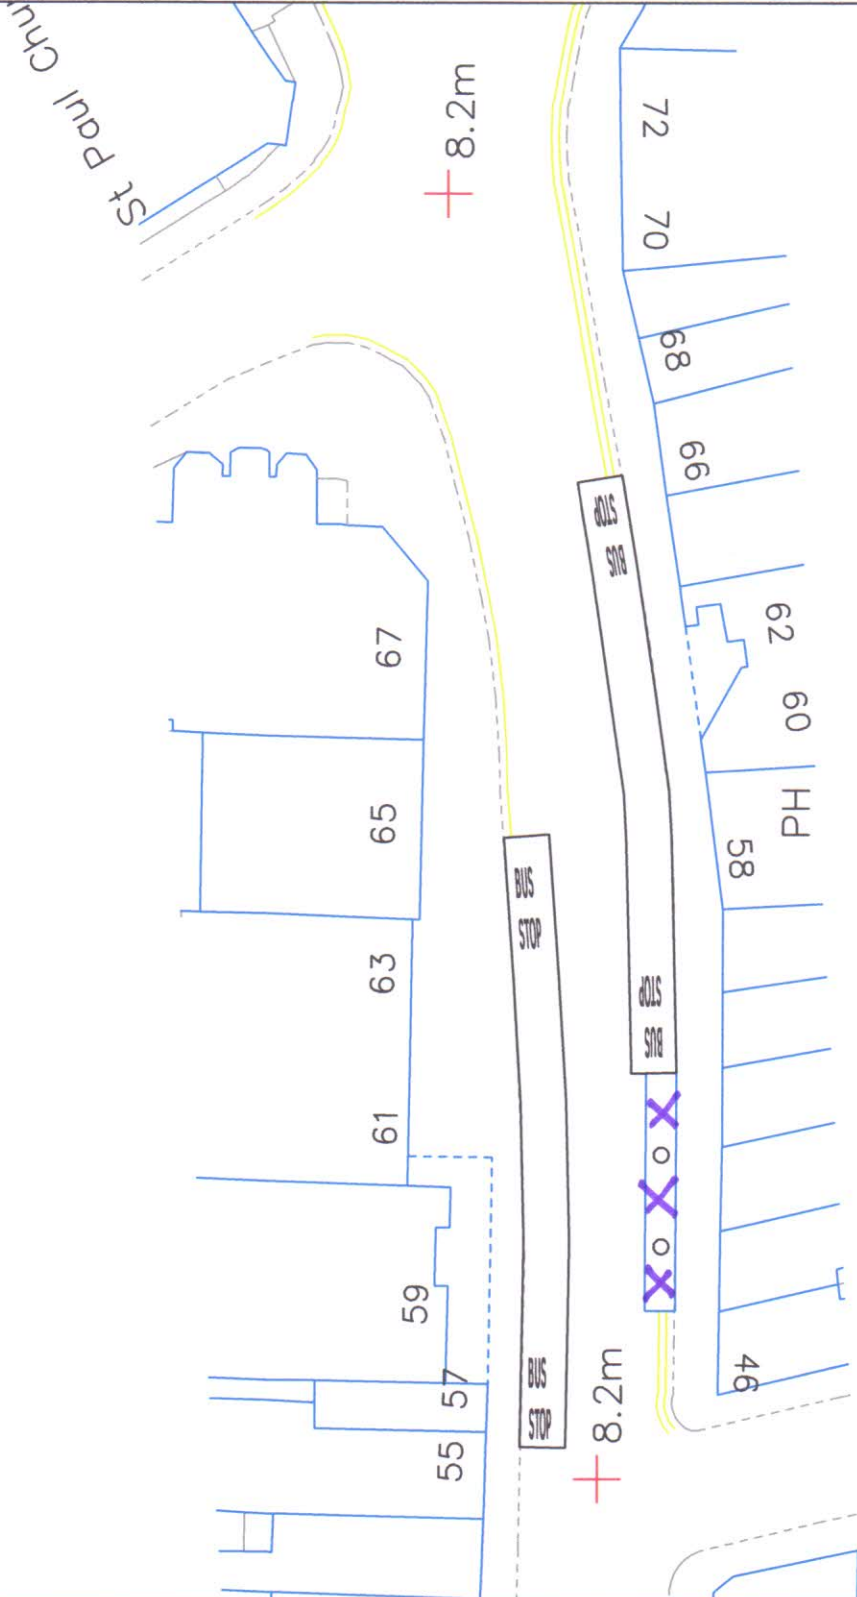

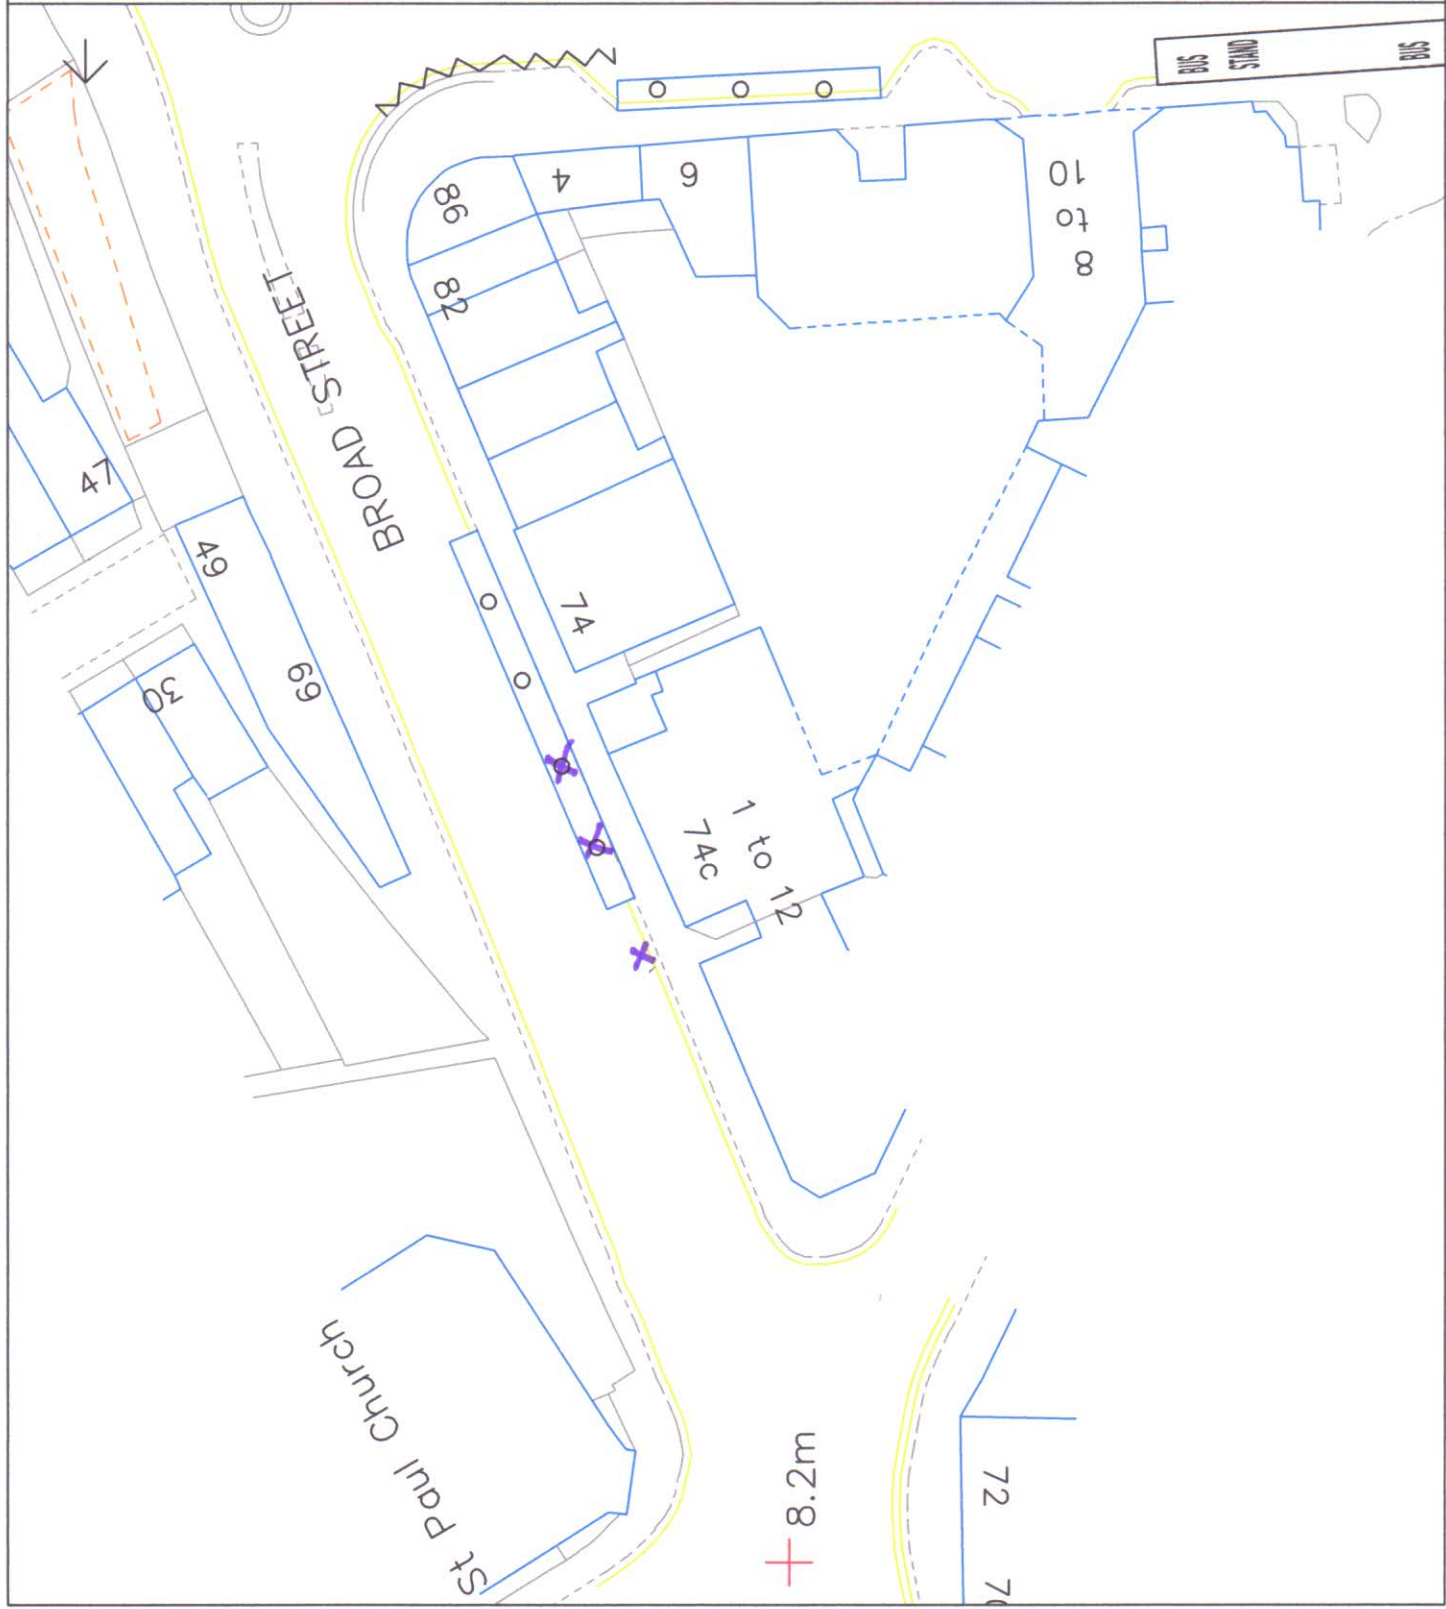

# KRONEN LTD

SPECIALIST DEVELOPMENT  
TRANSPORT PLANNING

Kronen Limited  
Specialist Development Transport Planning  
16 Church Road, Leatherhead, KT22 8AY  
info@kronenlimited.com  
020 8541 1139  
www.kronenlimited.com

**Project**  
Proposed Development at  
Informers House, 2 High Street,  
Teddington, TW11 8EW

**Figure**  
Figure 7 Parking Survey Area  
Broad Street (2 of 2)

Date May 2016  
Scale 1:500 @ A4  
Source: Ordnance Survey  
Figure Reference P1604\_4\_7



# KRONEN LTD


SPECIALIST DEVELOPMENT  
TRANSPORT PLANNING

Kronen Limited  
Specialist Development Transport Planning  
16 Church Road, Leatherhead, KT22 8AY  
info@kronenlimited.com  
020 8541 1139  
www.kronenlimited.com


**Project**  
Proposed Development at  
Informer House, 2 High Street,  
Teddington, TW11 8EW

**Figure**  
Figure 8 Parking Survey Area  
High Street (1 of 2)

Date May 2016  
Scale 1:500 @ A4  
Source: Ordnance Survey  
Figure Reference P1604\_4\_8

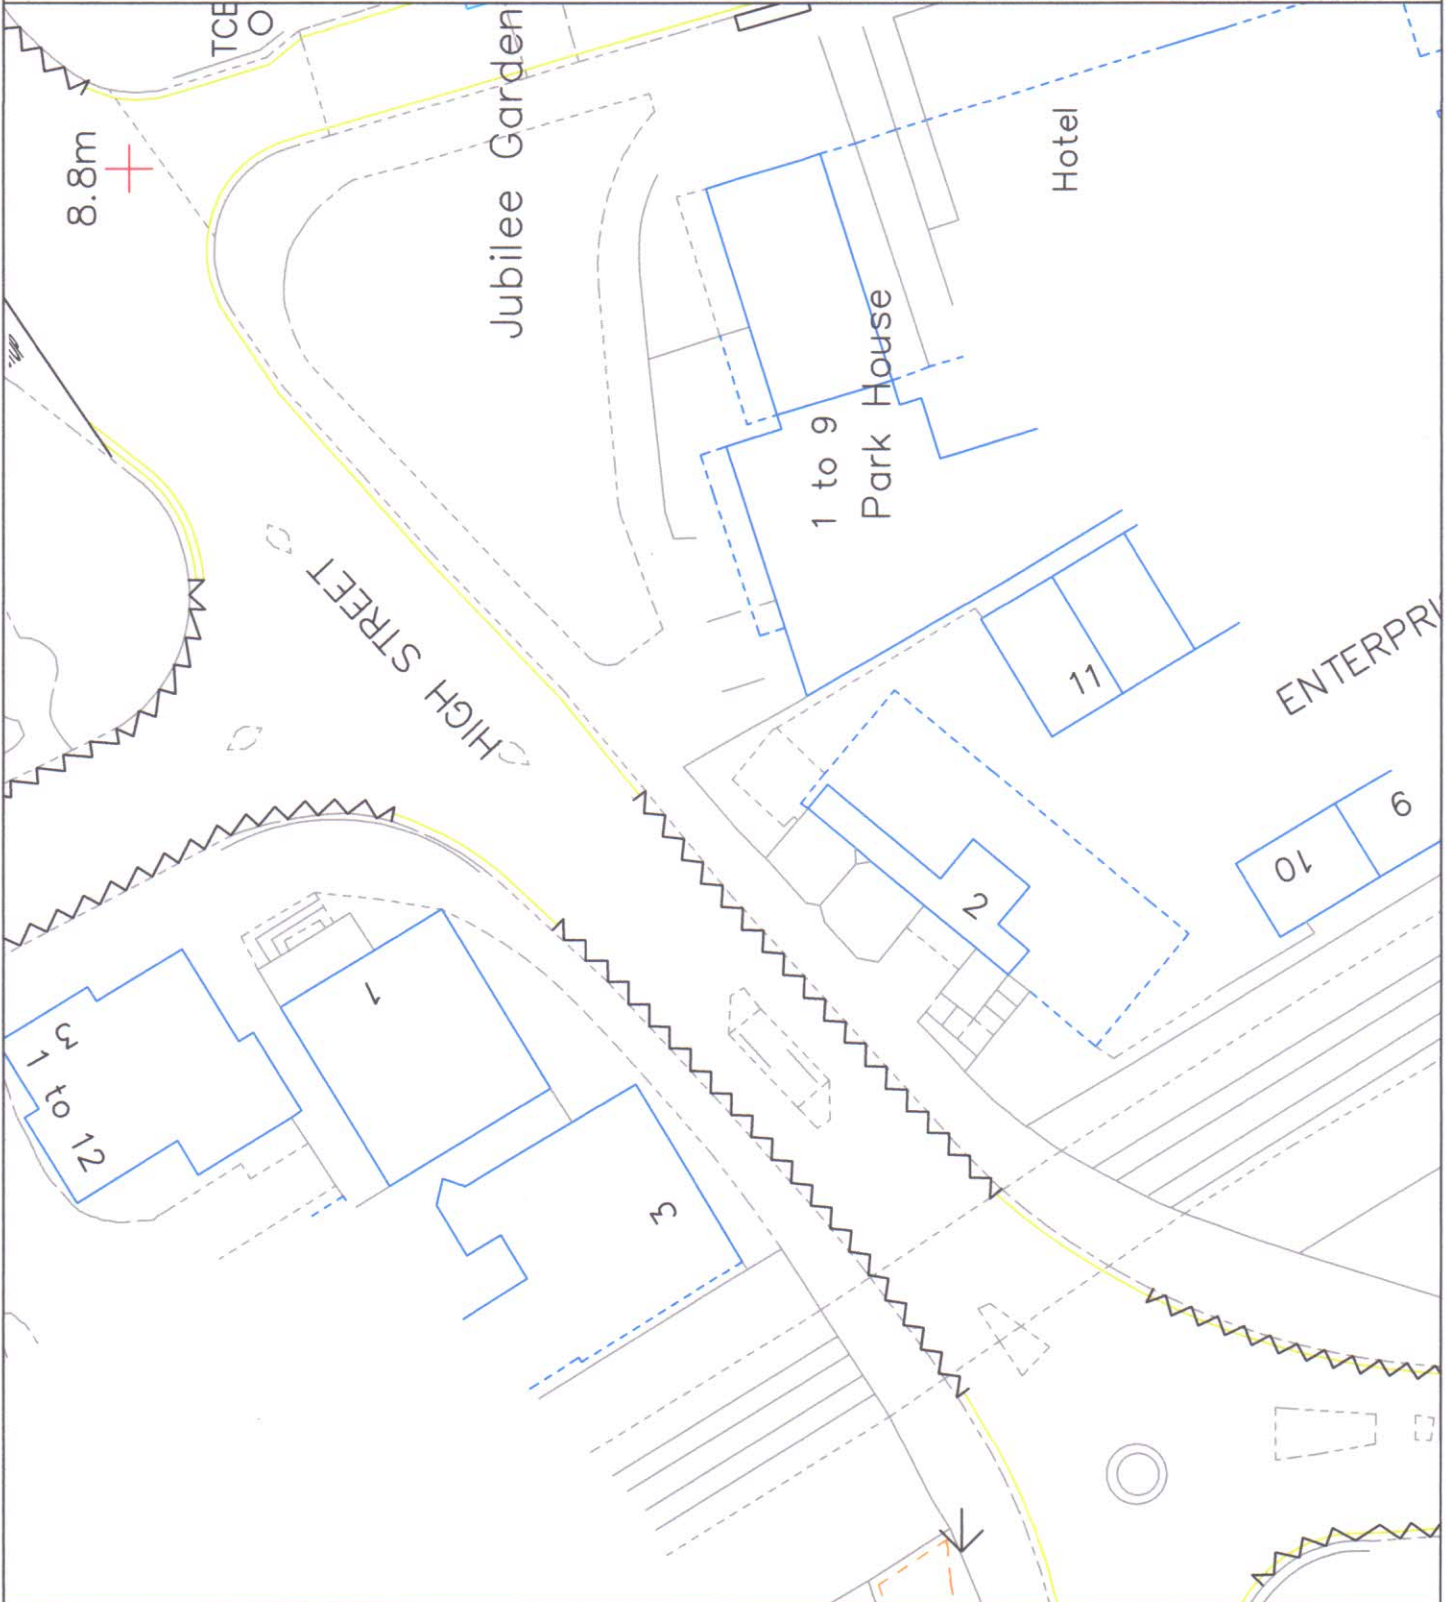



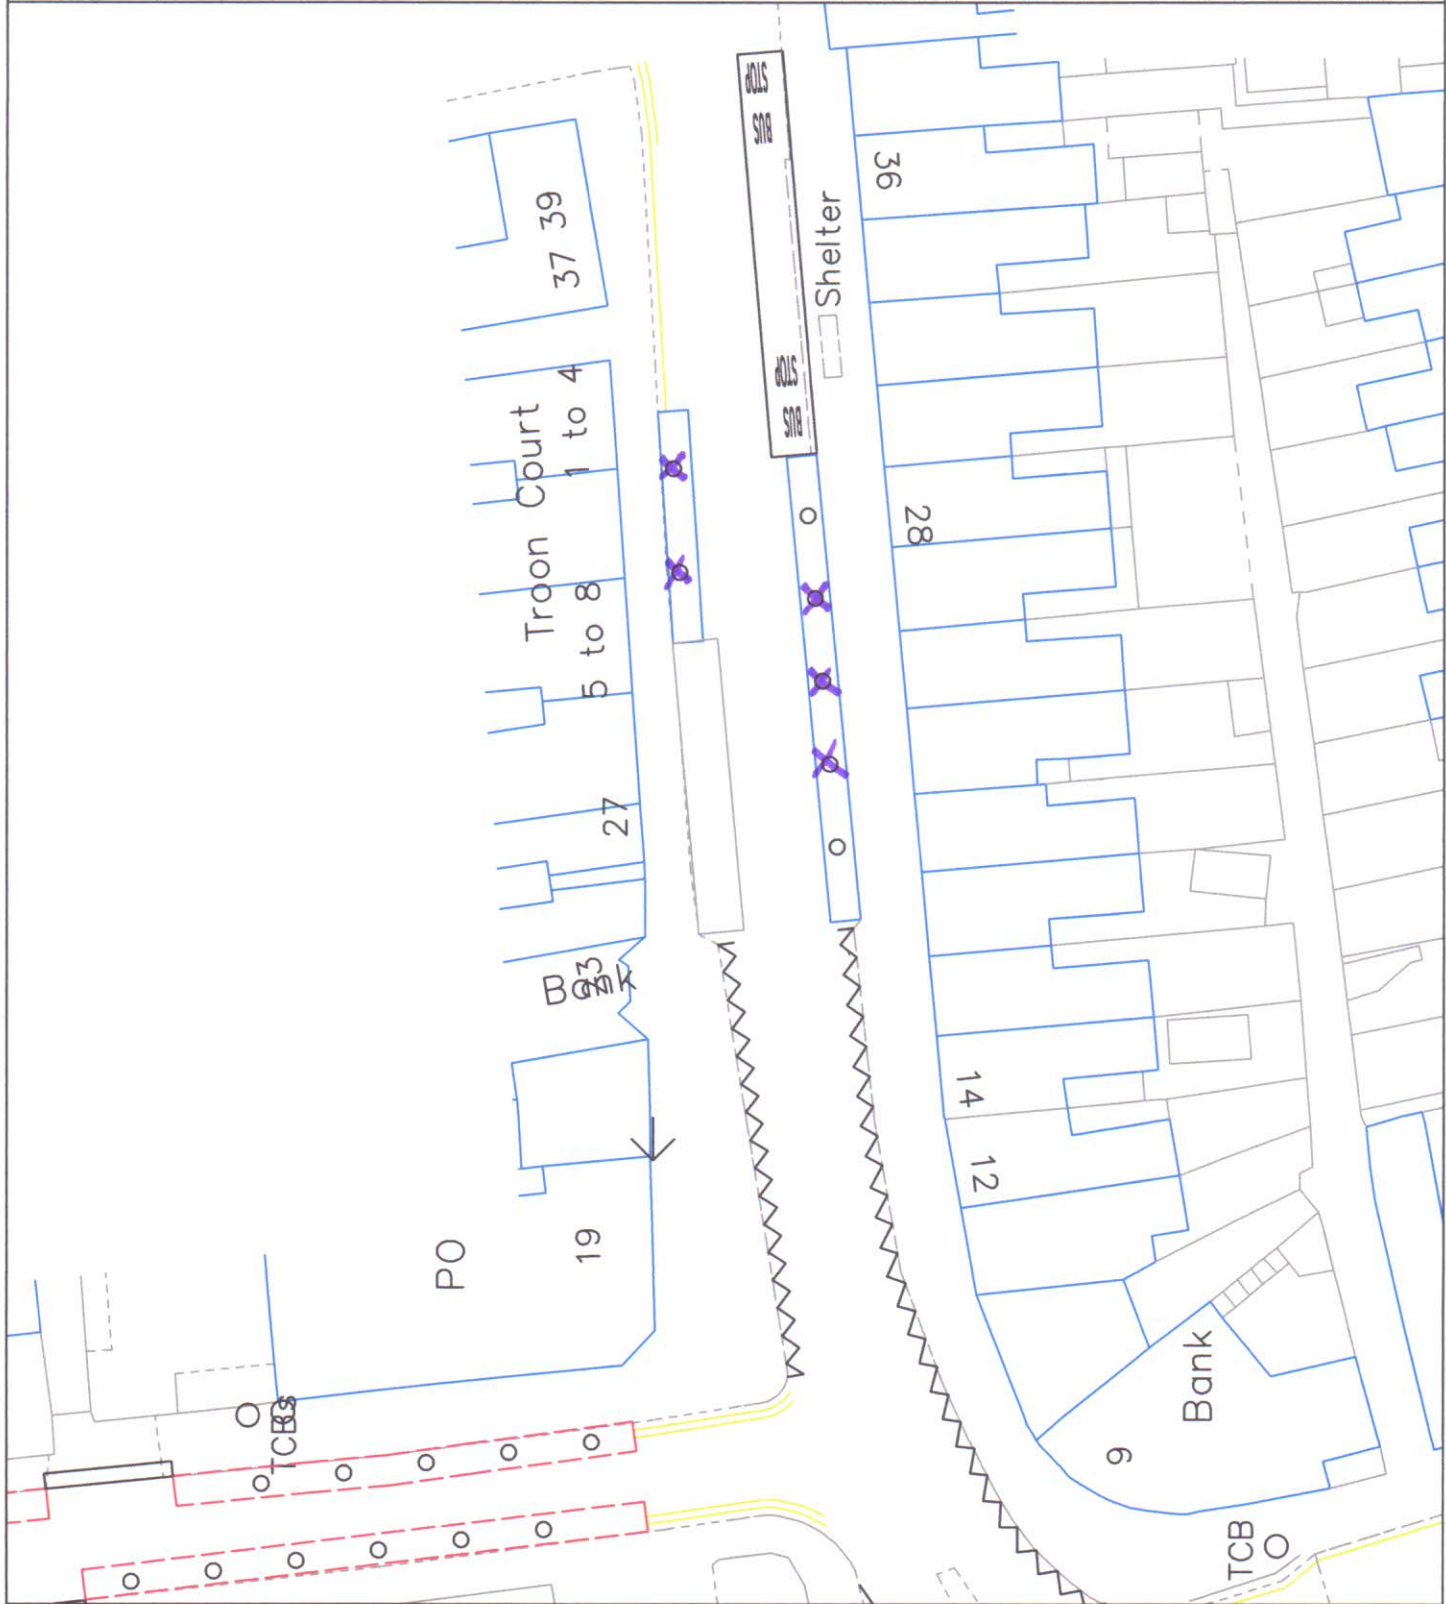

# KRONEN LTD

SPECIALIST DEVELOPMENT  
TRANSPORT PLANNING

Kronen Limited  
Specialist Development Transport Planning  
16 Church Road, Leatherhead, KT22 8AY  
info@kronenlimited.com  
020 8541 1139  
www.kronenlimited.com

**Project**  
Proposed Development at  
Informor House, 2 High Street,  
Teddington, TW11 8EW

**Figure**  
Figure 9 Parking Survey Area  
High Street (2 of 2)

Date May 2016  
Scale 1:500 @ A4  
Source: Ordnance Survey  
Figure Reference P1604.4\_9

# KRONEN LTD


SPECIALIST DEVELOPMENT  
TRANSPORT PLANNING

Kronen Limited  
Specialist Development Transport Planning  
16 Church Road, Leatherhead, KT22 8AY  
info@kronenlimited.com  
020 8541 1139  
www.kronenlimited.com

**Project**  
Proposed Development at  
Informers House, 2 High Street,  
Teddington, TW11 8EW

**Figure**  
Figure 10 Parking Survey Area  
Park Lane (1 of 1)

Date May 2016  
Scale 1:500 @ A4  
Source: Ordnance Survey  
Figure Reference P1604.4\_10

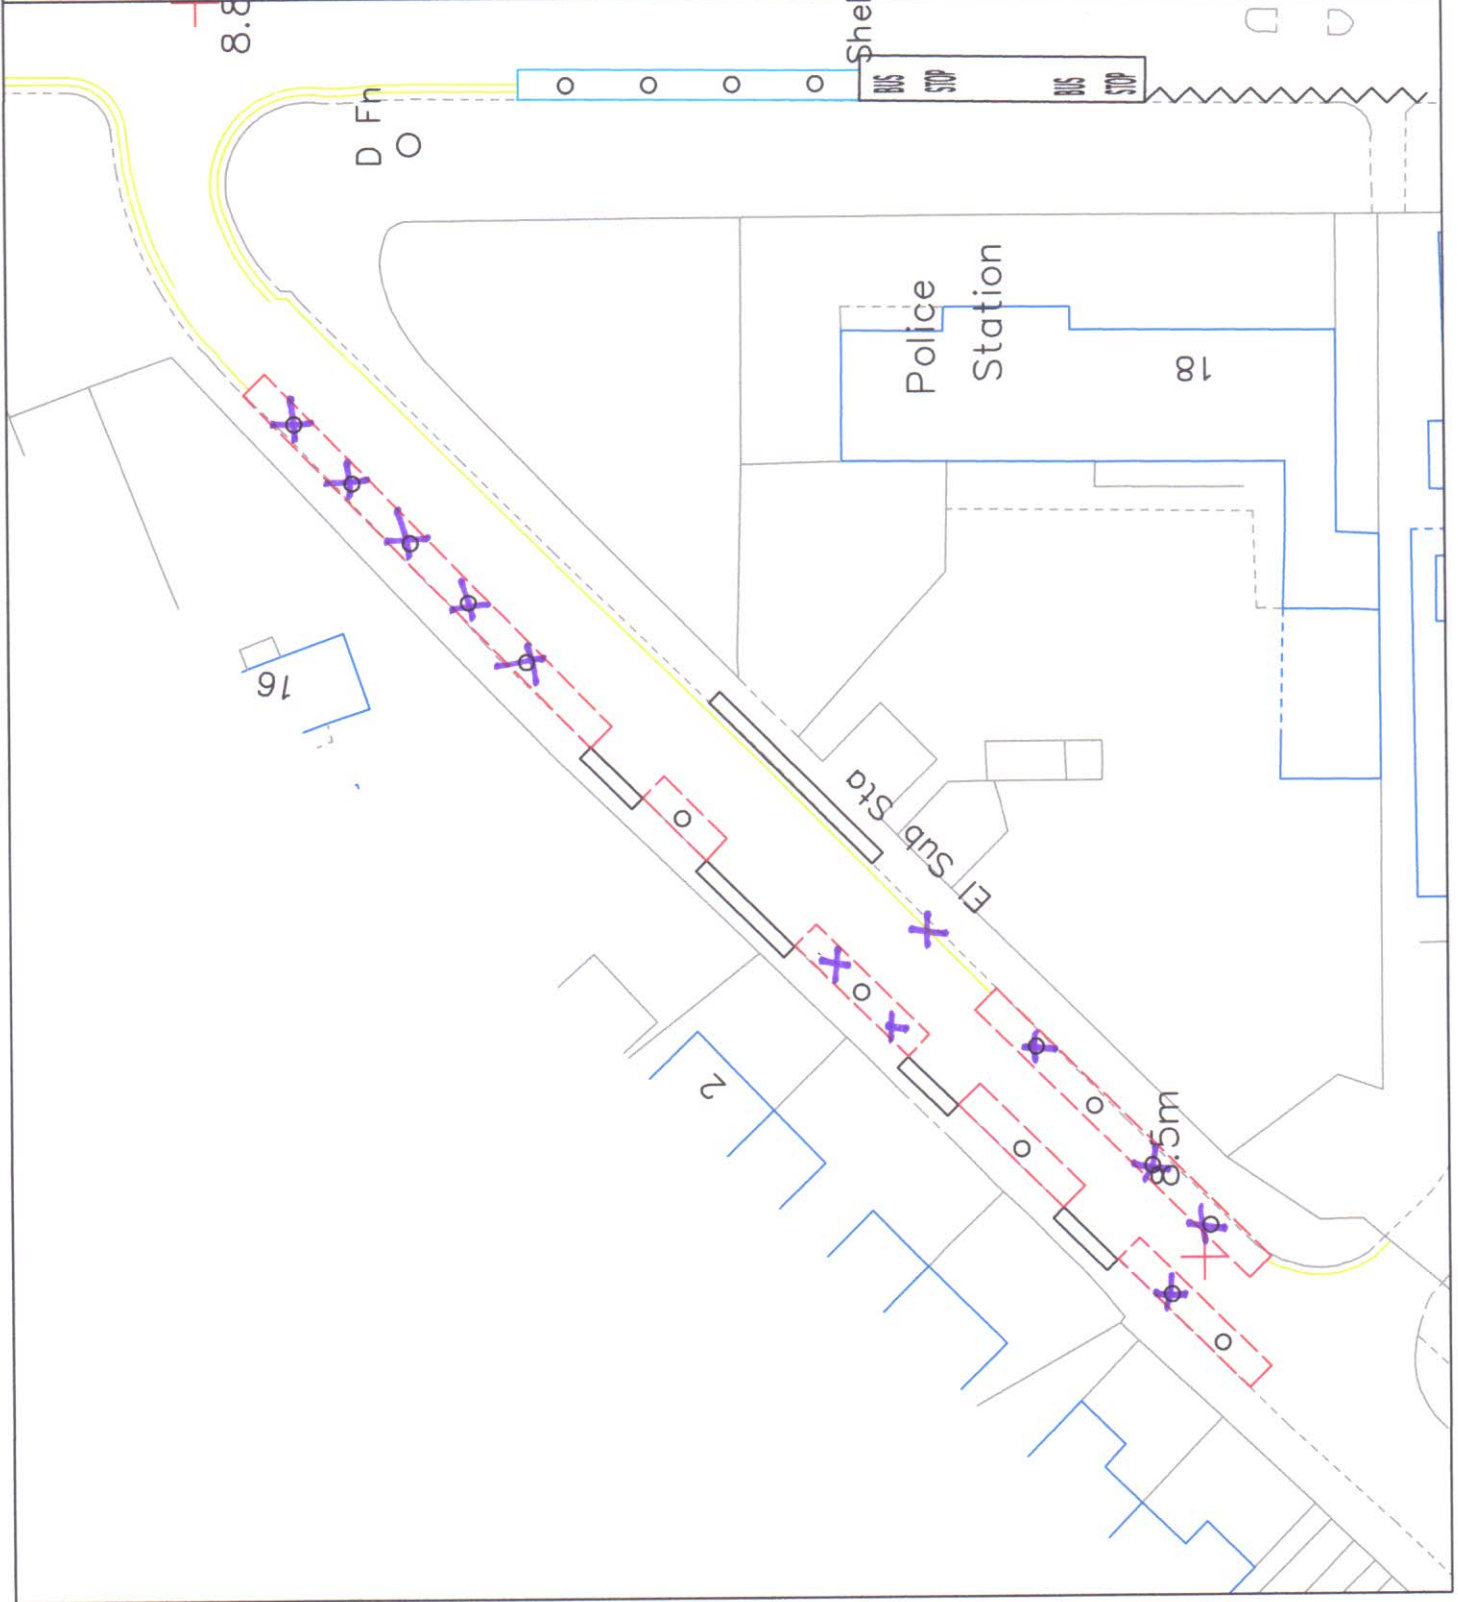

# KRONEN LTD


SPECIALIST DEVELOPMENT  
TRANSPORT PLANNING

Kronen Limited  
Specialist Development Transport Planning  
16 Church Road, Leatherhead, KT22 8AY  
info@kronenlimited.com  
020 8541 1139  
www.kronenlimited.com

**Project**  
Proposed Development at  
Informer House, 2 High Street,  
Teddington, TW11 8EW

**Figure**  
Figure 11 Parking Survey Area  
Park Road (1 of 2)

Date May 2016  
Scale 1:500 @ A4  
Source: Ordnance Survey  
Figure Reference P1604.4\_11

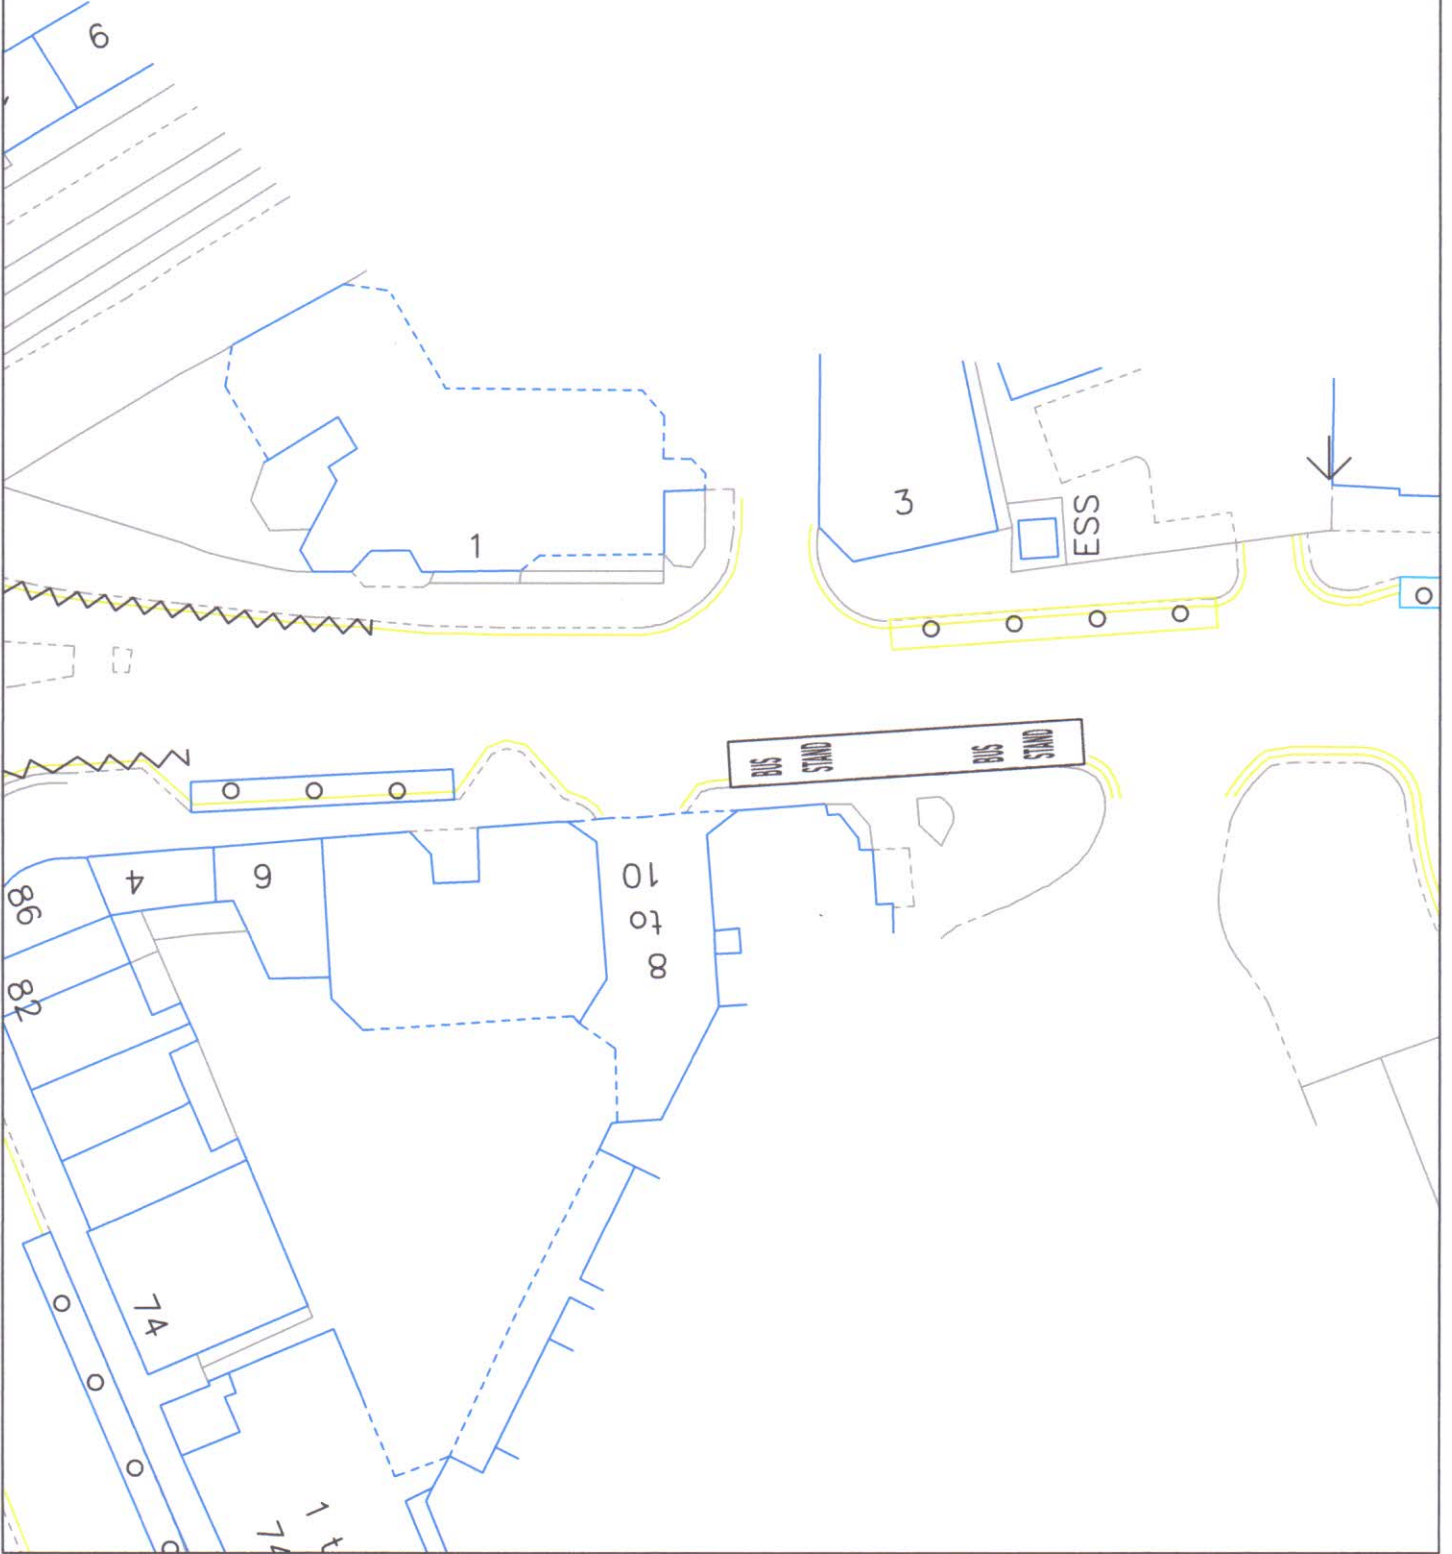



# KRONEN LTD


SPECIALIST DEVELOPMENT  
TRANSPORT PLANNING


Kronen Limited  
Specialist Development Transport Planning  
16 Church Road, Leatherhead, KT22 8AY  
info@kronenlimited.com  
020 8541 1139  
www.kronenlimited.com

**Project**  
Proposed Development at  
Informor House, 2 High Street,  
Teddington, TW11 8EW

**Figure**  
Figure 12 Parking Survey Area  
Park Road (2 of 2)

Date May 2016  
Scale 1:500 @ A4  
Source: Ordnance Survey  
Figure Reference P1604.4\_12

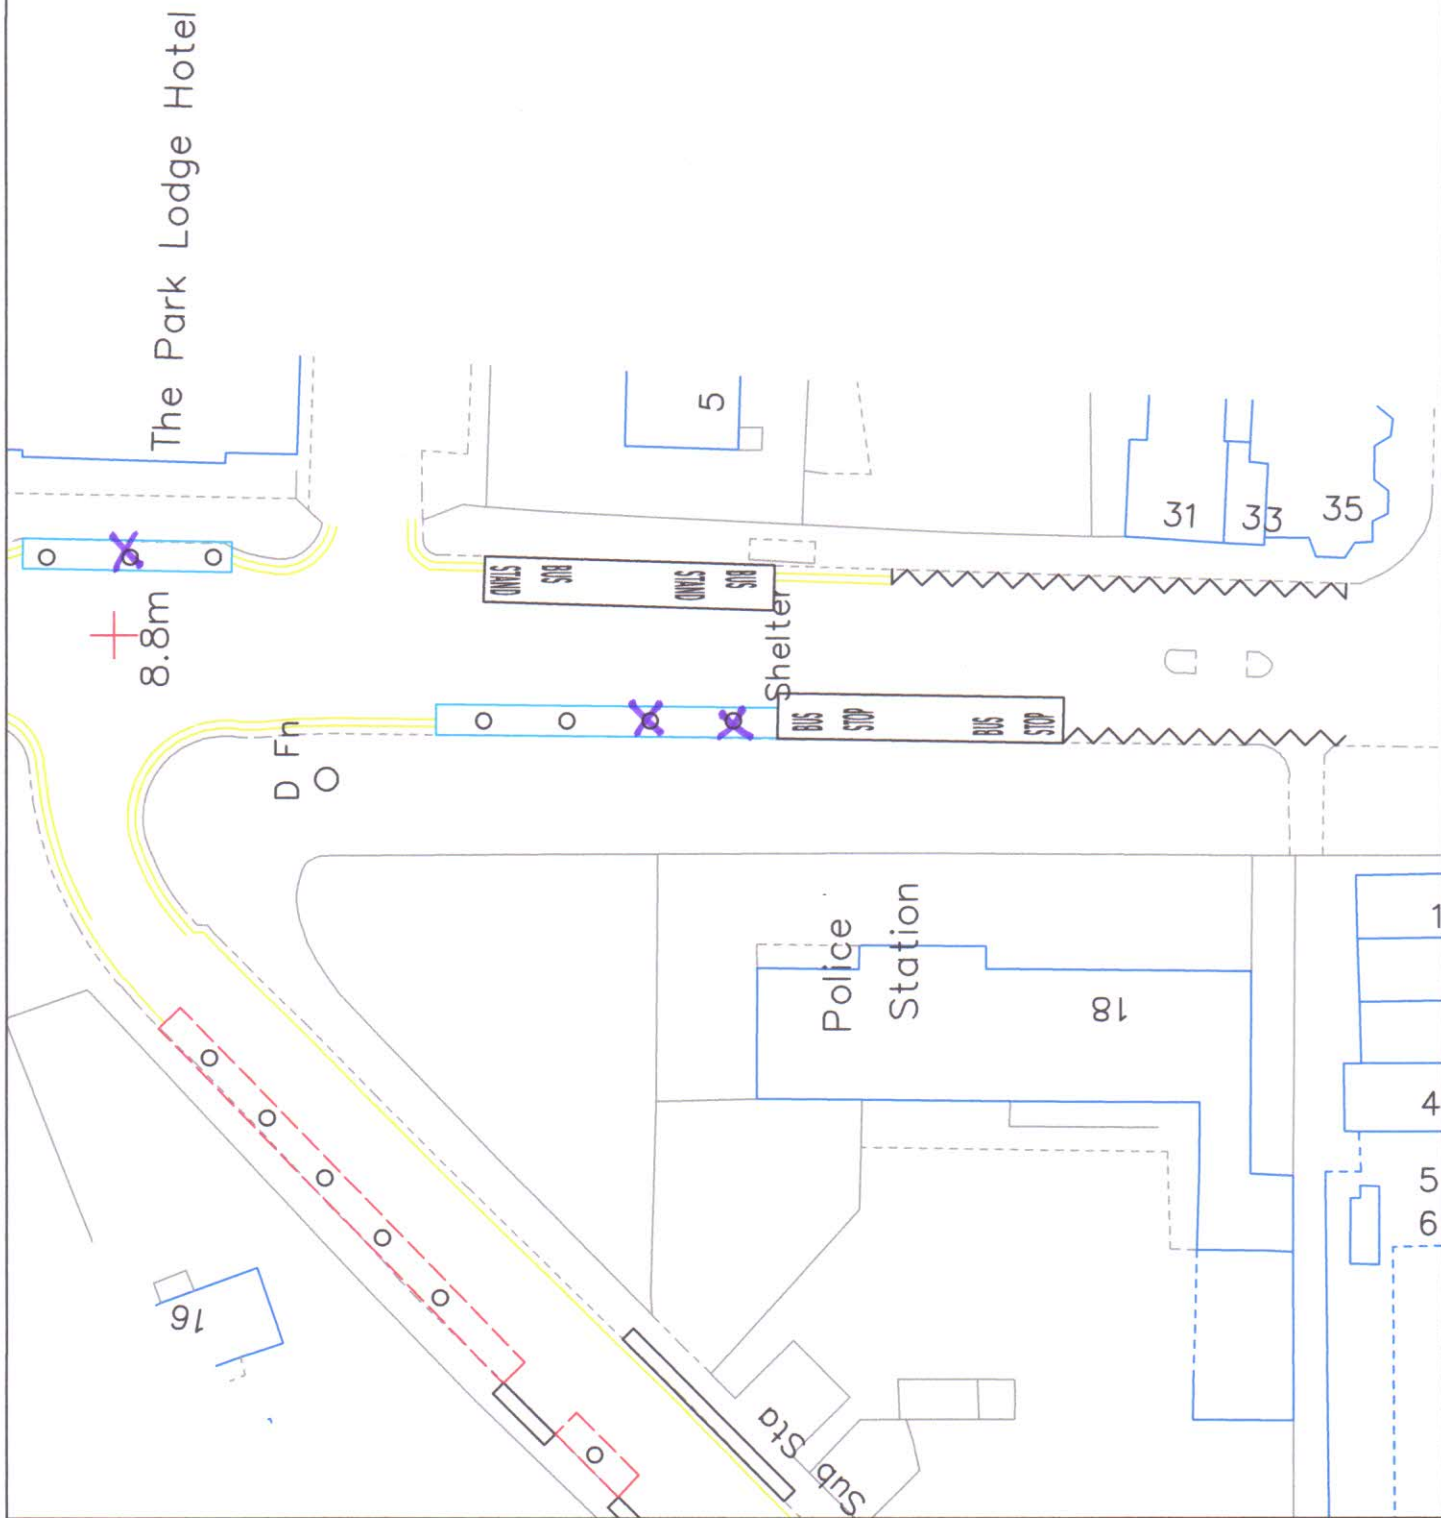

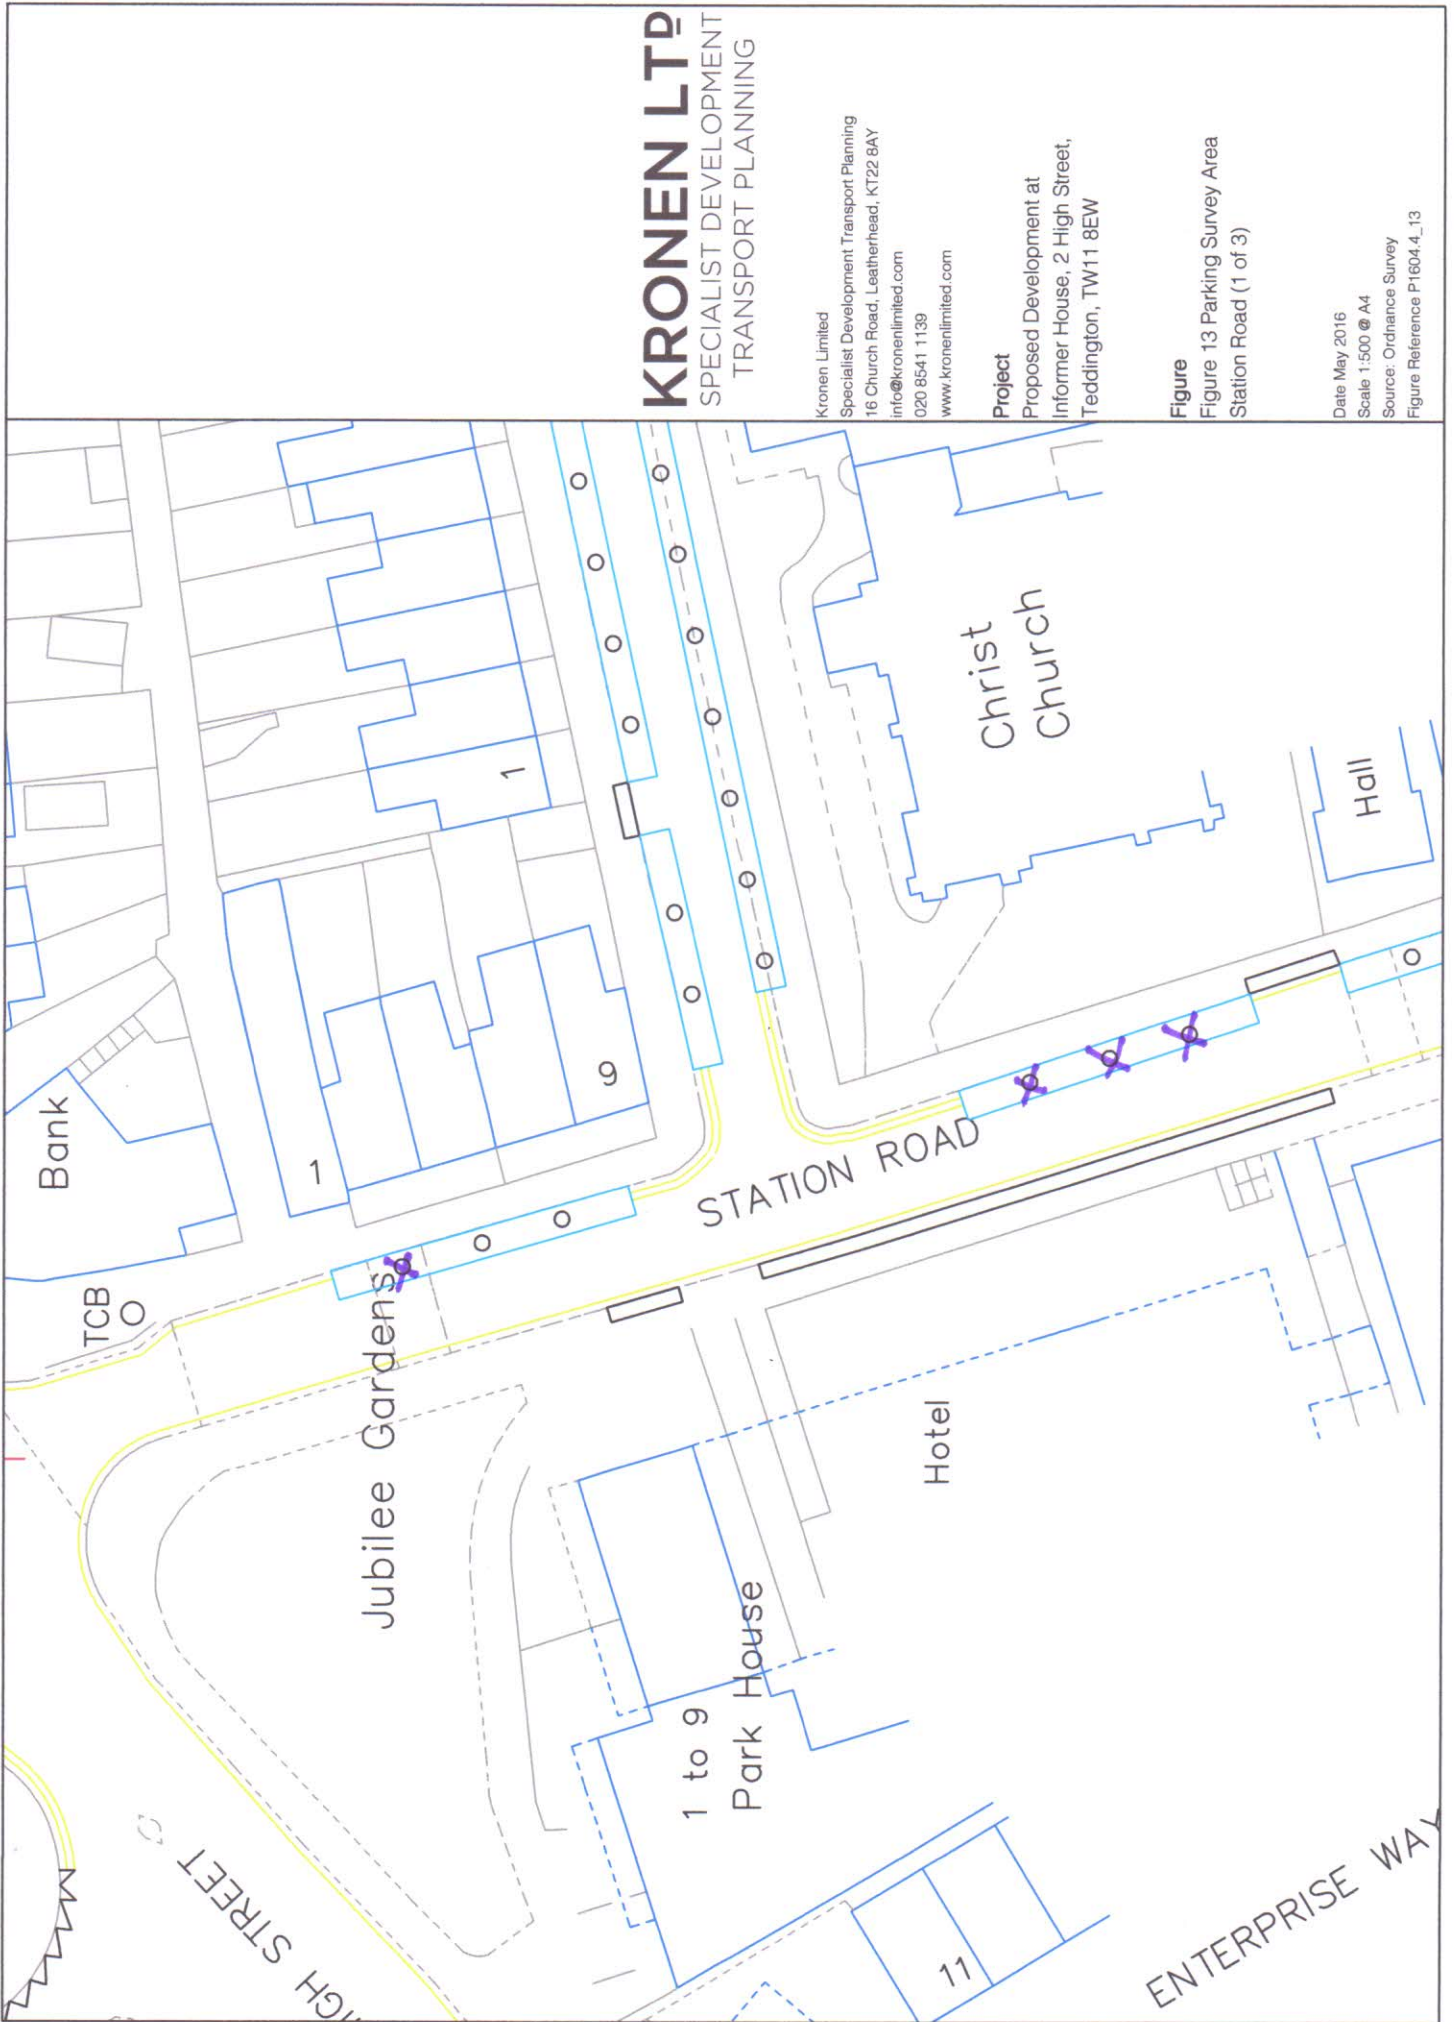

**KRONEN LTD**  
 SPECIALIST DEVELOPMENT  
 TRANSPORT PLANNING

Kronen Limited  
 Specialist Development Transport Planning  
 16 Church Road, Leatherhead, KT22 8AY  
 info@kronenlimited.com  
 020 8541 1139  
 www.kronenlimited.com

**Project**  
 Proposed Development at  
 Informer House, 2 High Street,  
 Teddington, TW11 8EW

**Figure**  
 Figure 13 Parking Survey Area  
 Station Road (1 of 3)

Date May 2016  
 Scale 1:500 @ A4  
 Source: Ordnance Survey  
 Figure Reference P1604.4\_13

# KRONEN LTD


SPECIALIST DEVELOPMENT  
TRANSPORT PLANNING

Kronen Limited  
Specialist Development Transport Planning  
16 Church Road, Leatherhead, KT22 8AY  
info@kronenlimited.com  
020 8541 1139  
www.kronenlimited.com

**Project**  
Proposed Development at  
Informers House, 2 High Street,  
Teddington, TW11 8EW

**Figure**  
Figure 14 Parking Survey Area  
Station Road (2 of 3)

Date May 2016  
Scale 1:500 @ A4  
Source: Ordnance Survey  
Figure Reference P1604.4\_14

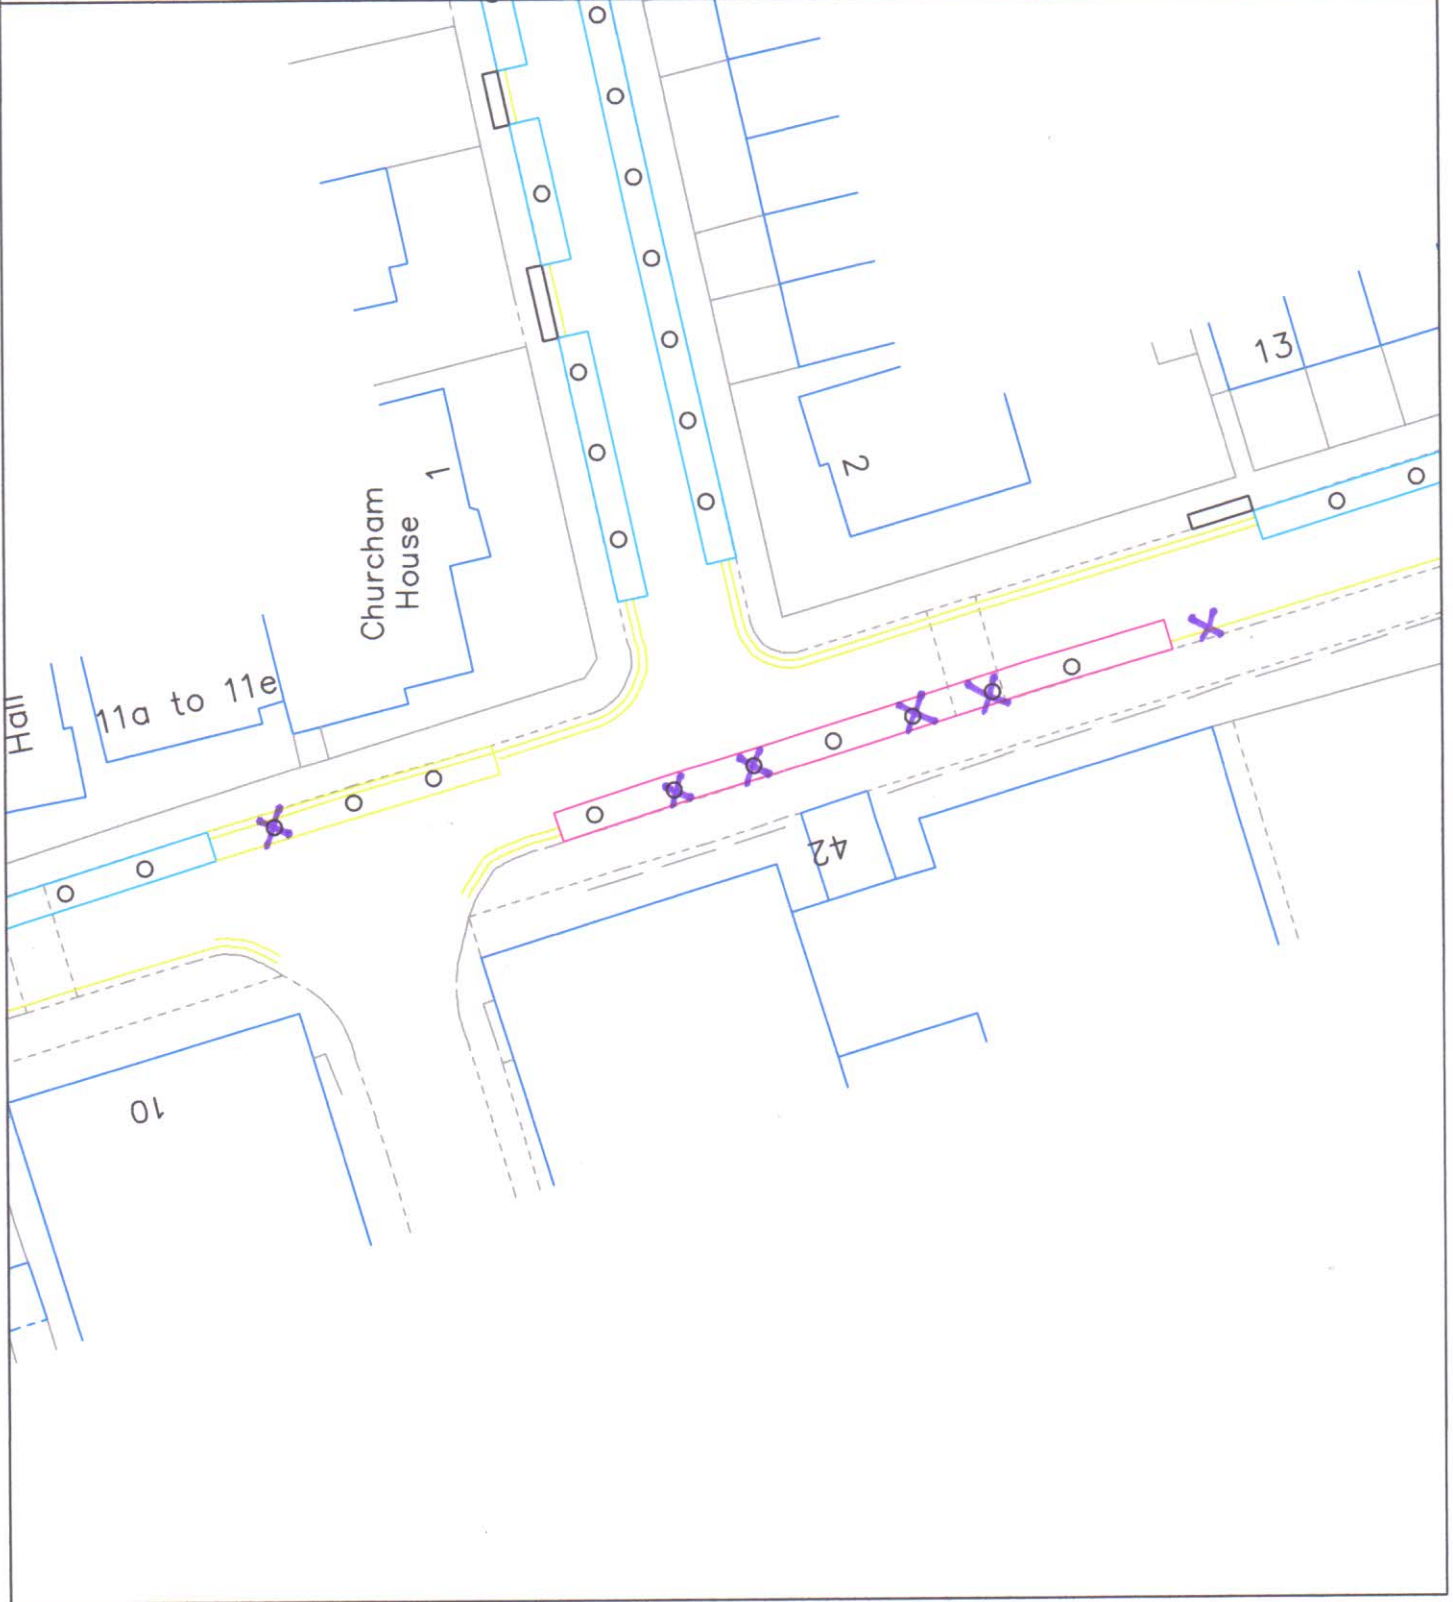



# KRONEN LTD


SPECIALIST DEVELOPMENT  
TRANSPORT PLANNING

Kronen Limited  
Specialist Development Transport Planning  
16 Church Road, Leatherhead, KT22 8AY  
info@kronenlimited.com  
020 8541 1139  
www.kronenlimited.com

**Project**  
Proposed Development at  
Informer House, 2 High Street,  
Teddington, TW11 8EW

**Figure**  
Figure 15 Parking Survey Area  
Station Road (3 of 3)

Date May 2016  
Scale 1:500 @ A4  
Source: Ordnance Survey  
Figure Reference P1604.4\_15

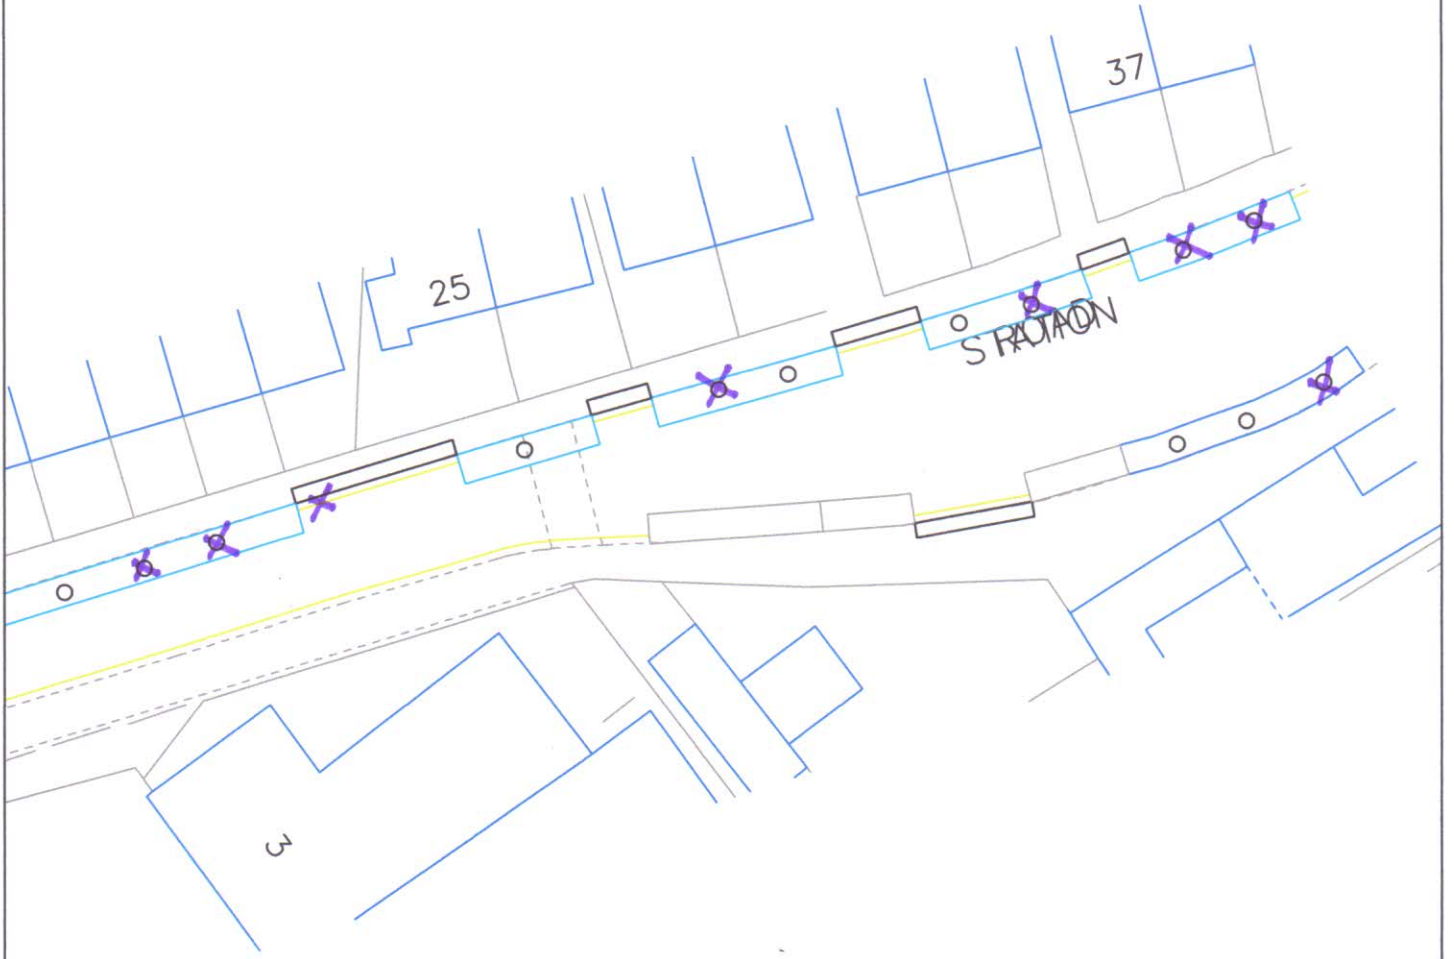

# KRONEN LTD

SPECIALIST DEVELOPMENT  
TRANSPORT PLANNING


Kronen Limited  
Specialist Development Transport Planning  
16 Church Road, Leatherhead, KT22 8AY  
info@kronenlimited.com  
020 8541 1139  
www.kronenlimited.com

**Project**  
Proposed Development at  
Informor House, 2 High Street,  
Teddington, TW11 8EW

**Figure**  
Figure 16 Parking Survey Area  
Bridgeman Road (1 of 2)

Date May 2016  
Scale 1:500 @ A4  
Source: Ordnance Survey  
Figure Reference P1604.4\_16



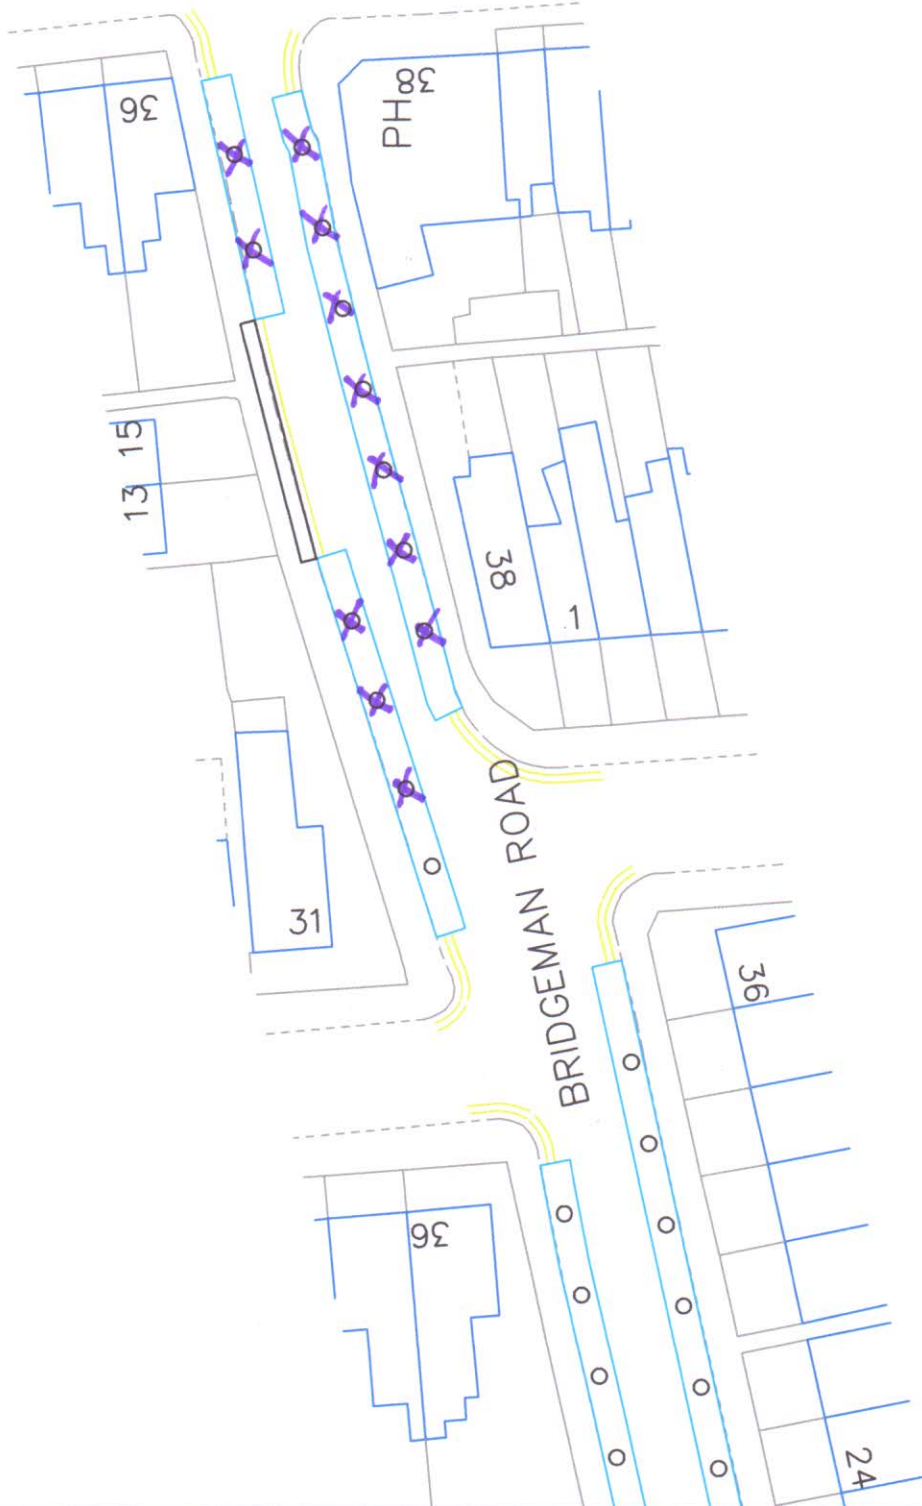

# KRONEN LTD

SPECIALIST DEVELOPMENT  
TRANSPORT PLANNING

Kronen Limited  
Specialist Development Transport Planning  
16 Church Road, Leatherhead, KT22 8AY  
info@kronenlimited.com  
020 8541 1139  
www.kronenlimited.com

**Project**  
Proposed Development at  
Informor House, 2 High Street,  
Teddington, TW11 8EW

**Figure**  
Figure 17 Parking Survey Area  
Bridgeman Road (2 of 2)

Date May 2016  
Scale 1:500 @ A4  
Source: Ordnance Survey  
Figure Reference P1604.4\_17





**KRONEN LTD**  
 SPECIALIST DEVELOPMENT  
 TRANSPORT PLANNING

Kronen Limited  
 Specialist Development Transport Planning  
 16 Church Road, Leatherhead, KT22 8AY  
 info@kronenlimited.com  
 020 8541 1139  
 www.kronenlimited.com

**Project**  
 Proposed Development at  
 Informer House, 2 High Street,  
 Teddington, TW11 8EW

**Figure**  
 Figure 18 Parking Survey Area  
 Christchurch Avenue (1 of 1)

Date: May 2016  
 Scale: 1:500 @ A4  
 Source: Ordnance Survey  
 Figure Reference: P1604.4\_18