

AE PY

P01 23.06.16 PLANNING ISSUE

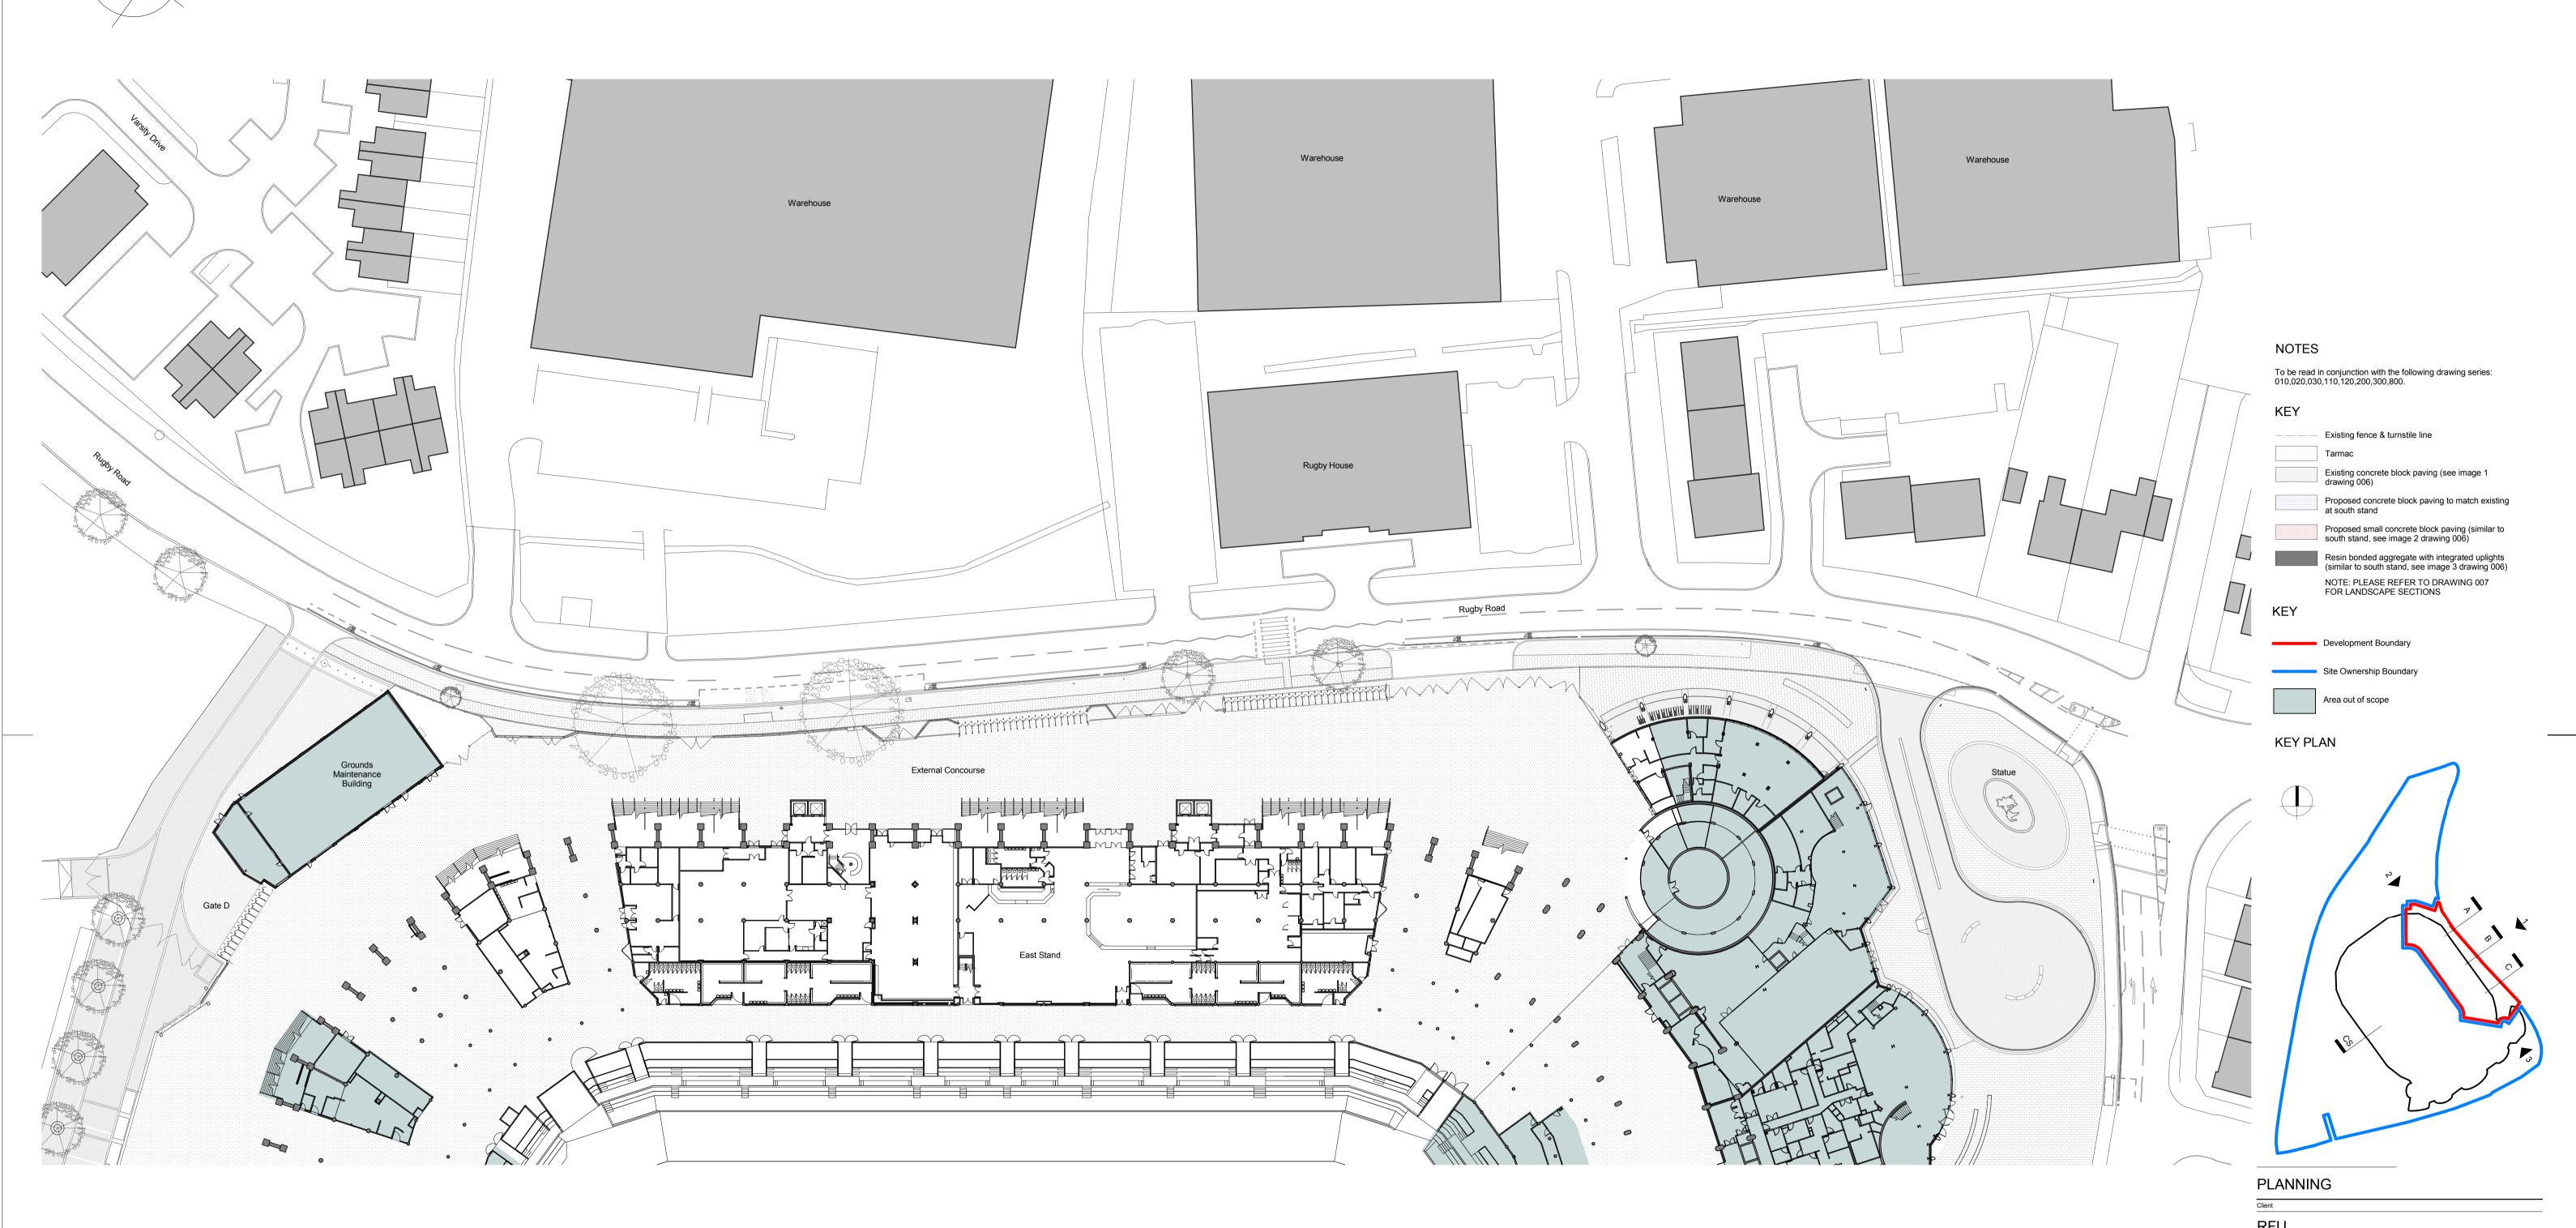

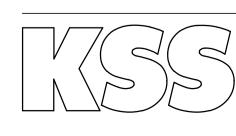

TWICKENHAM STADIUM EAST STAND EXTENSION

EXISTING SITE TOPOGRAPHIC PLAN

Drawing title

1 : 500

File ref

East Stand Extension

10.06.16

P01

Street Stend Extens

Sevenoaks
7 Blighs Walk
V1U 1DR Sevenoaks TN13 1DB

London
1 James Street
London W1U 1DR
T+44(0)20 7907 2222
F+44(0)20 7907 2299

Project number

Sevenoaks
7 Blighs Walk
Sevenoaks TN13 1DB
T+44(0)20 7907 2222
F+44(0)1732 467 841

PY

Project number

Drawing number