P01 23.06.16 PLANNING ISSUE

+48.570 m FFL 07


+39.011 m FFL 06

+34.645 m FFL 05A

+33.345 m FFL 05

+30.370 m FFL 04A

+27.123 m FFL 04+

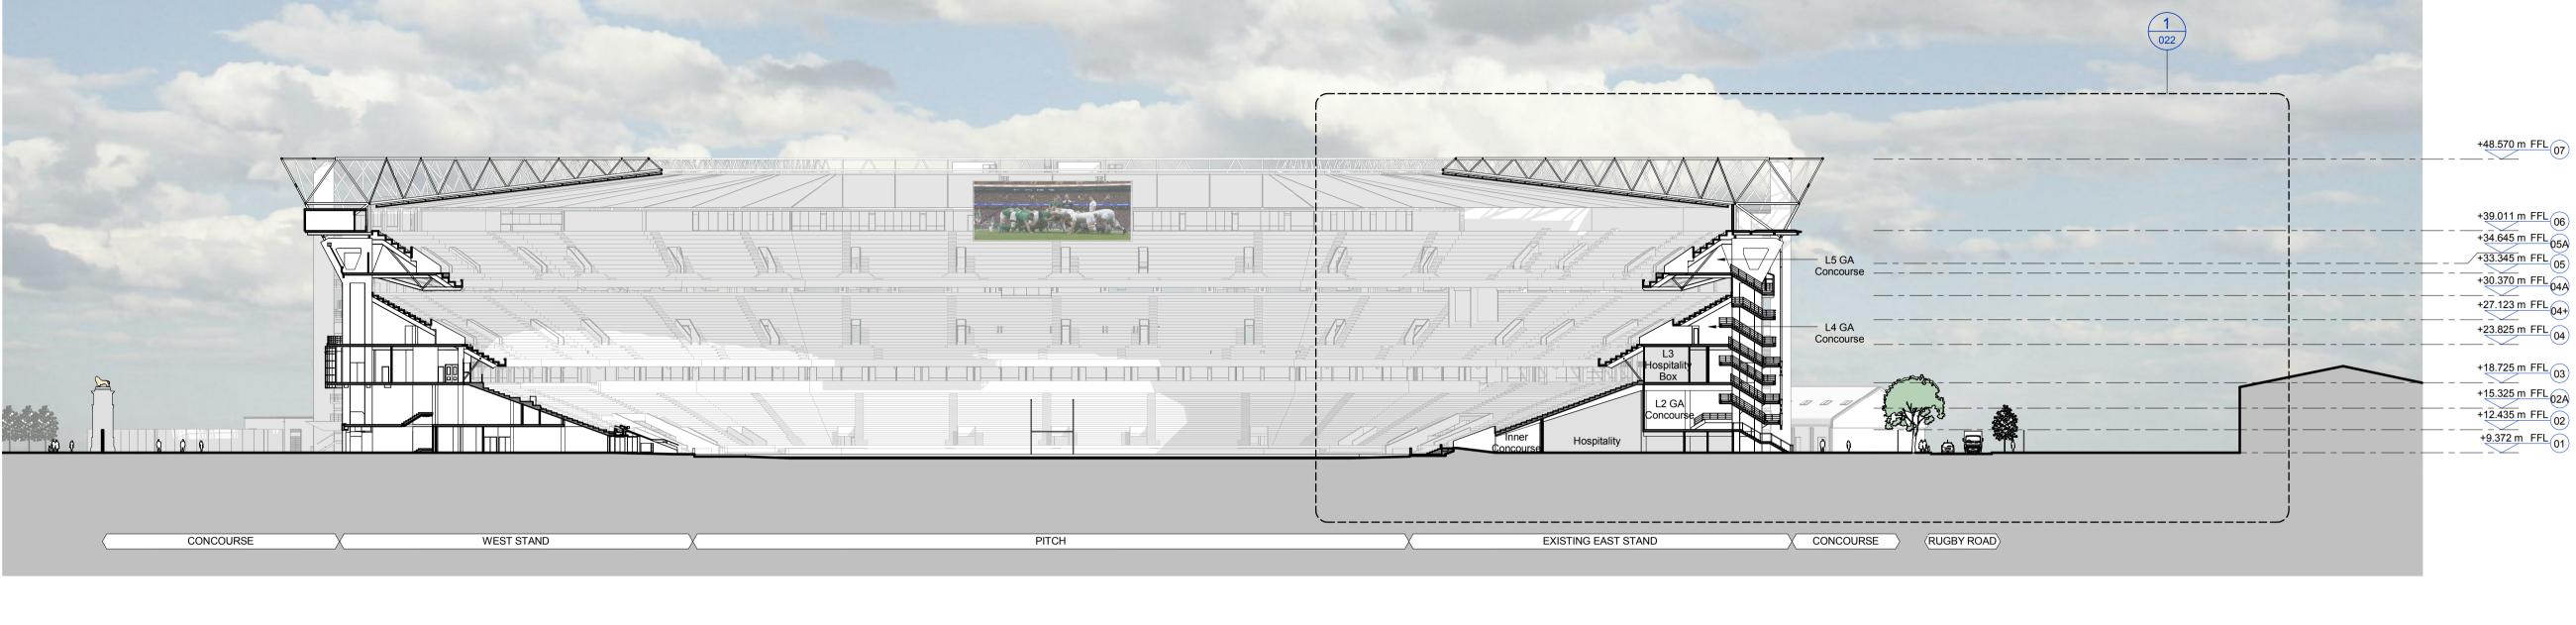

1 SECTION

CROSS SECTION EXISTING

1 : 500

NOTES


To be read in conjunction with the following drawing series: 001,010,030,110,120,200,300,800.

NE I

Development Boundary

Site Ownership Boundary

KEY PLAN

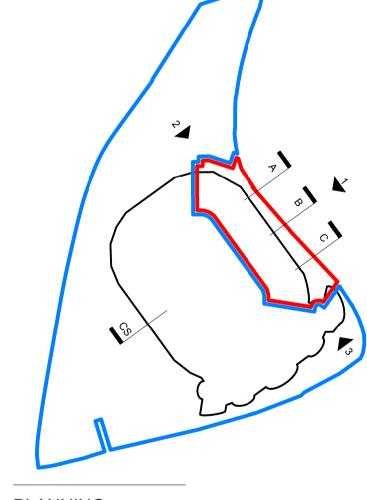


PLANNING

RFU

TWICKENHAM STADIUM EAST STAND EXTENSION

Drawing title

EXISTING CROSS SECTION

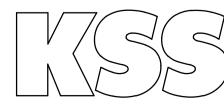

1 : 500
File ref

London
1 James Street
London W1U 1DR
T+44(0)20 7907 2222
F+44(0)20 7907 2299
F+44(0)1732 467 841

East Stand Extension

Drawn by
Date drawn

KI
10.06.16

Checked by
Date checked

PY
10.06.16

F+44(0)20 7907 2299 F+44(0)1732 467 841 PY 10.06.1

Project number Drawing number Revision

15735 020 P01

SCALE 0m 5 10 25