


P02 14.07.16 ADDITIONAL PLANNING INFORMATION KI PY

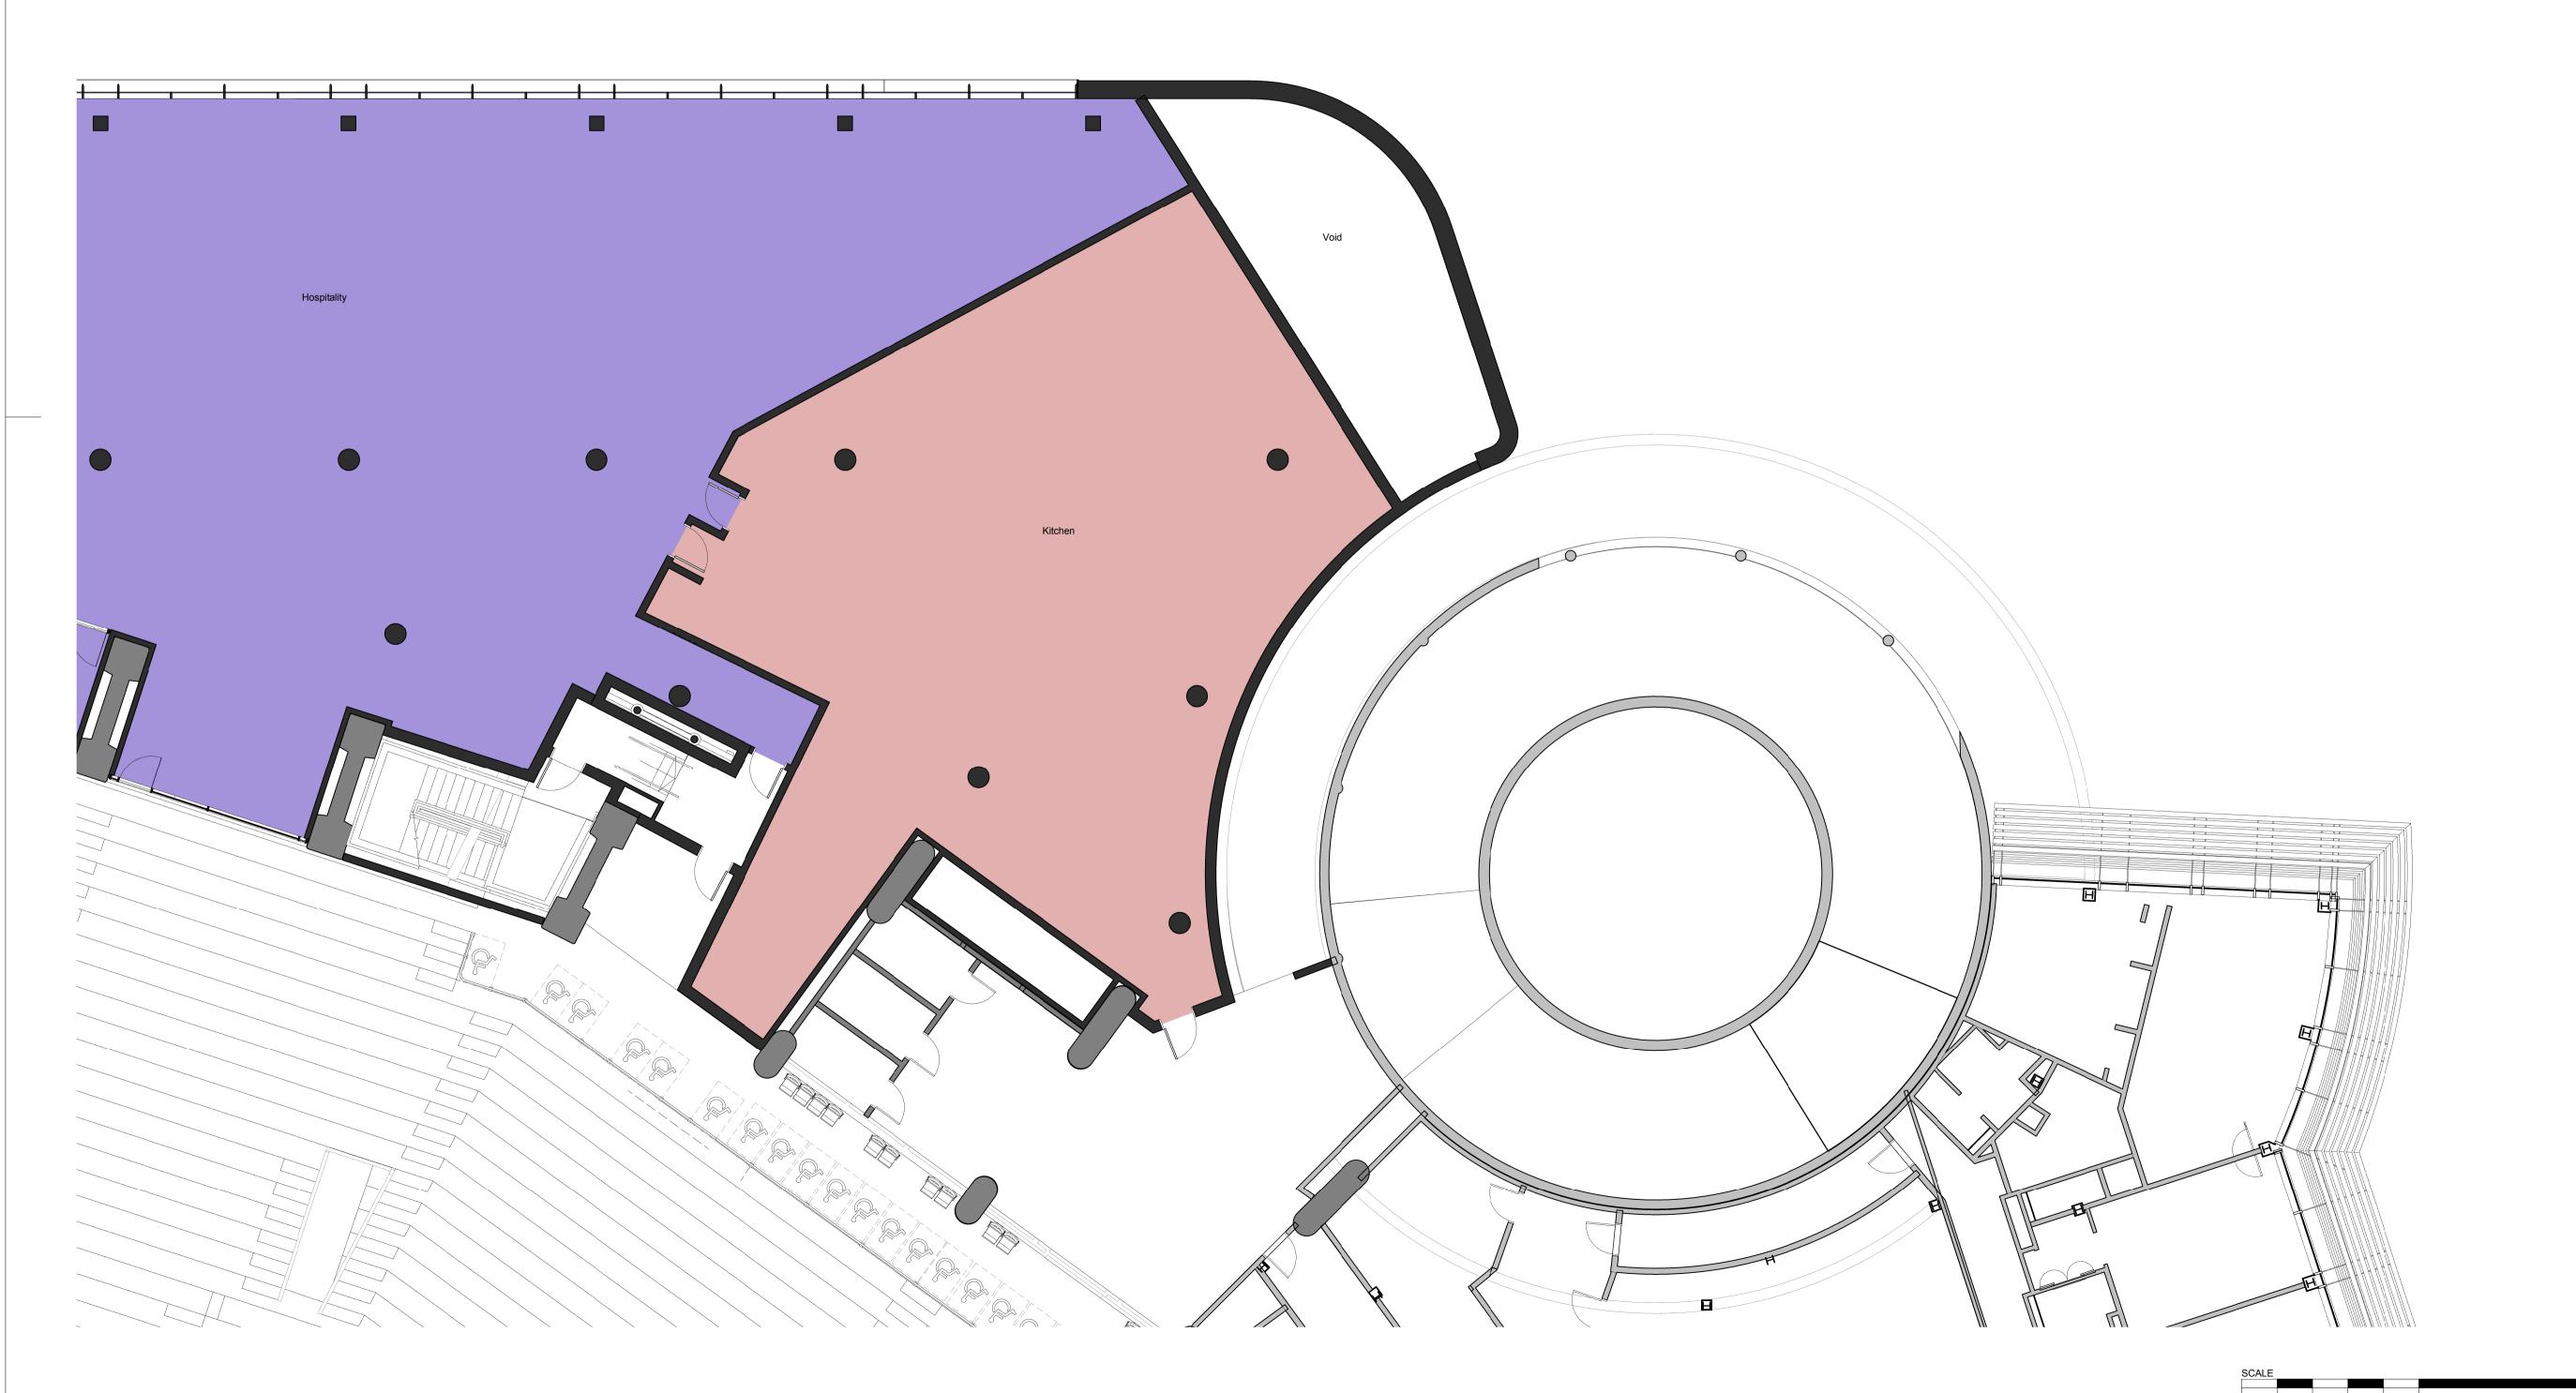



NOTES

To be read in conjunction with the following drawing series: 010,020,030,110,120,200,300,800.

PLANNING

RFU

TWICKENHAM STADIUM EAST STAND EXTENSION

Drawing title

LEVEL 4A PLAN - SOUTH



File ref

East Stand Extens

Project number Drawing number P01

15735 P01

PY 14.07

Revision P15735 P01