
P01 14.07.16 ADDITIONAL PLANNING INFORMATION KI PY

Revisions

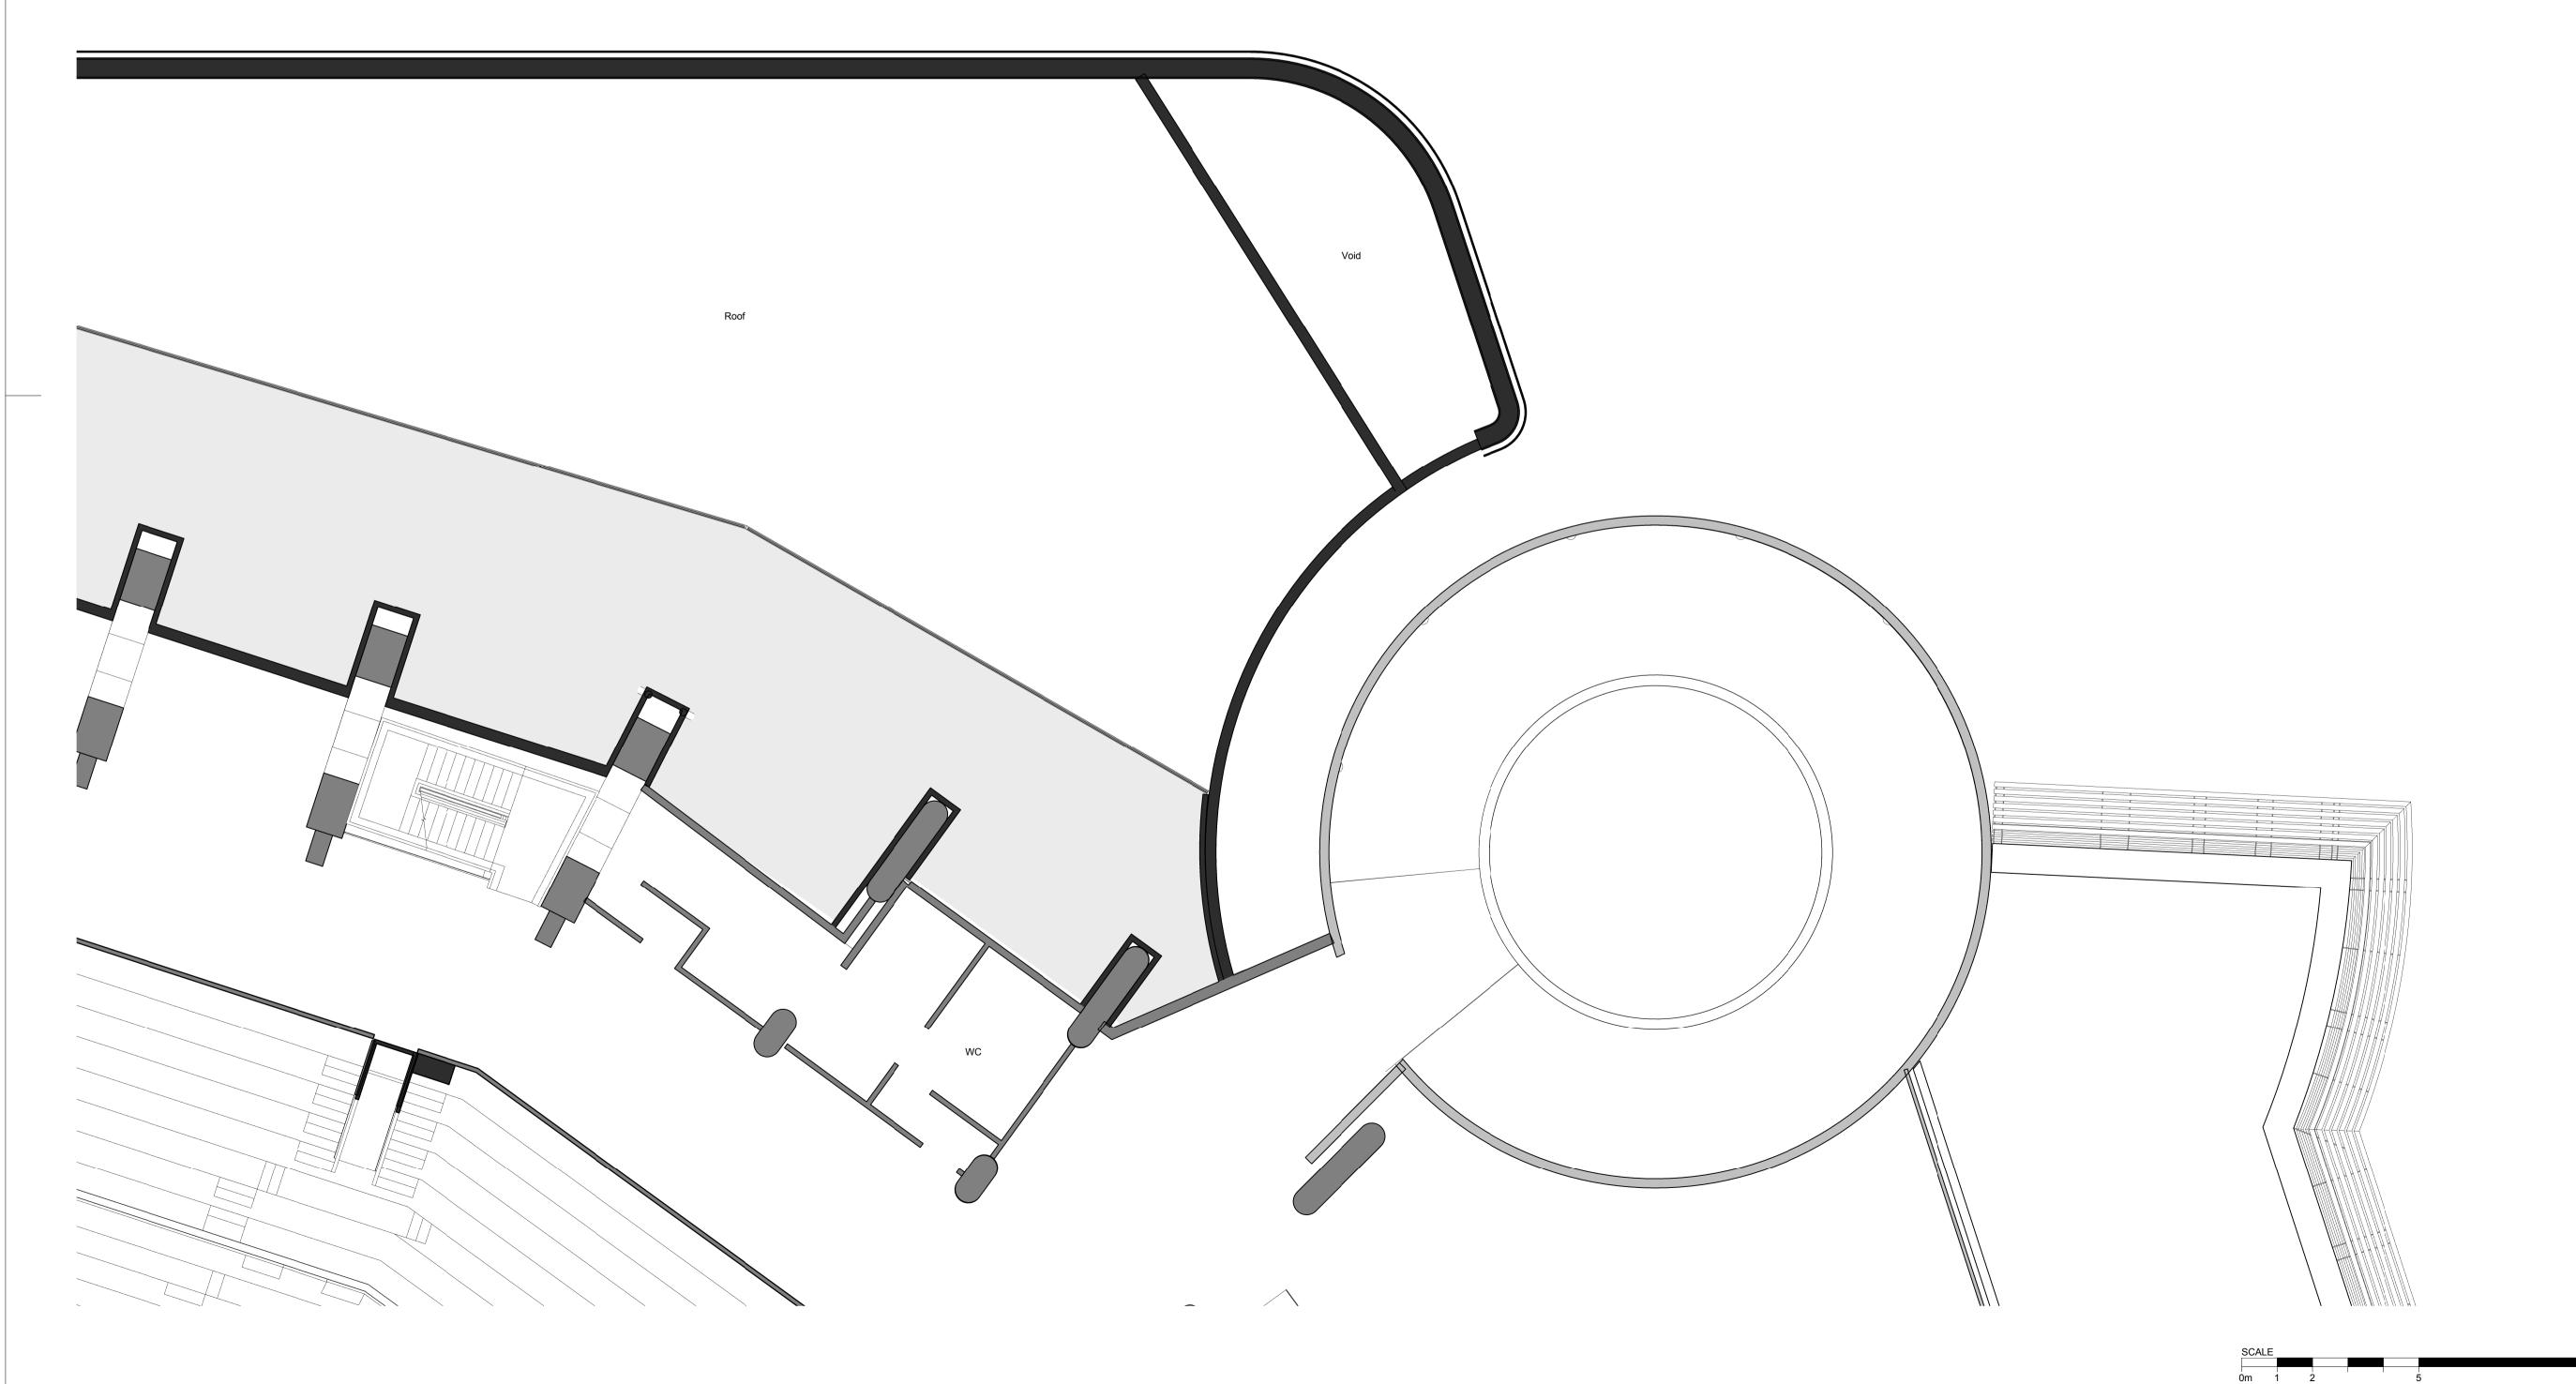



NOTES


To be read in conjunction with the following drawing series: 010,020,030,110,120,200,300,800.

PLANNING

TWICKENHAM STADIUM EAST STAND EXTENSION

Drawing title

LEVEL 5A PLAN - SOUTH

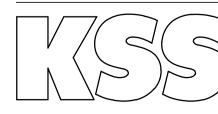

East Stand Extension

London Sevenoaks
1 James Street 7 Blighs Walk
London W1U 1DR Sevenoaks TN13 1DB
T+44(0)20 7907 2222 T+44(0)20 7907 2222
F+44(0)20 7907 2299 F+44(0)1732 467 841

PY 14 07 16