




2 2 4 7

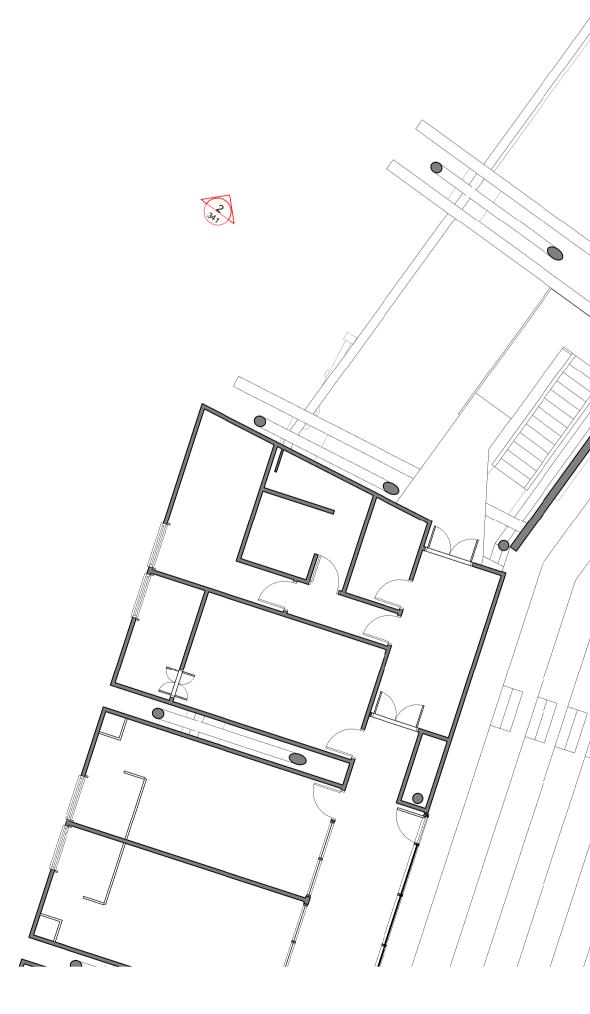


Q

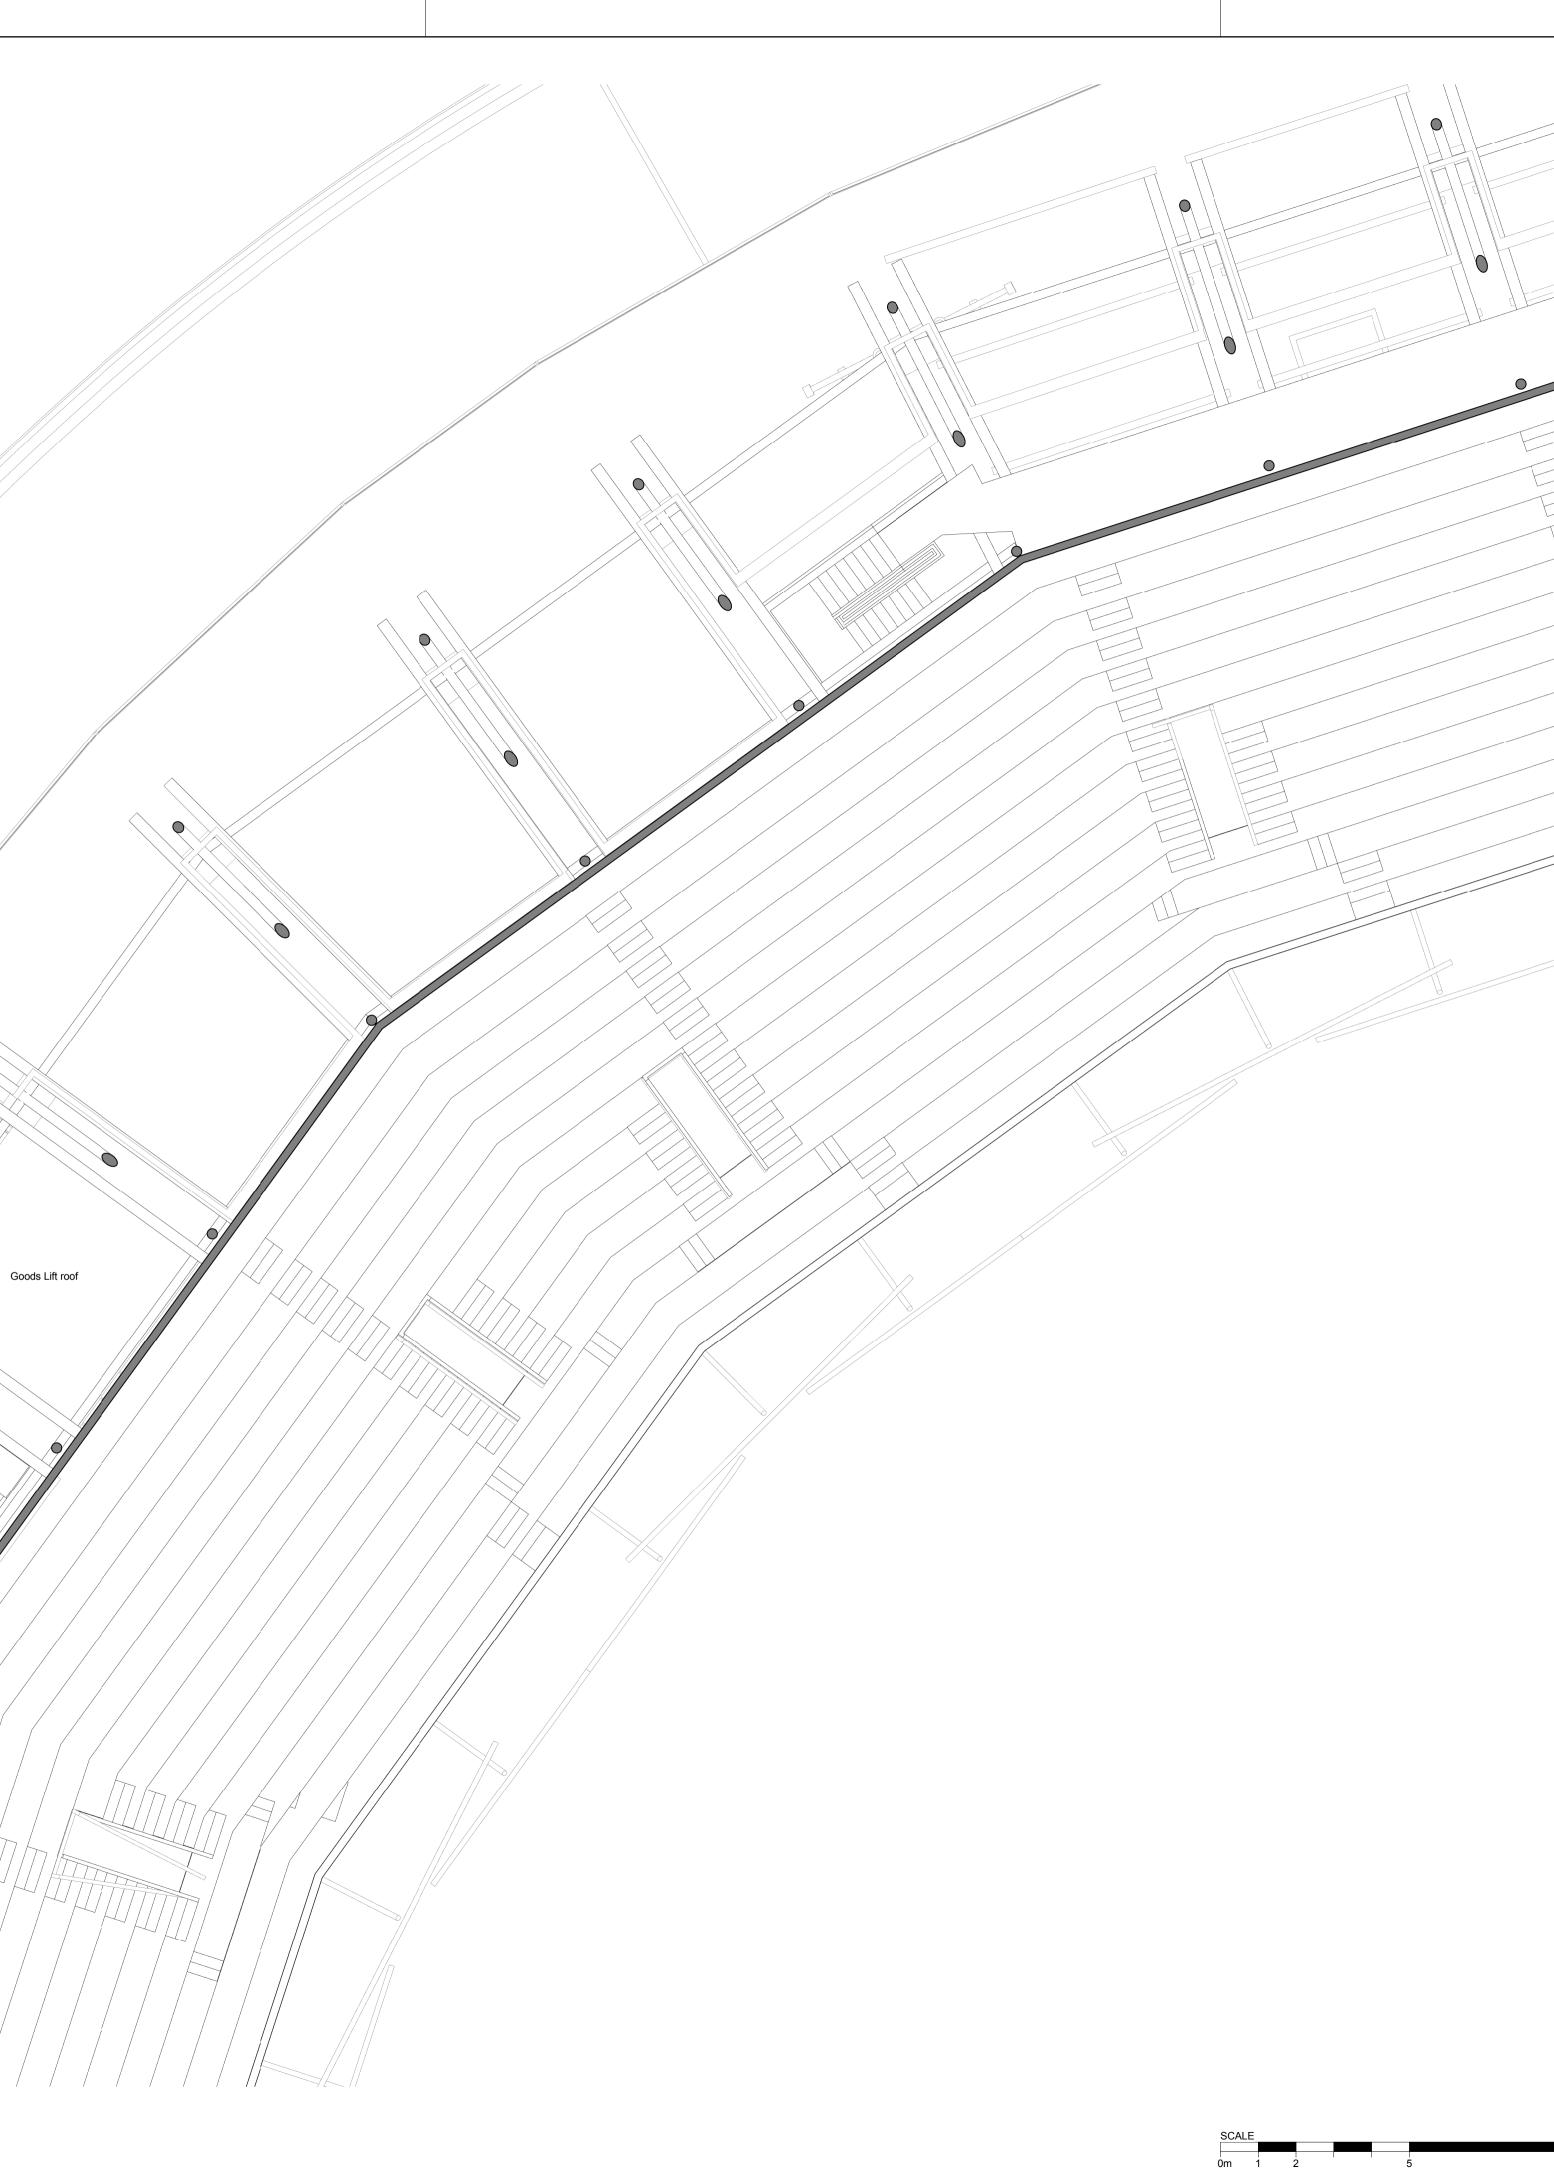

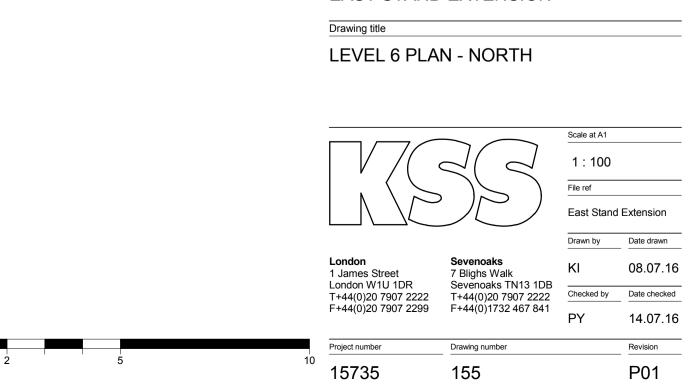

TWICKENHAM STADIUM EAST STAND EXTENSION

To be read in conjunction with the following drawing series: 010,020,030,110,120,200,300,800.

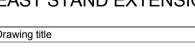

NOTES

PLANNING

Client

RFU

Project

All rights reserved. KSS asserts its rights under the Copyright, Designs and Patents Act 1988. (Unless otherwise agreed in writing). Figured dimensions only are to be taken from this drawing. All dimensions are in millimeters unless otherwise stated. All dimensions shall be checked on site prior to works commencing. Any discrepancies shall be reported to KSS. Do not scale this drawing.

Revisions P02 14.07.16 ADDITIONAL PLANNING INFORMATION KI PY