
P02 14.07.16 ADDITIONAL PLANNING INFORMATION KI PY

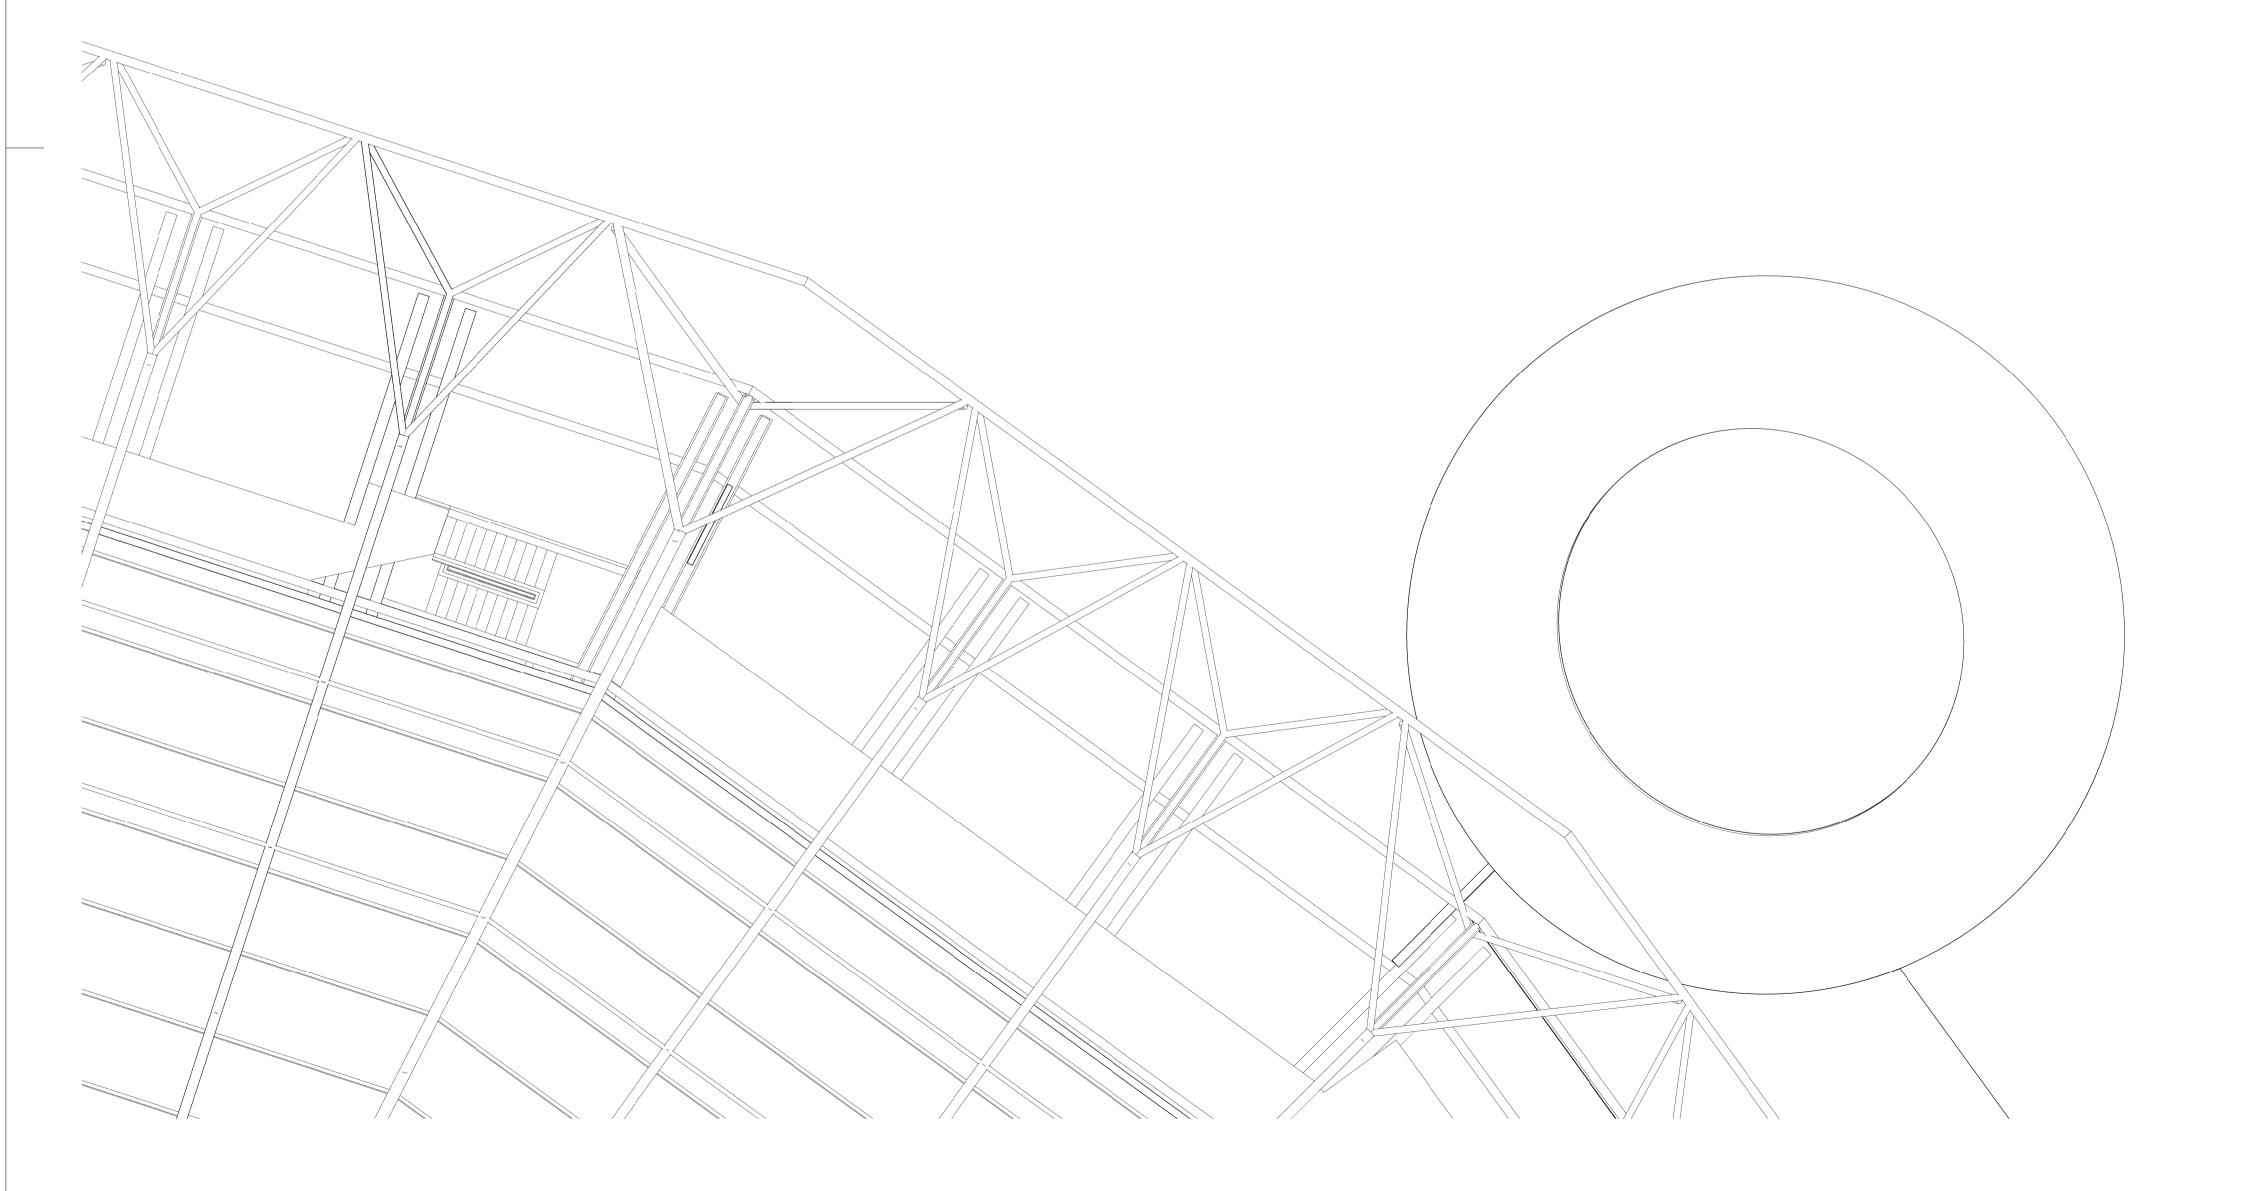



NOTES

To be read in conjunction with the following drawing series: 010,020,030,110,120,200,300,800.

PLANNING

RFU

TWICKENHAM STADIUM EAST STAND EXTENSION

LEVEL 7 PLAN - SOUTH 🎤



P01