07 FFL +48.570 m		
06 <u>FFL +39.011 m</u>		
05A FFL +34.645 m 05 FFL +33.345 m		
04A FFL +30.370 m		
04 FFL +23.825 m		
03 FFL +18.725 m		Hospitality Box
02A FFL +15.325 m		
02A		L2 GA Concourse
01 FFL +9.372 m	Inner Concourse	First Aid
	EXISTING EAST STAND	

SECTION 1) A SECTION GA

1 : 200



PAVEMENT RUGBY ROAD

EXTENSION


10

All rights reserved. KSS asserts its rights under the Copyright, Designs and Patents Act 1988. (Unless otherwise agreed in writing). Figured dimensions only are to be taken from this drawing. All dimensions are in millimeters unless otherwise stated. All dimensions shall be checked on site prior to works commencing. Any discrepancies shall be reported to KSS. Do not scale this drawing.

Revisions

P01 28.06.16 PLANNING ISSUE P02 14.07.16 REVISED PLANNING ISSUE

AE PY KI PY

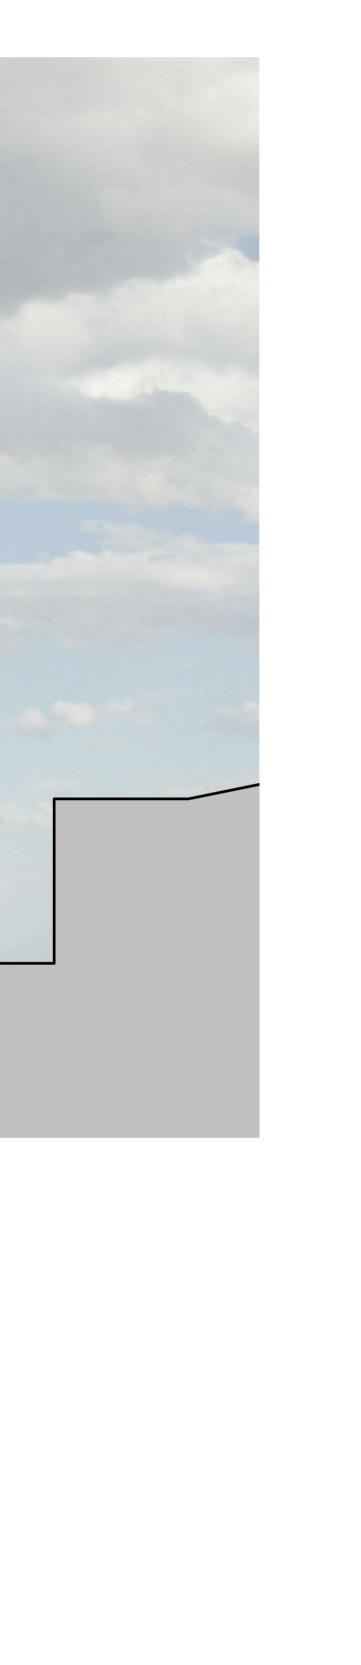

NOTES


To be read in conjunction with the following drawing series: 001,010,020,030,110,120,200,300,800. All colours denote hopsitality and support areas as note on the drawings.

KEY

Development Boundary

Site Ownership Boundary

KEY PLAN

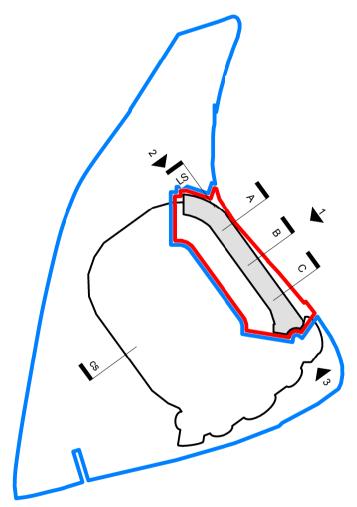


PLANNING

Client

RFU Project

TWICKENHAM STADIUM EAST STAND EXTENSION

Drawing title GA SECTION A

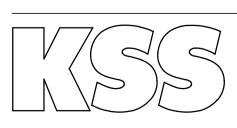

	\triangleleft (\triangleleft	1 : 200	
	File ref		
	East Stand Extension		
		Drawn by	Date drawn
London 1 James Street London W1U 1DR	Sevenoaks 7 Blighs Walk Sevenoaks TN13 1DB T+44(0)20 7907 2222 F+44(0)1732 467 841	KI	10.06.16
T+44(0)20 7907 2222		Checked by	Date checked
F+44(0)20 7907 2299		PY	14.07.16

Revision

P02

Scale at A1

Project number 15735

20

Drawing number 201