


ALL RIGHTS RESERVED. NO PART OF THIS DOCUMENT IS TO BE REPRODUCED OR TRANSMITTED IN ANY FORM OR BY ANY MEANS, ELECTRONIC OR MECHANICAL, INCLUDING PHOTOCOPYING, RECORDING, OR BY ANY INFORMATION STORAGE AND RETRIEVAL SYSTEM, WITHOUT PERMISSION IN WRITING FROM THE ARCHITECT.

PROJ. NO. 15.06.16
DATE: 15.06.16
SCALE: 1:500
PROJECT: TWICKENHAM STADIUM EAST STAND EXTENSION
CLIENT: RFU
ARCHITECT: M. J. HARRIS ARCHITECTS

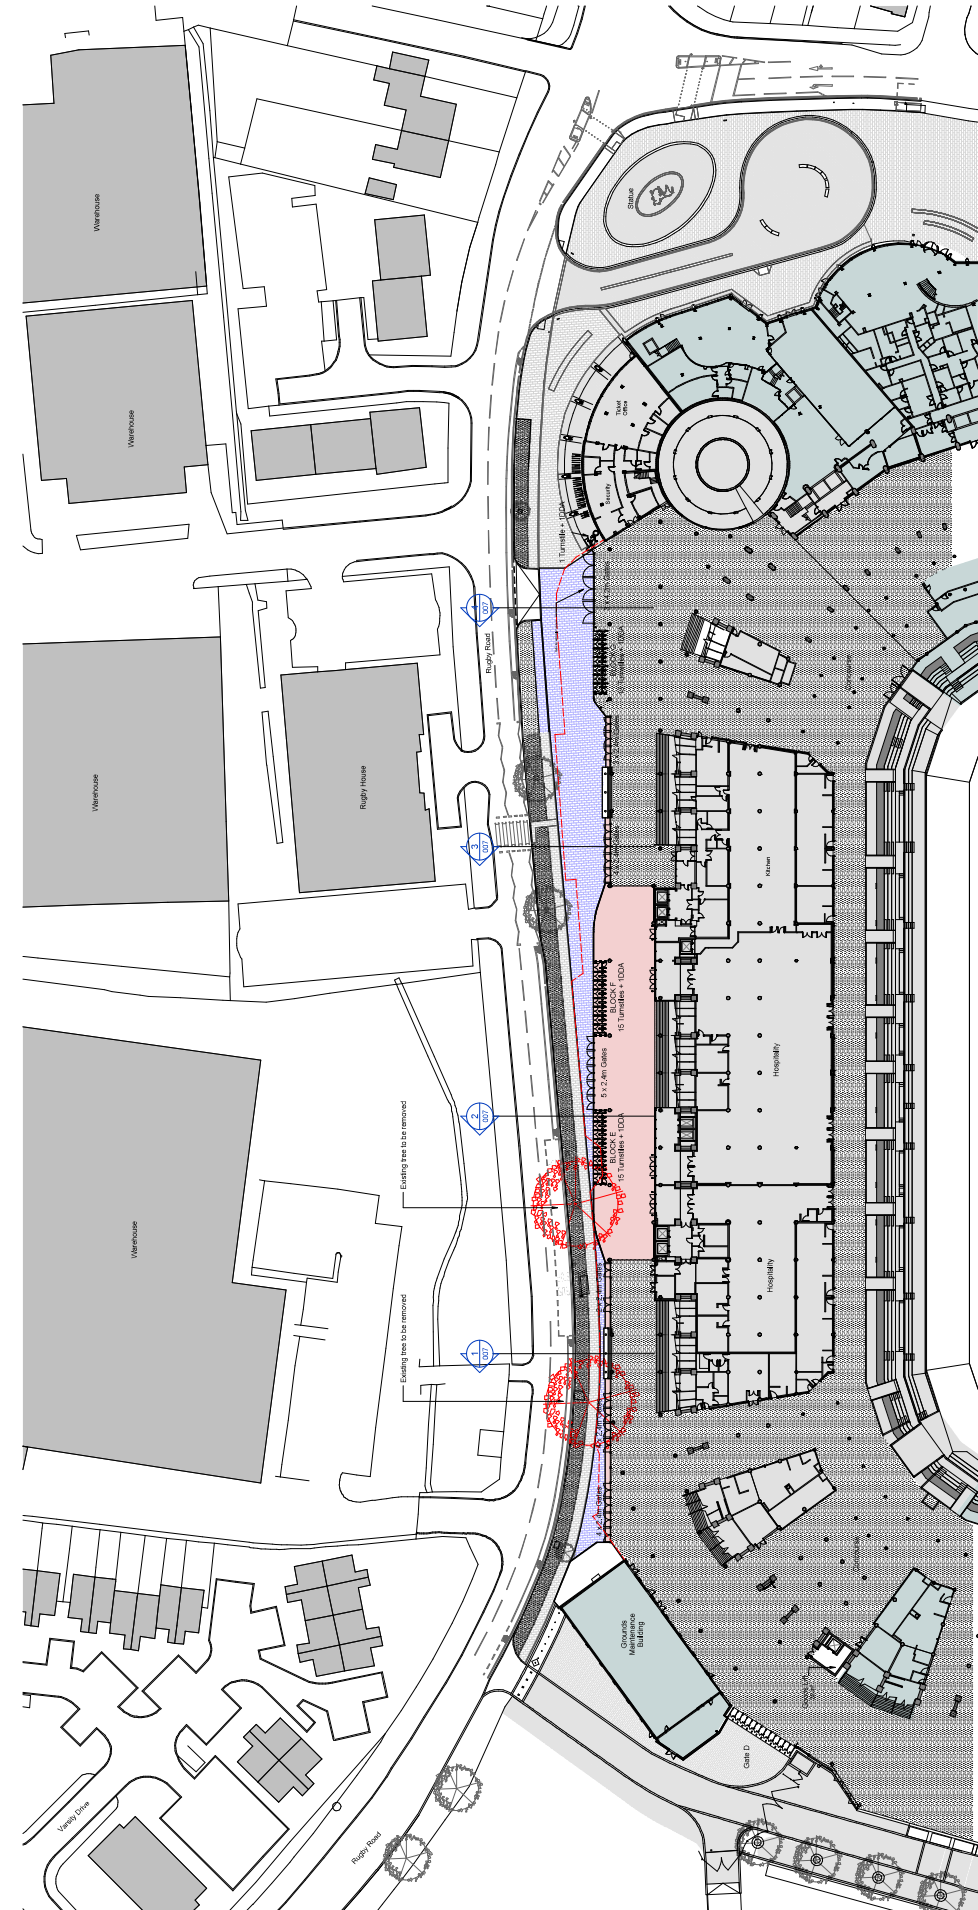

NOTES
 To be read in conjunction with drawings 05/04/07.

KEY
 Existing fence & kermball line
 Existing concrete block paving (see image 1 drawing 05/01)
 Proposed small concrete block paving (similar to south stand, see image 2 drawing 05/01)
 Proposed resin bonded aggregate paving (see image 3 drawing 05/01)
 NOTE: PLEASE REFER TO DRAWING 007 FOR LANDSCAPE SECTIONS

KEY
 Development Boundary
 Site Covering Boundary
 Area out of scope

KEY PLAN

PLANNING
 Title
 RFU
 Scale
 1:500
 Date Sheet Extension
 M.L. 10.06.16
 P.Y. 10.06.16
 157/35



SCALE
 0m 5m 10m 15m 20m 25m 30m 35m 40m 45m 50m 55m 60m 65m 70m 75m 80m

157/35 006 C